



Proposed Rear Elevation
Scale: 1:100


Proposed Front Elevation
Scale: 1:100

SYMBOL	DESCRIPTION
	MAINS OPERATED SMOKE DETECTOR
	EMERGENCY LIGHT
	CONSUMER UNIT
	FIRE EXIT SIGN
	EXTRACT FAN
	HEAT DETECTOR
	EXTERNAL LIGHT
	FIRE PANEL
	-assembly point
	-fire exit
	- fire extinguisher
	CALLING POINT




Existing Rear Elevation
Scale: 1:100

Existing Front Elevation
Scale: 1:100

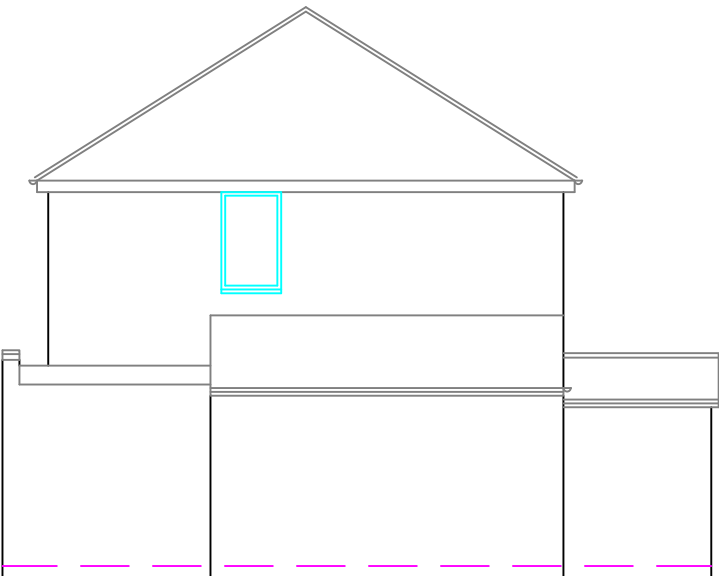



Existing Side Elevation
Scale: 1:100

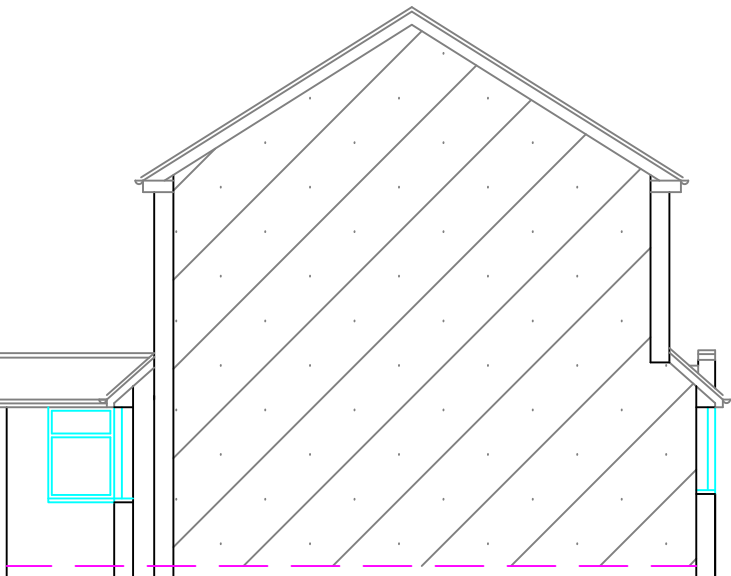

Existing Side Elevation
Scale: 1:100

Note:
The materials used in any exterior work shall be of a similar appearance to those used in the construction of the exterior of the existing dwellinghouse

 

  MERCHANT DESIGN SERVICES	Dimensions to be verified on site DO NOT SCALE FROM THIS DRAWING. Any areas indicated on this drawing are for guidance only. No responsibility is taken for their accuracy. This drawing is the property of Sadiq Merchant Copyright is reserved by them and the drawing is issued on the condition that it is not copied, reproduced, retained or disclosed to any unauthorised person, either wholly or in part without the consent in writing of Sadiq Merchant		Site Address:	Client Detail:	Title:			Drawn By: NM		Revisions:		
			112 Warwick Crescent Hayes UB4 8RQ	112 Warwick Crescent Hayes UB4 8RQ	Existing & Proposed Elevations Fire Strategy Plan			Checked By: SM		Rev	Revision	Date
								Date: 09/2025				
								Drawing No. PL3/SM/112 - 03				
	34 Channel Close, Hounslow, Middx, TW5 0PJ Tel: 07715655809				Scale:	1:100	Paper Size: A3					