

REV	DATE	DESCRIPTION
B	APR/23	SIDE BOUNDARY WALL ADJACENT PROPOSED EXTENSION RETAINED. EXTENSION SET IN FROM THIS BOUNDARY WALL
A	FEB/23	AMENDED TO REDUCE DEPTH OF EXTENSION

COPYRIGHT:

R.P.ARCHITECTURAL SERVICES
39A NORWICH ROAD
NORTHWOOD
MIDDLESEX
HA6 1ND

Tel: 07753 659794

JOB TITLE:
255 STATION ROAD
HAYES,MIDDLESEX
UB3 4JD

DRAWING TITLE
PROPOSED GROUND FLOOR

SCALE: 1:50


DATE:OCT/2022 DRAWN: RPA

DRG. NO.	REV.
RPA/255/SR/502	B

NOTES:
All Dimensions must be checked on Site & not scaled from this drawing.



PROPOSED FRONT ELEVATION

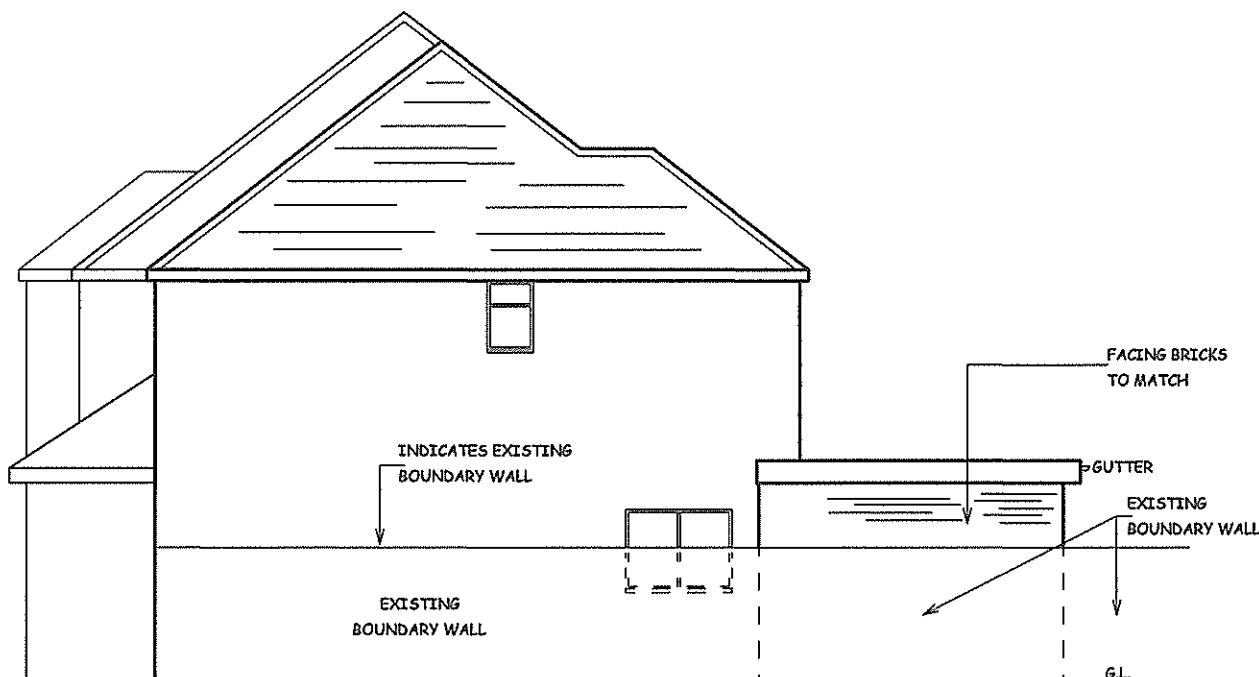

PROPOSED SIDE ELEVATION

SIDE BOUNDARY WALL ADJACENT PROPOSED
B APR/23 EXTENSION RETAINED, EXTENSION SET IN FROM THIS BOUNDARY WALL
A FEB/23 PROPOSED SIDE ELEVATION AMENDED
DATE REVISION

COPYRIGHT:

R.P.ARCHITECTURAL SERVICES
39A NORWICH ROAD
NORTHWOOD
MIDDLESEX
HA6 1ND

Tel: 07753 659794

JOB TITLE:

255 STATION ROAD
HAYES
UB3 4JD

DRAWING TITLE:

PROPOSED ELEVATIONS

SCALE : 1:100

DATE: NOV/2022 DRAWN: RPA


DRG. NO.
RPA/255/SR/504

REV.

B



PROPOSED REAR ELEVATION

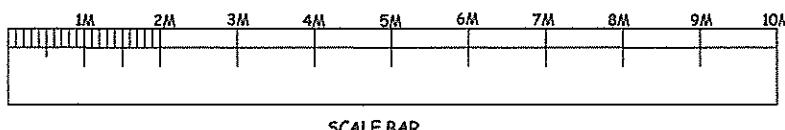

SCALE BAR