


CROWLAND AVENUE


BLOCK PLAN 1:200

255 STATION ROAD  
HAYES  
MIDDLESEX

DRAWING No.RPA/255/SR/500

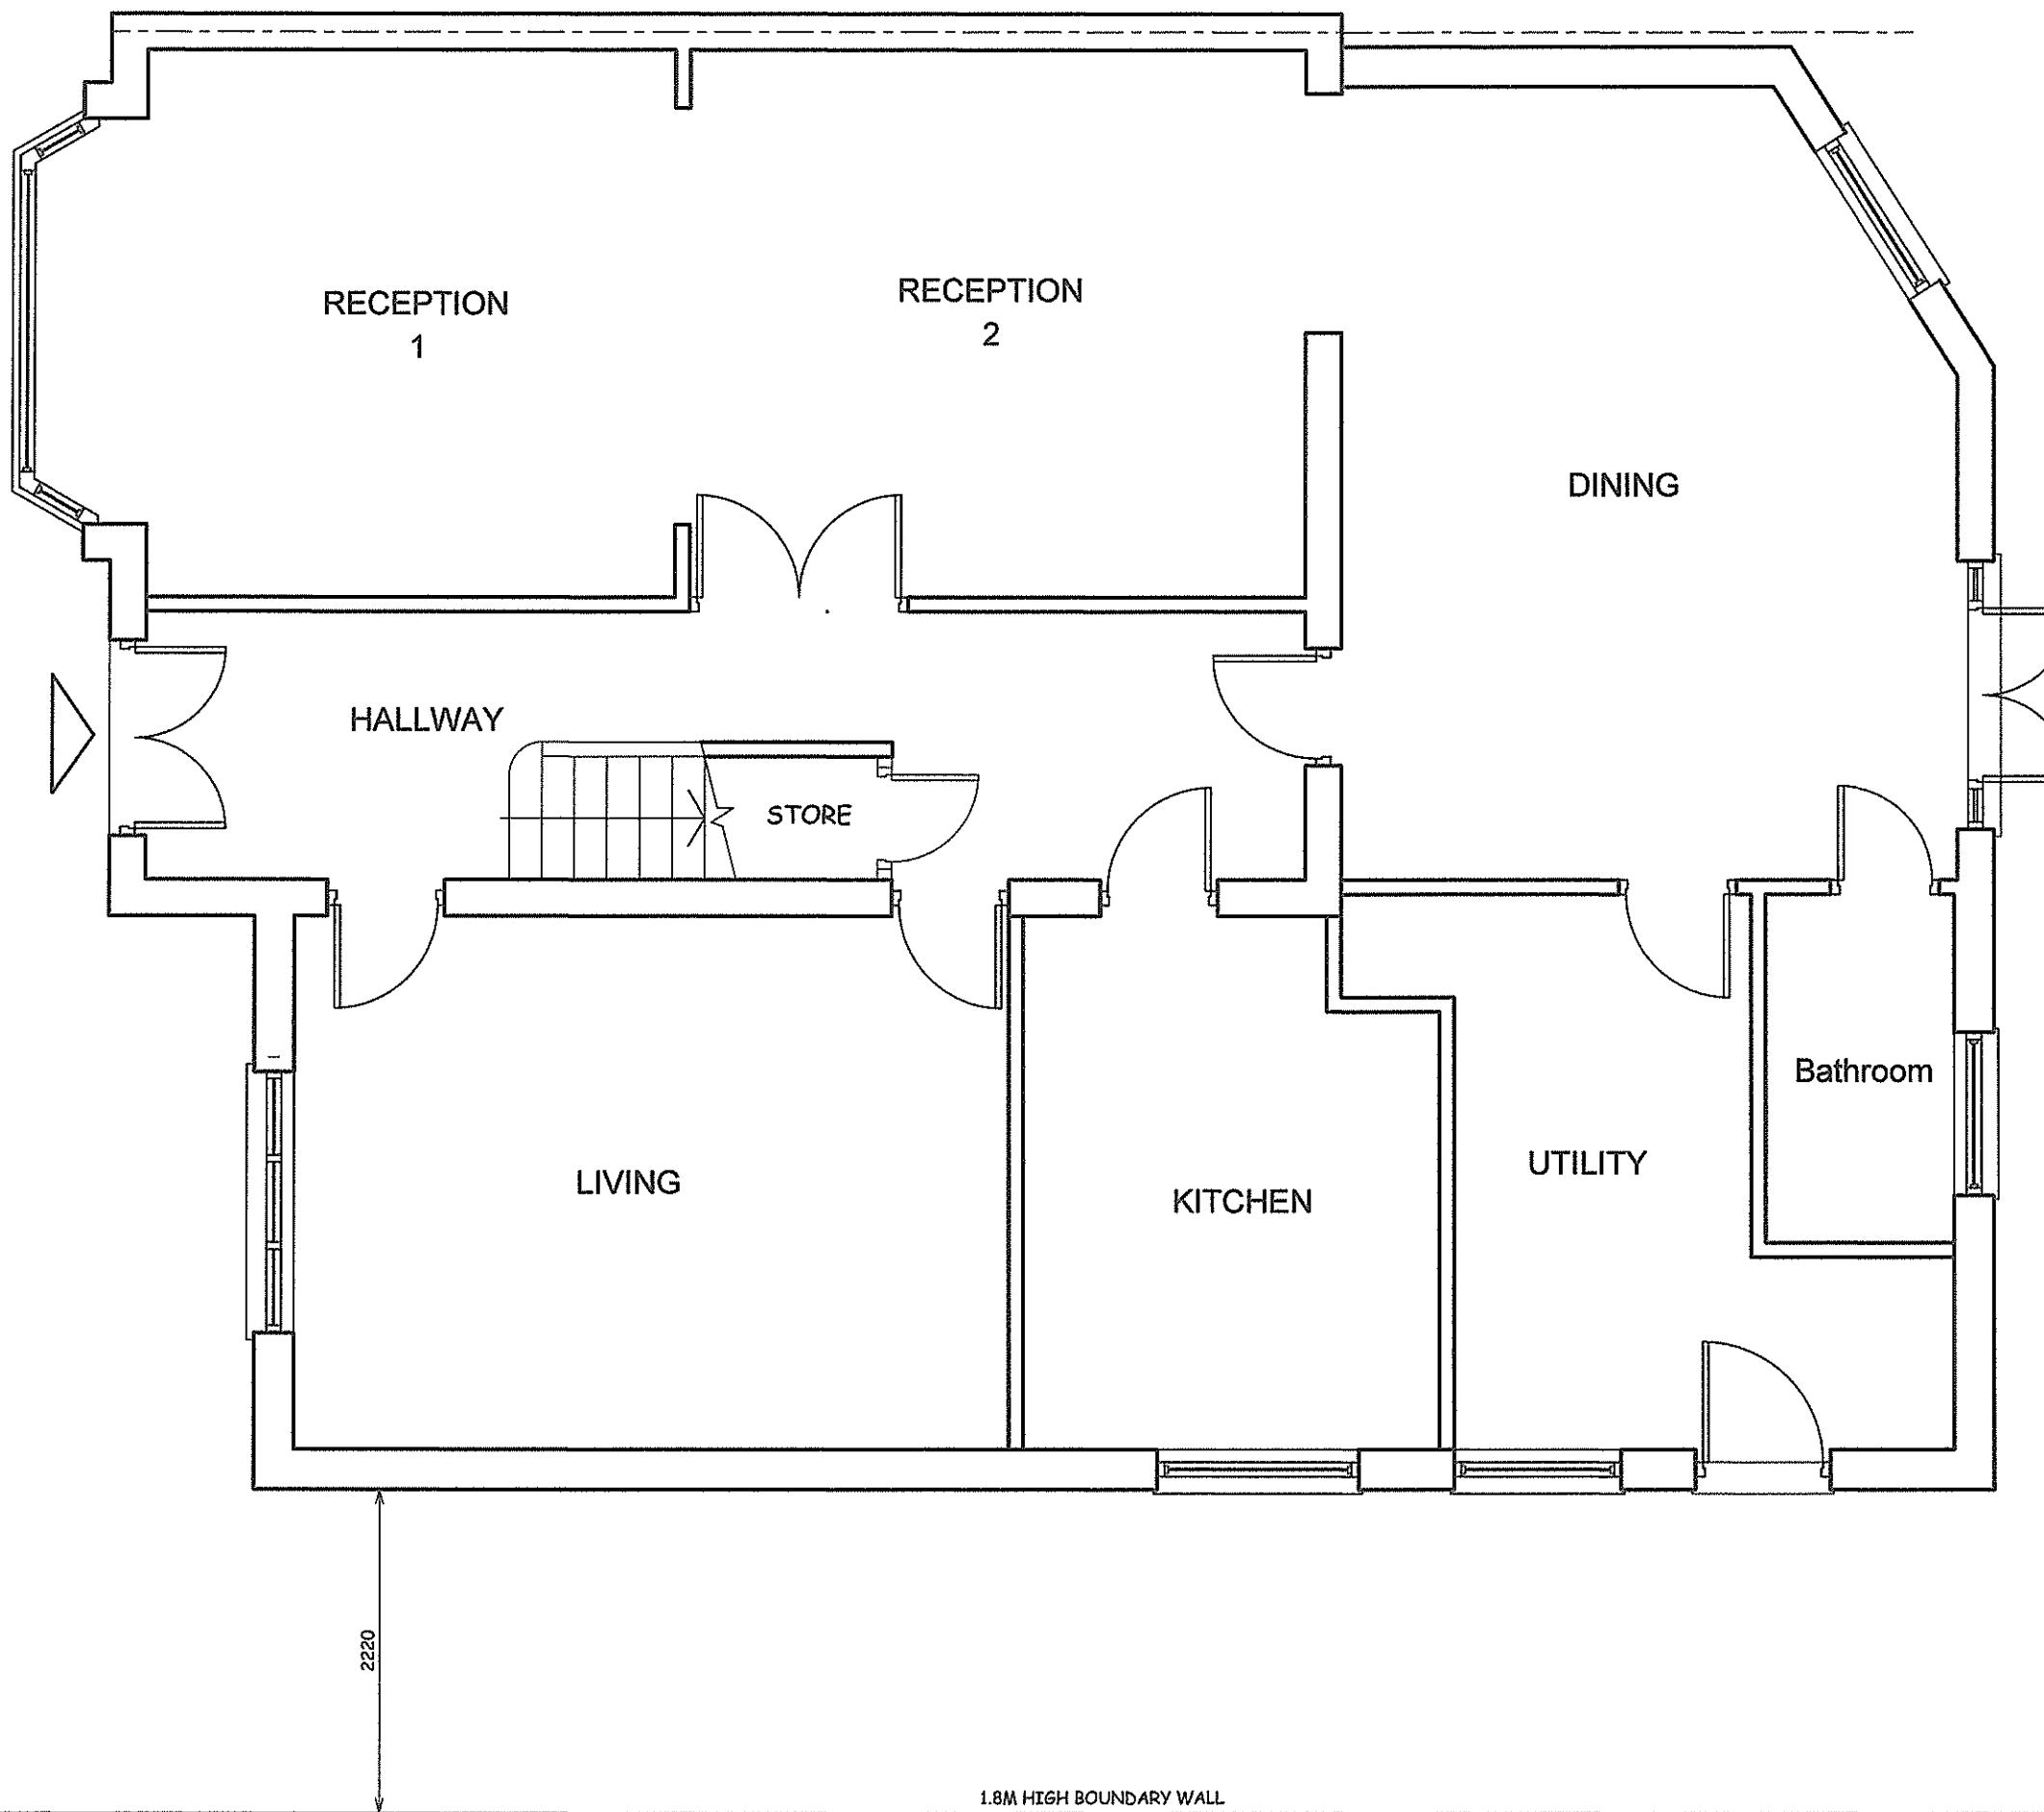

REV.	DATE	DESCRIPTION
COPYRIGHT: R.P.ARCHITECTURAL SERVICES 39A NORWICH ROAD NORTHWOOD MIDDLESEX HA6 1ND Tel: 07753 659794		
JOB TITLE: 255 STATION ROAD HAYES,MIDDLESEX UB3 4JD		
DRAWING TITLE EXISTING GROUND FLOOR		
SCALE: 1:50		
DATE:OCT/2022		DRAWN: RPA
DRG. NO. RPA/255/SR/501		REV.

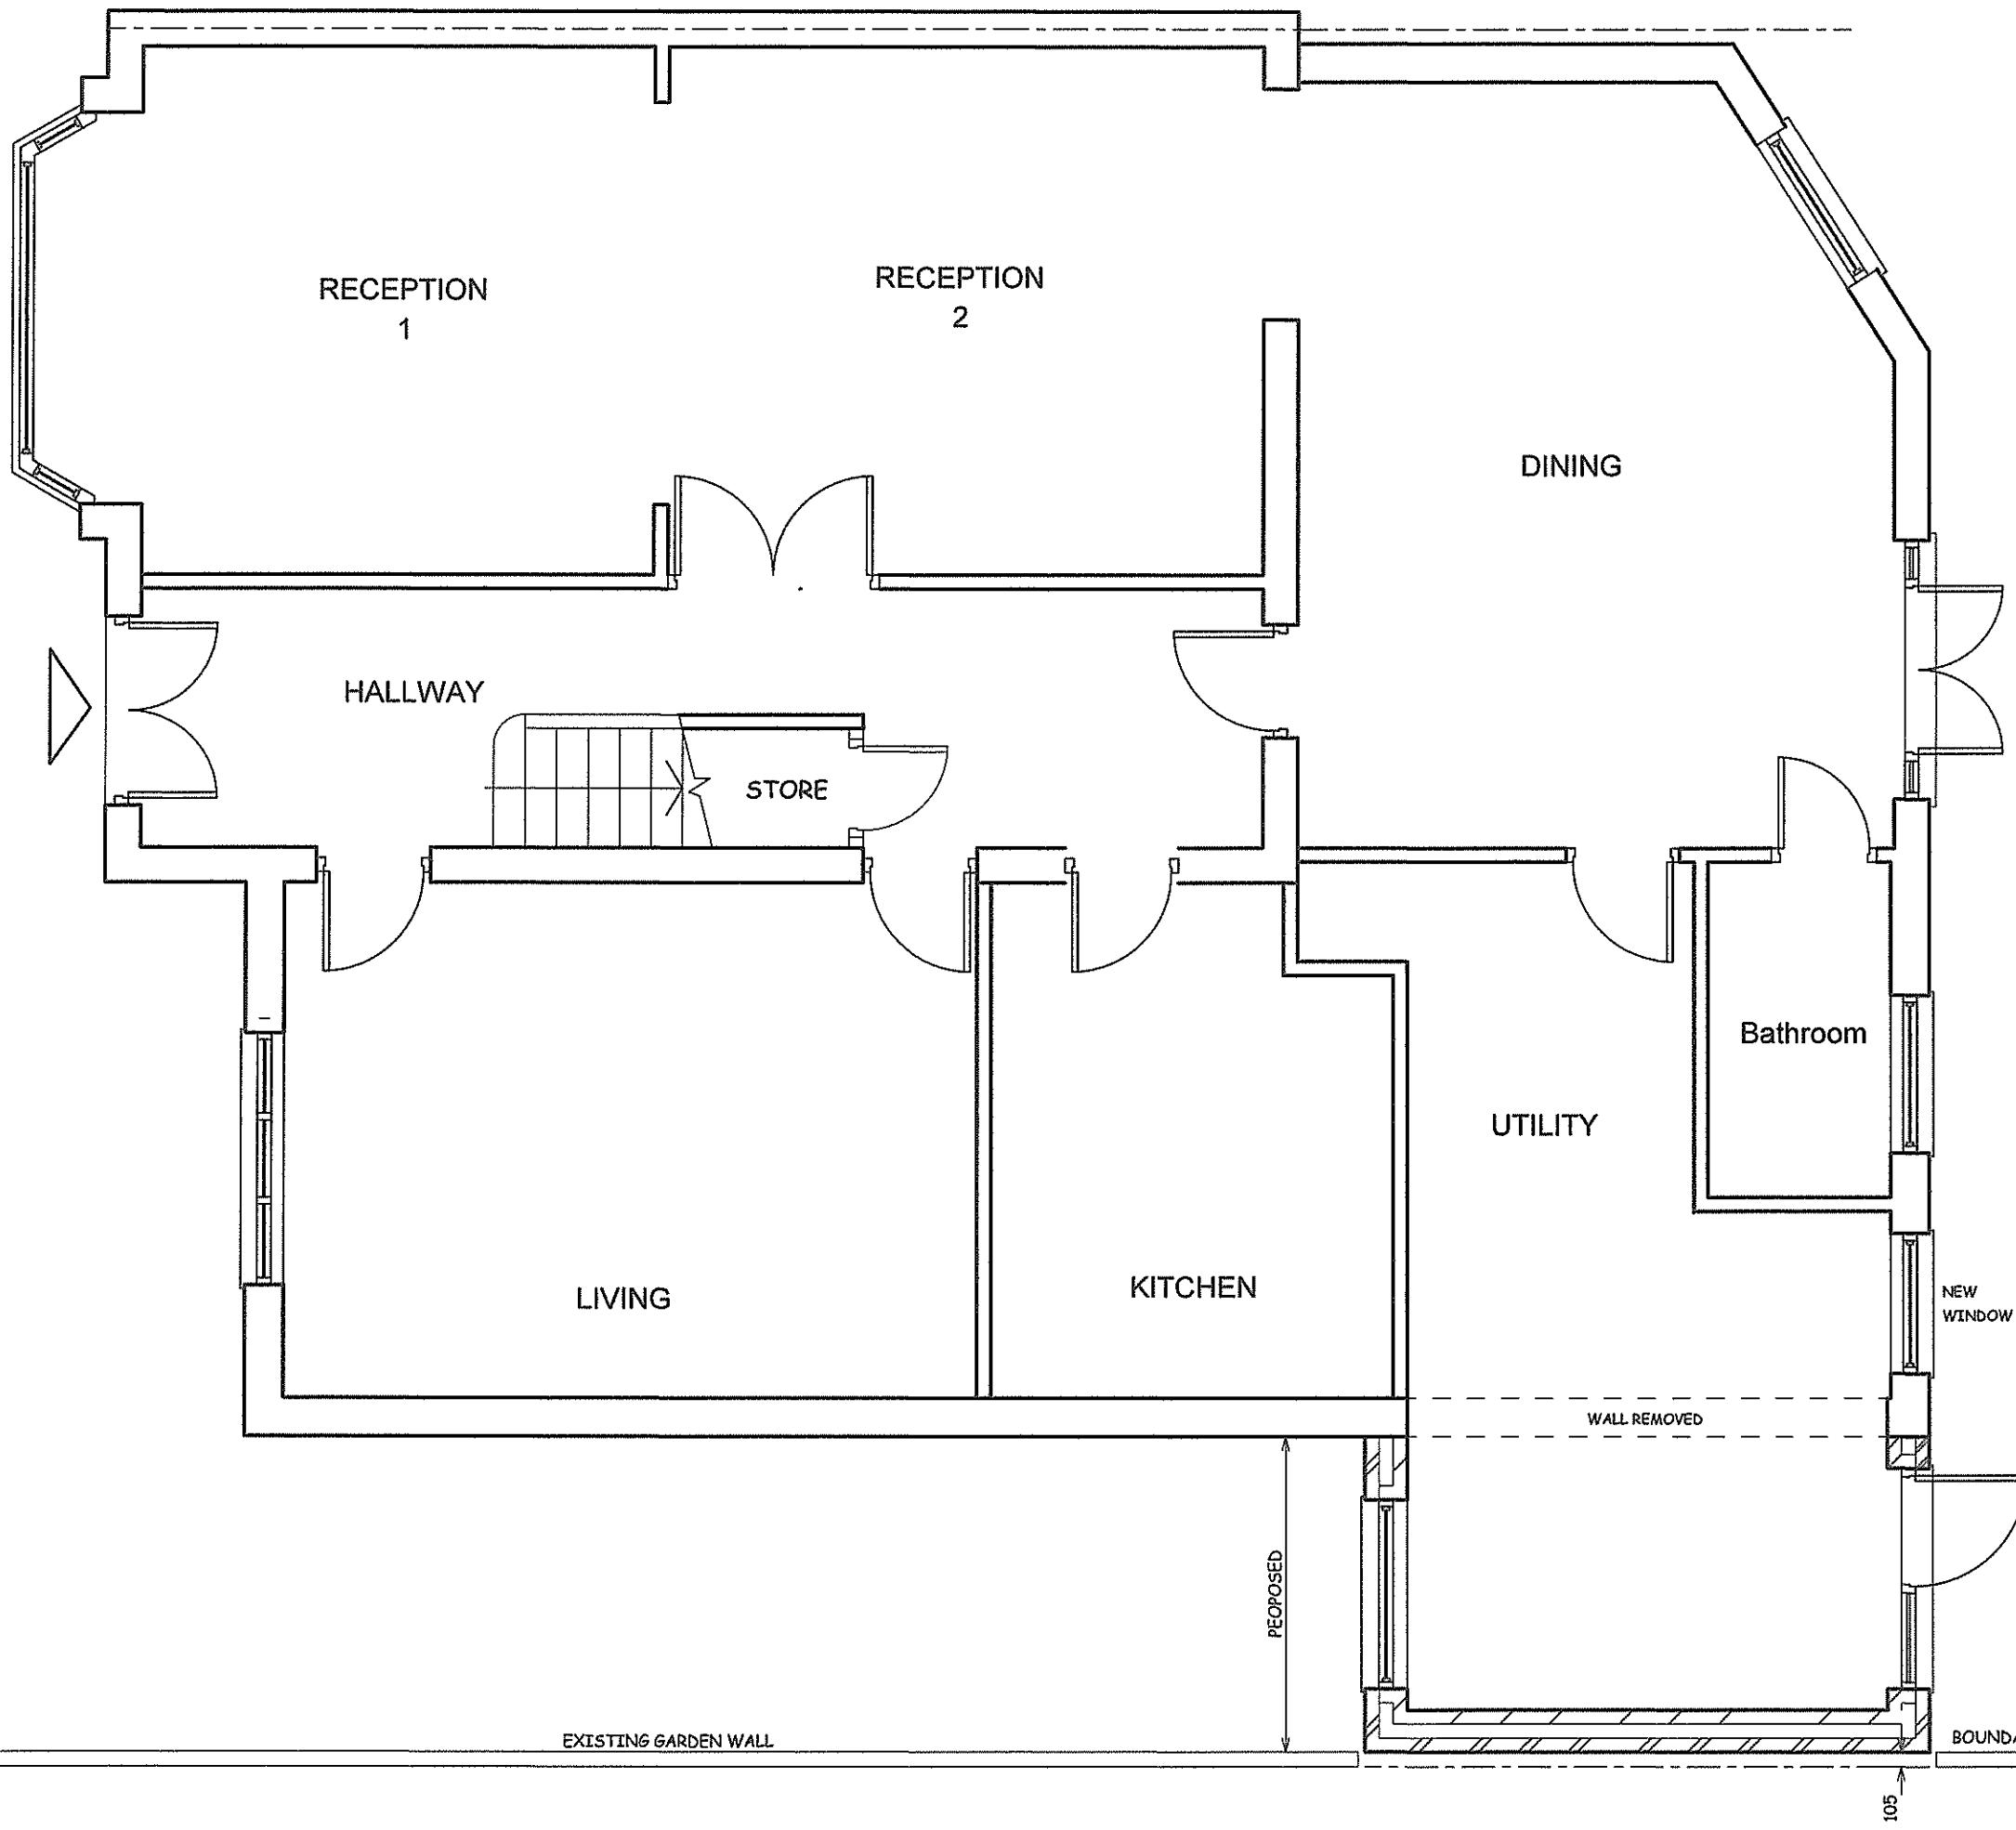

A	FEB/23	AMENDED TO REDUCE DEPTH OF EXTENSION
REV	DATE	DESCRIPTION

COPYRIGHT:  
R.P.ARCHITECTURAL SERVICES  
39A NORWICH ROAD  
NORTHWOOD  
MIDDLESEX  
HA6 1ND  
Tel: 07753 659794

JOB TITLE:  
255 STATION ROAD  
HAYES,MIDDLESEX  
UB3 4JD

DRAWING TITLE  
PROPOSED GROUND FLOOR

SCALE: 1:50  
DATE:OCT/2022 DRAWN: RPA


DRG. NO.  
RPA/255/SR/502

REV.  
A

NOTES:  
All Dimensions must be checked on  
Site & not scaled from this drawing.



EXISTING FRONT ELEVATION

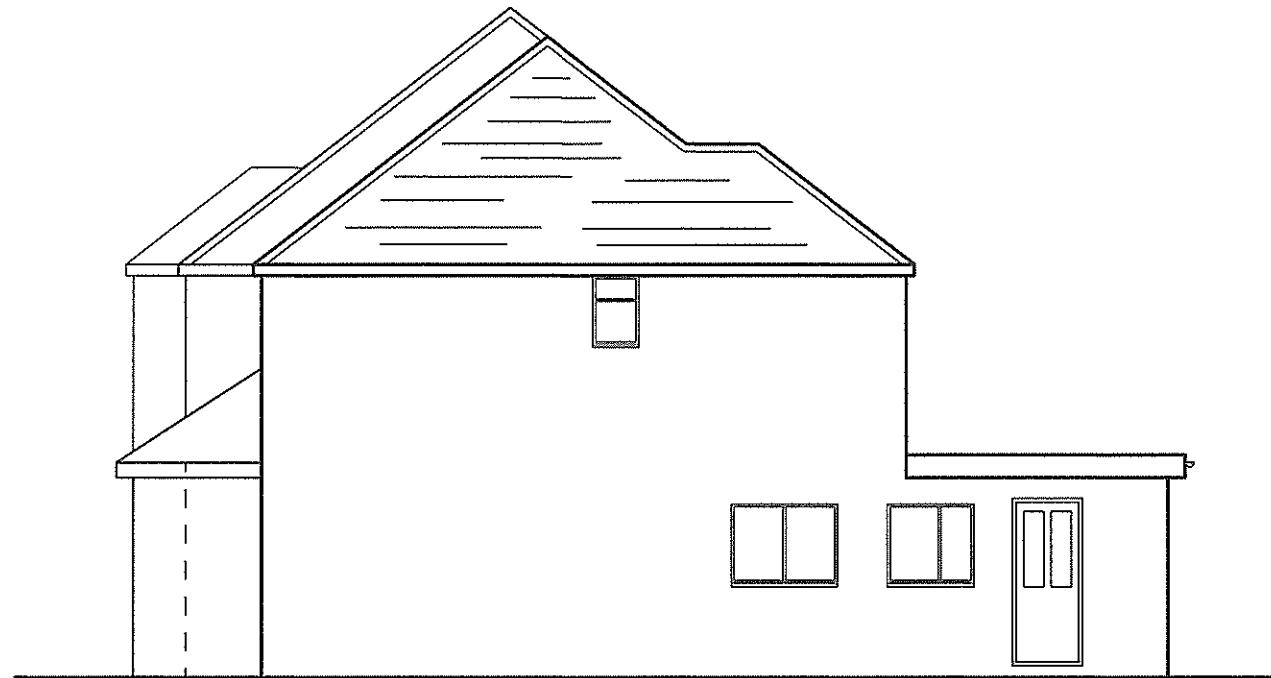

EXISTING SIDE ELEVATION



EXISTING REAR ELEVATION

COPYRIGHT:

A		
	DATE	REVISION

COPYRIGHT:

R.P.ARCHITECTURAL SERVICES  
39A NORWICH ROAD  
NORTHWOOD  
MIDDLESEX  
HA6 1ND

Tel: 07753 659794

JOB TITLE:

255 STATION ROAD  
HAYES  
UB3 4JD

DRAWING TITLE:

EXISTING ELEVATIONS


SCALE : 1:100

DATE: NOV/2022

DRAWN: RPA

DRG. NO.  
RPA/255/SR/503

REV.

 


SCALE BAR

NOTES:  
All Dimensions must be checked on  
Site & not scaled from this drawing.



PROPOSED FRONT ELEVATION

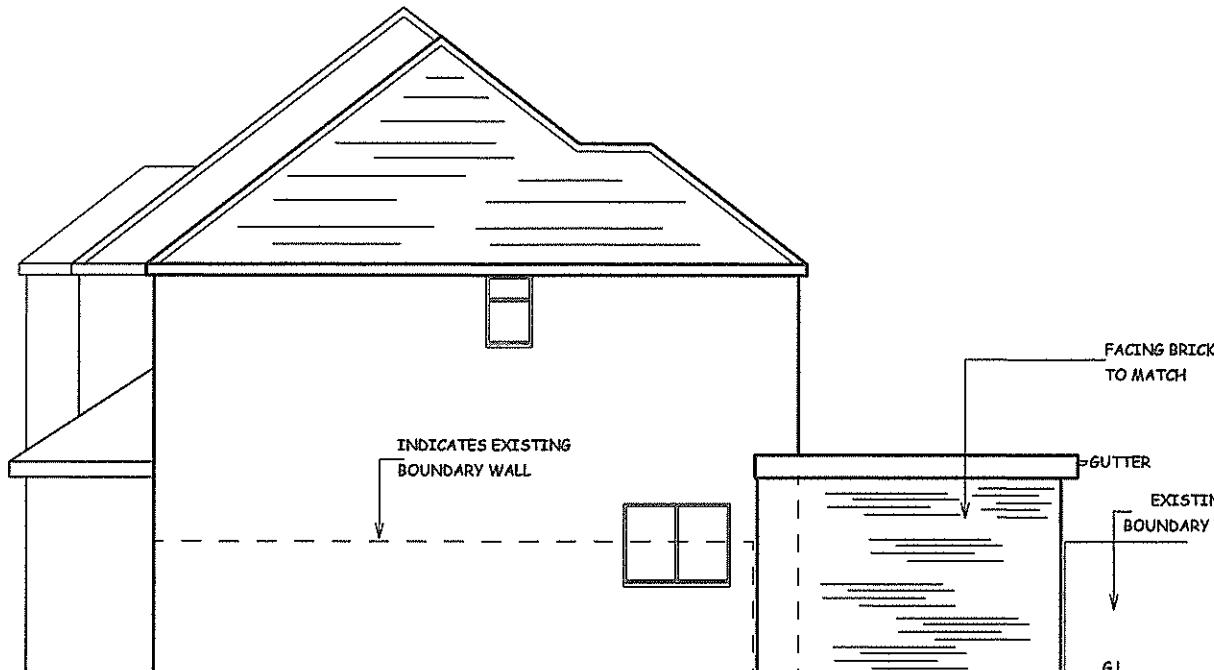

PROPOSED SIDE ELEVATION

A FEB/23 PROPOSED SIDE ELEVATION AMENDED  
DATE REVISION

COPYRIGHT:

R.P.ARCHITECTURAL SERVICES  
39A NORWICH ROAD  
NORTHWOOD  
MIDDLESEX  
HA6 1ND

Tel: 07753 659794

JOB TITLE:

255 STATION ROAD  
HAYES  
UB3 4JD

DRAWING TITLE:

PROPOSED ELEVATIONS

SCALE : 1:100

DATE:NOV/2022 DRAWN: RPA

DRG. NO.


RPA/255/SR/504

REV.

A



PROPOSED REAR ELEVATION

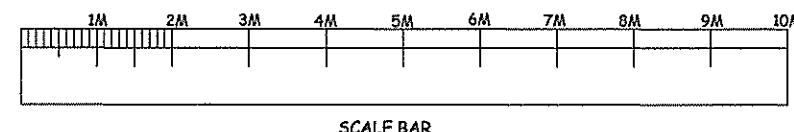

SCALE BAR