


NOTES:
All Dimensions must be checked on Site & not scaled from this drawing.



PROPOSED FRONT ELEVATION

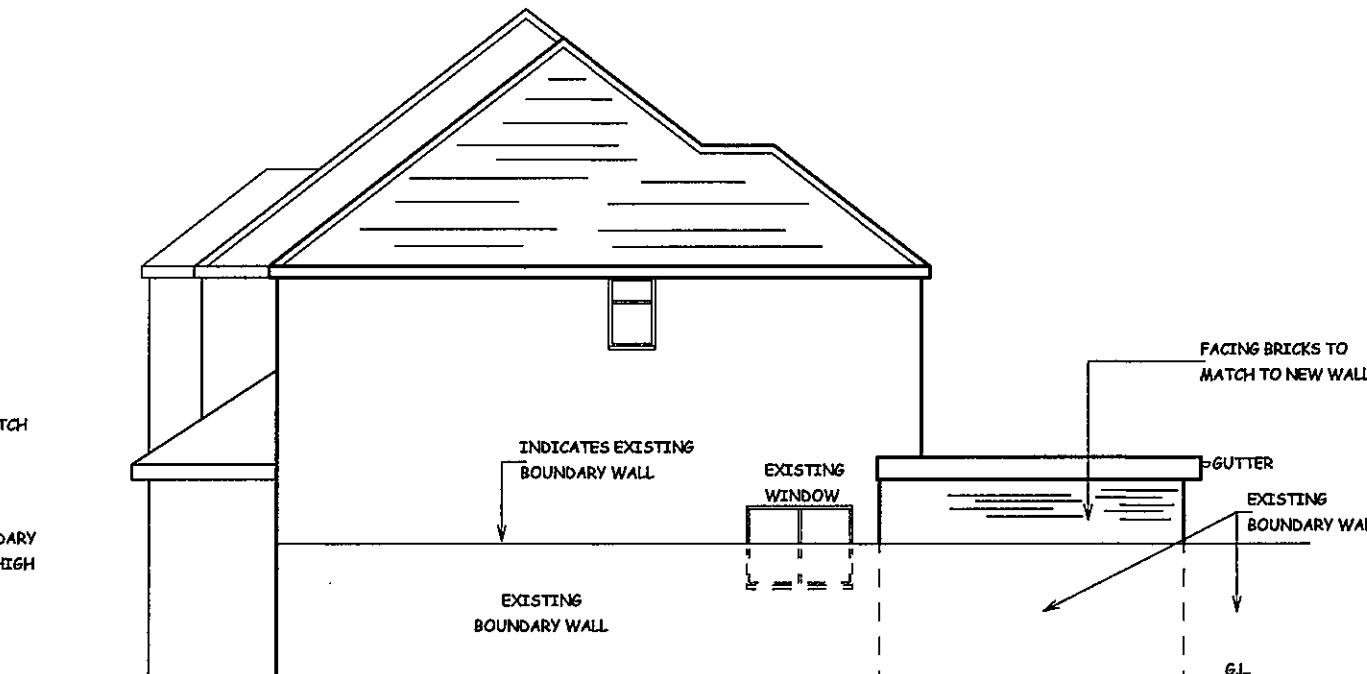

PROPOSED SIDE ELEVATION

C APR/23	PROPOSED FRONT ELEVATION AMENDED TO SHOW EXISTING BOUNDARY LINE WALL ADJACENT PROPOSED EXTENSION RETAINED AND EXTENSION SET IN FROM THIS WALL
B APR/23	SIDE BOUNDARY WALL ADJACENT PROPOSED EXTENSION RETAINED, EXTENSION SET IN FROM THIS BOUNDARY WALL
A FEB/23	PROPOSED SIDE ELEVATION AMENDED
DATE	REVISION

COPYRIGHT:
R.P.ARCHITECTURAL SERVICES
39A NORWICH ROAD
NORTHWOOD
MIDDLESEX
HA6 1ND


Tel: 07753 659794

JOB TITLE:
255 STATION ROAD
HAYES
UB3 4JD

DRAWING TITLE:
PROPOSED ELEVATIONS



PROPOSED REAR ELEVATION

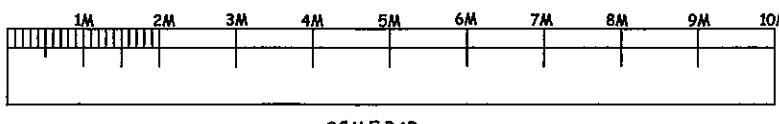

SCALE BAR

SCALE : 1:100	
DATE: NOV/2022	DRAWN: RPA
DRG. NO. RPA/255/SR/504	REV. C