



COPYRIGHT
DO NOT SCALE FROM THIS DRAWING. CONTRACTOR MUST CONFIRM DIMENSIONS BEFORE COMMENCEMENT OF WORK.
THIS DRAWING OR DESIGN IS THE COPYRIGHT AND MAY NOT BE REPRODUCED WITHOUT WRITTEN CONSENT.
CONTRACTOR RESPONSIBLE FOR CORRECT SETTING OUT ON SITE. ALL DISCREPANCIES TO BE NOTED TO THE DESIGNER IMMEDIATELY.

MARKED	REVISION	D.
A		

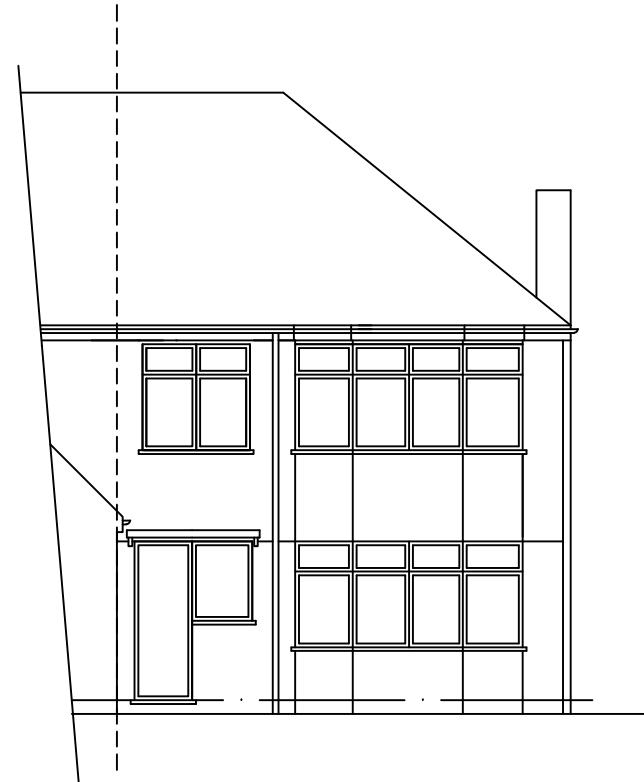


FRONT ELEVATION

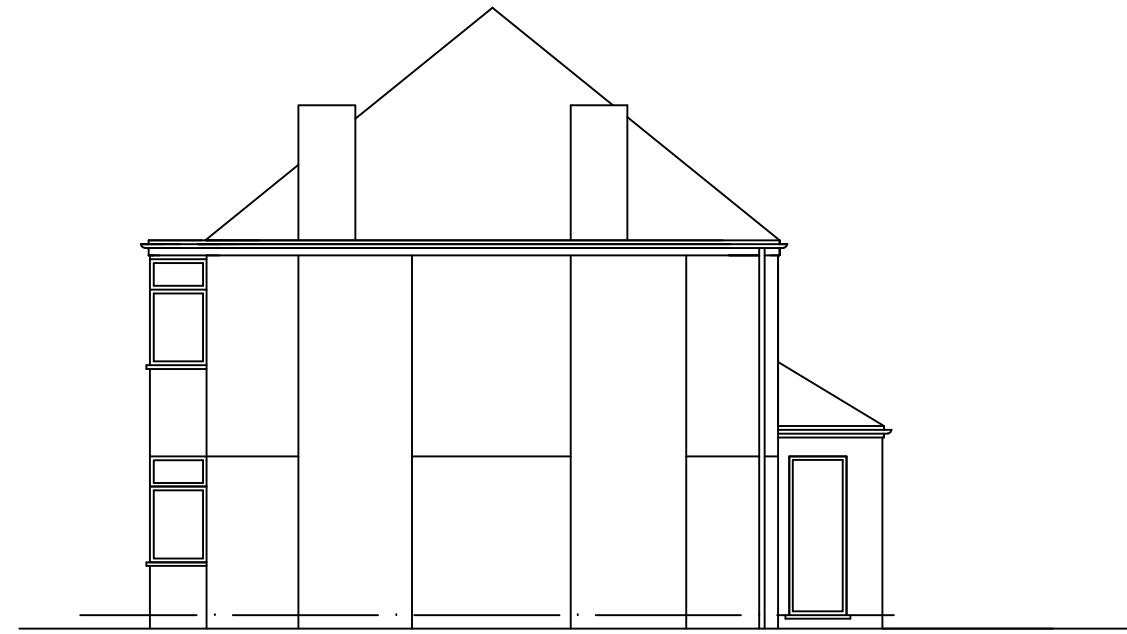

SIDE ELEVATION




REAR ELEVATION

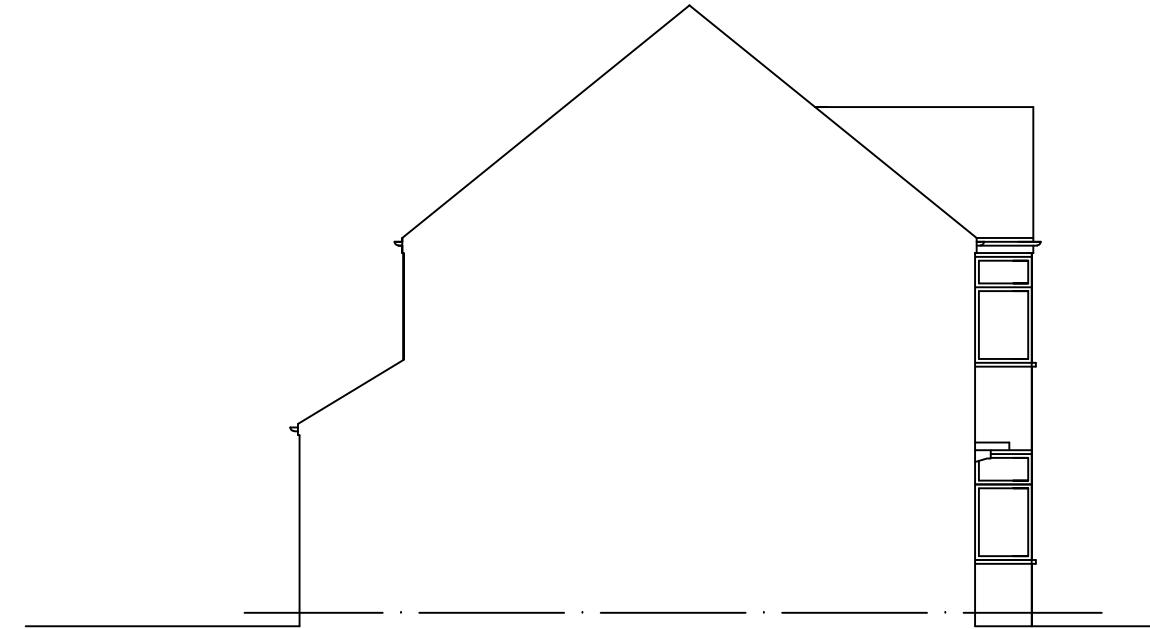

FLANK ELEVATION

0 10M

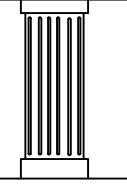	CHECKED:	DATE: JAN 2026	DRAWING TITLE: EXISTING ELEVATIONS	PROJECT: 38 VICTORIA AVENUE HILLINGDON UB10 9AH
	DRAWN:	SCALE: 1:100		
	DRAWING NUMBER:	L4		