



COPYRIGHT DO NOT SCALE FROM THIS DRAWING. CONTRACTOR MUST CONFIRM SITE DIMENSIONS BEFORE COMMENCEMENT OF WORK.		
THIS DRAWING OR DESIGN IS THE COPYRIGHT AND MAY NOT BE REPRODUCED WITHOUT WRITTEN CONSENT.		
CONTRACTOR RESPONSIBLE FOR CORRECT SETTING OUT ON SITE. ANY DISCREPANCIES TO BE NOTED TO THE DESIGNER IMMEDIATELY.		
MARKED	REVISION	DATE
A		

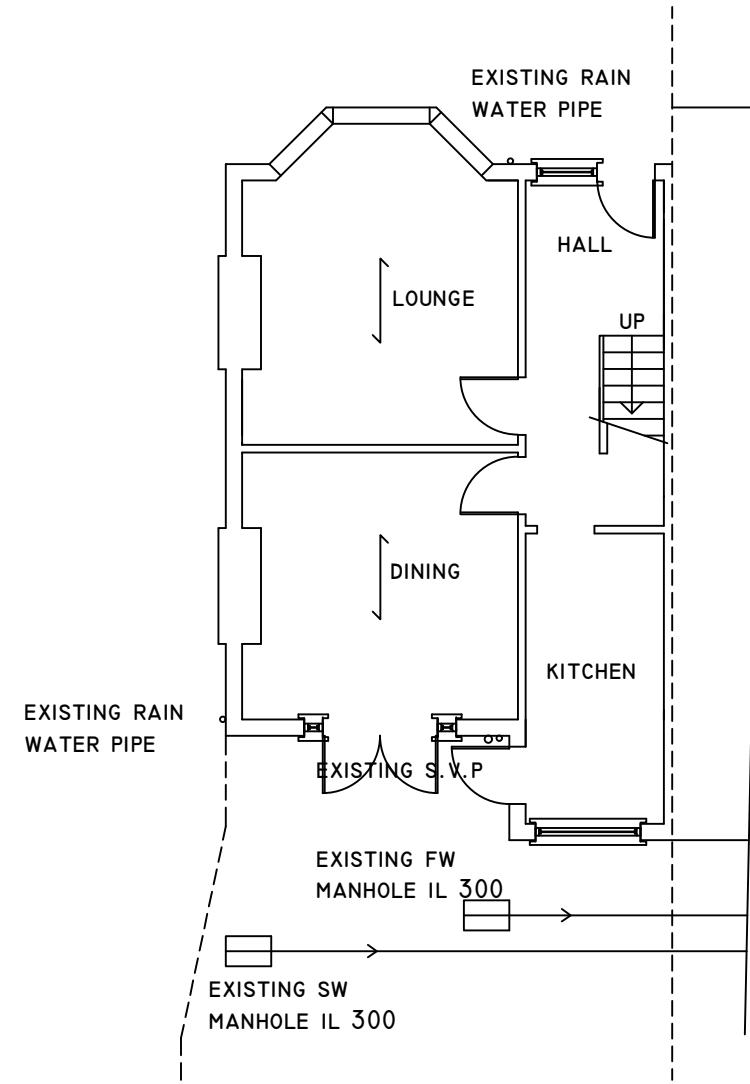


GROUND FLOOR PLAN

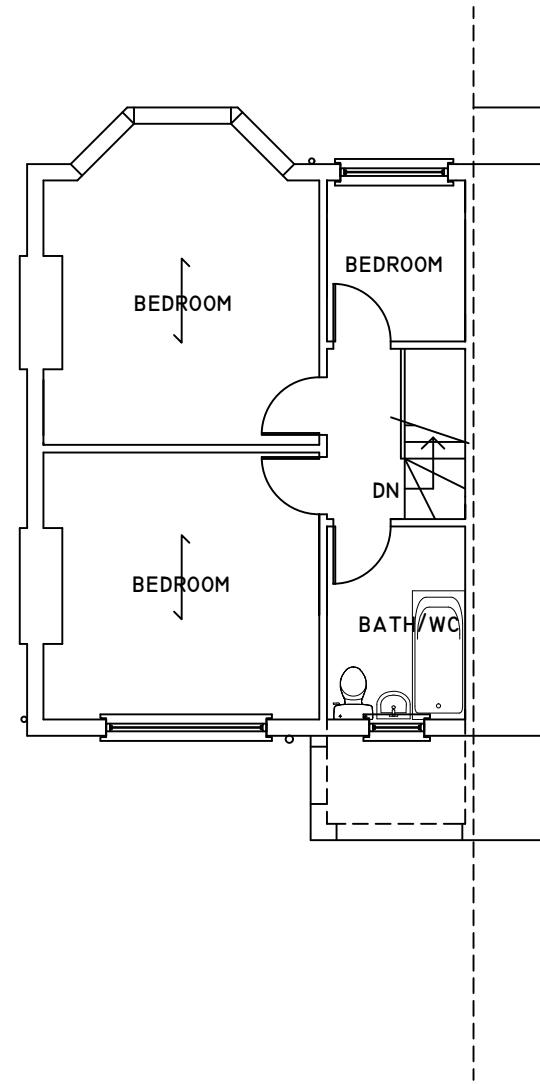

FIRST FLOOR PLAN

0 10M

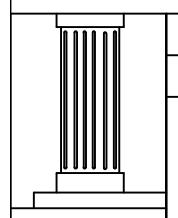

CHECKED:

DATE: JAN 2026

DRAWN:

SCALE: 1:100

DRAWING NUMBER:

L7

DRAWING TITLE:  
EXISTING GROUND AND FIRST  
FLOOR PLAN

PROJECT:  
38 VICTORIA AVENUE  
HILLINGDON  
UB10 9AH

