



COPYRIGHT DO NOT SCALE FROM THIS DRAWING. CONTRACTOR MUST CONFIRM SITE DIMENSIONS BEFORE COMMENCEMENT OF WORK.		
THIS DRAWING OR DESIGN IS THE COPYRIGHT AND MAY NOT BE REPRODUCED WITHOUT WRITTEN CONSENT.		
CONTRACTOR RESPONSIBLE FOR CORRECT SETTING OUT ON SITE. ANY DISCREPANCIES TO BE NOTED TO THE DESIGNER IMMEDIATELY.		
MARKED	REVISION	DATE
A		

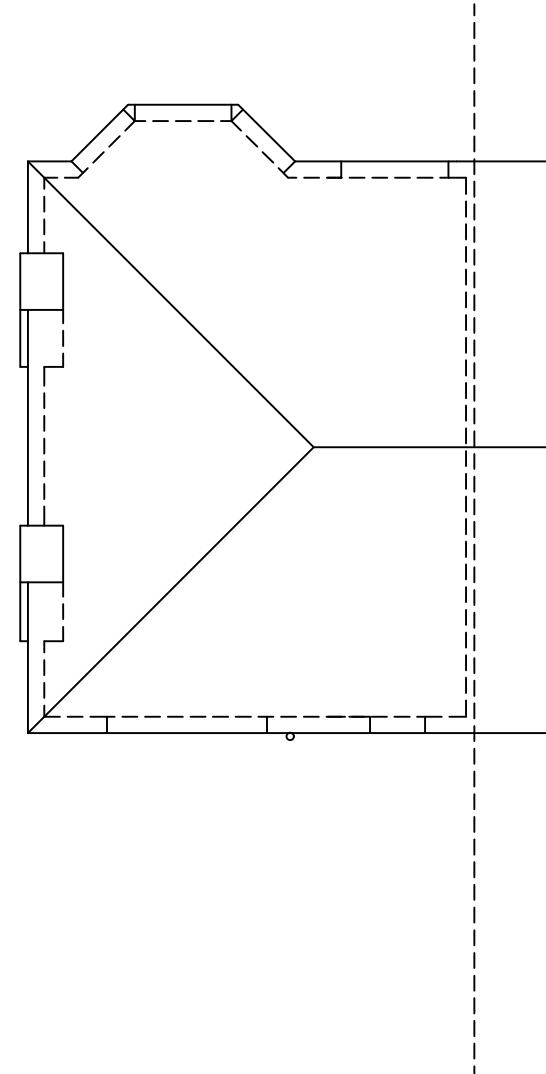


EXISTING ROOF PLAN

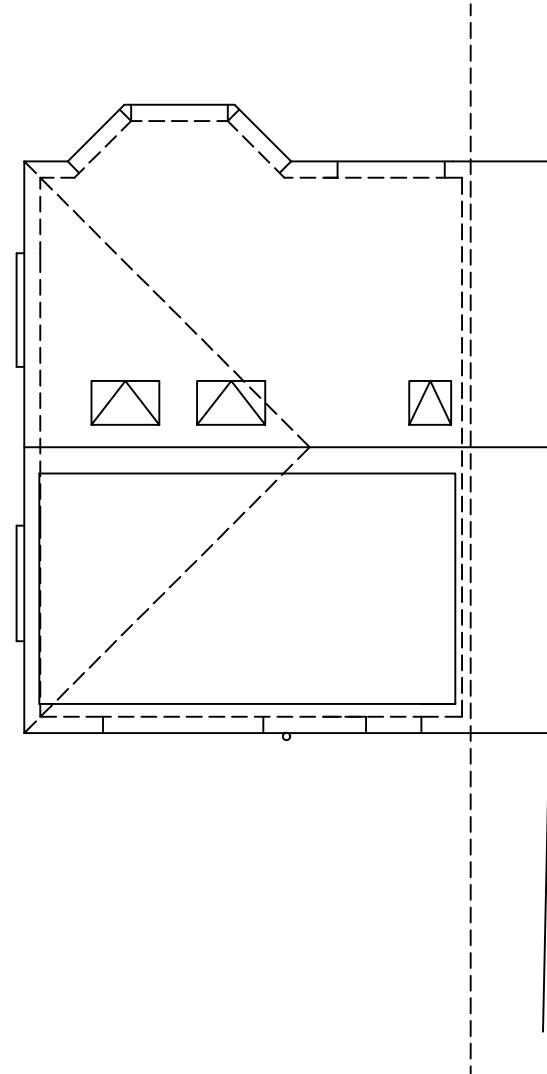

PROPOSED ROOF PLAN

0

10M

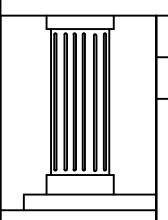

CHECKED:	DATE: JAN 2026
DRAWN:	SCALE: 1:100
DRAWING NUMBER:	

L8

DRAWING TITLE:  
EXISTING AND PROPOSED ROOF  
PLAN

PROJECT:  
38 VICTORIA AVENUE  
HILLINGDON  
UB10 9AH

