



COPYRIGHT  
DO NOT SCALE FROM THIS DRAWING. CONTRACTOR MUST CONFIRM DIMENSIONS BEFORE COMMENCEMENT OF WORK.  
THIS DRAWING OR DESIGN IS THE COPYRIGHT AND MAY NOT BE REPRODUCED WITHOUT WRITTEN CONSENT.  
CONTRACTOR RESPONSIBLE FOR CORRECT SETTING OUT ON SITE. ALL DISCREPANCIES TO BE NOTED TO THE DESIGNER IMMEDIATELY.

MARKED	REVISION	D.
A		

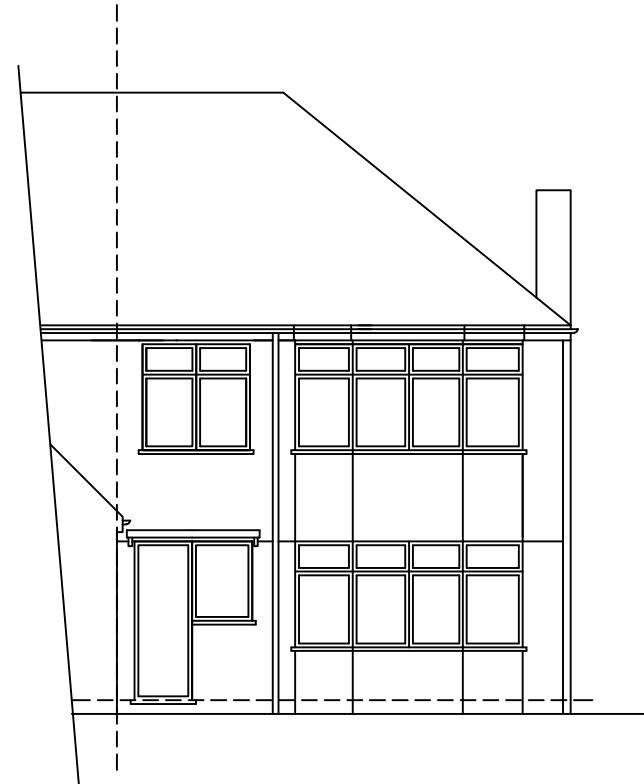


FRONT ELEVATION

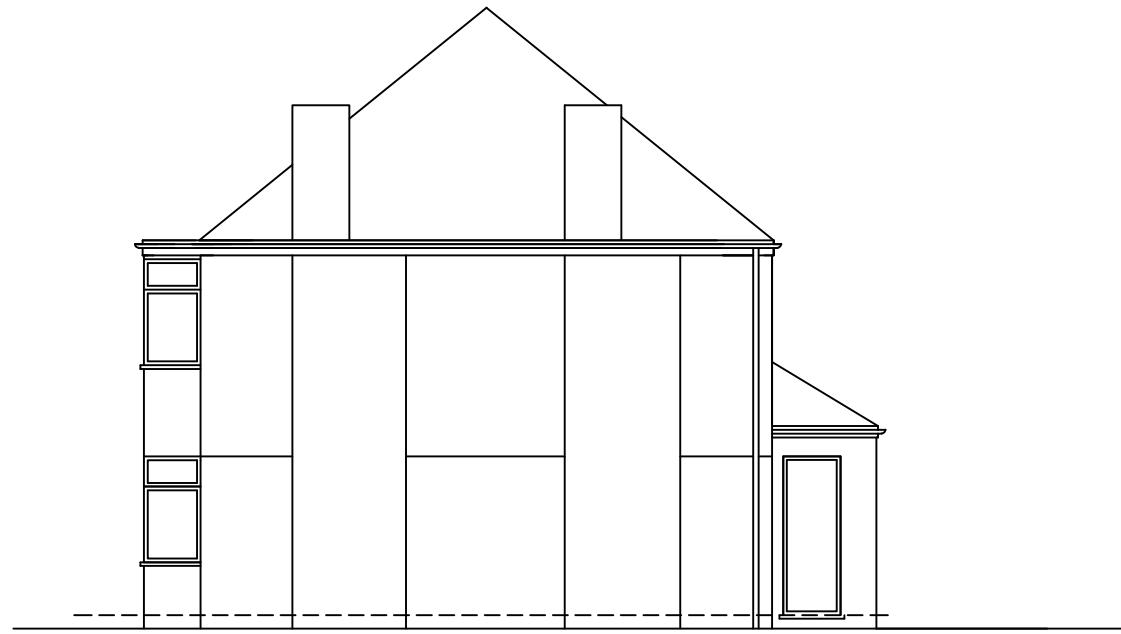

SIDE ELEVATION




REAR ELEVATION

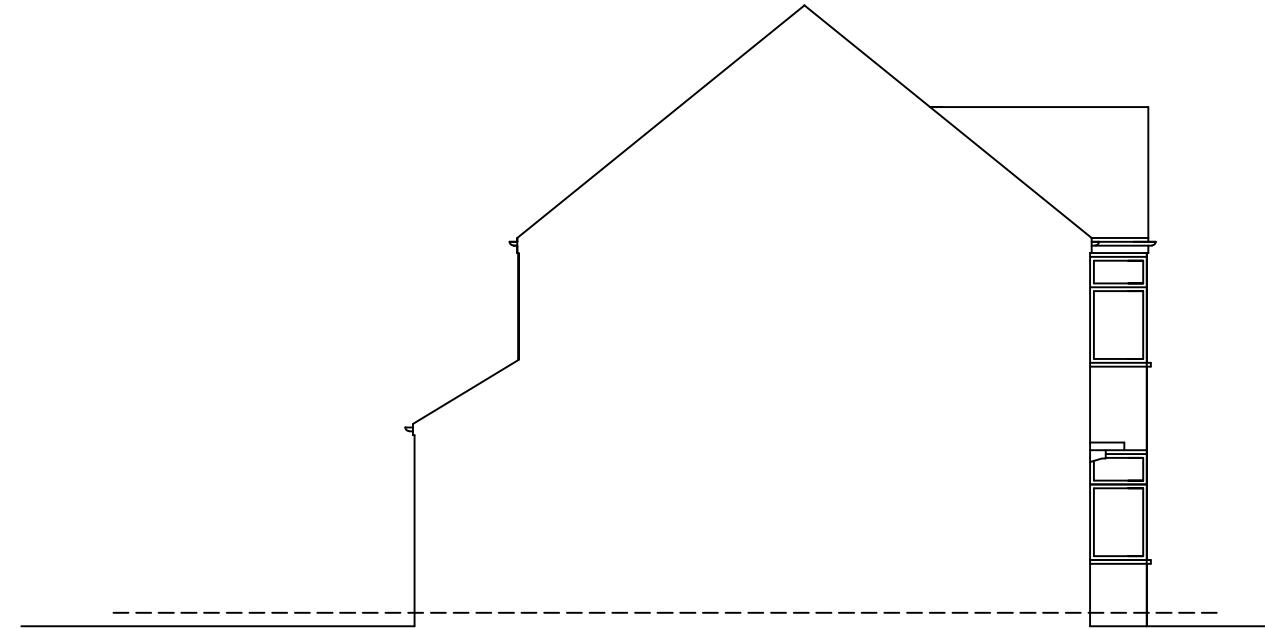

FLANK ELEVATION

0 10M

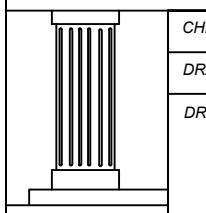

CHECKED: DATE: JAN 2026

DRAWN: SCALE: 1:100

DRAWING NUMBER:

P3

DRAWING TITLE:  
**EXISTING ELEVATIONS**

PROJECT:  
**38 VICTORIA AVENUE  
HILLINGDON  
UB10 9AH**

