



VICTORIA AVENUE  
EXISTING VEHICLE  
DROP KERBS

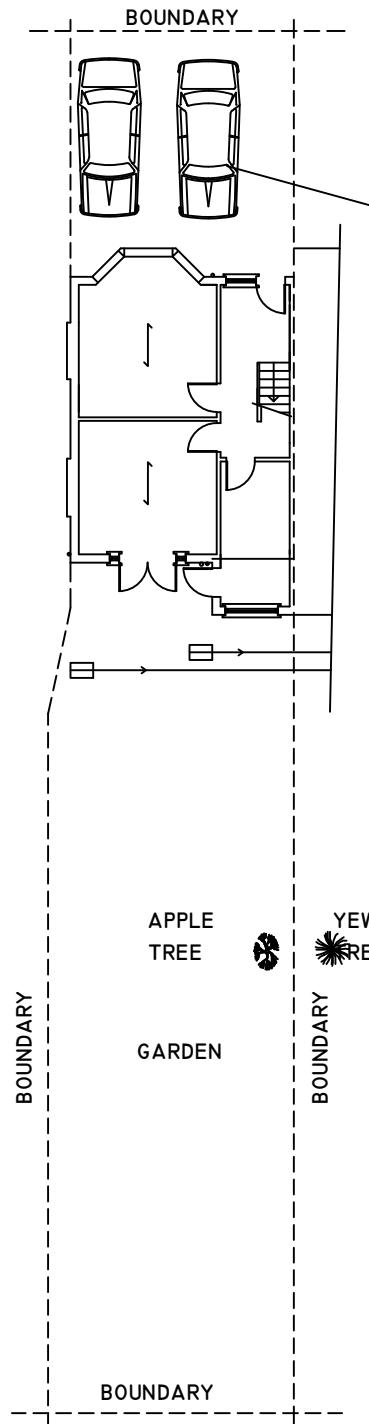

EXISTING SITE PLAN

VICTORIA AVENUE

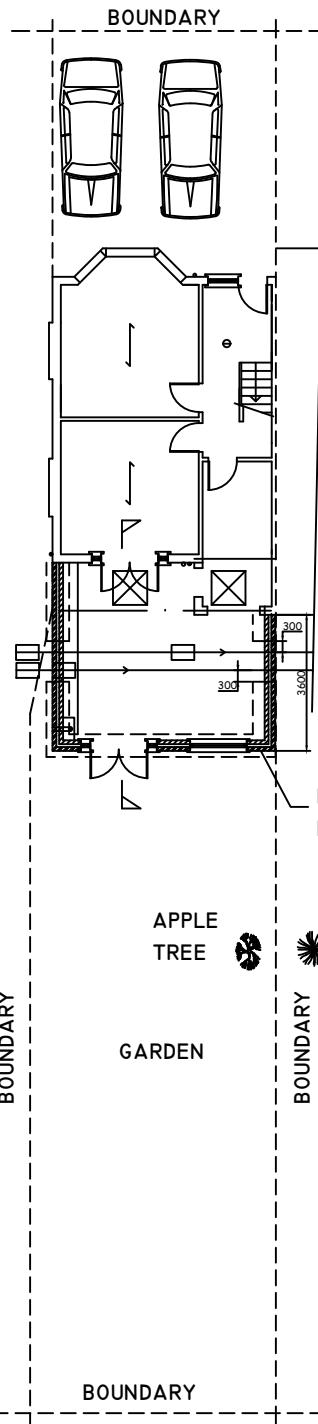


PROPOSED SITE PLAN

COPYRIGHT CONTRACTOR MUST CONFIRM SITE DIMENSIONS BEFORE COMMENCEMENT OF WORK.		
THIS DRAWING OR DESIGN IS THE COPYRIGHT AND MAY NOT BE REPRODUCED WITHOUT WRITTEN CONSENT.		
CONTRACTOR RESPONSIBLE FOR CORRECT SETTING OUT ON SITE. ANY DISCREPANCIES TO BE NOTED TO THE DESIGNER IMMEDIATELY.		
MARKED	REVISION	DATE
A		

PROJECT:  
38 VICTORIA AVENUE  
HILLINGDON  
UB10 9AH

0 10M

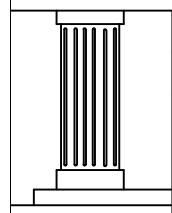

CHECKED: JAN 2026  
DRAWN: 1:200  
DRAWING NUMBER:

P6

DRAWING TITLE:  
EXISTING AND PROPOSED  
SITE PLAN

