



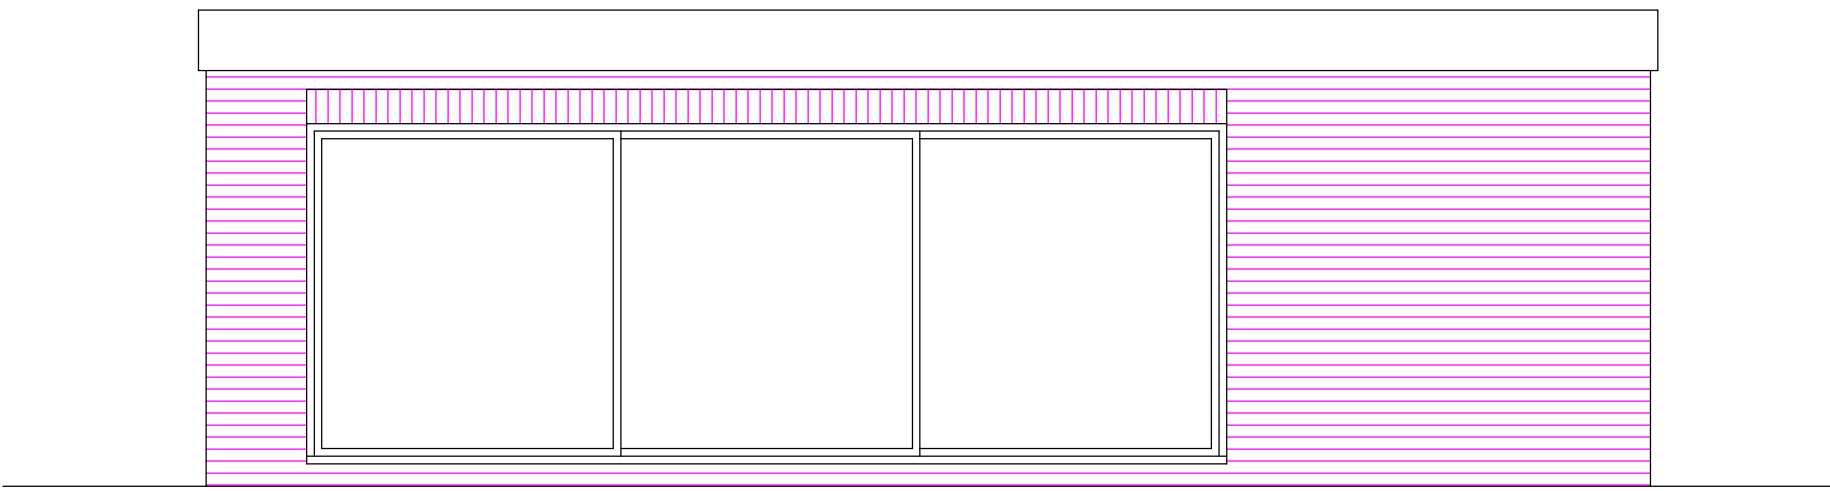


FRONT ELEVATION

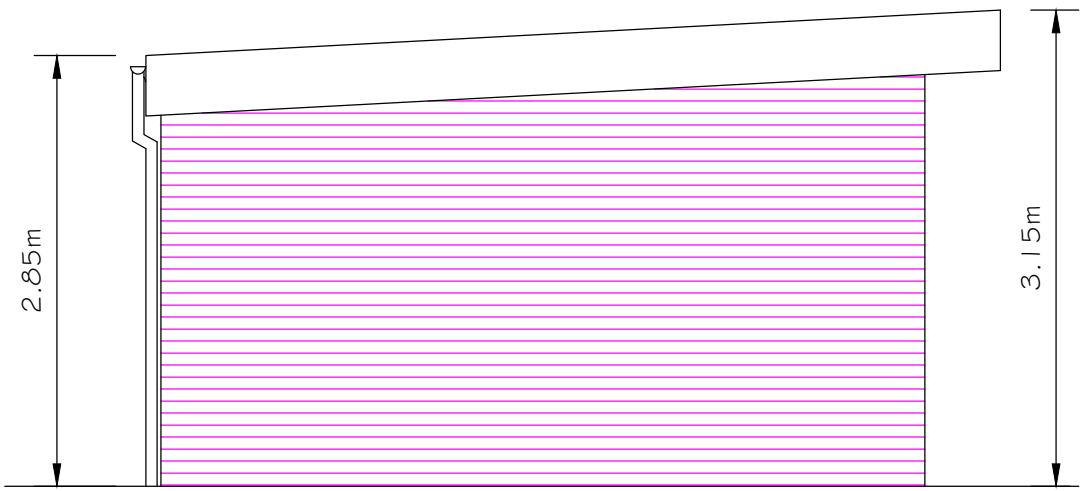

SIDE ELEVATION




REAR ELEVATION

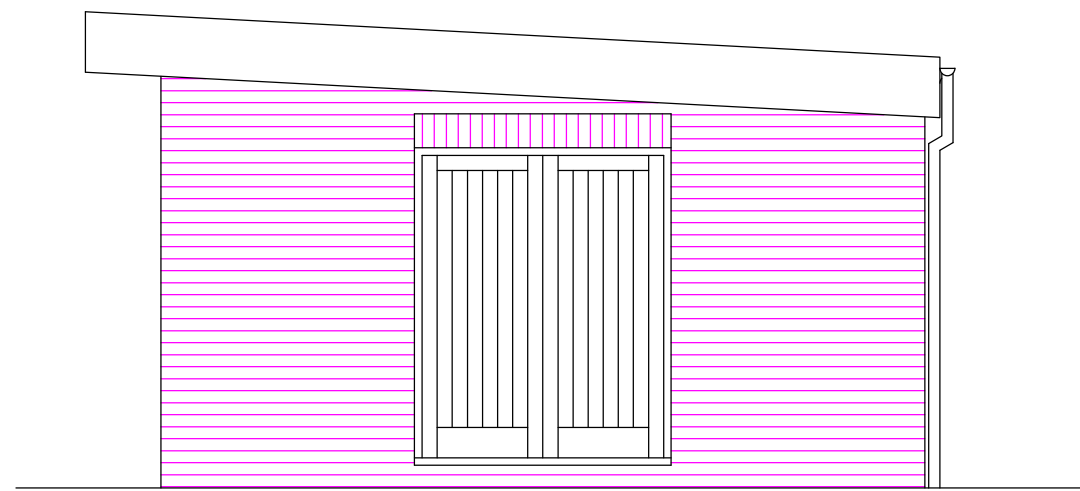

SIDE ELEVATION



SCALE BAR ~ 1:50

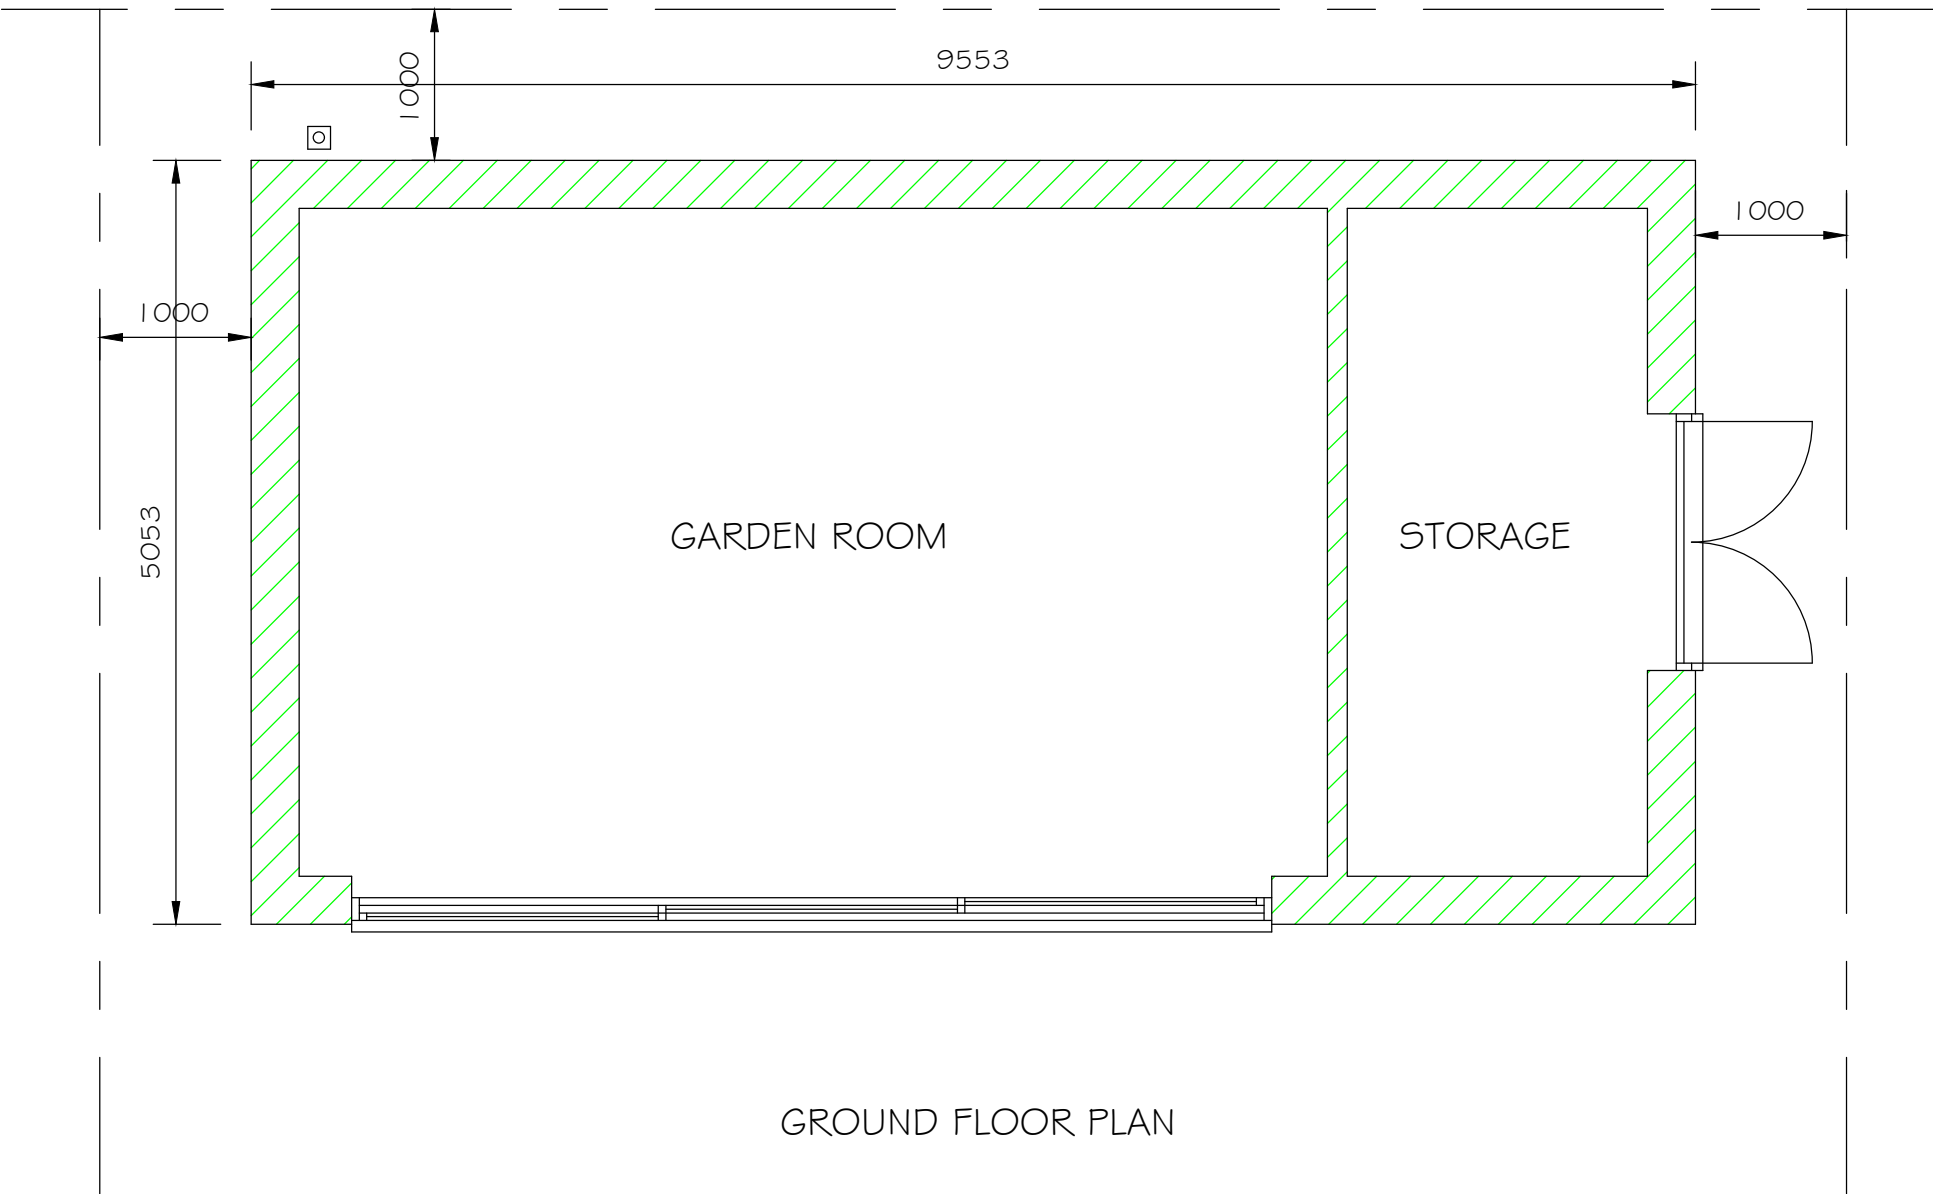

GROUND FLOOR PLAN




ROOF PLAN



SITE PLAN ~ 1:500



SCALE BAR ~ 1:500

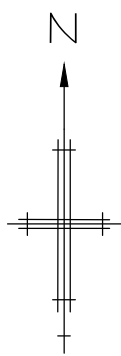

LOCATION PLAN ~ 1:1250



SCALE BAR ~ 1:1250

REVISIONS			DATE
TITLE			
Proposed Outbuilding			
ADDRESS			
62 Broadwood Avenue			
Ruislip HA4 7XR			
CLIENT			
SCALE	1:50 1:500 1:1250	DATE	May 2024
Ⓜ A1			
DRAWING No.	240523-01	REV.	