



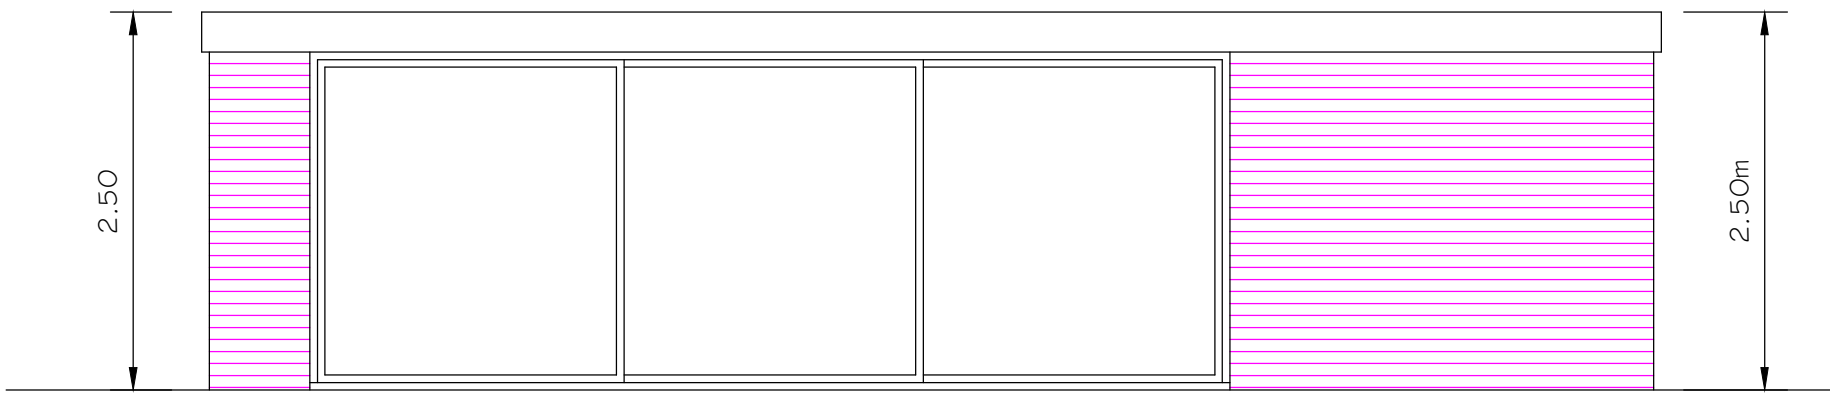


FRONT ELEVATION

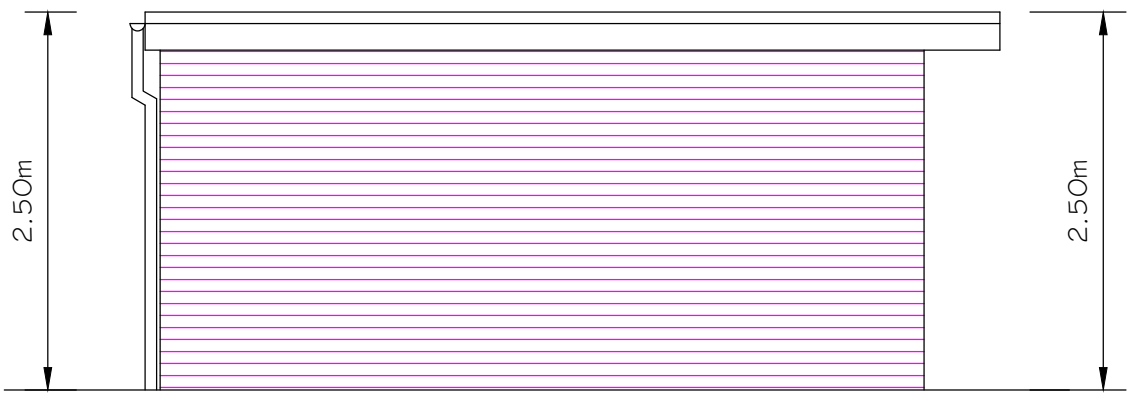

SIDE ELEVATION




REAR ELEVATION

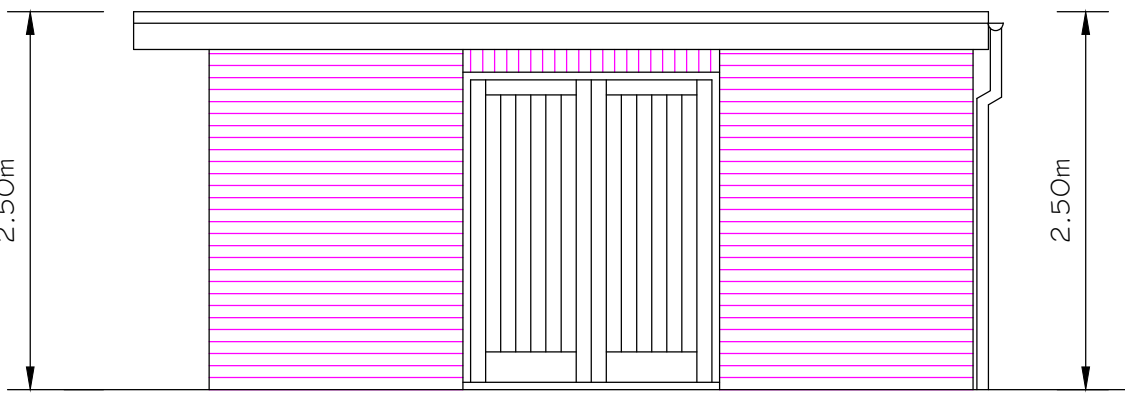

SIDE ELEVATION




SCALE BAR ~ 1:50

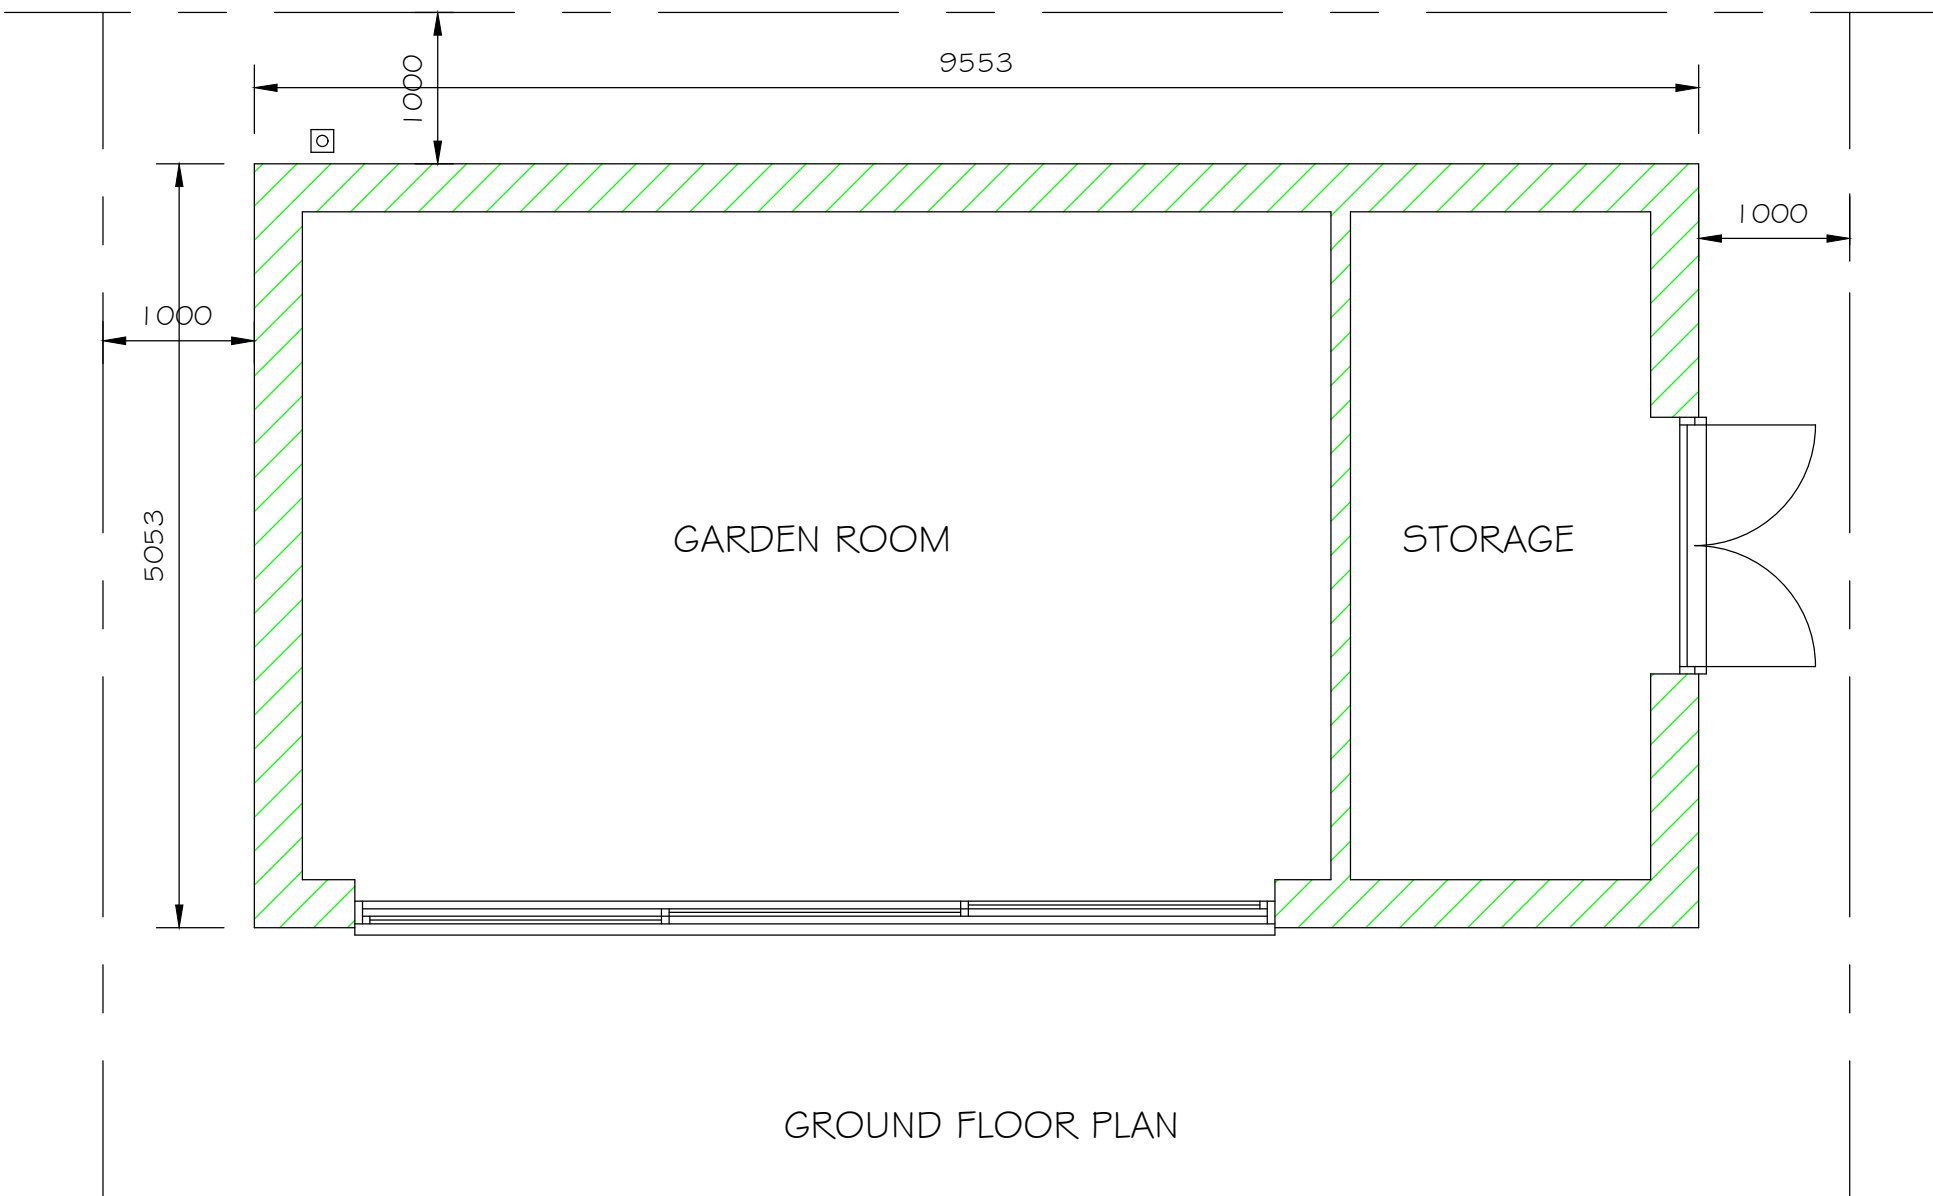

GROUND FLOOR PLAN




ROOF PLAN

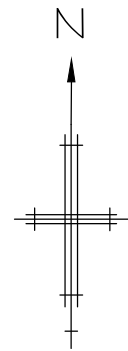

SITE PLAN ~ 1:500



SCALE BAR ~ 1:500

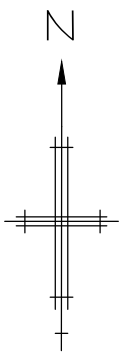

LOCATION PLAN ~ 1:1250



SCALE BAR ~ 1:1250

REVISIONS		DATE
TITLE		
Proposed Outbuilding		
ADDRESS		
62 Broadwood Avenue		
Ruislip HA4 7XR		
CLIENT		
SCALE	DATE	
@ A1 1:50 1:500 1:1250	July 2024	
DRAWING No.	REV.	
240730-01		