



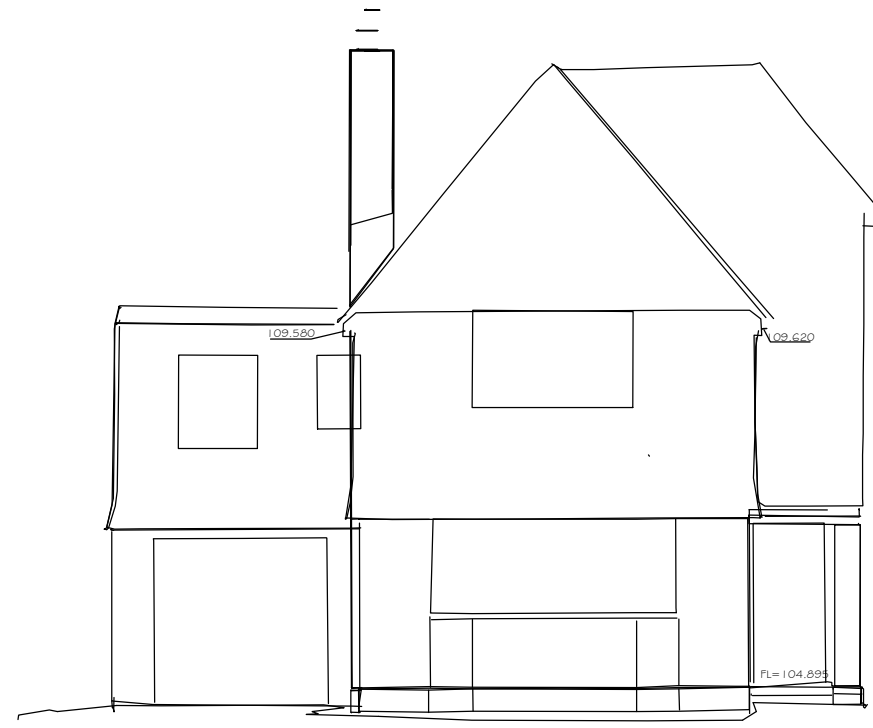


FRONT ELEVATION (SOUTH EAST)

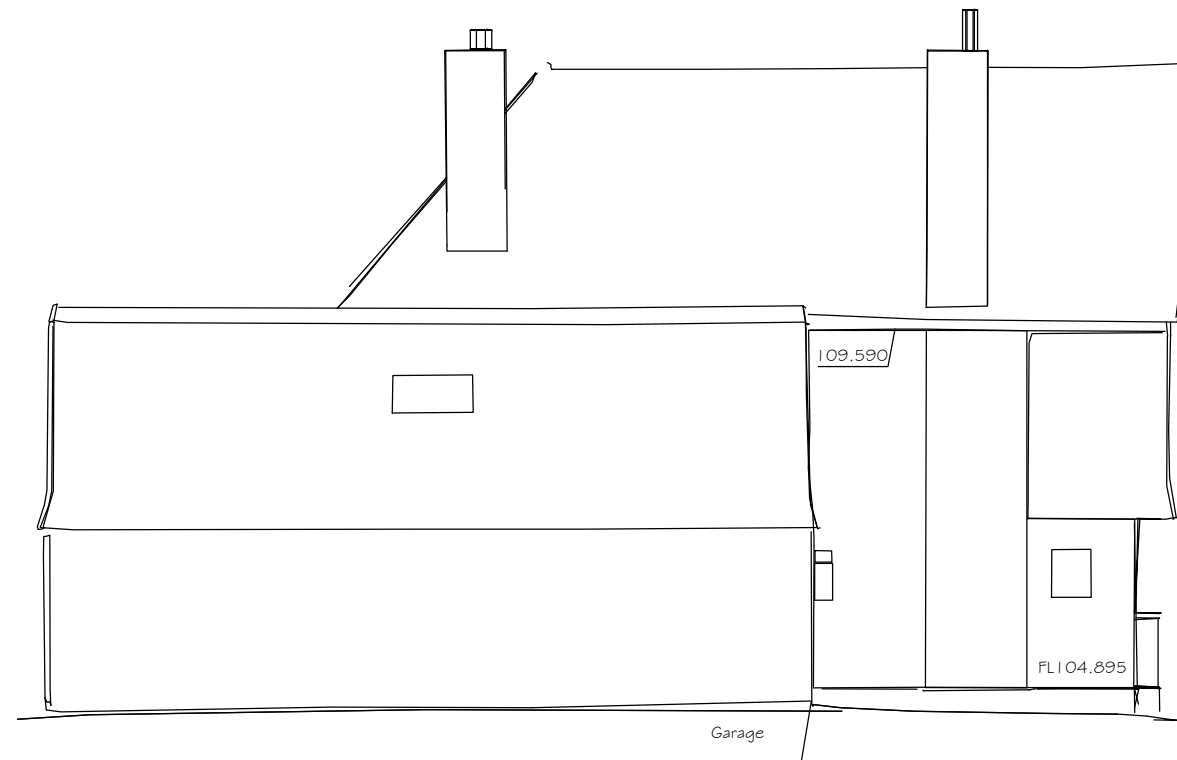

SIDE ELEVATION (SOUTH WEST)




REAR ELEVATION (NORTH WEST)

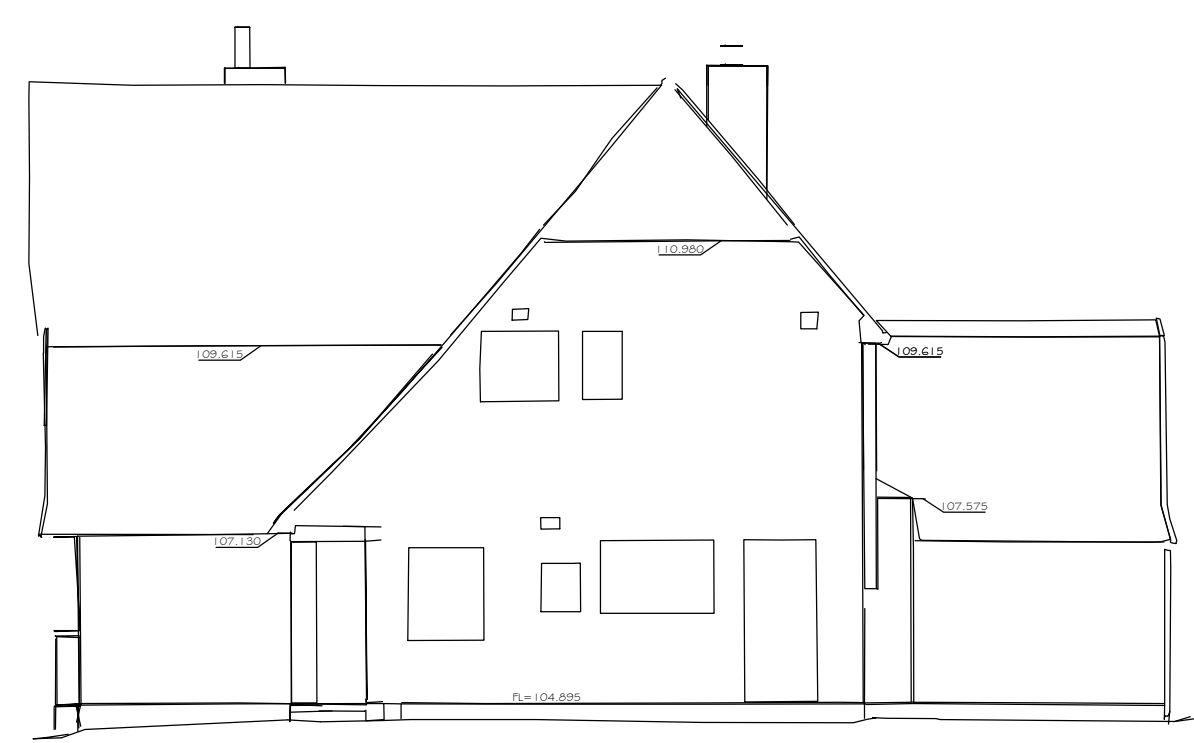


SIDE ELEVATION (NORTH EAST)



SCALE BAR ~ 1:100

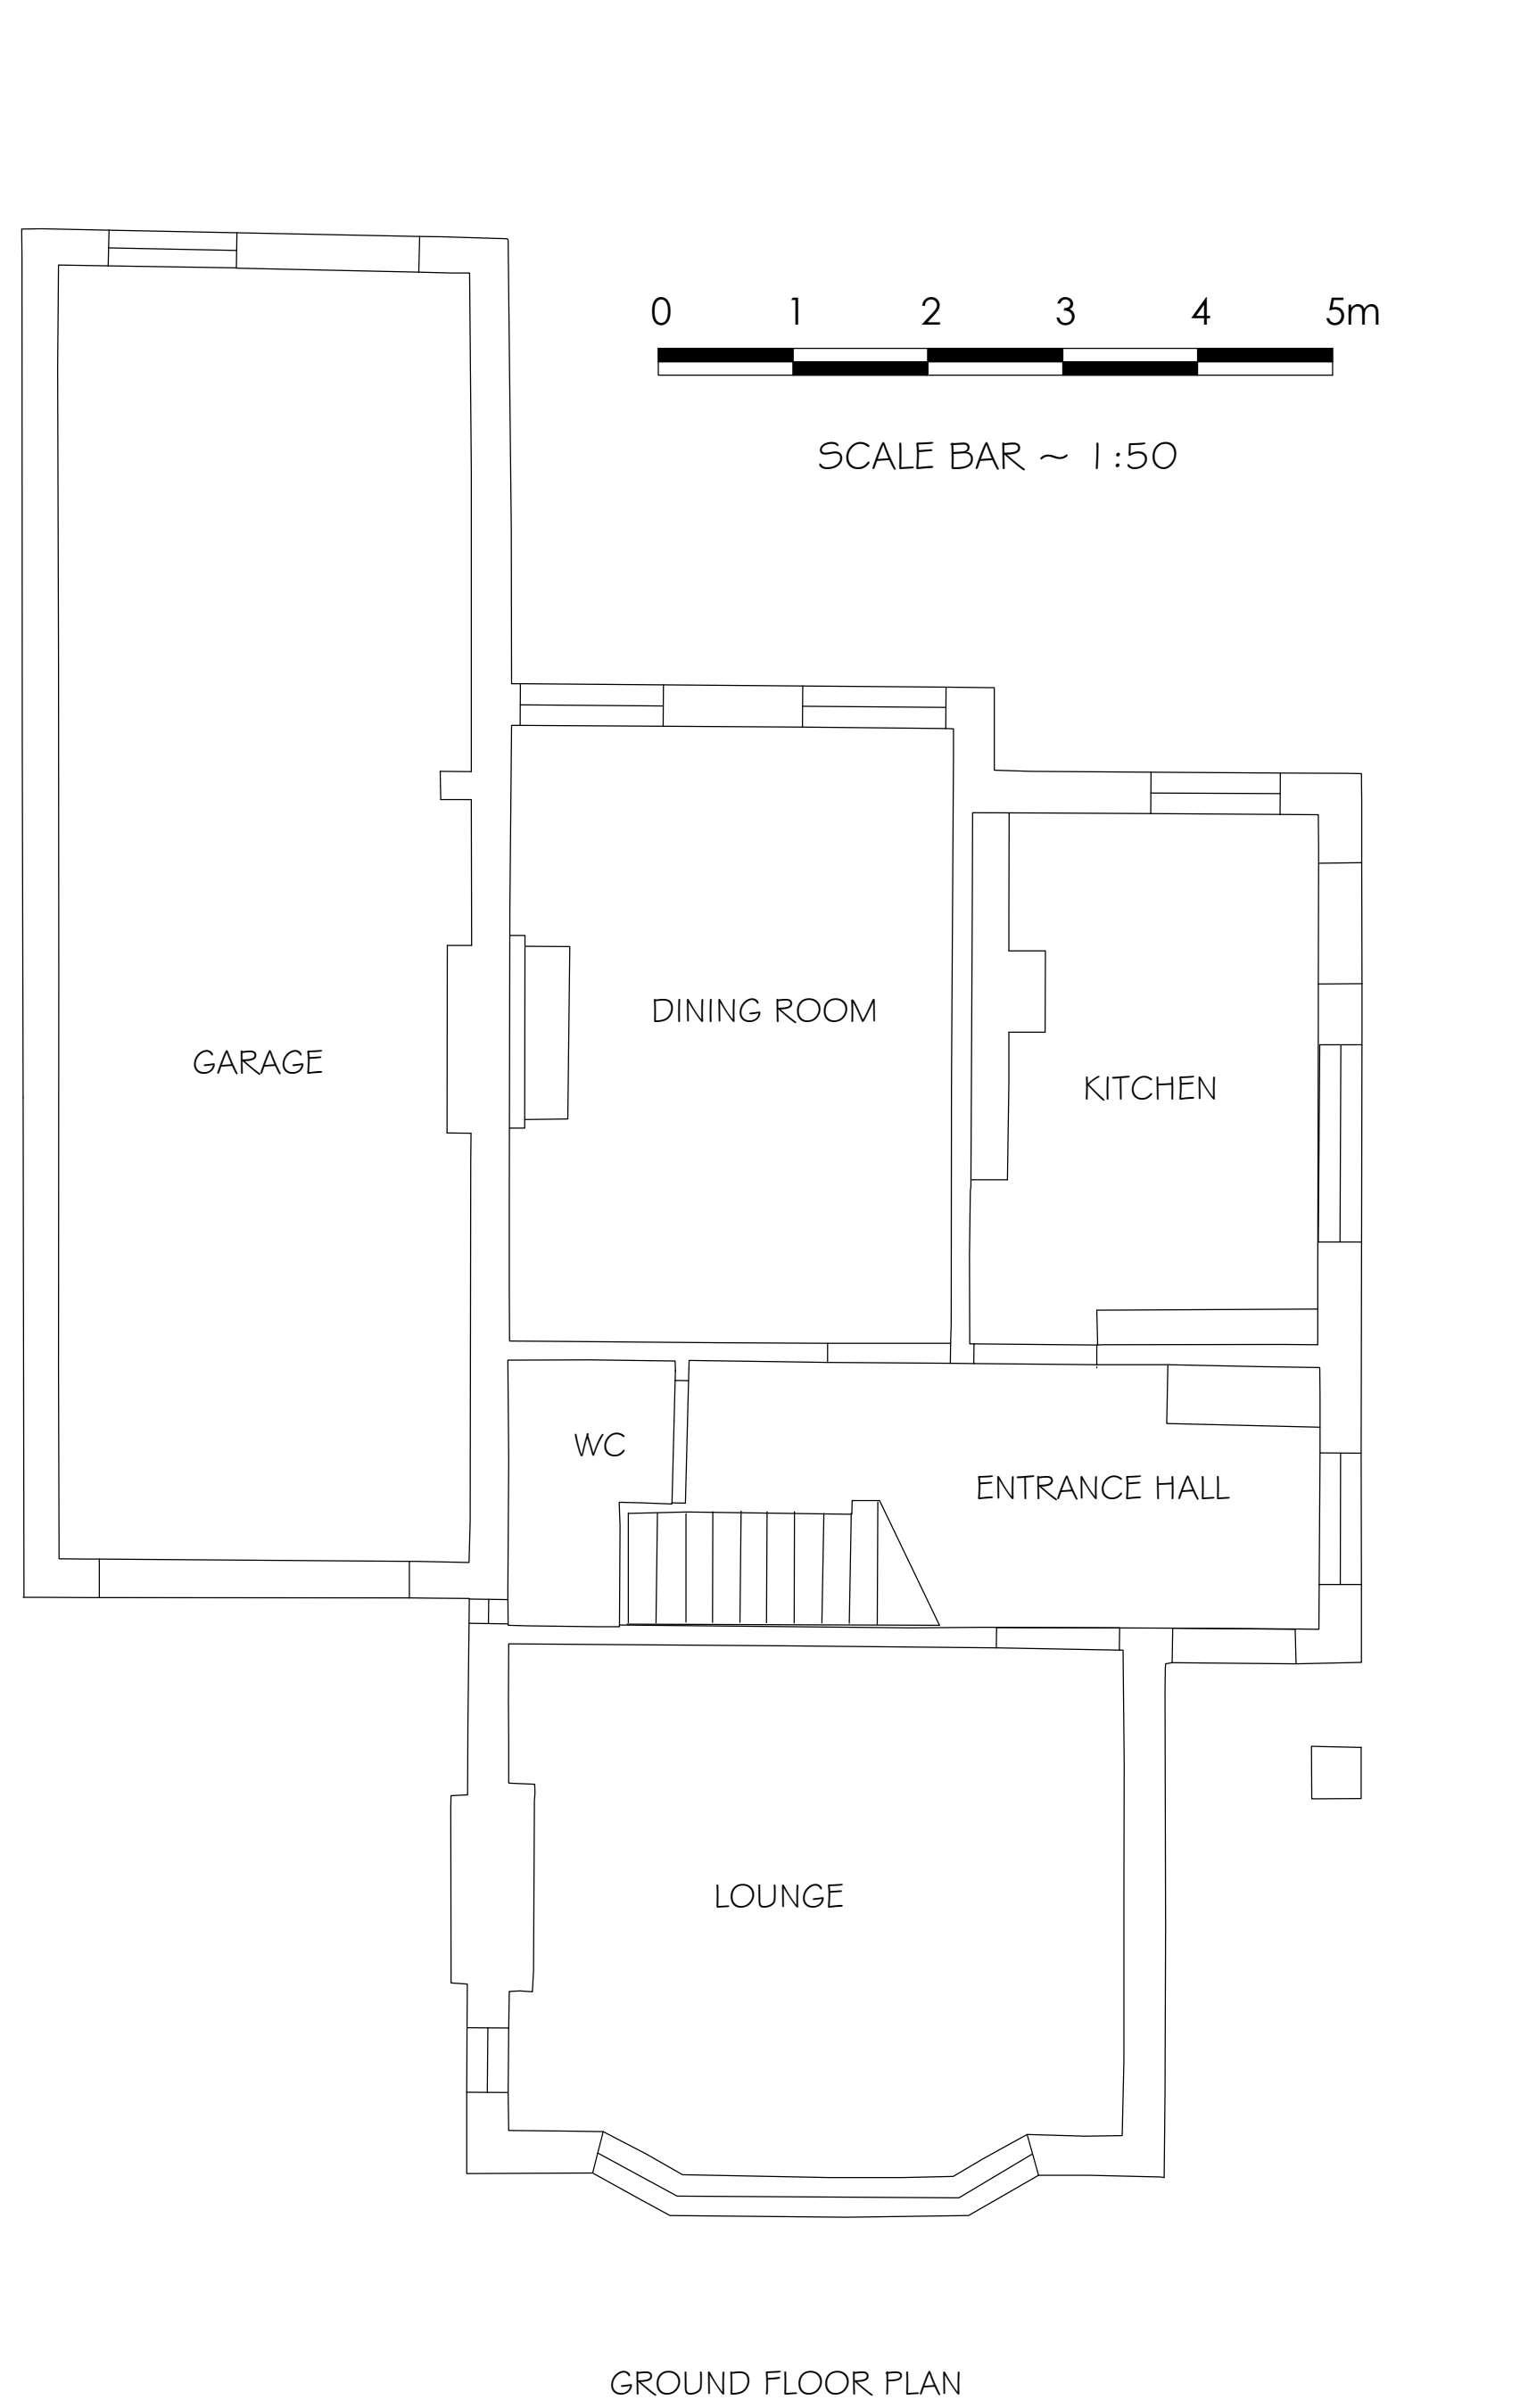

GROUND FLOOR PLAN

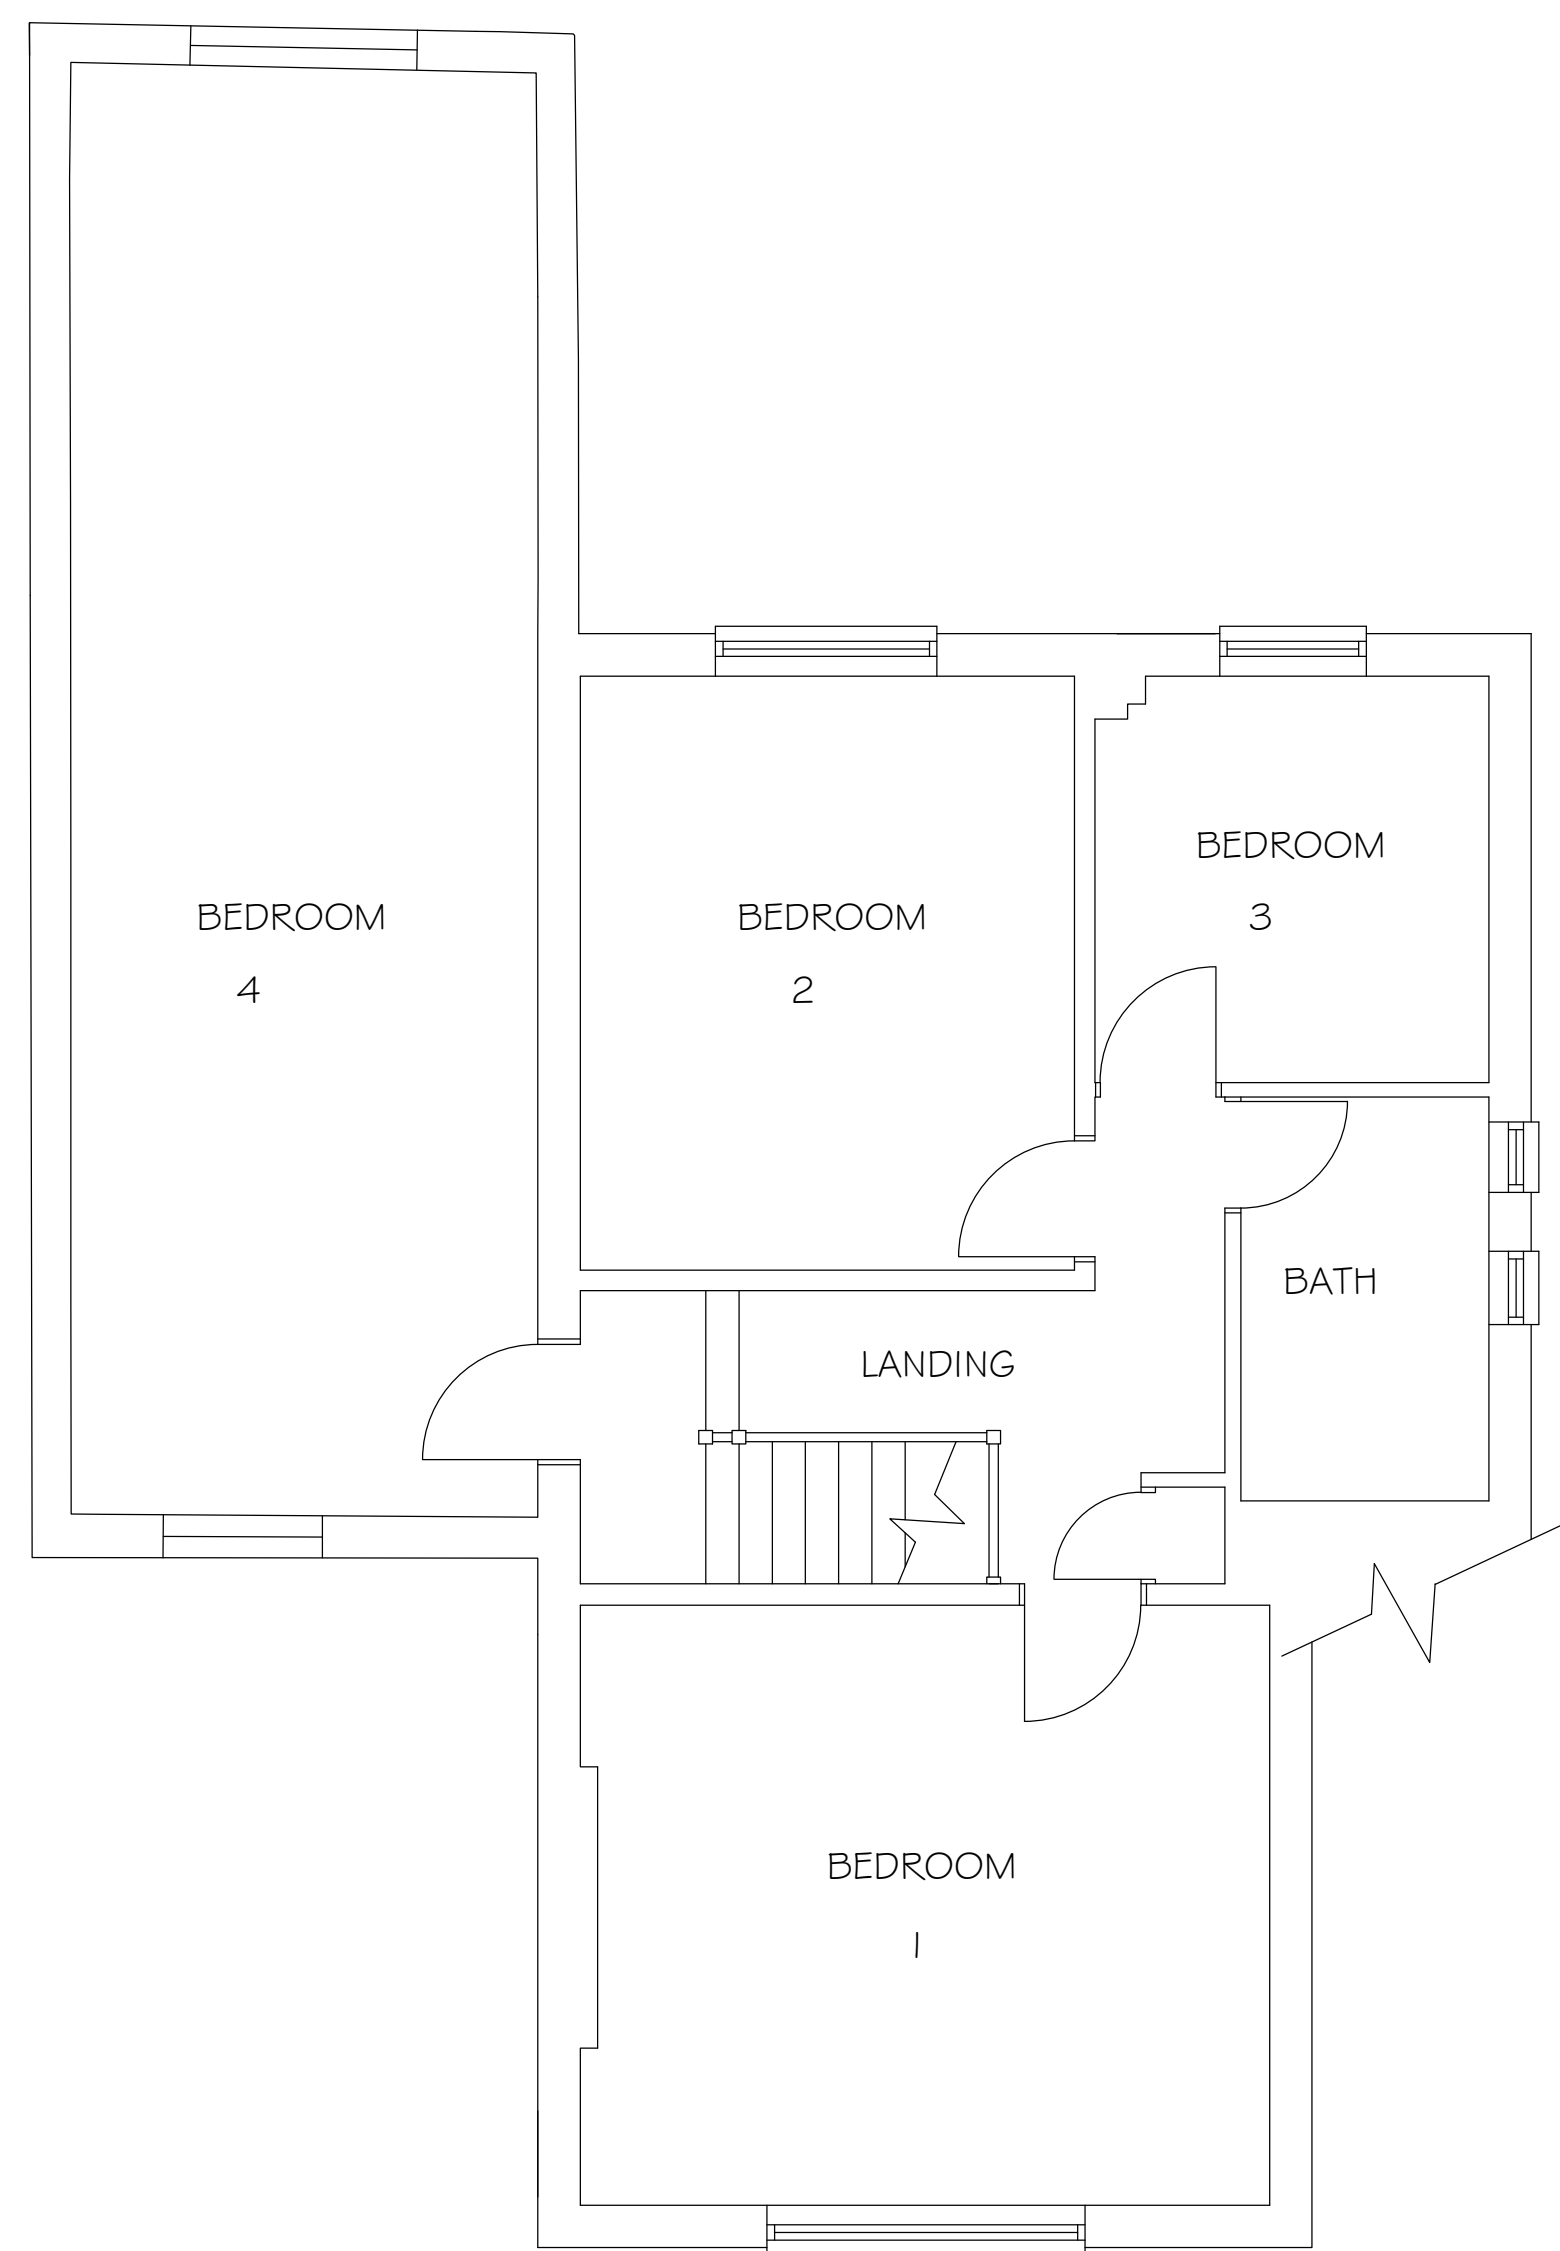

FIRST FLOOR PLAN

REVISIONS		DATE
MINOLI DESIGN		E: declan@minoli.design W: www.minoli.design
77 HOWARDS THICKET GERRARDS CROSS BUCKS SL9 7NU		O: 01753 882010 M: 07973 548828
TITLE		
Existing Plans		
ADDRESS		
62 Broadwood Avenue		
Ruislip HA4 7XR		
CLIENT		
SCALE	1:50 1:100	DATE November 2024
@ A1		
DRAWING No.	241105-01	REV.