


~ NOTES ~




FRONT ELEVATION (SOUTH EAST)

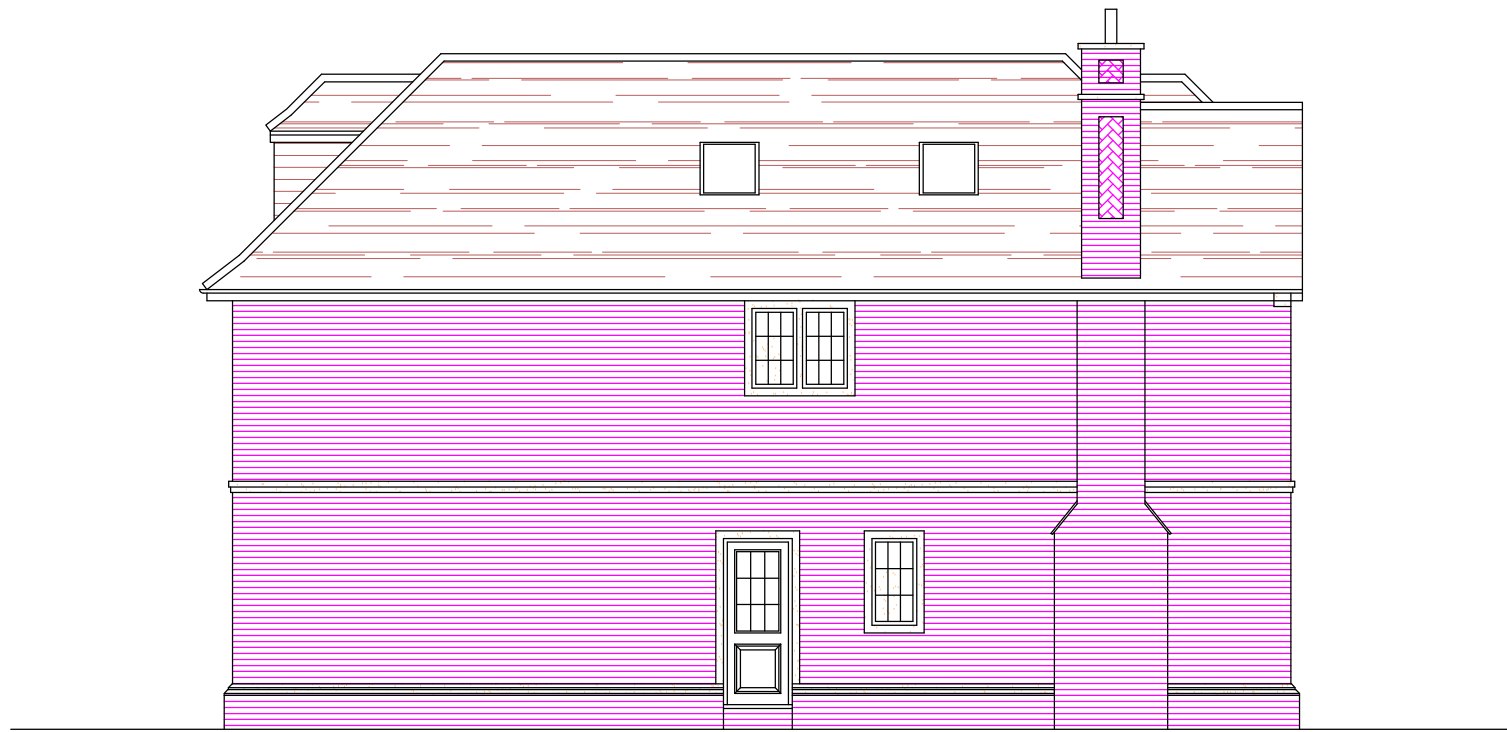


SIDE ELEVATION (SOUTH WEST)




SCALE BAR ~ 1:100

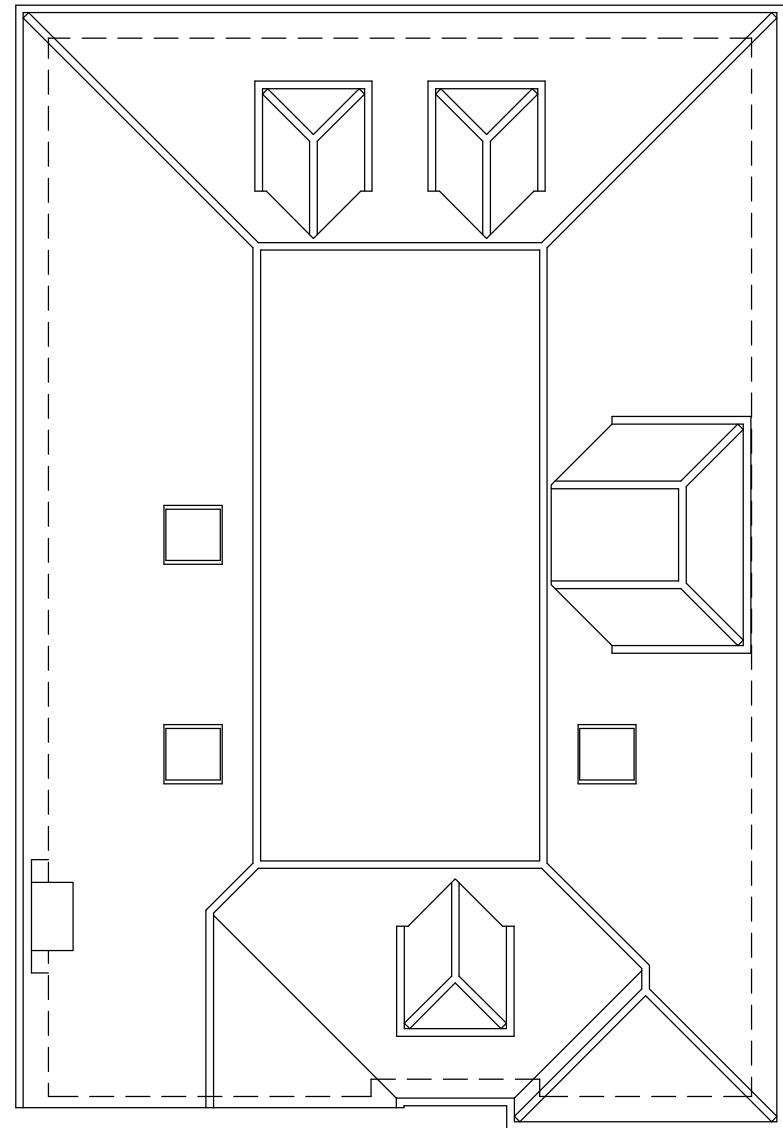

ROOF PLAN

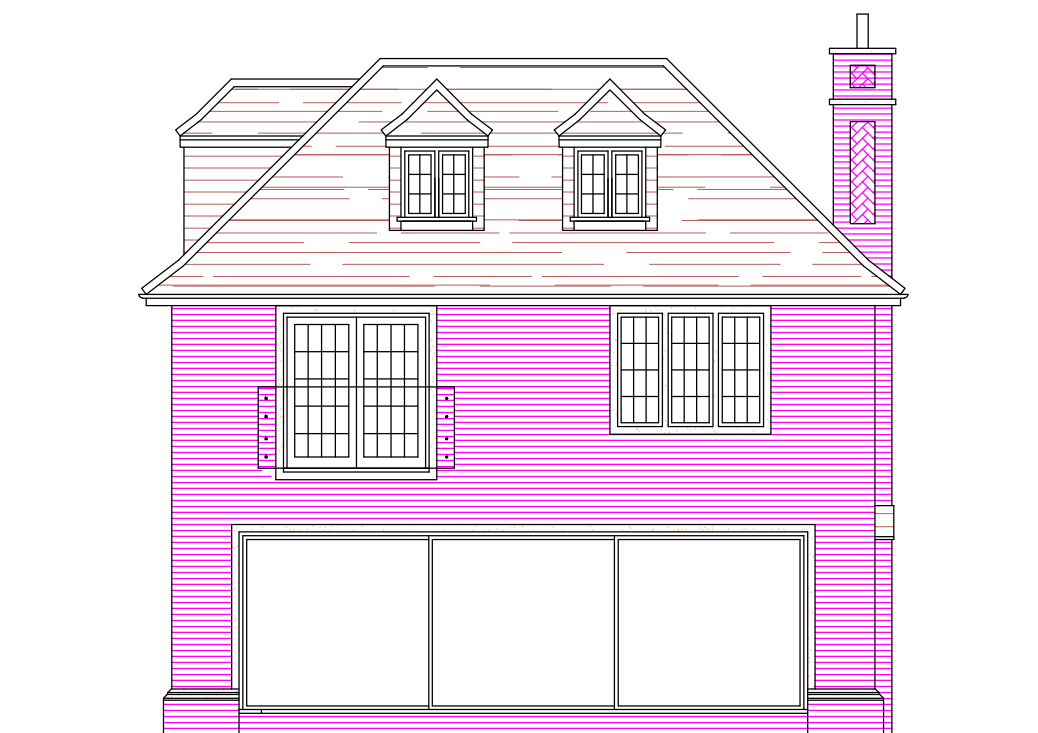

REAR ELEVATION (NORTH WEST)

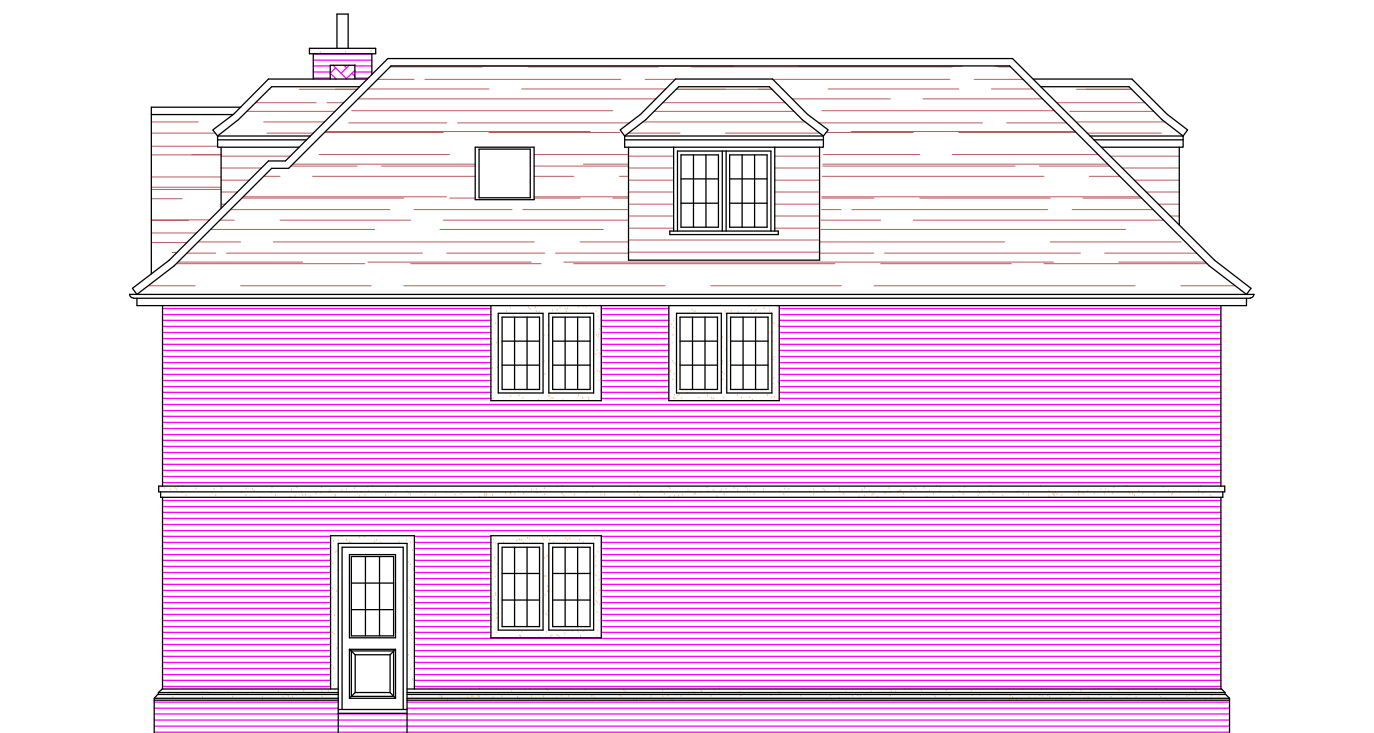

SIDE ELEVATION (NORTH EAST)


HANDMADE BROWN CLAY PLAIN TILES
BONNET TILES TO HIPS

HANDMADE RED STOCK BRICKS


BLACK WINDOWS & DOORS

PORTLAND STONE DETAILING


FIRST & SECOND FLOOR FLANK
WINDOWS TO HAVE OBSCURED
GLAZING & TO BE NON-OPENABLE
UP TO 1.7m ABOVE FLOOR LEVEL

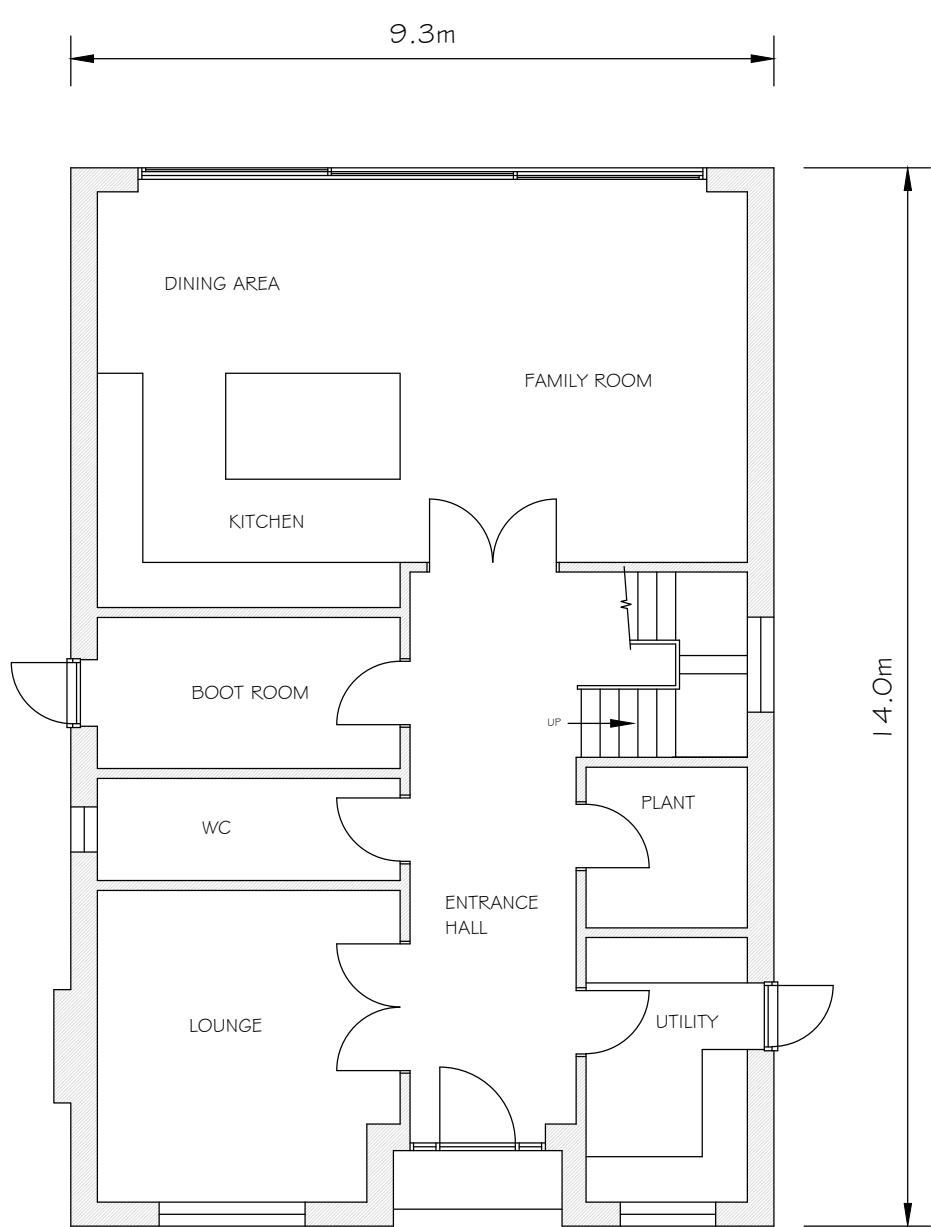

GROUND FLOOR PLAN ~ 114 SQ.M / 1227 SQ.FT

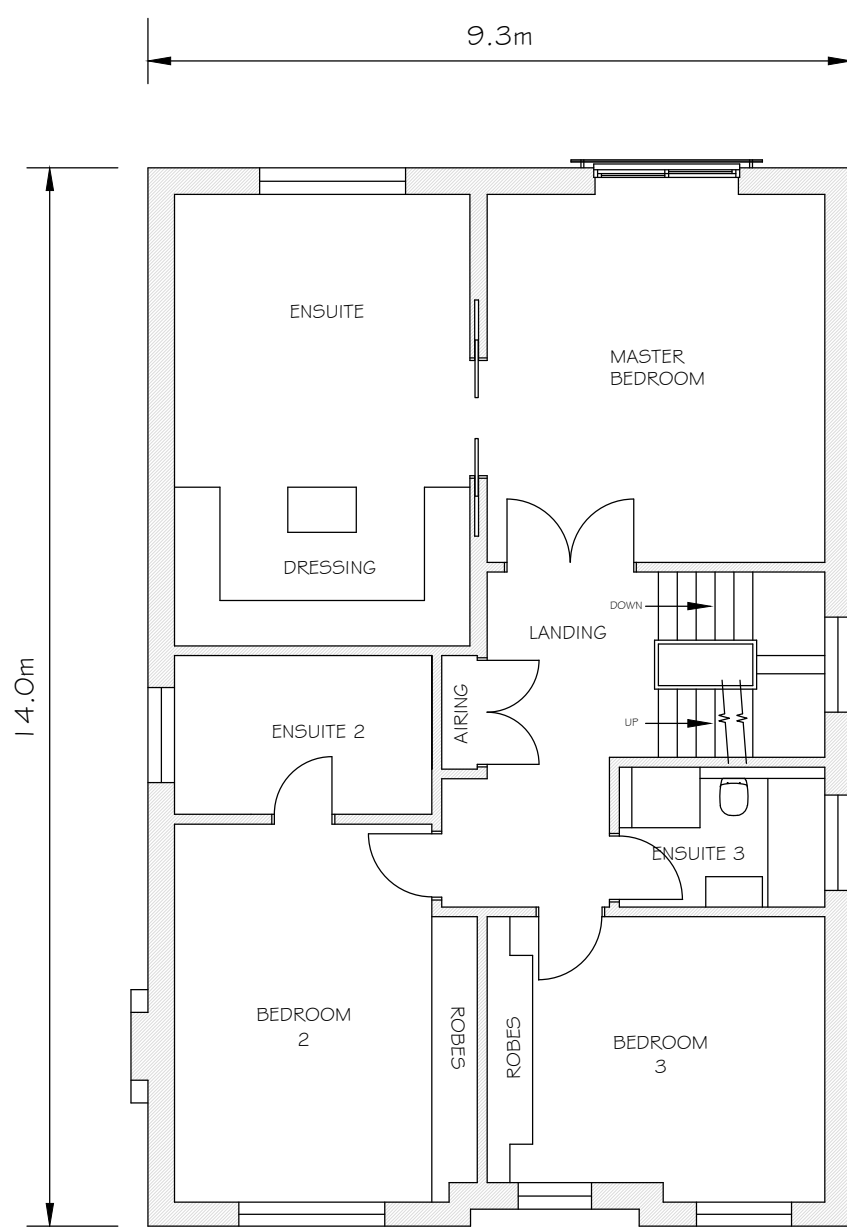

FIRST FLOOR PLAN ~ 114 SQ.M / 1227 SQ.FT

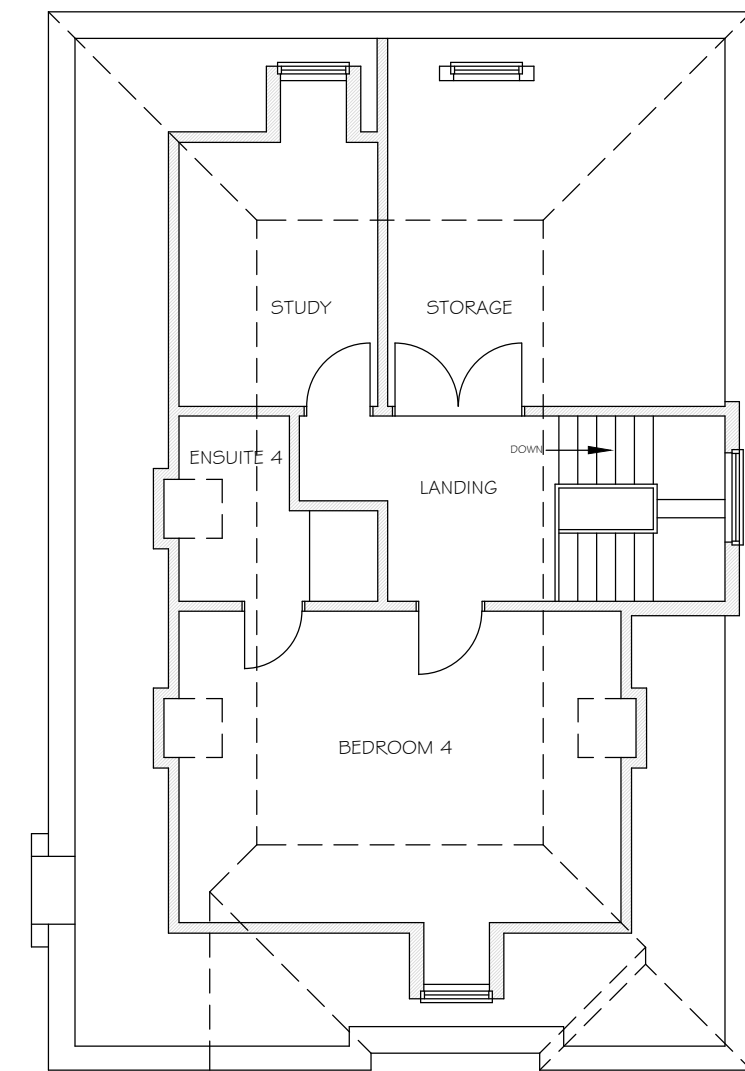

SECOND FLOOR PLAN ~ 54 SQ.M / 576 SQ.FT

REVISIONS		DATE
MINOLI DESIGN		E: declan@minoli.design W: www.minoli.design
77 HOWARDS THICKET GERRARDS CROSS BUCKS SL9 7NU		O: 01753 882010 M: 07973 548828
TITLE		
Proposed Plans		
ADDRESS		
62 Broadwood Avenue		
Ruislip HA4 7XR		
CLIENT		
SCALE	1:100	DATE
© A1		November 2024
DRAWING No.	241105-02	REV.