





SITE PLAN ~ 1:500

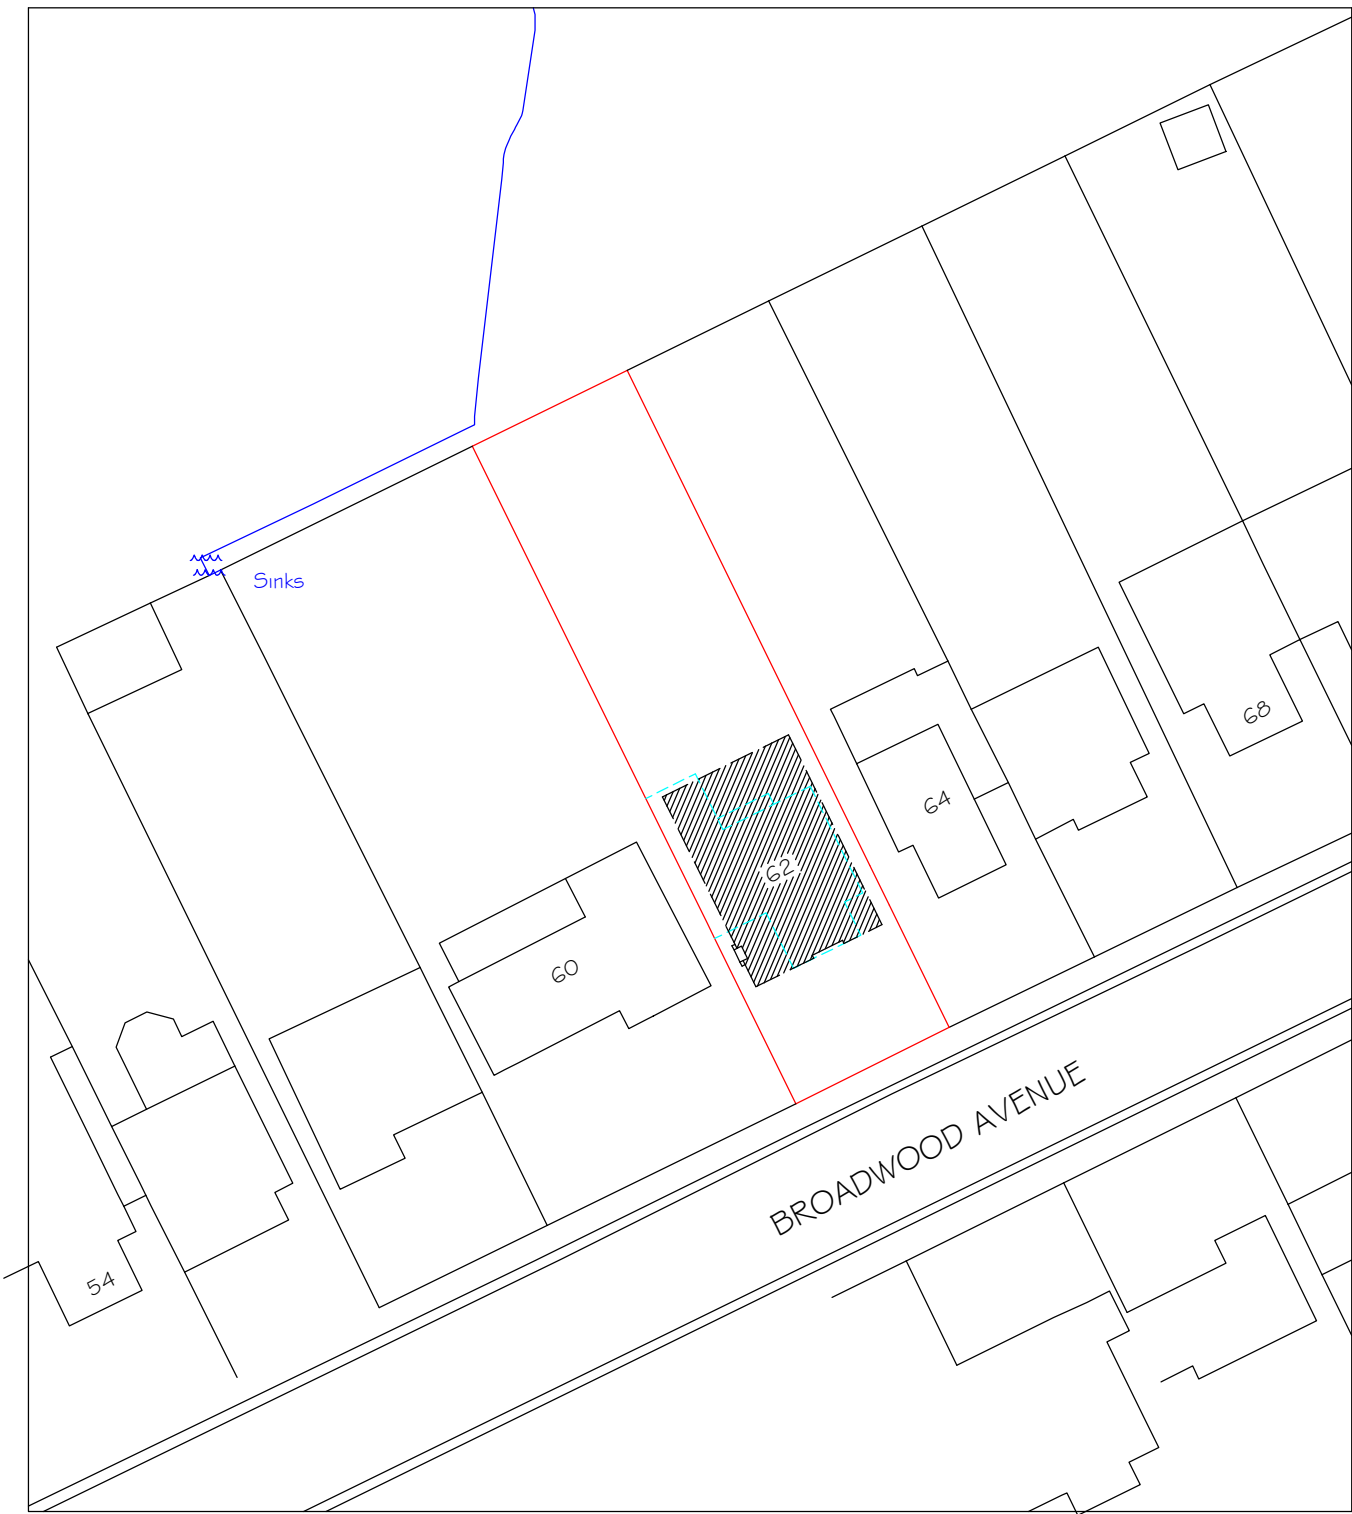

SCALE BAR ~ 1:500

 

LOCATION PLAN ~ 1:1250



SCALE BAR ~ 1:1250

REVISIONS		DATE
TITLE		
Site & Location Plans		
ADDRESS		
62 Broadwood Avenue		
Ruislip HA4 7XR		
CLIENT		
SCALE	DATE	
@ A2 1:1250 & 1:500	November 2024	
DRAWING No.	REV.	
24 1105-04		