



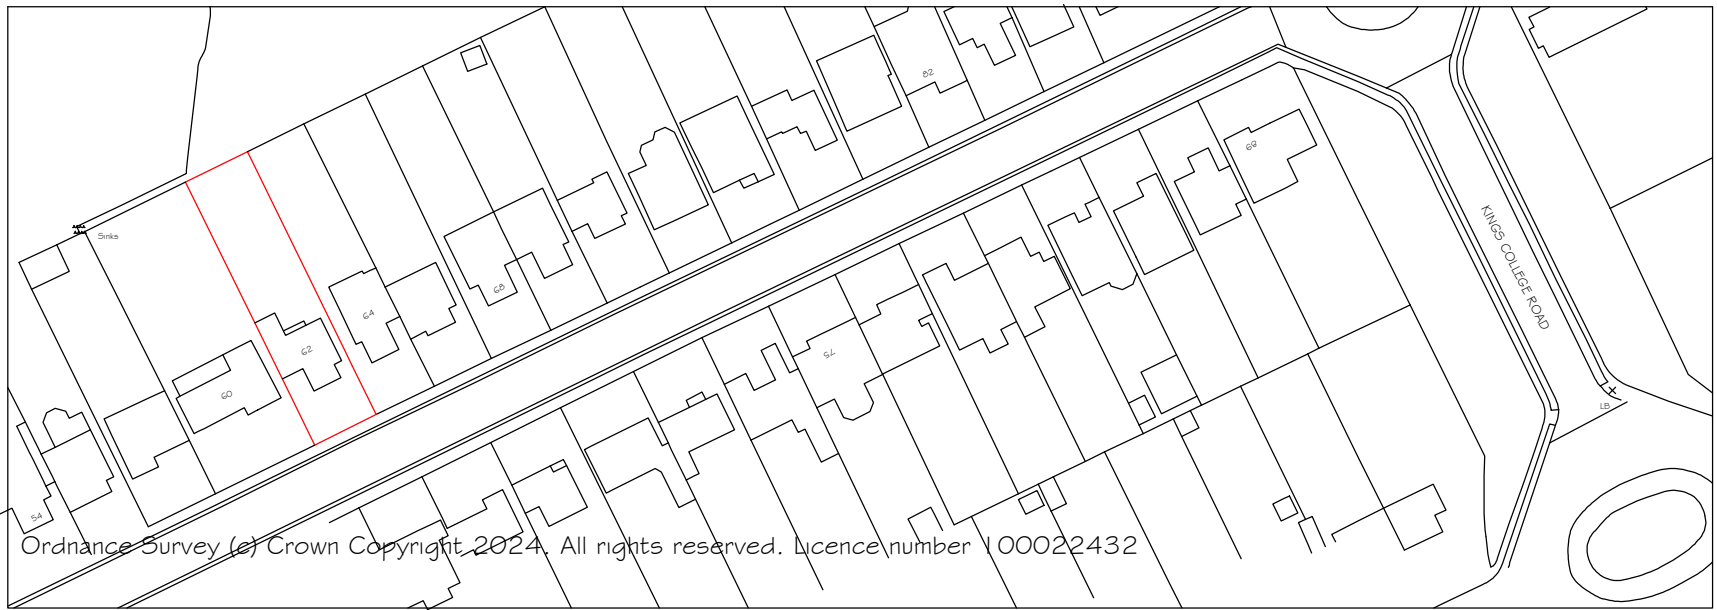

SITE PLAN ~ 1:500

0 10 20 30 40 50m

SCALE BAR ~ 1:500

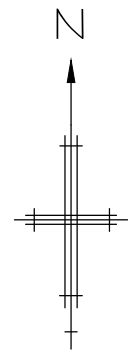

LOCATION PLAN ~ 1:1250

0 25 50 75 100 125m

SCALE BAR ~ 1:1250

B - REAR EXTENSION REDUCED IN WIDTH.		29/04/2025
A - 3.0m SINGLE STOREY REAR EXTENSION SHOWN.		07/04/2025
REVISIONS		DATE
TITLE		
Site & Location Plans		
ADDRESS		
62 Broadwood Avenue		
Ruislip HA4 7XR		
CLIENT		
SCALE		DATE
© A2 1:1250 & 1:500		February 2025
DRAWING No.		REV.
250220-04		B