



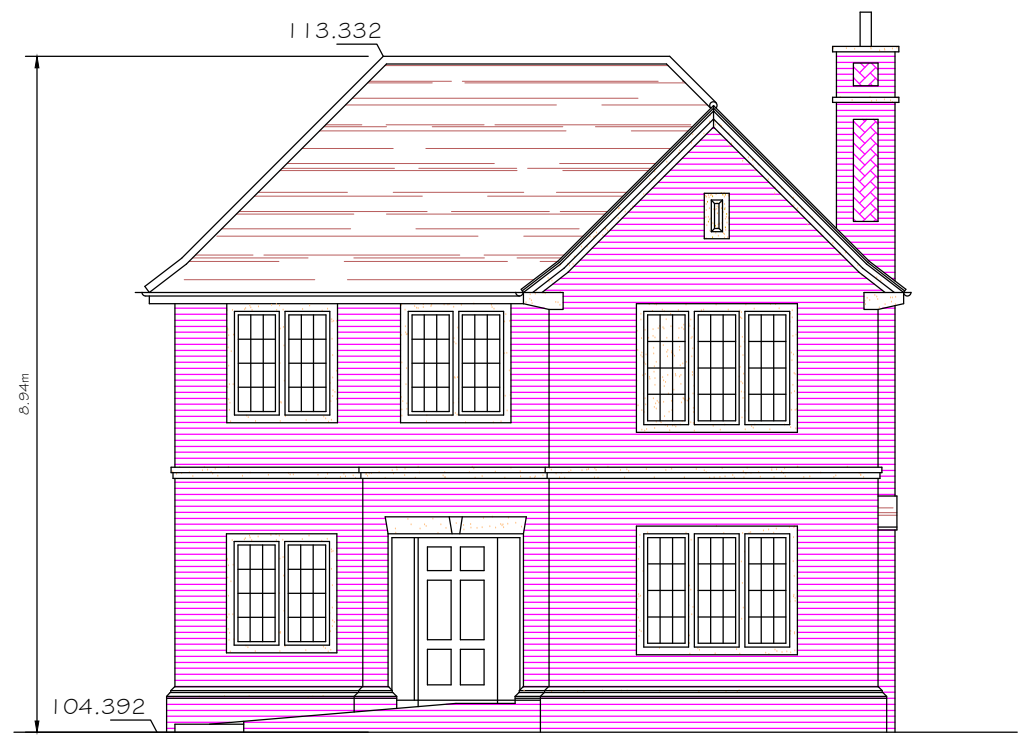


FRONT ELEVATION (SOUTH EAST)

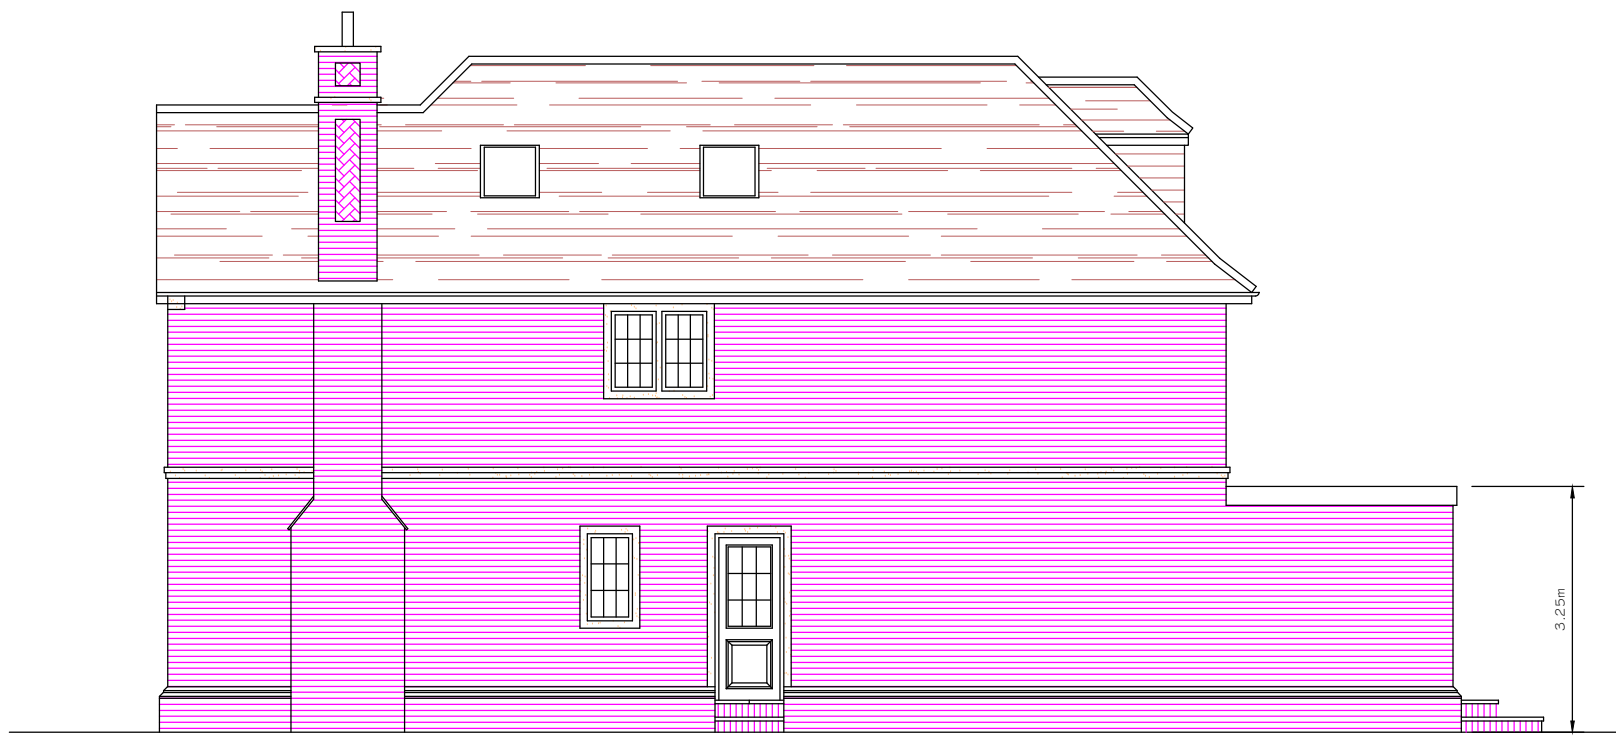

SIDE ELEVATION (SOUTH WEST)




SCALE BAR ~ 1:100

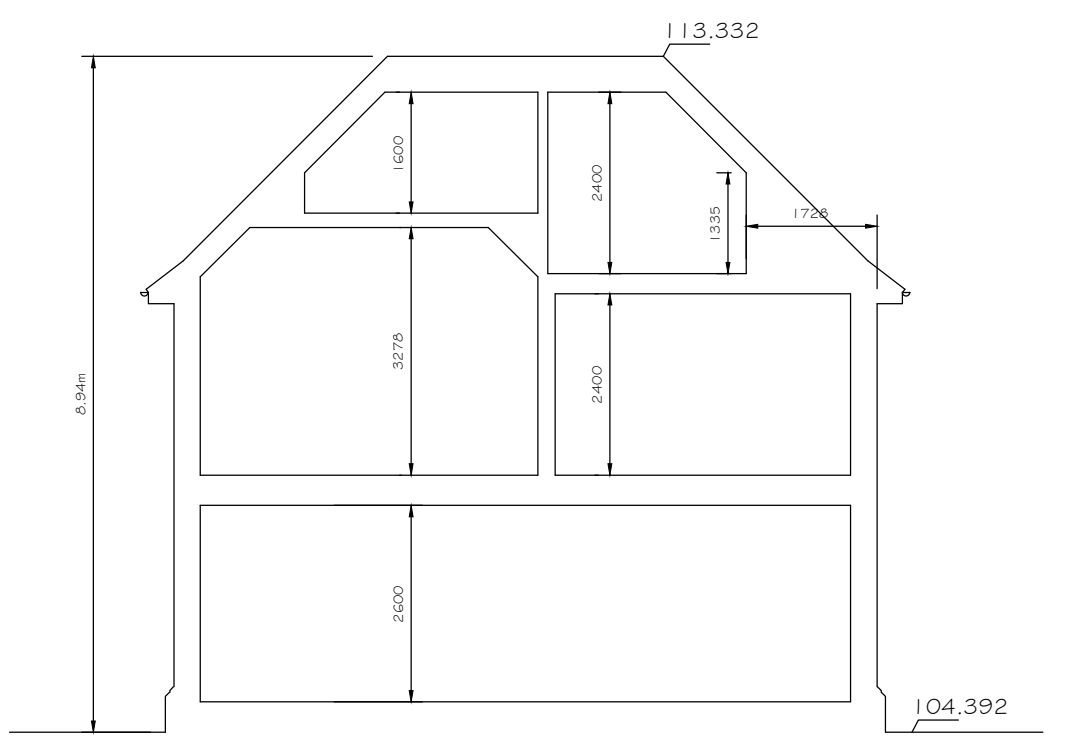


TYPICAL SIDE TO SIDE SECTION




REAR ELEVATION (NORTH WEST)

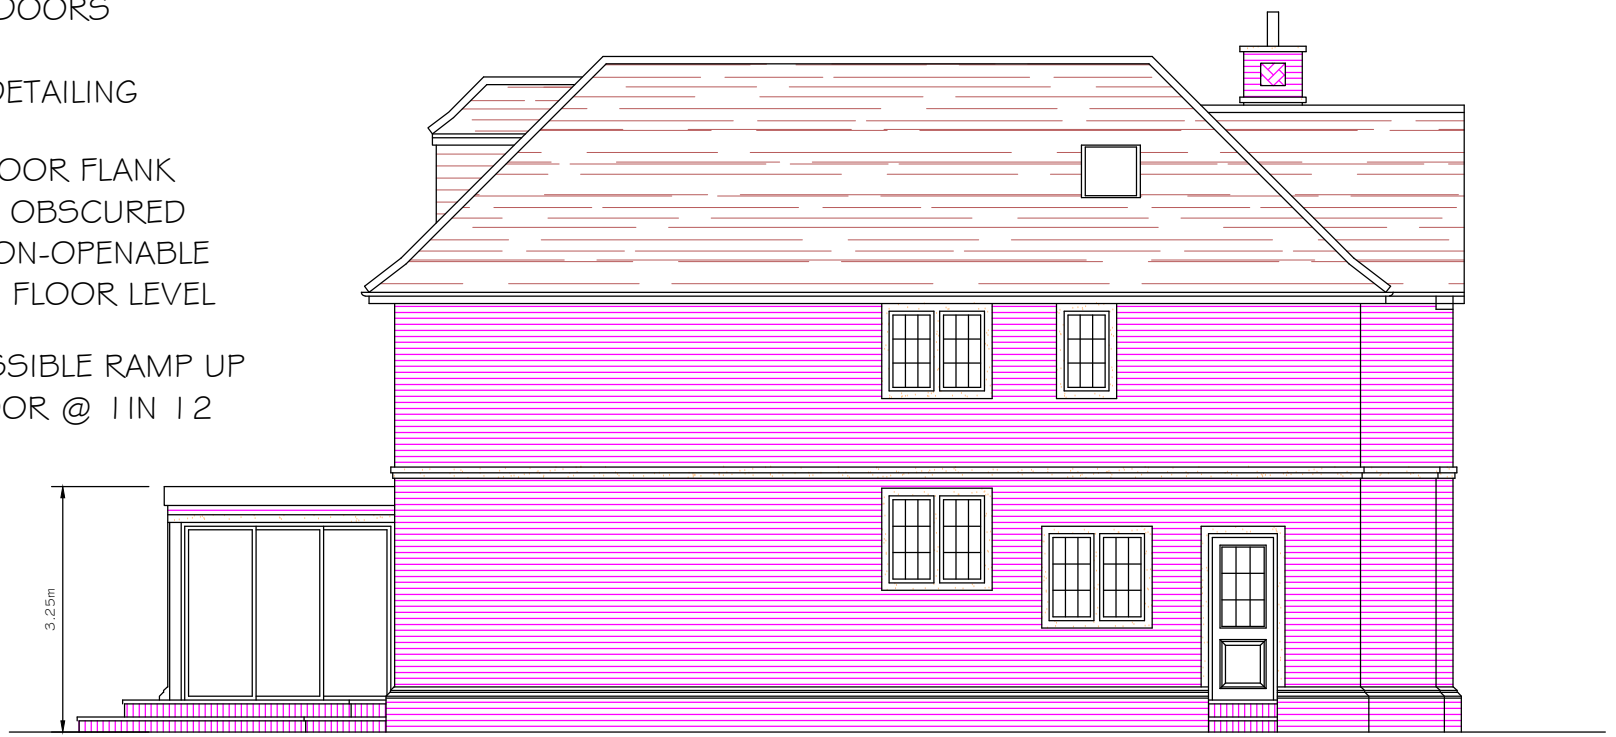


SIDE ELEVATION (NORTH EAST)

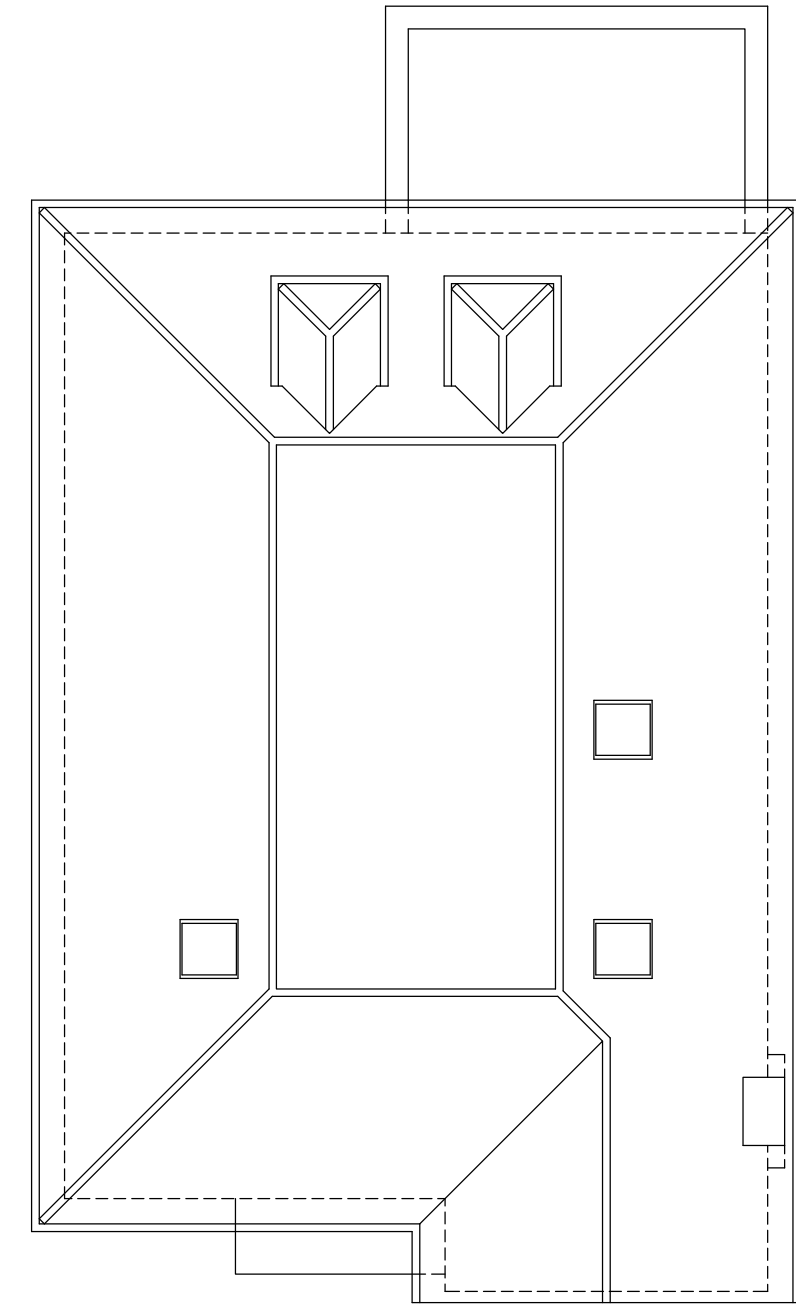


ROOF PLAN

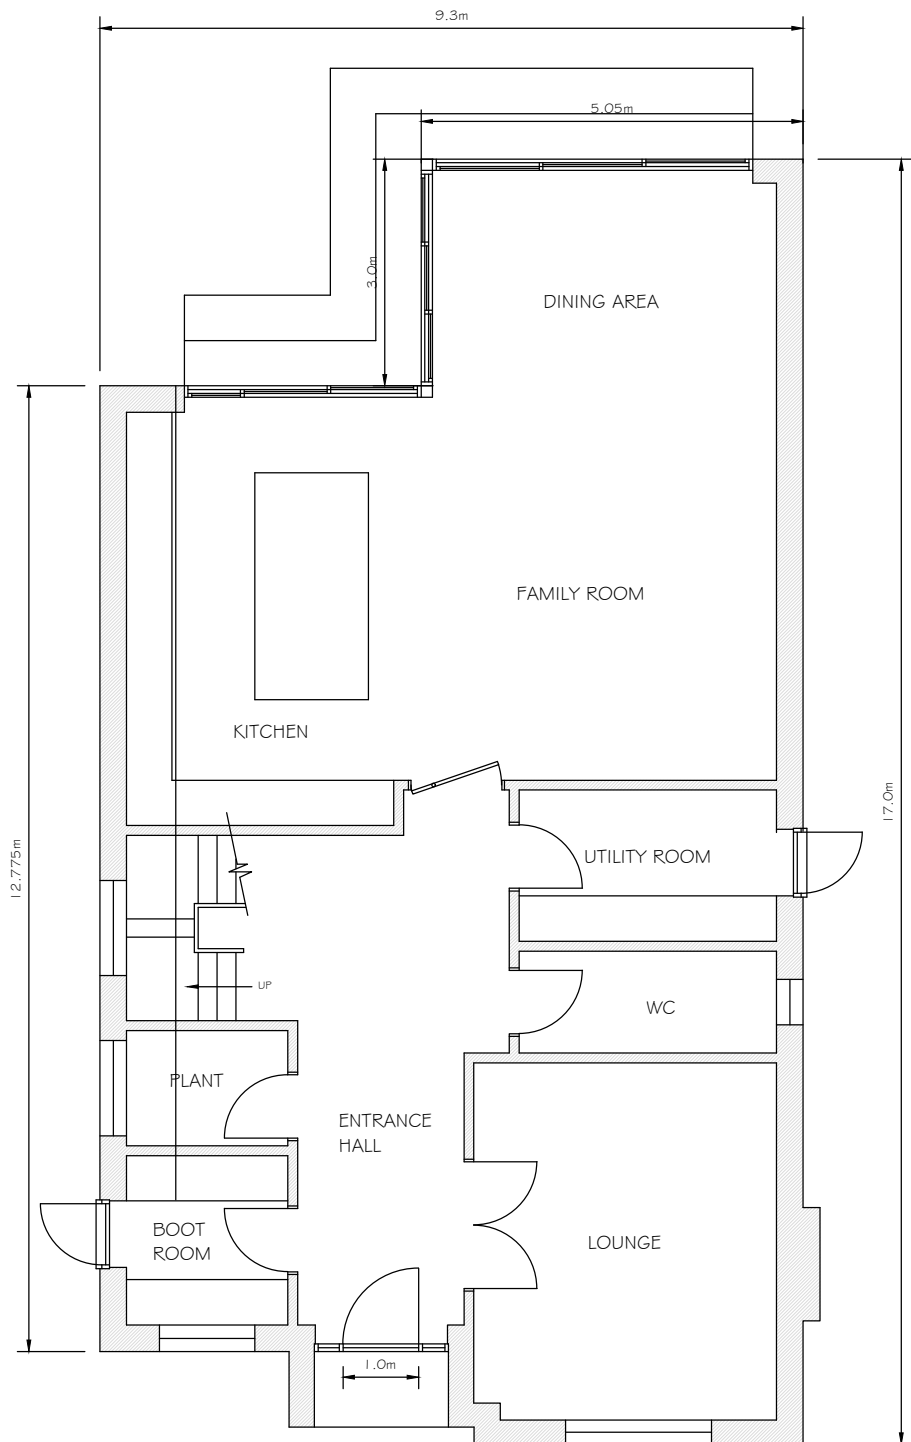

GROUND FLOOR PLAN ~ 125 SQ.M / 1345 SQ.FT

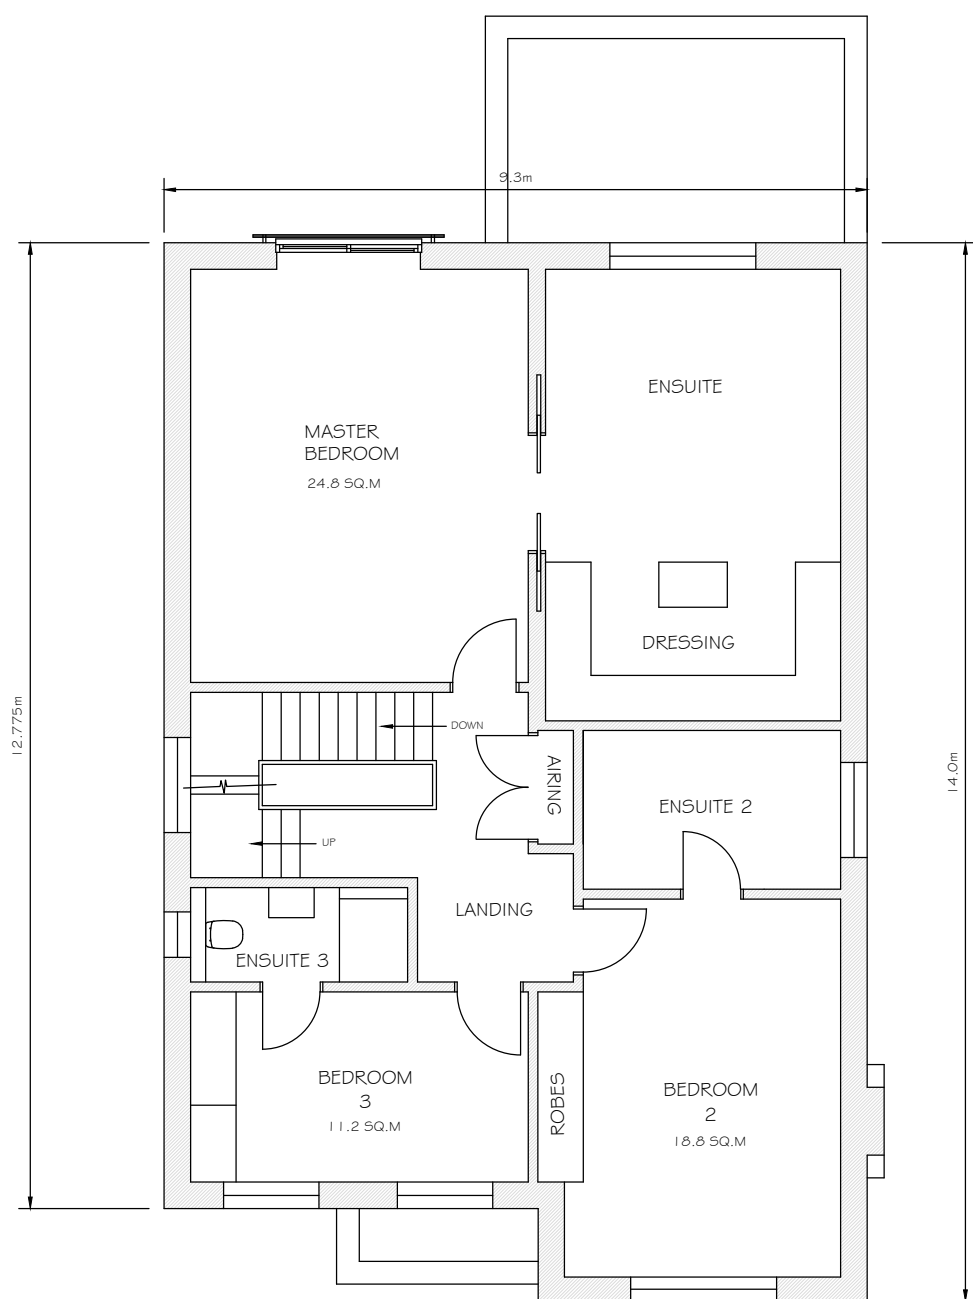

FIRST FLOOR PLAN ~ 109 SQ.M / 1175 SQ.FT

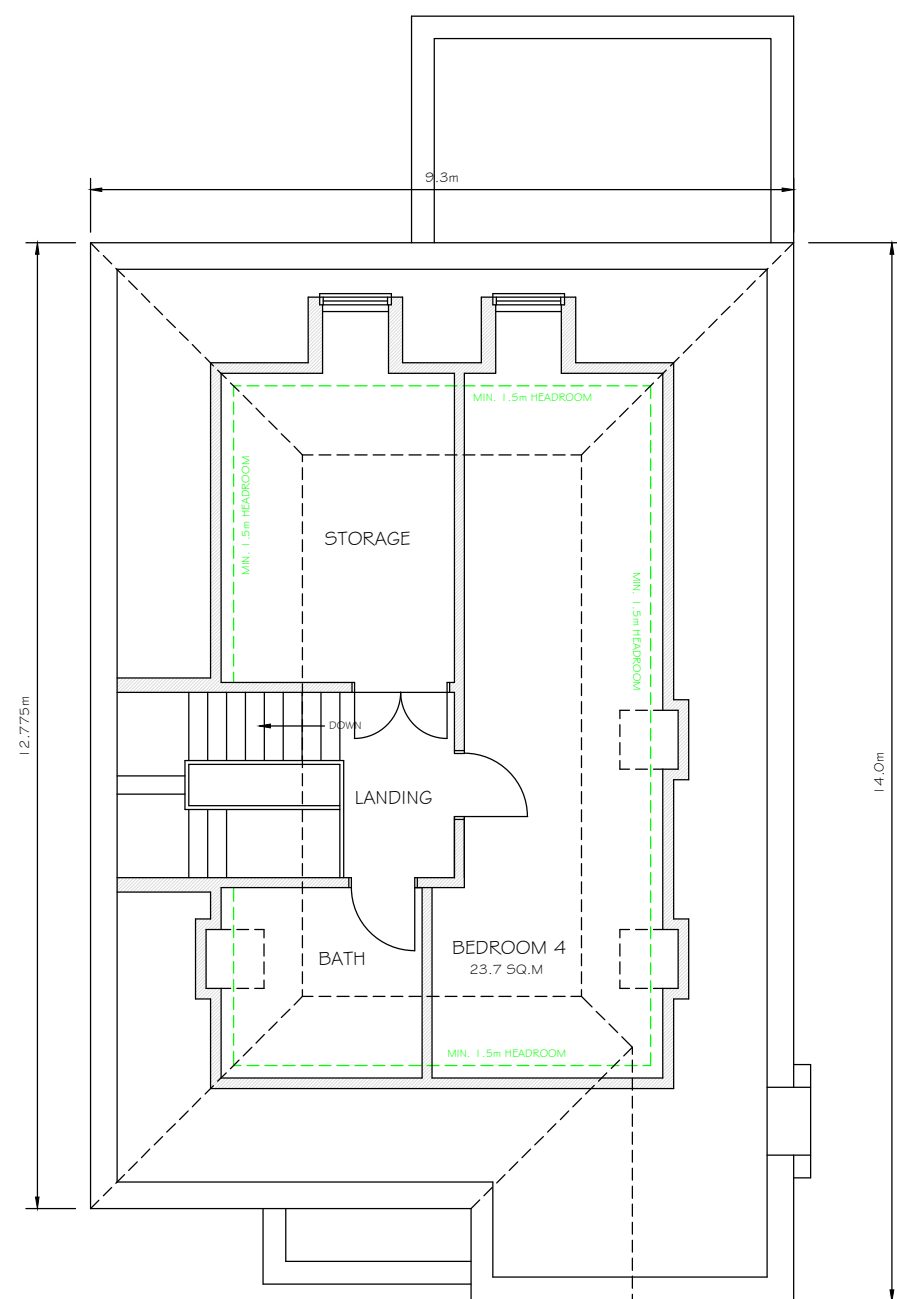

SECOND FLOOR PLAN ~ 50 SQ.M / 533 SQ.FT

HANDMADE BROWN CLAY PLAIN TILES
BONNET TILES TO HIPPS

HANDMADE WELHAM ANTIQUE BRICKS

WHITE WINDOWS & DOORS

PORTLAND STONE DETAILING

FIRST & SECOND FLOOR FLANK
WINDOWS TO HAVE OBSCURED
GLAZING & TO BE NON-OPENABLE
UP TO 1.8m ABOVE FLOOR LEVEL

WHEELCHAIR ACCESSIBLE RAMP UP
TO MAIN FRONT DOOR @ 1 IN 12
GRADIENT

REVISIONS		DATE
MINOLI DESIGN		
E: declan@minoli.design W: www.minoli.design		
77 HOWARDS THICKET GERRARDS CROSS BUCKS SL9 7NU O: 01753 882010 M: 07973 548828		
TITLE		
Proposed Plans		
ADDRESS		
62 Broadwood Avenue Ruislip HA4 7XR		
CLIENT		
SCALE	1:100	DATE
© A1		February 2025
DRAWING No.	250624-02	REV.