



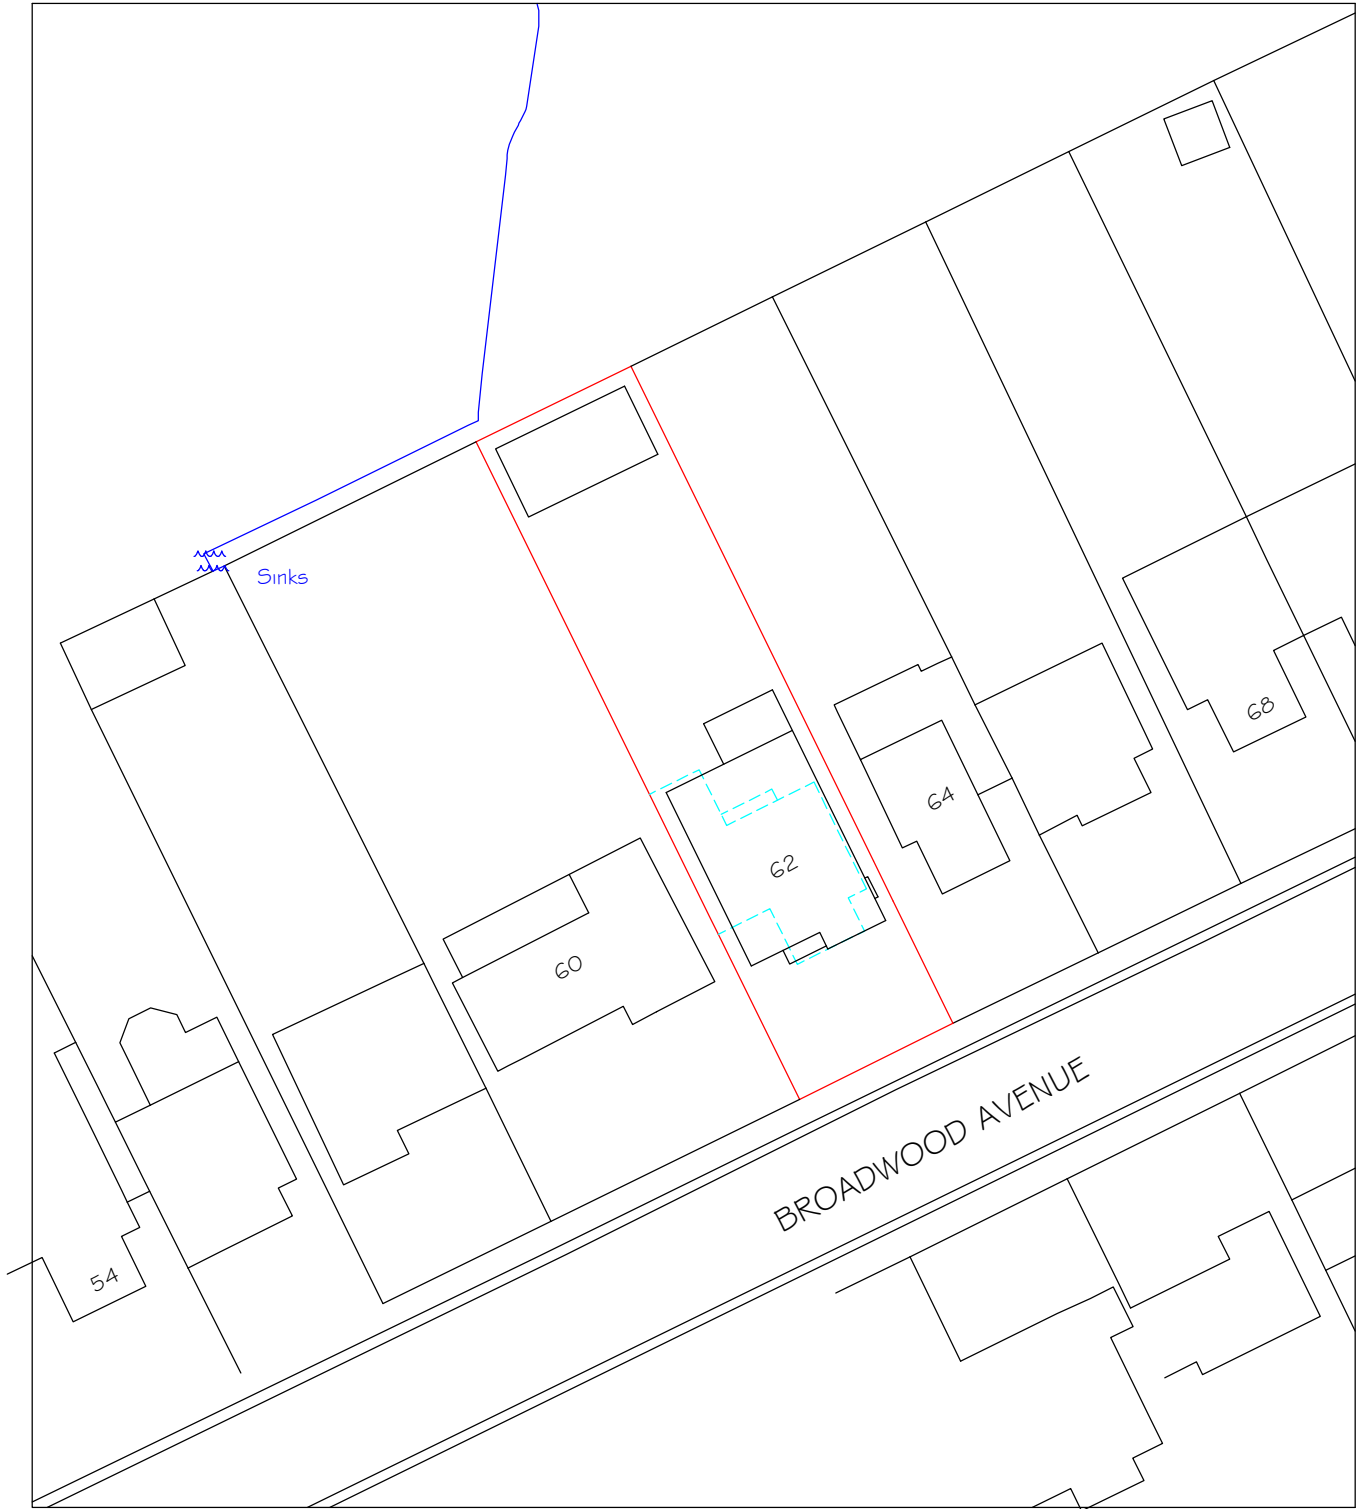

SITE PLAN ~ 1:500

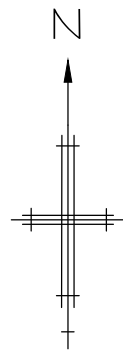

SCALE BAR ~ 1:500



LOCATION PLAN ~ 1:1250



SCALE BAR ~ 1:1250

MINOLI
DESIGN

E: declan@minoli.design
W: www.minoli.design

77 HOWARDS THICKET GERRARDS CROSS BUCKS SL9 7NU
O: 01753 882010 M: 07973 548828

REVISIONS		DATE
TITLE		
Site & Location Plans		
ADDRESS		
62 Broadwood Avenue		
Ruislip HA4 7XR		
CLIENT		
SCALE		DATE
© A2	1:1250 & 1:500	February 2025
DRAWING No.		REV.
250624-04		