


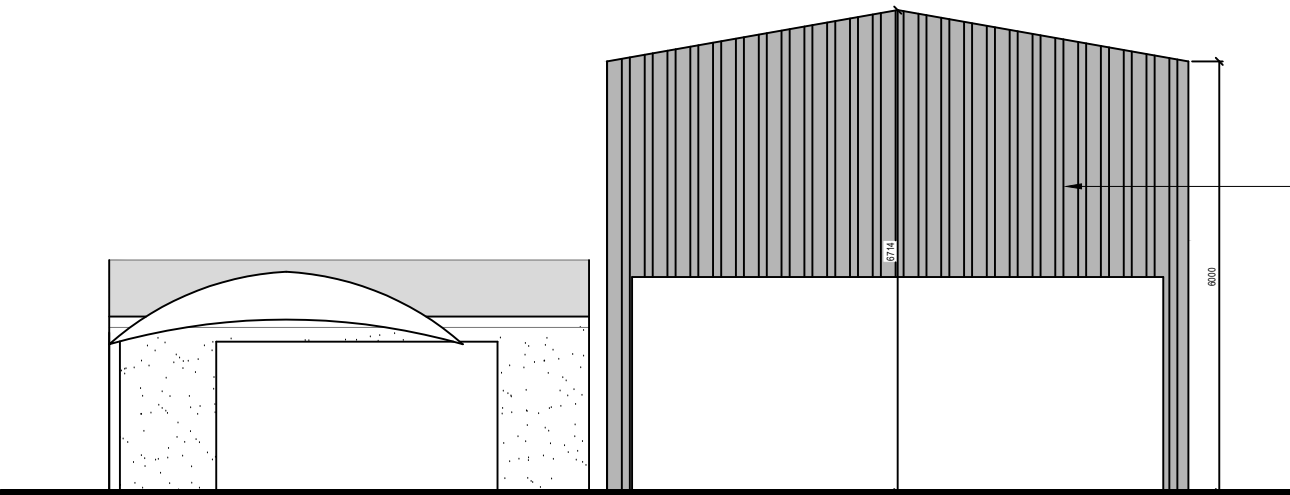


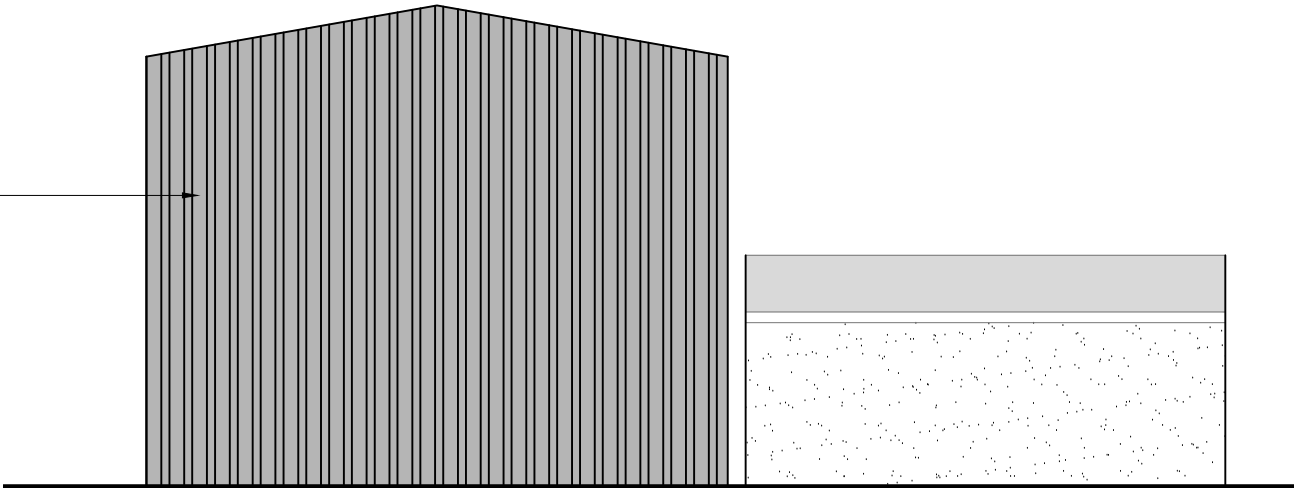



Proposed Front Elevation

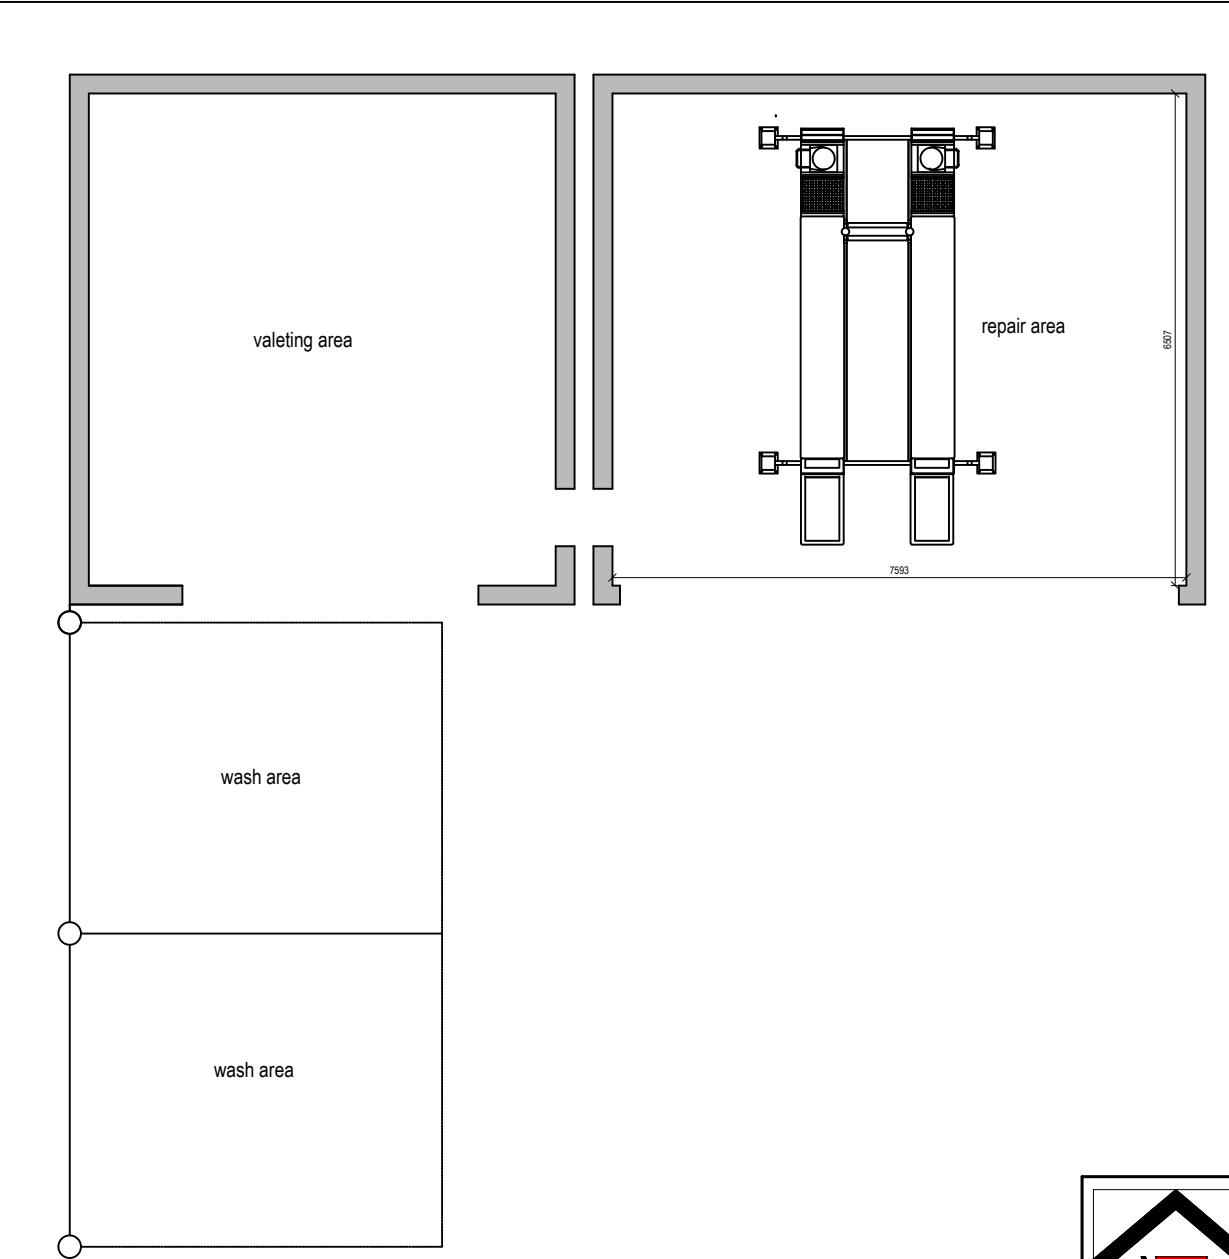


Proposed Rear Elevation

 


Proposed Ground Floor Plan

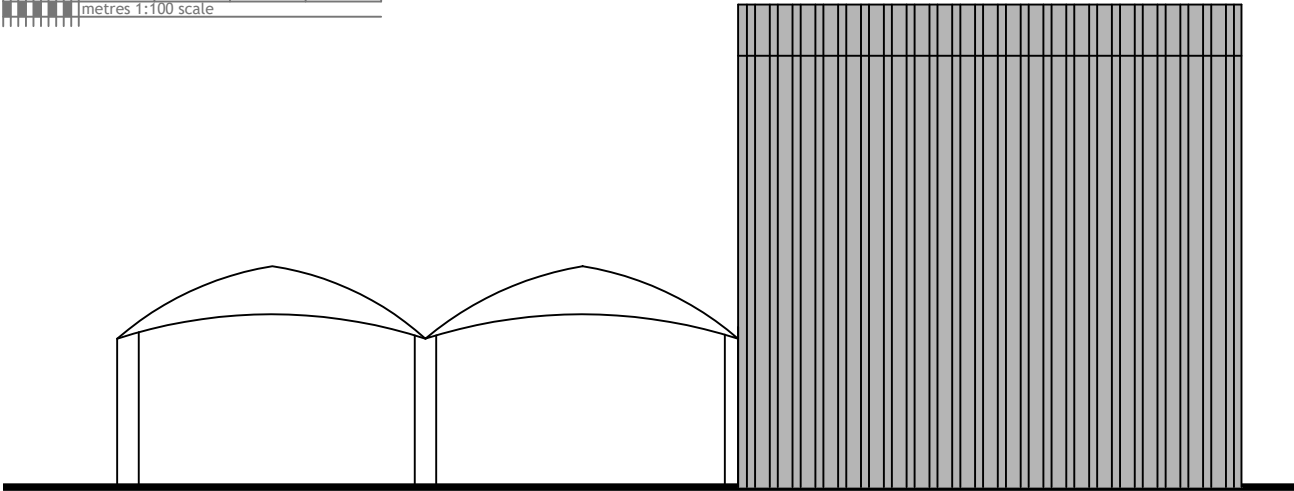 

Proposed Side Elevation

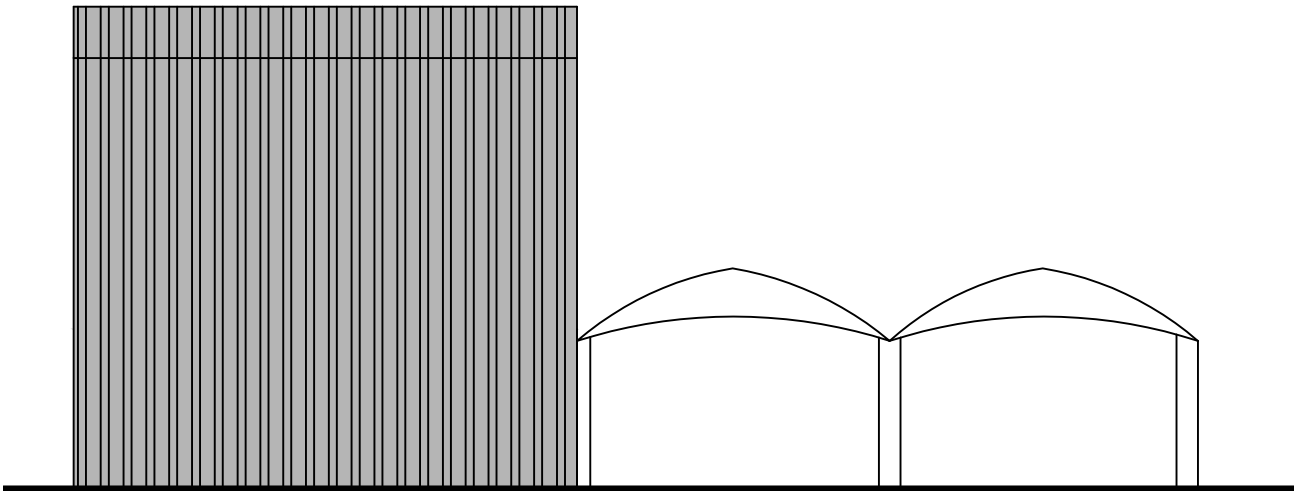

Proposed Side Elevation

 

Rev Date Comments



Dimensions to be verified on site
DO NOT SCALE FROM THIS DRAWING.
Any areas indicated on this drawing are for guidance only.
No responsibility is taken for their accuracy.

This drawing is the property of **V-DESIGN CAD Services Ltd** Copyright is reserved by them and the drawing is issued on the condition that it is not copied, reproduced, retained or disclosed to any unauthorized person, either wholly or in part without the consent in writing of **V-DESIGN CAD Services Ltd**

Email: vishal.p@vdesigncad.co.uk Mobile: 07971083395

Site Address:

Smart Wheel Motors LTD,
325 Long Lane,
Uxbridge,
UB10 9JU

Title:

Proposed Plans and Elevations

Scale:

1:100

Paper Size:


A3

Drawn By: AS


Job Ref: 23008

Date: March 2023



Drawing No. PL - 01

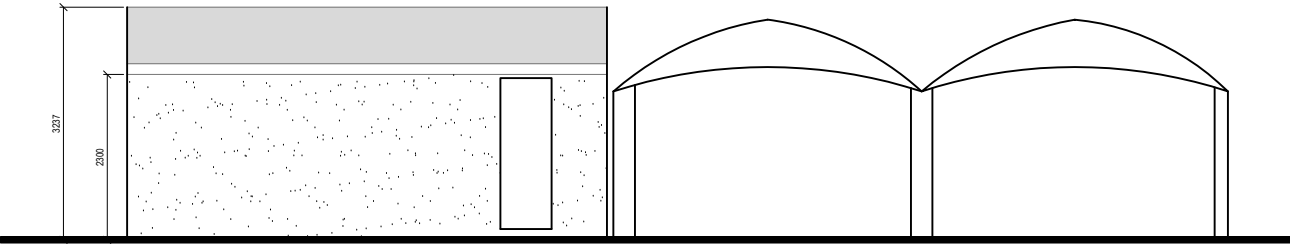


Front Elevation

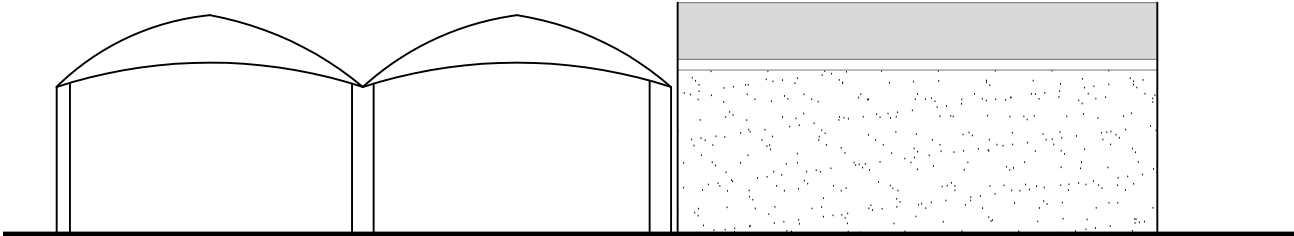



Rear Elevation

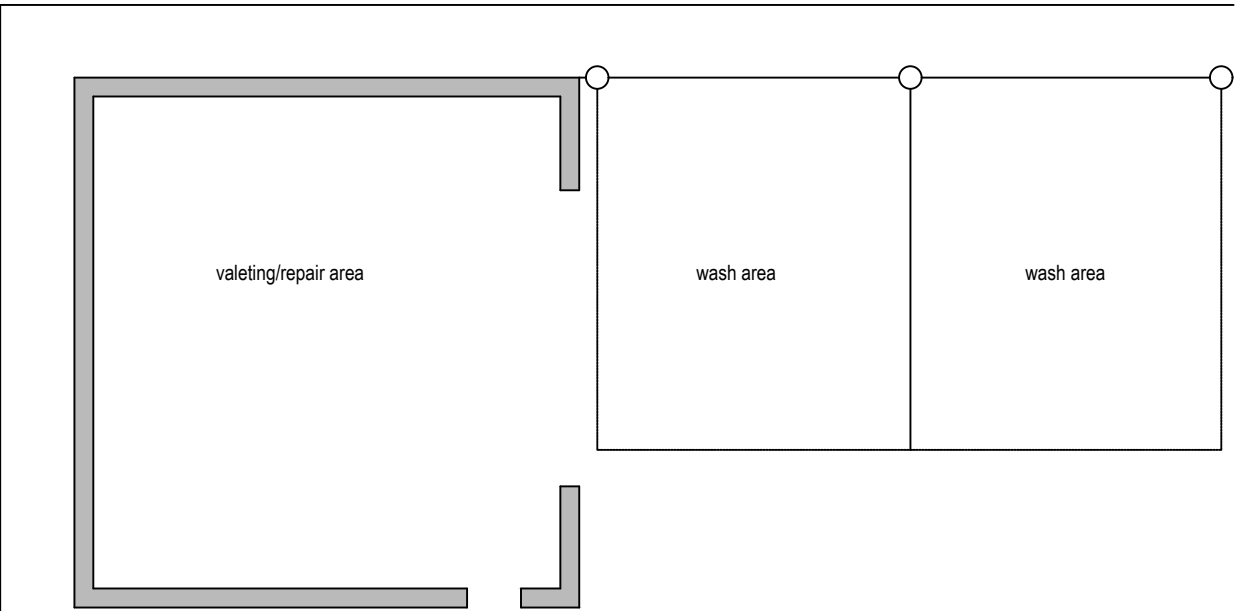 


Existing Ground Floor Plan

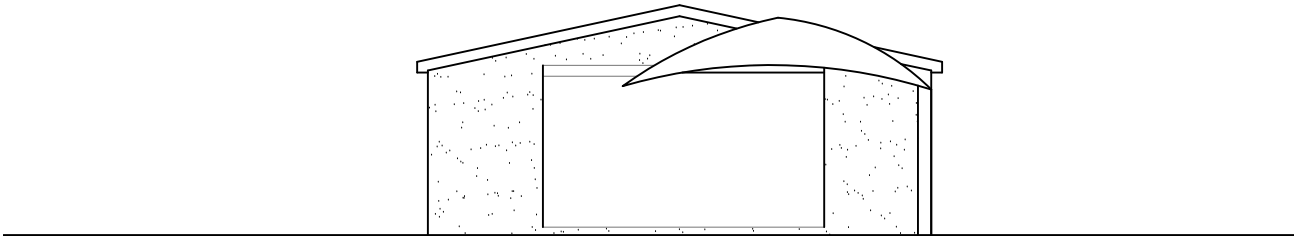


Side Elevation

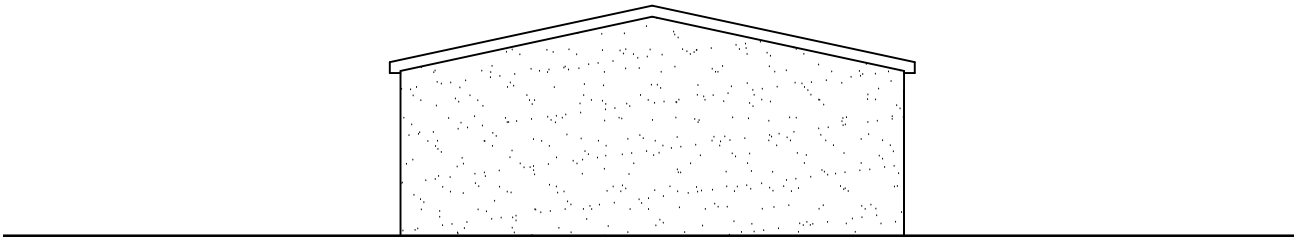 

Side Elevation

 

Rev Date Comments

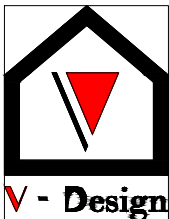

Dimensions to be verified on site
DO NOT SCALE FROM THIS DRAWING.
Any areas indicated on this drawing are for guidance only.
No responsibility is taken for their accuracy.

This drawing is the property of **V-DESIGN CAD Services Ltd** Copyright is reserved by them and the drawing is issued on the condition that it is not copied, reproduced, retained or disclosed to any unauthorized person, either wholly or in part without the consent in writing of **V-DESIGN CAD Services Ltd**
Email: vishal.p@vdesigncad.co.uk Mobile: 07971083395

Site Address:

Smart Wheel Motors LTD,
325 Long Lane,
Uxbridge,
UB10 9JU

Title:

Existing Plans and Elevations

Scale:

1:100

Paper Size:

A3

Drawn By:

AS

Job Ref:


23008

Date:



March 2023

Drawing No.

PL - 02

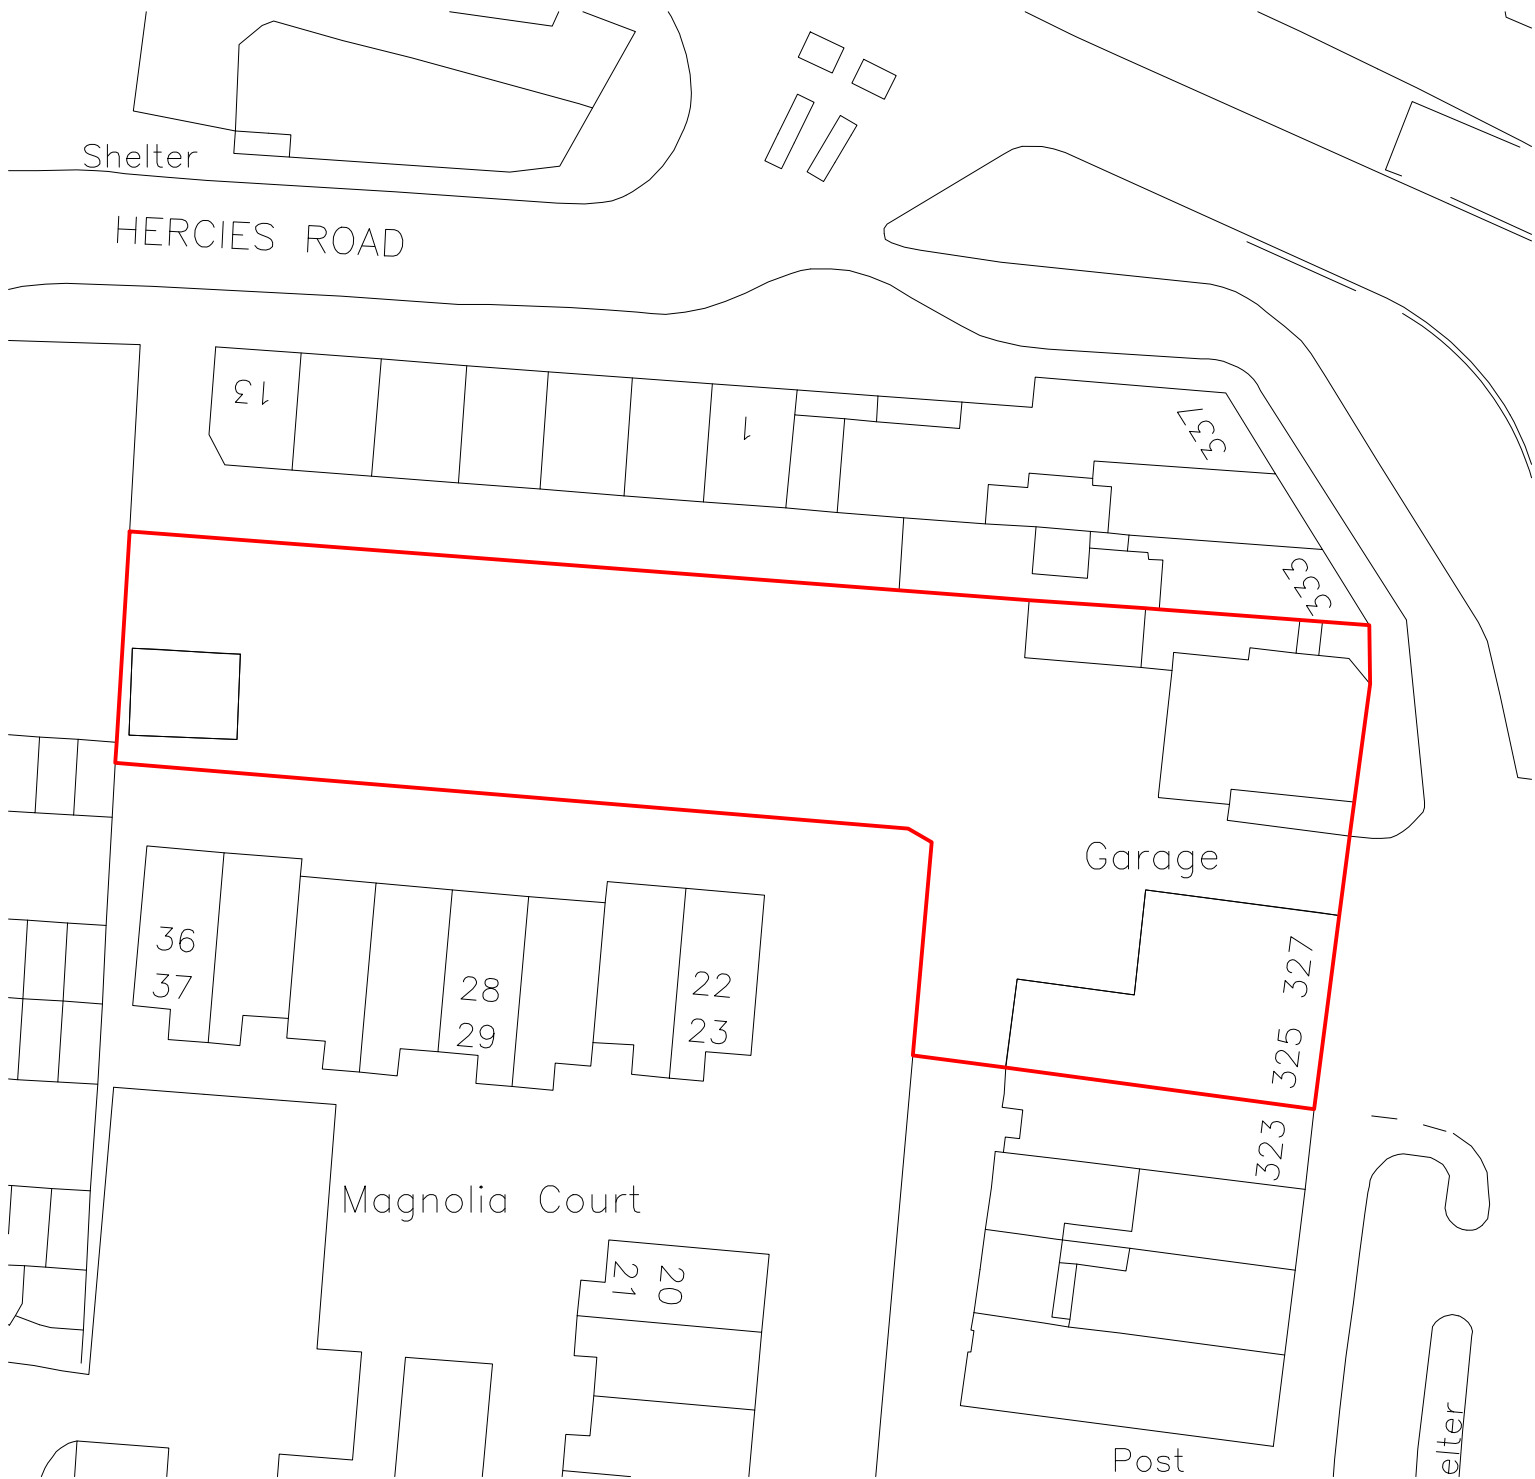


Block Plan

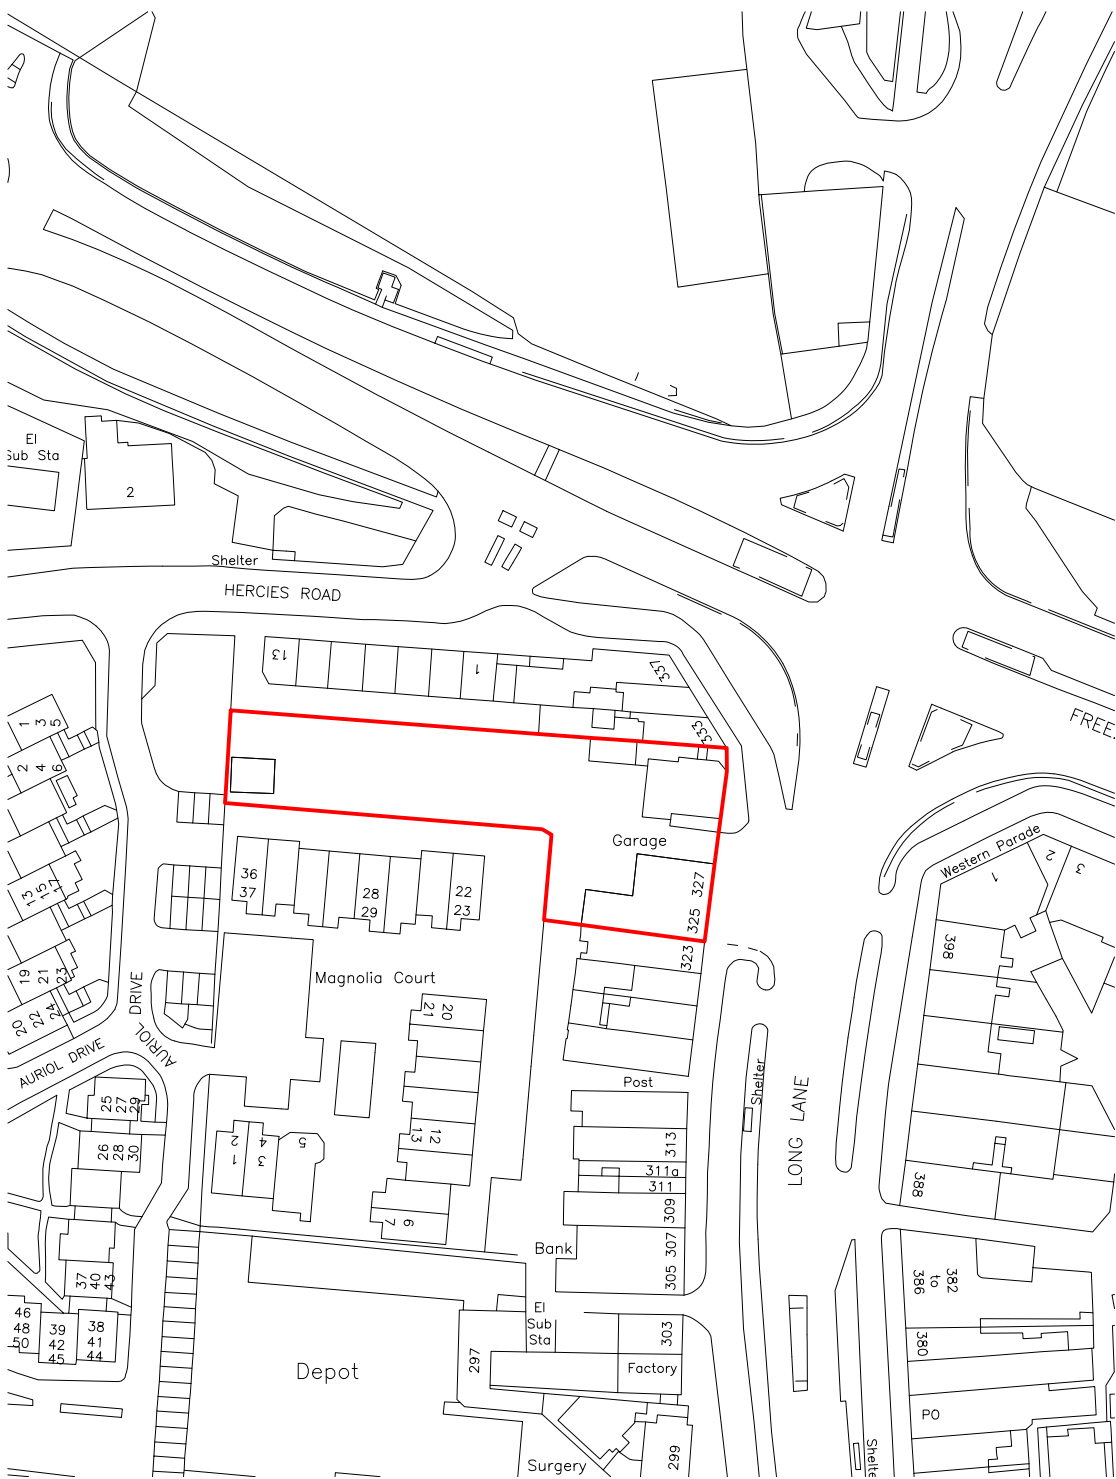 

Site Location



Rev Date Comments

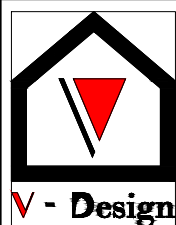

Dimensions to be verified on site
DO NOT SCALE FROM THIS DRAWING.
Any areas indicated on this drawing are for guidance only.
No responsibility is taken for their accuracy.

This drawing is the property of **V-DESIGN CAD Services Ltd** Copyright is reserved by them and the drawing is issued on the condition that it is not copied, reproduced, retained or disclosed to any unauthorized person, either wholly or in part without the consent in writing of **V-DESIGN CAD Services Ltd**

Email: vishal.p@vdesigncad.co.uk Mobile: 07971083395

Site Address:

Smart Wheel Motors LTD,
325 Long Lane,
Uxbridge,
UB10 9JU

Title:


Block and Location Plans

Scale:

1:500, 1:1250

Paper Size:

A3

 


Drawn By: AS

Job Ref: 23008

Date: March 2023

Drawing No. PL - 03


SUNPATH DIAGRAM: Smart Wheel Motors LTD, 325 Long Lane, UB10 9JU

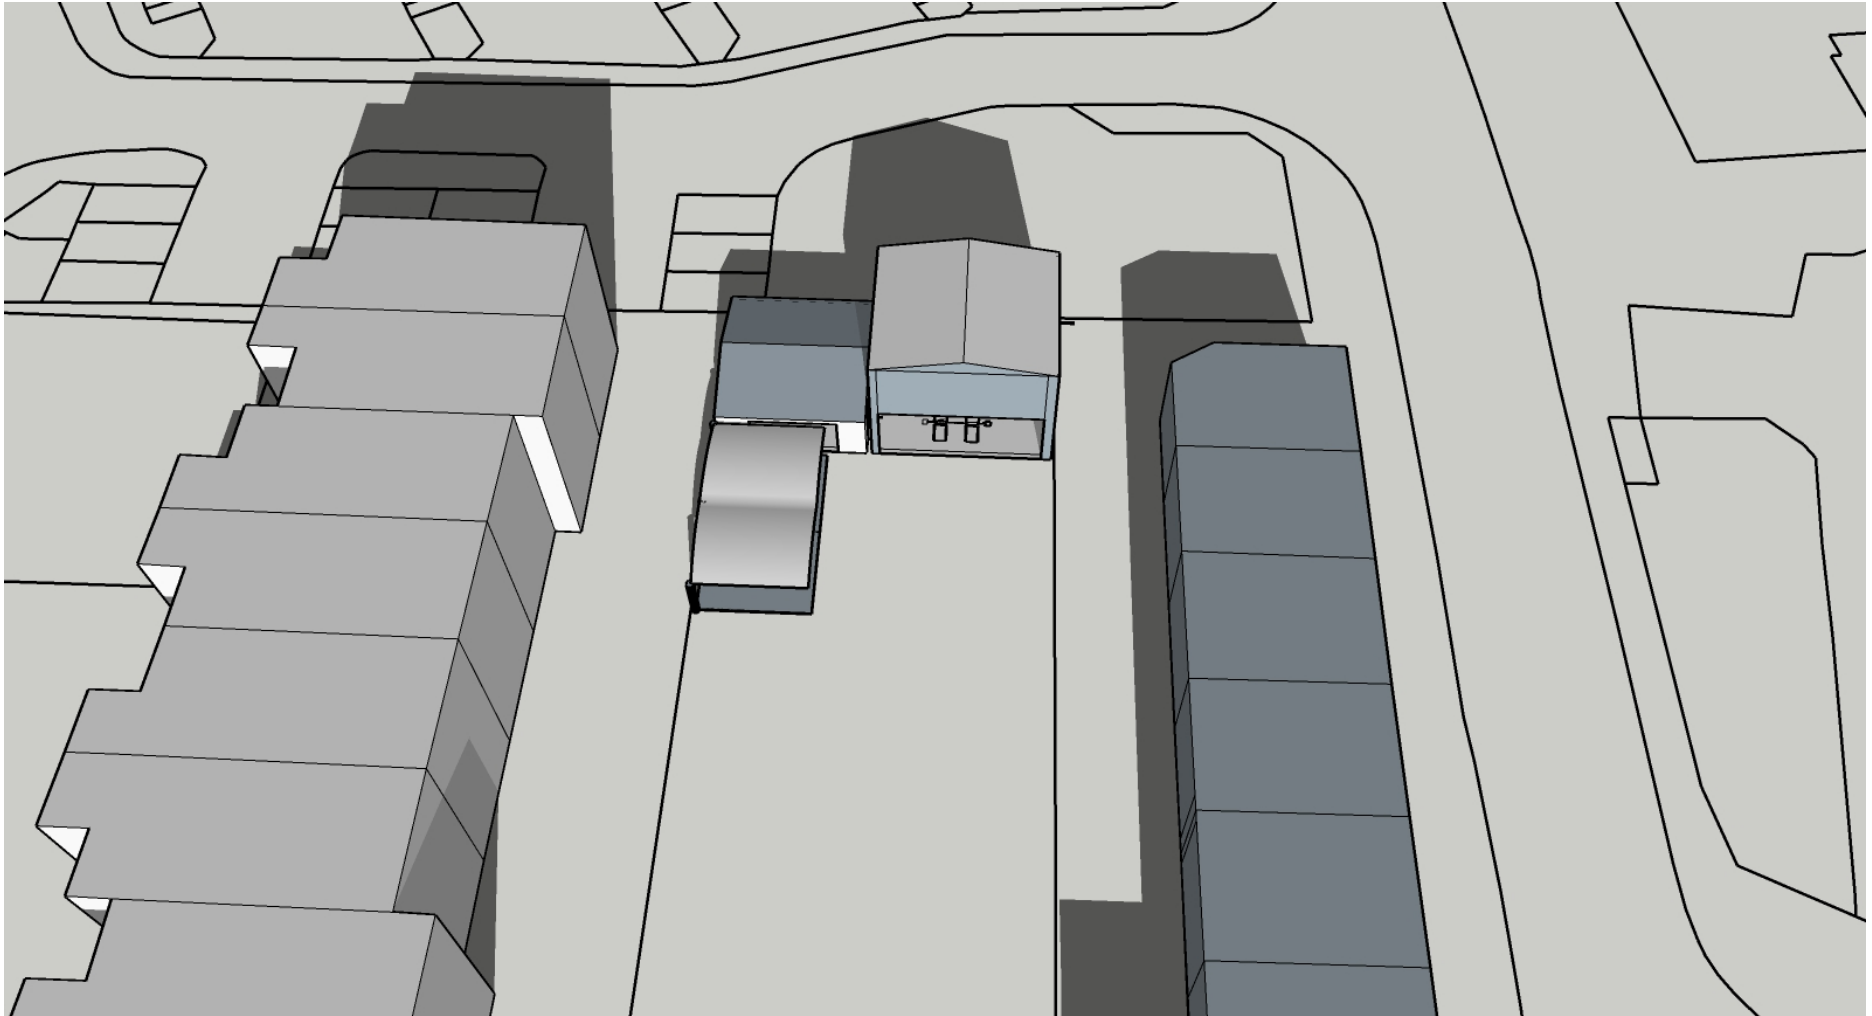

Proposed - 7am




SUNPATH DIAGRAM: Smart Wheel Motors LTD, 325 Long Lane, UB10 9JU

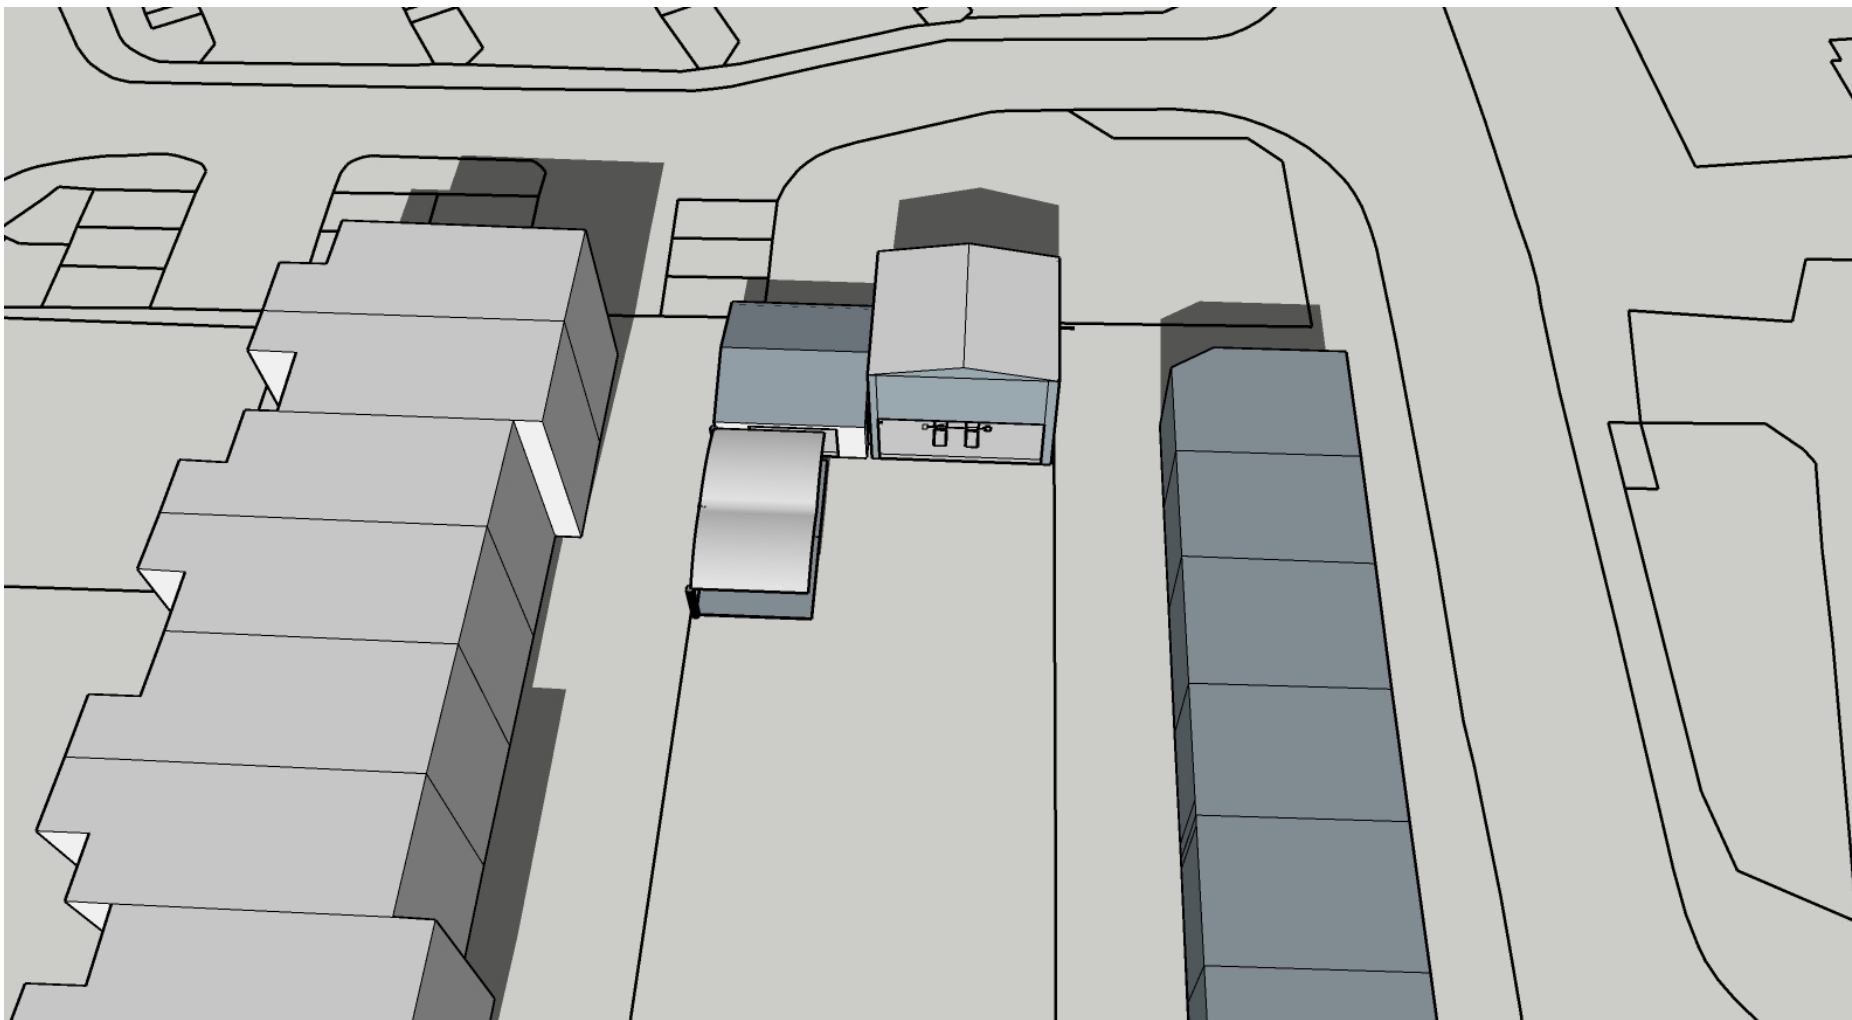

Proposed - 8am




SUNPATH DIAGRAM: Smart Wheel Motors LTD, 325 Long Lane, UB10 9JU

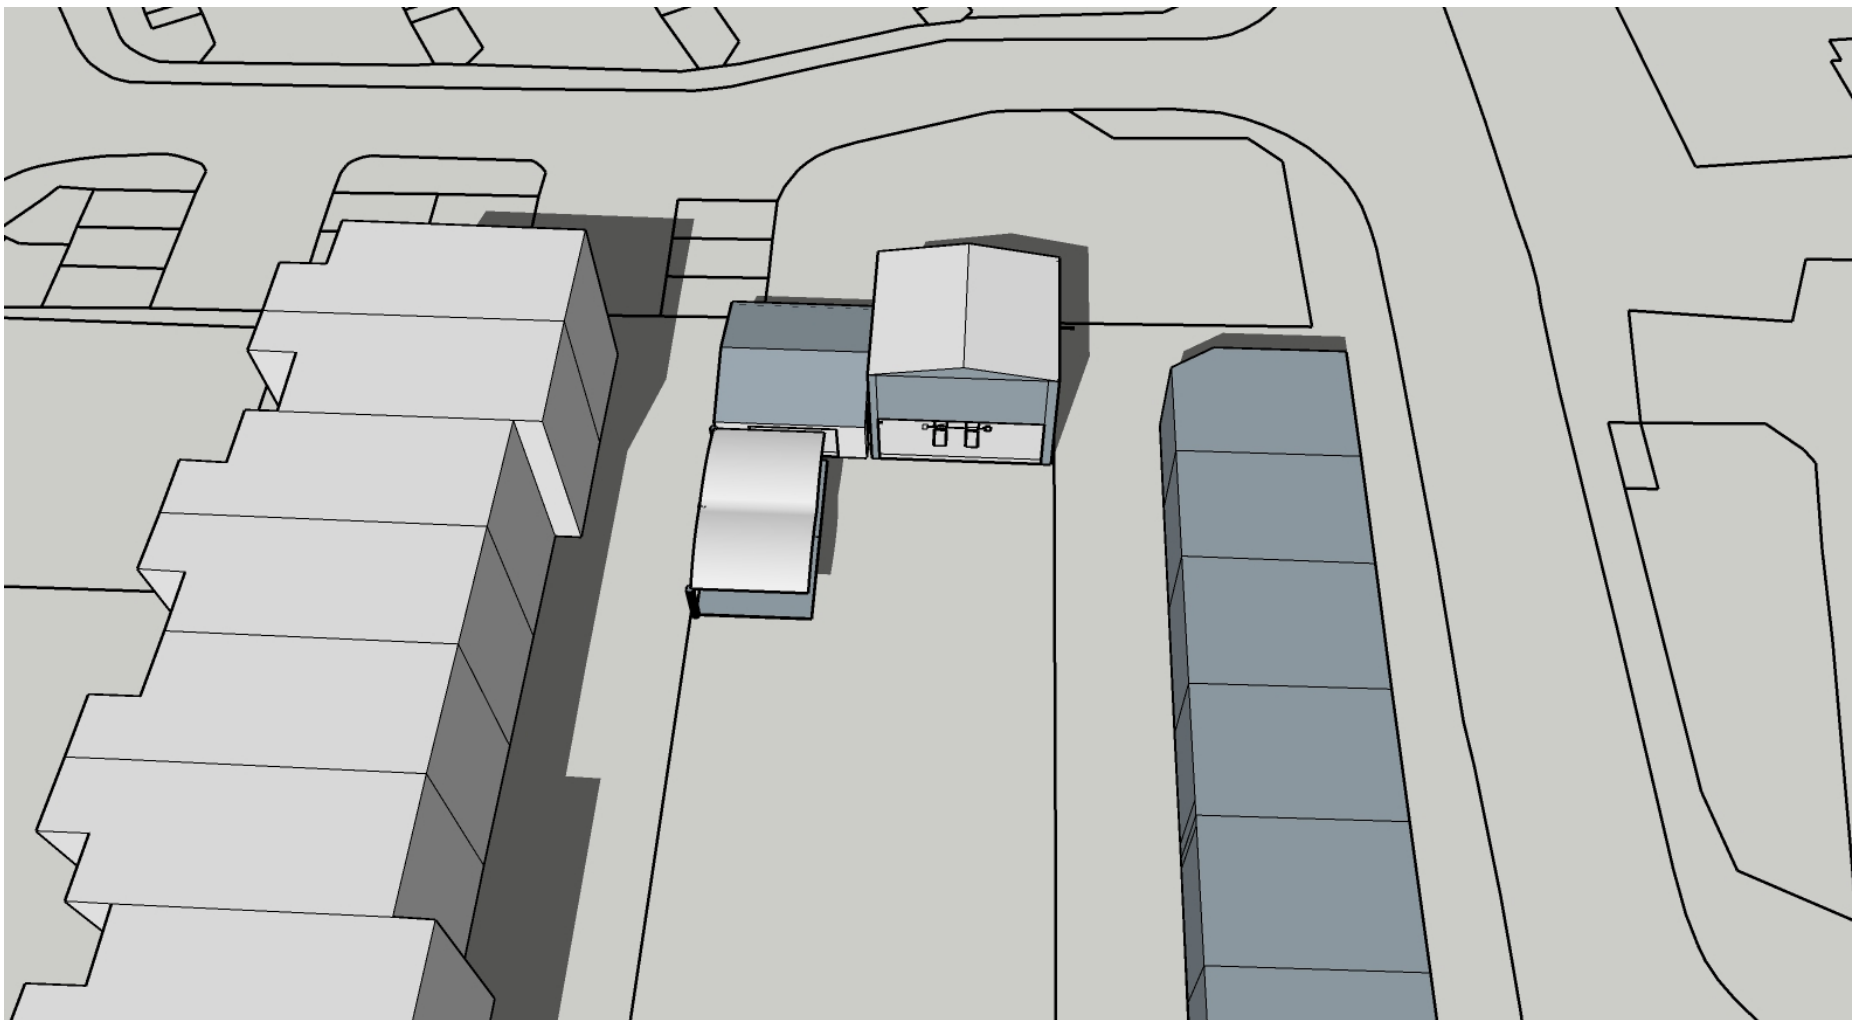

Proposed - 9am




SUNPATH DIAGRAM: Smart Wheel Motors LTD, 325 Long Lane, UB10 9JU

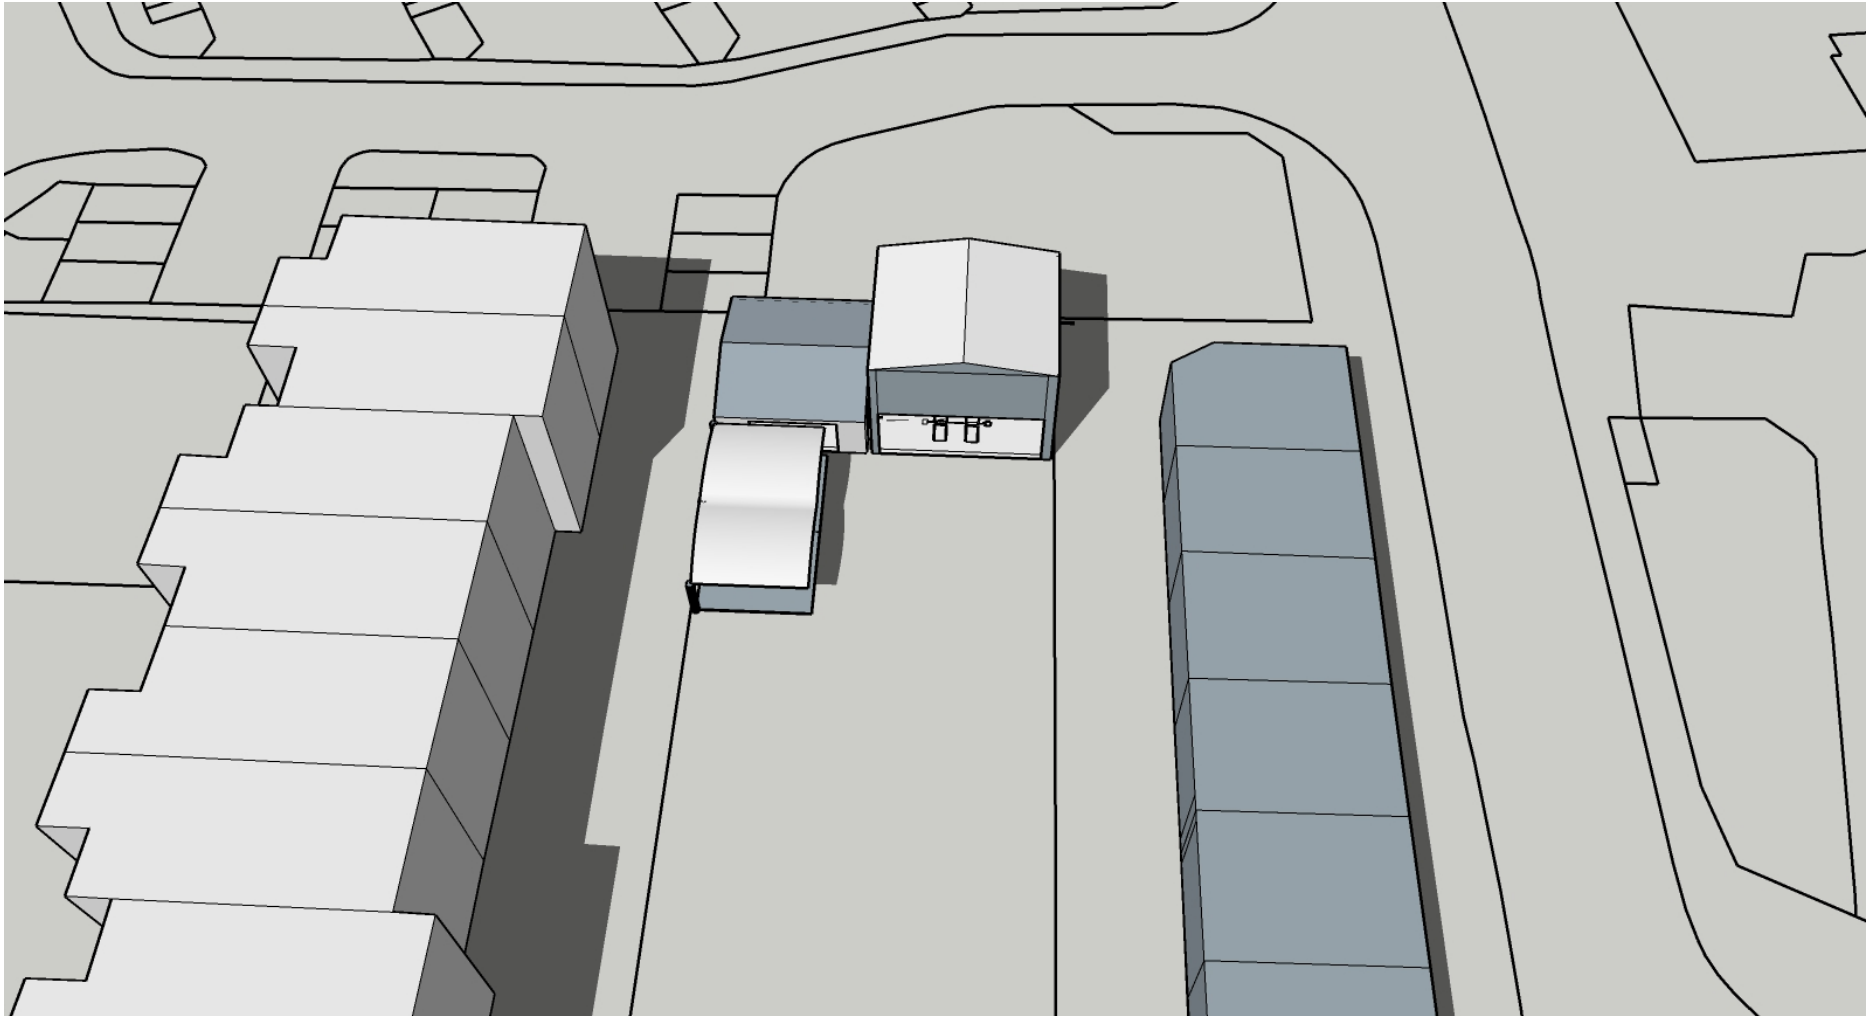

Proposed - 10am




SUNPATH DIAGRAM: Smart Wheel Motors LTD, 325 Long Lane, UB10 9JU

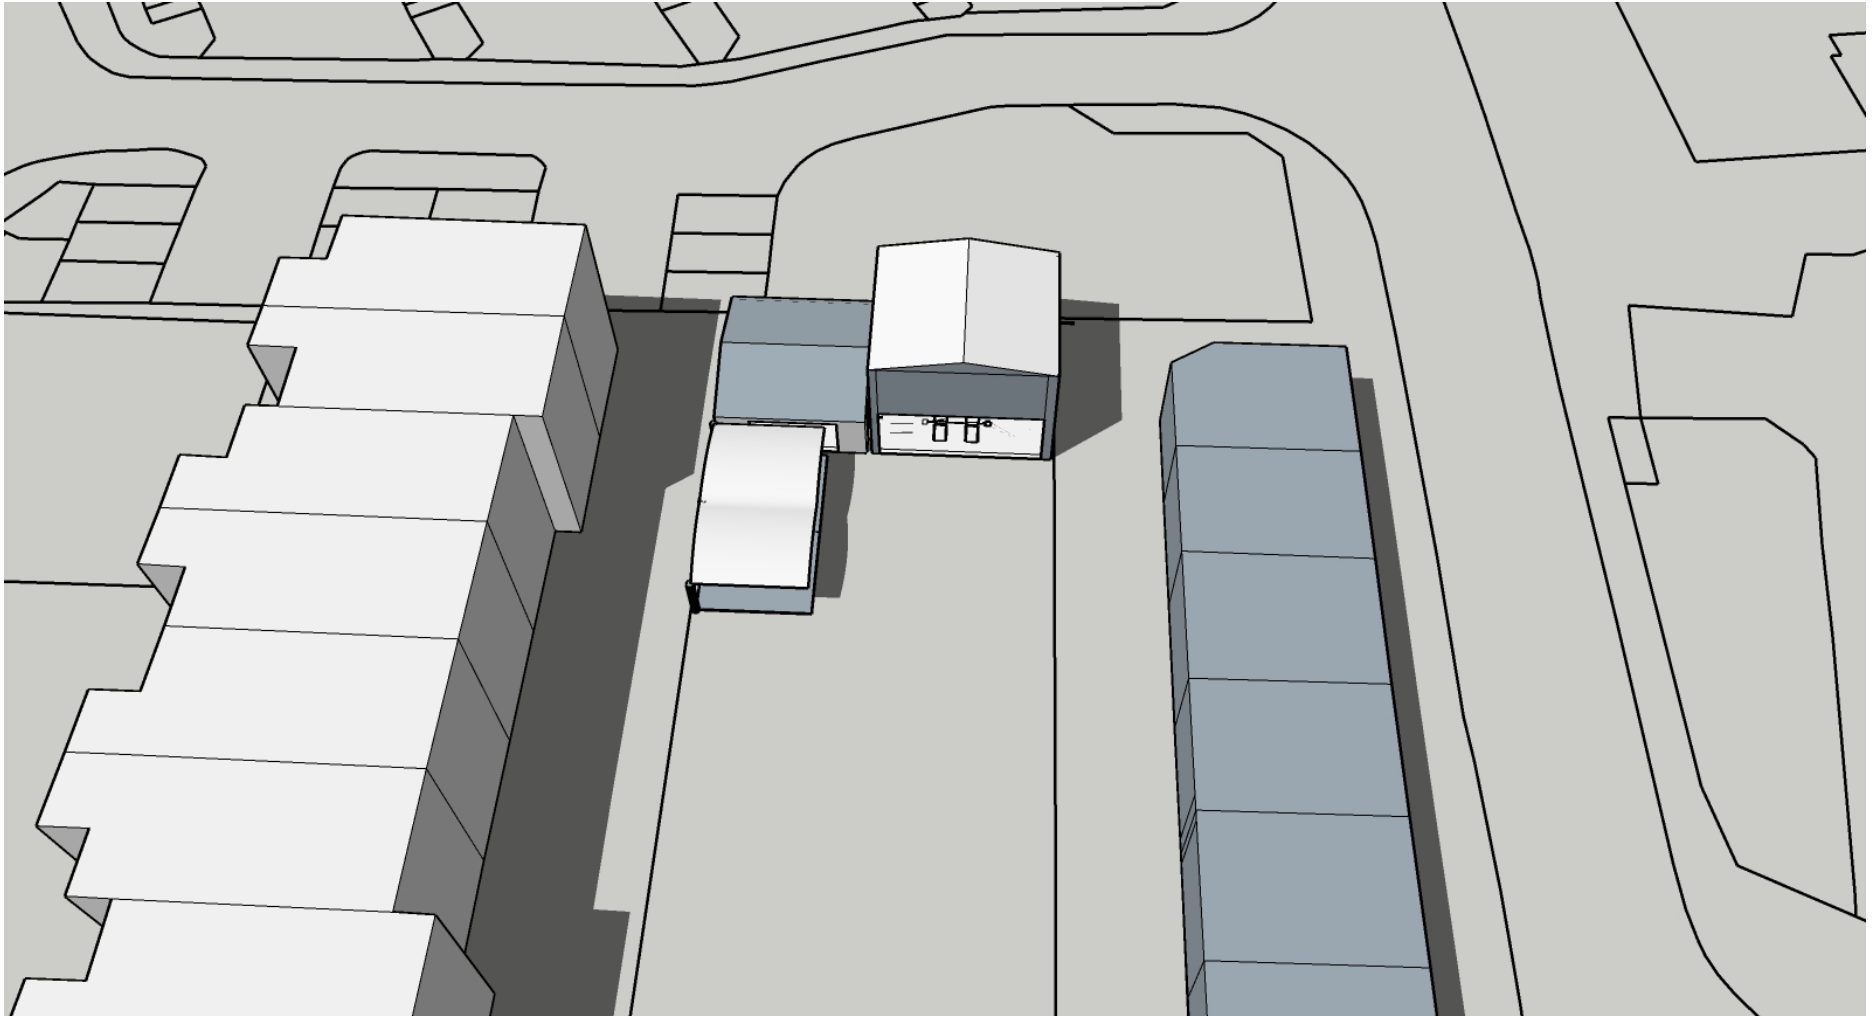

Proposed - 11am




SUNPATH DIAGRAM: Smart Wheel Motors LTD, 325 Long Lane, UB10 9JU

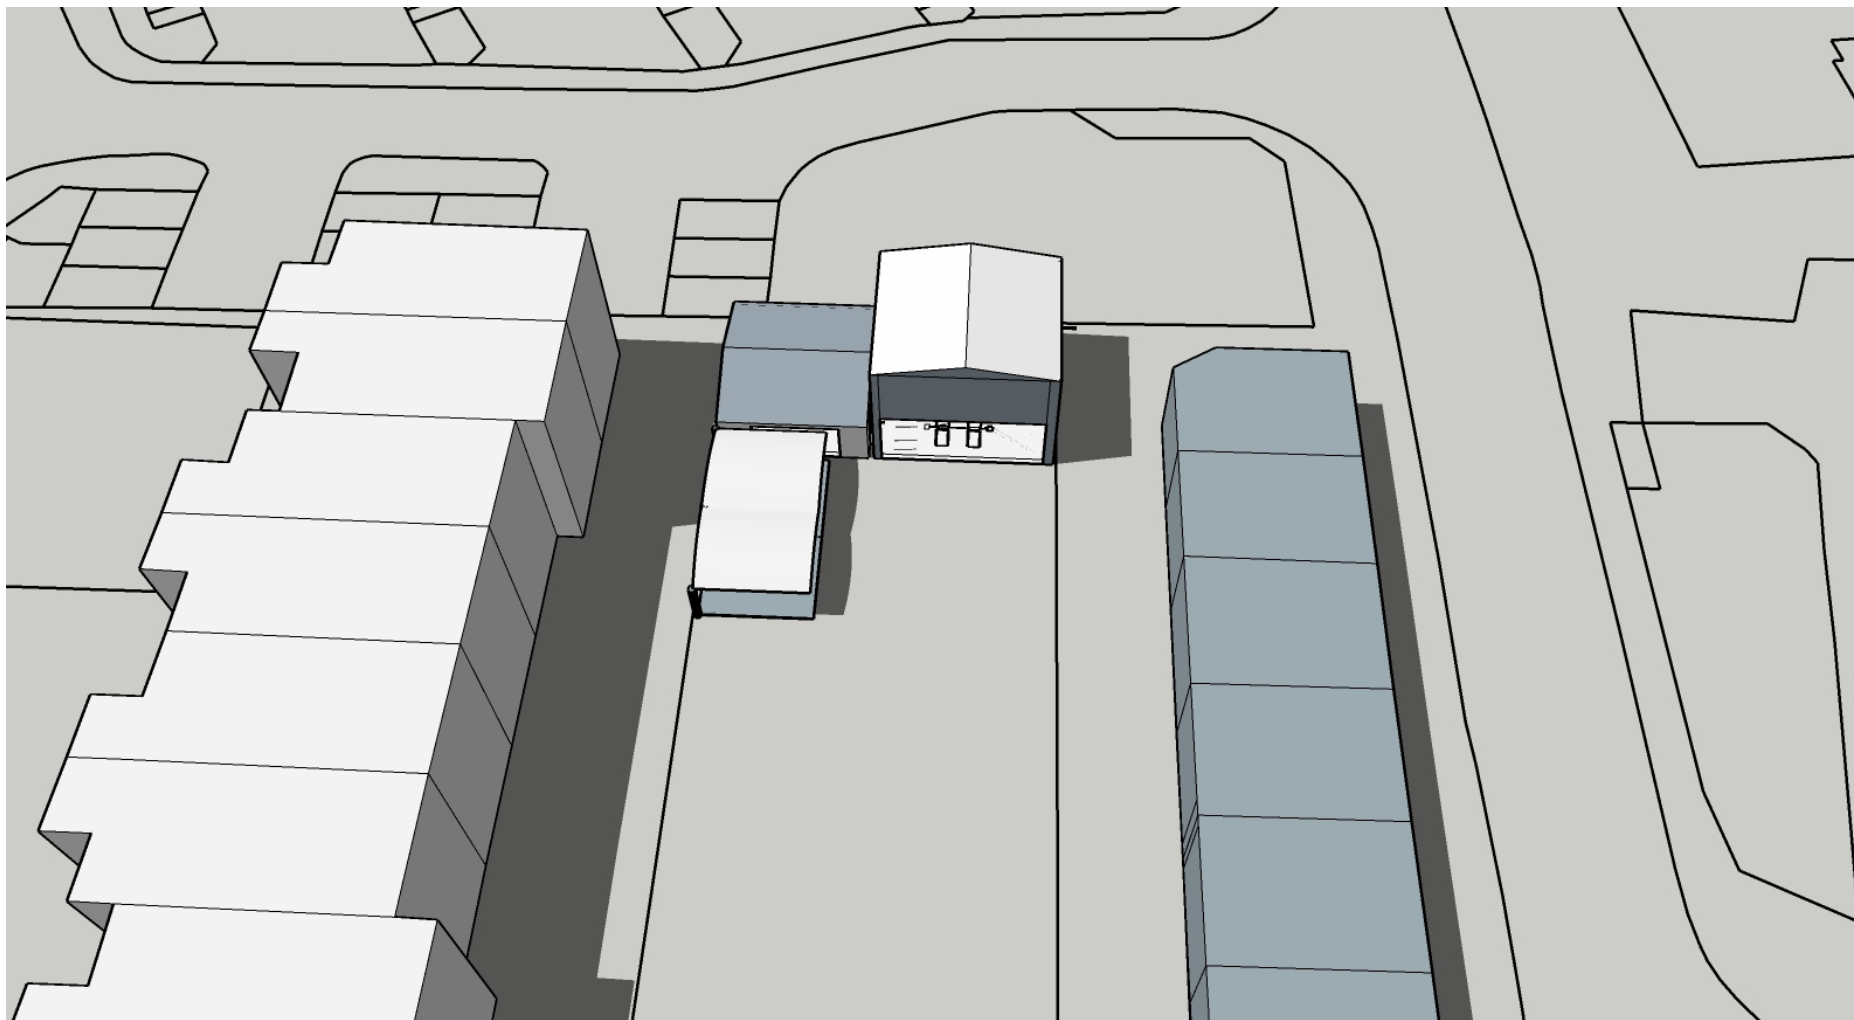

Proposed - 12pm




SUNPATH DIAGRAM: Smart Wheel Motors LTD, 325 Long Lane, UB10 9JU

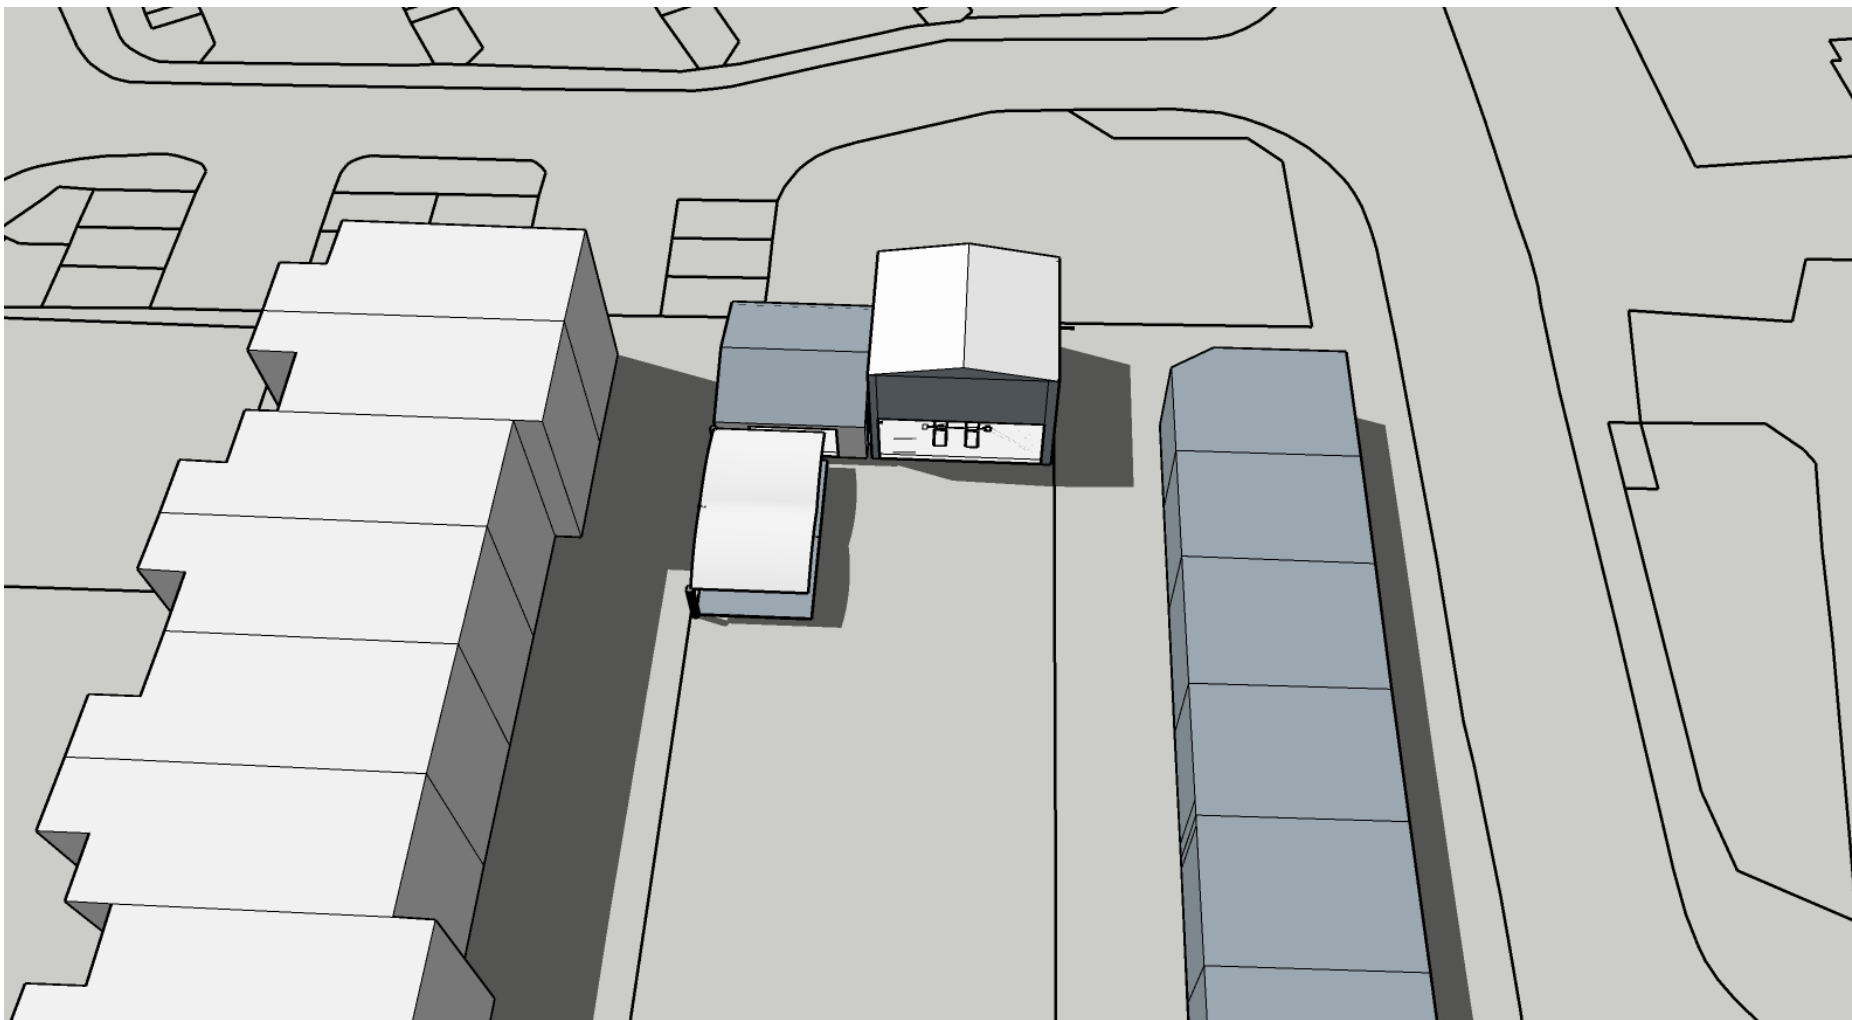

Proposed - 1pm




SUNPATH DIAGRAM: Smart Wheel Motors LTD, 325 Long Lane, UB10 9JU

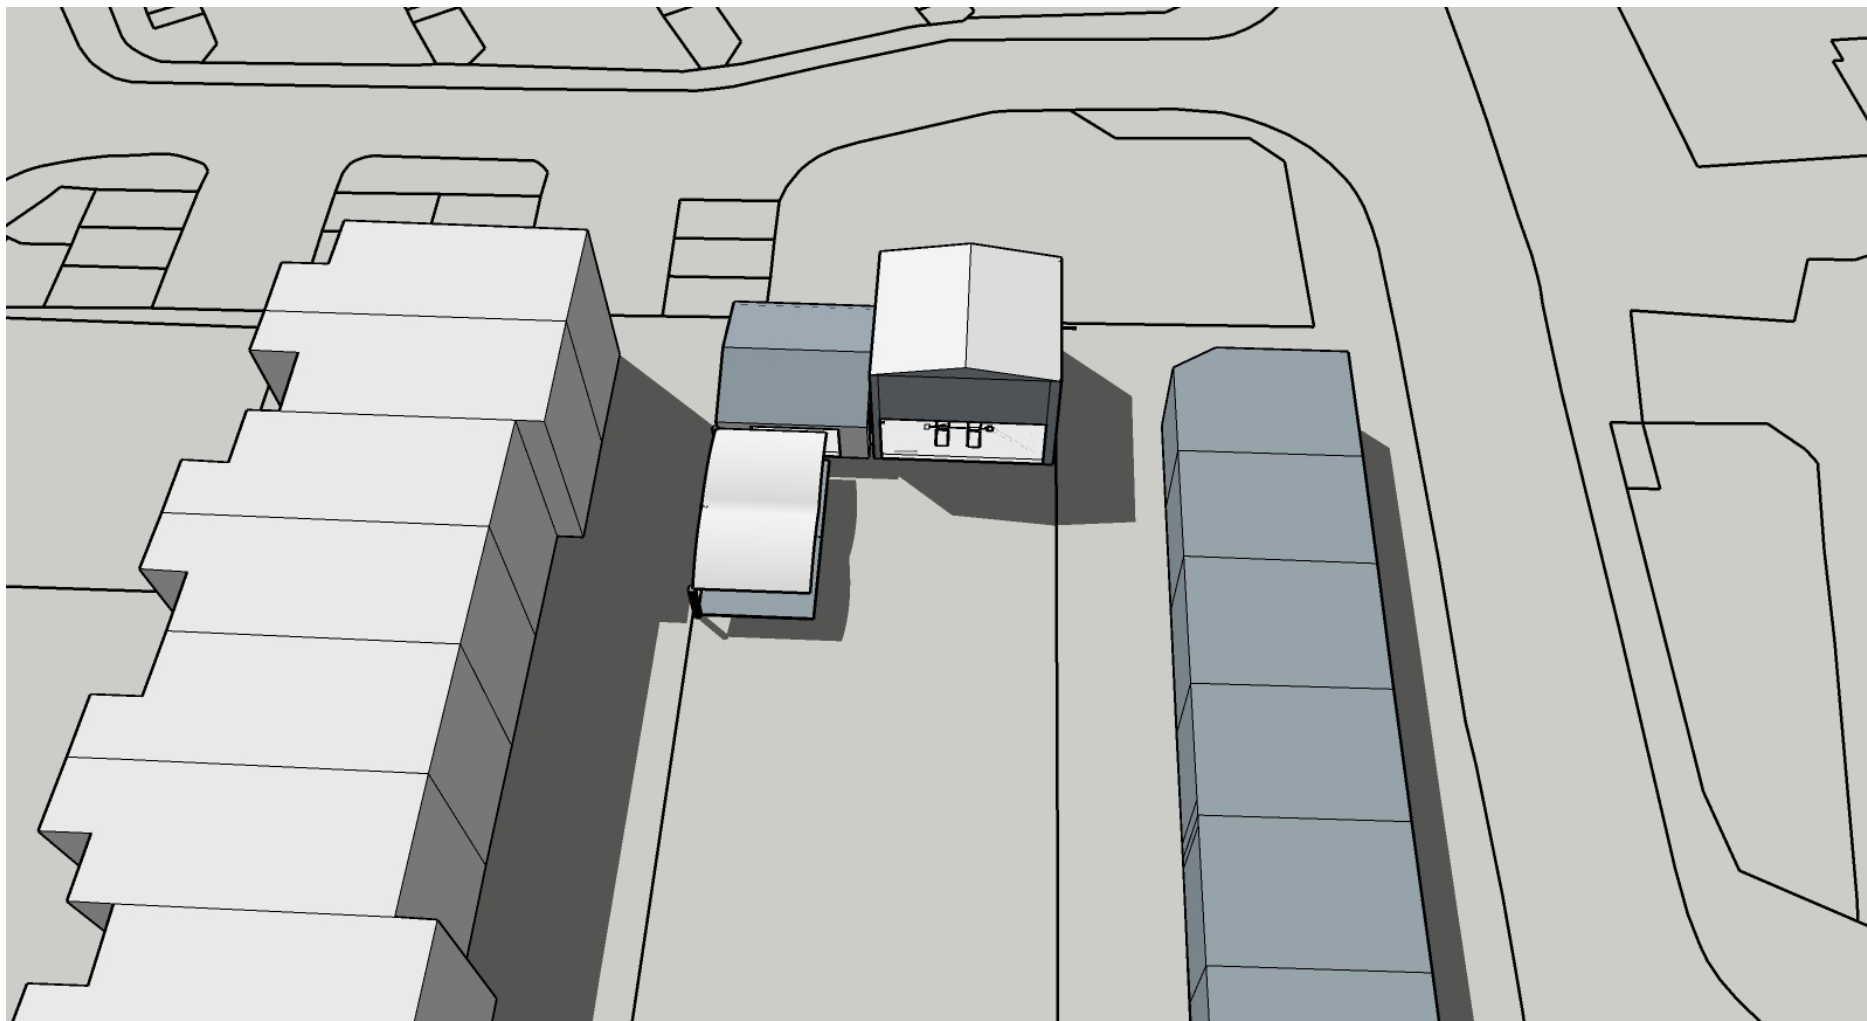

Proposed - 2pm




SUNPATH DIAGRAM: Smart Wheel Motors LTD, 325 Long Lane, UB10 9JU

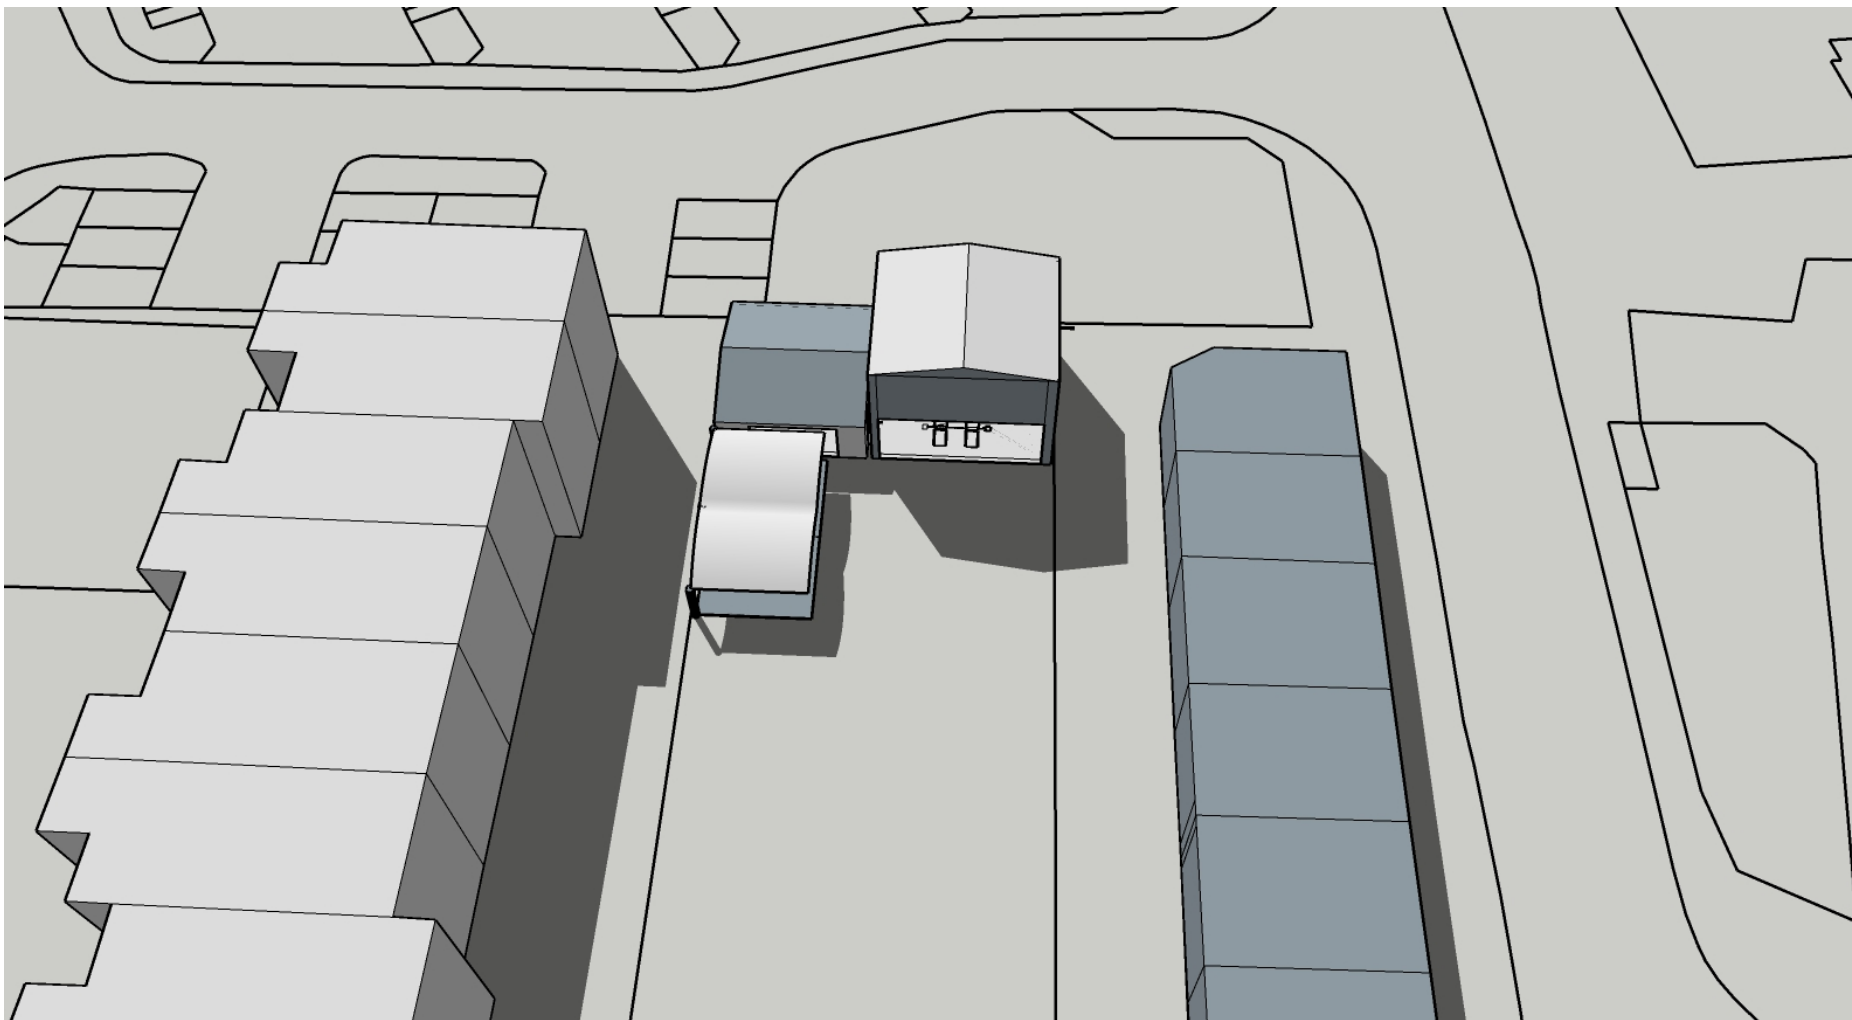

Proposed - 3pm




SUNPATH DIAGRAM: Smart Wheel Motors LTD, 325 Long Lane, UB10 9JU

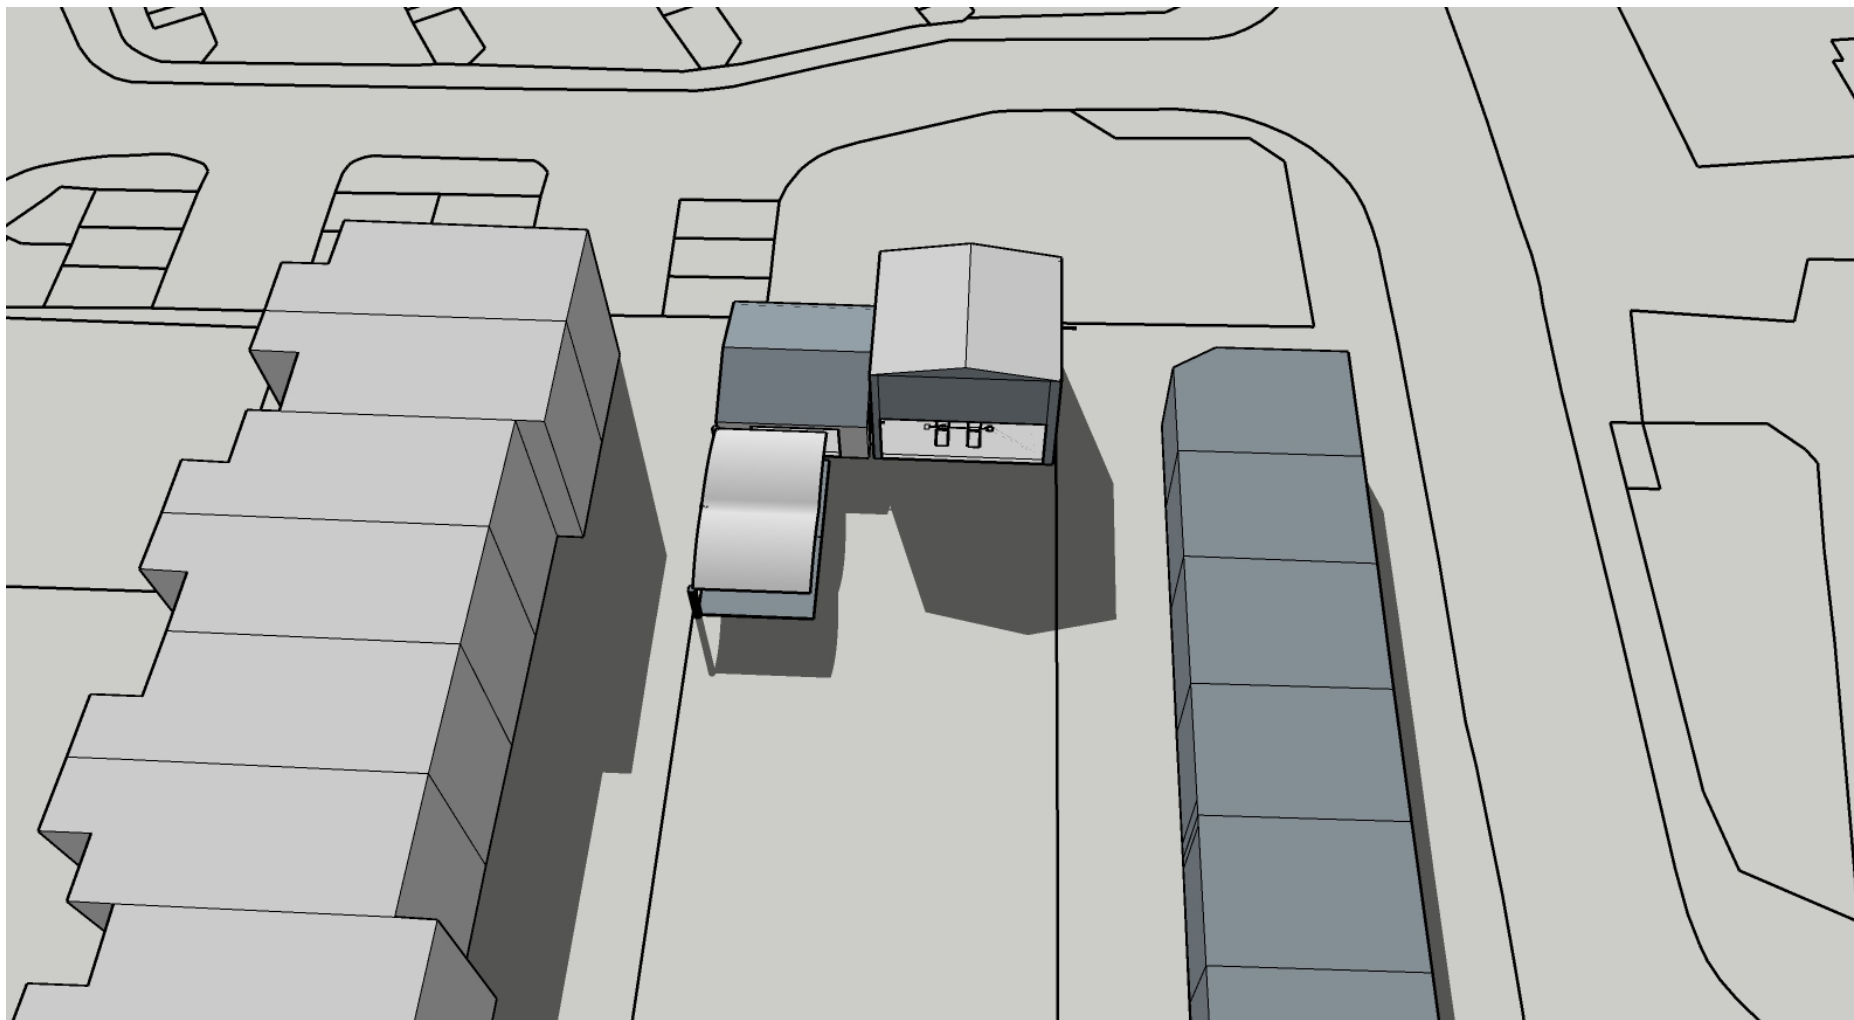

Proposed - 4pm




SUNPATH DIAGRAM: Smart Wheel Motors LTD, 325 Long Lane, UB10 9JU

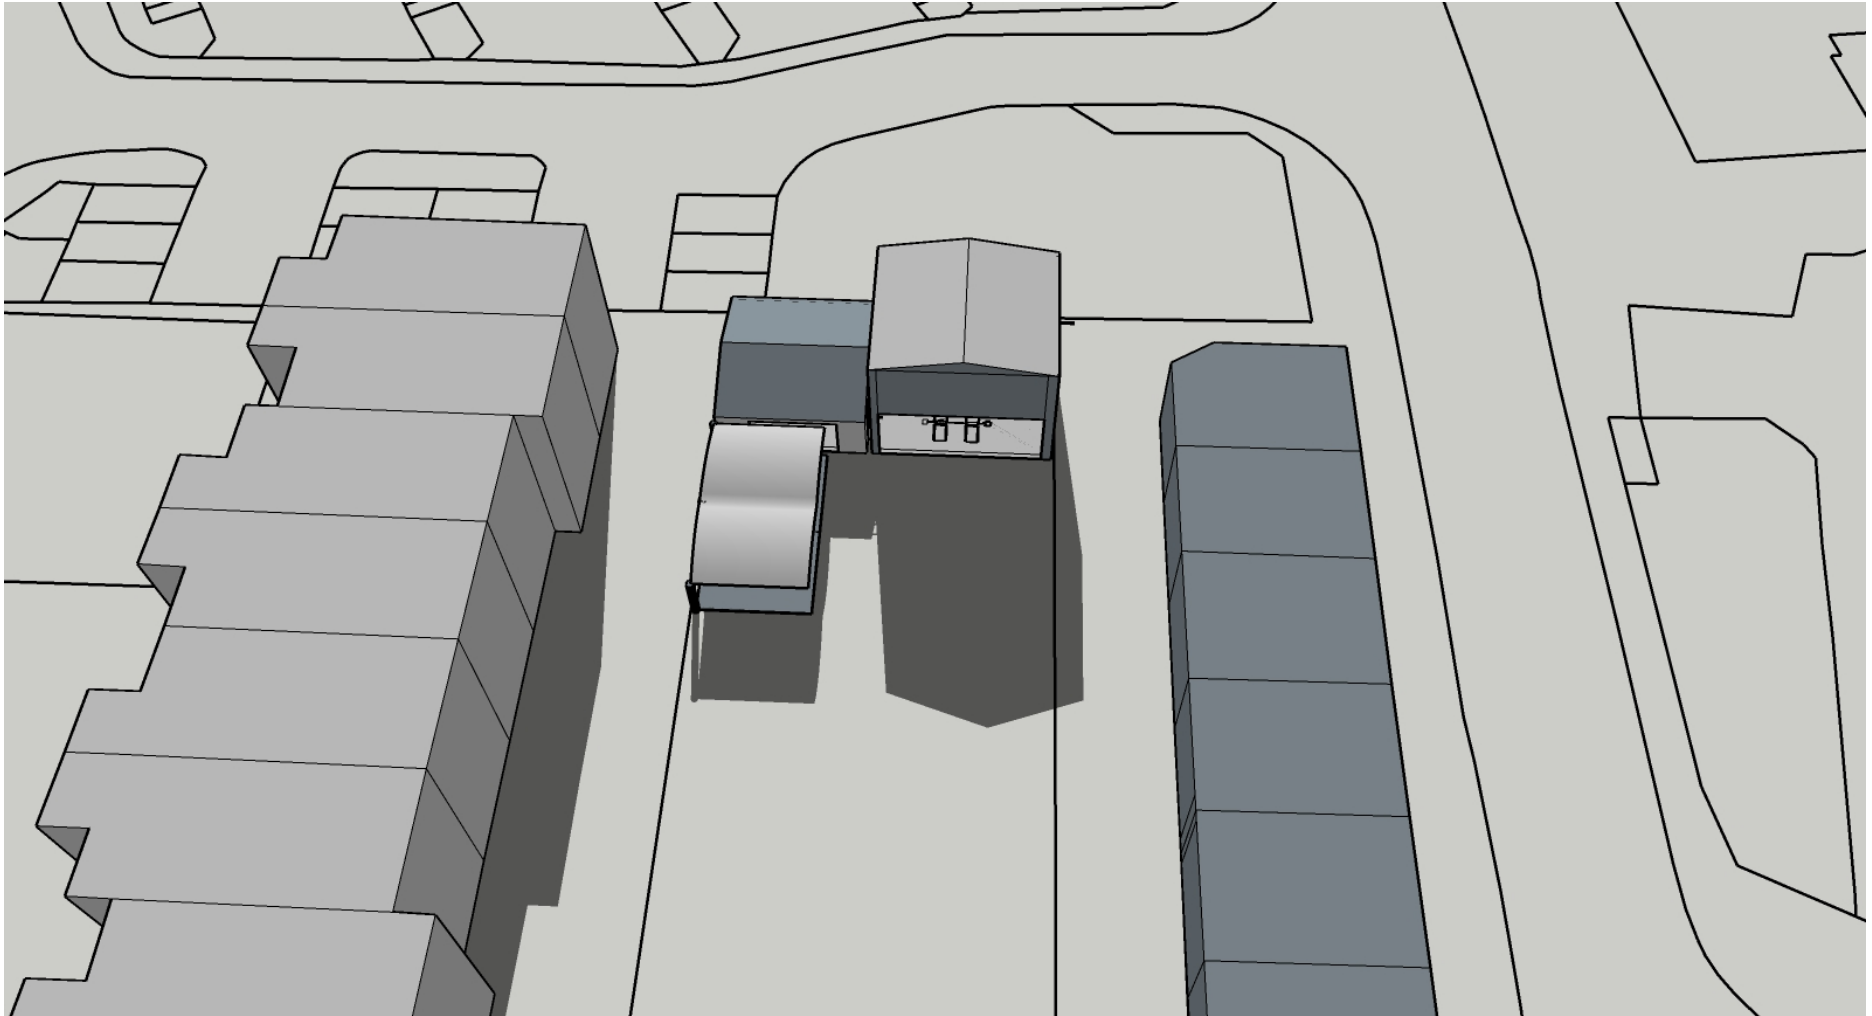

Proposed - 5pm




SUNPATH DIAGRAM: Smart Wheel Motors LTD, 325 Long Lane, UB10 9JU

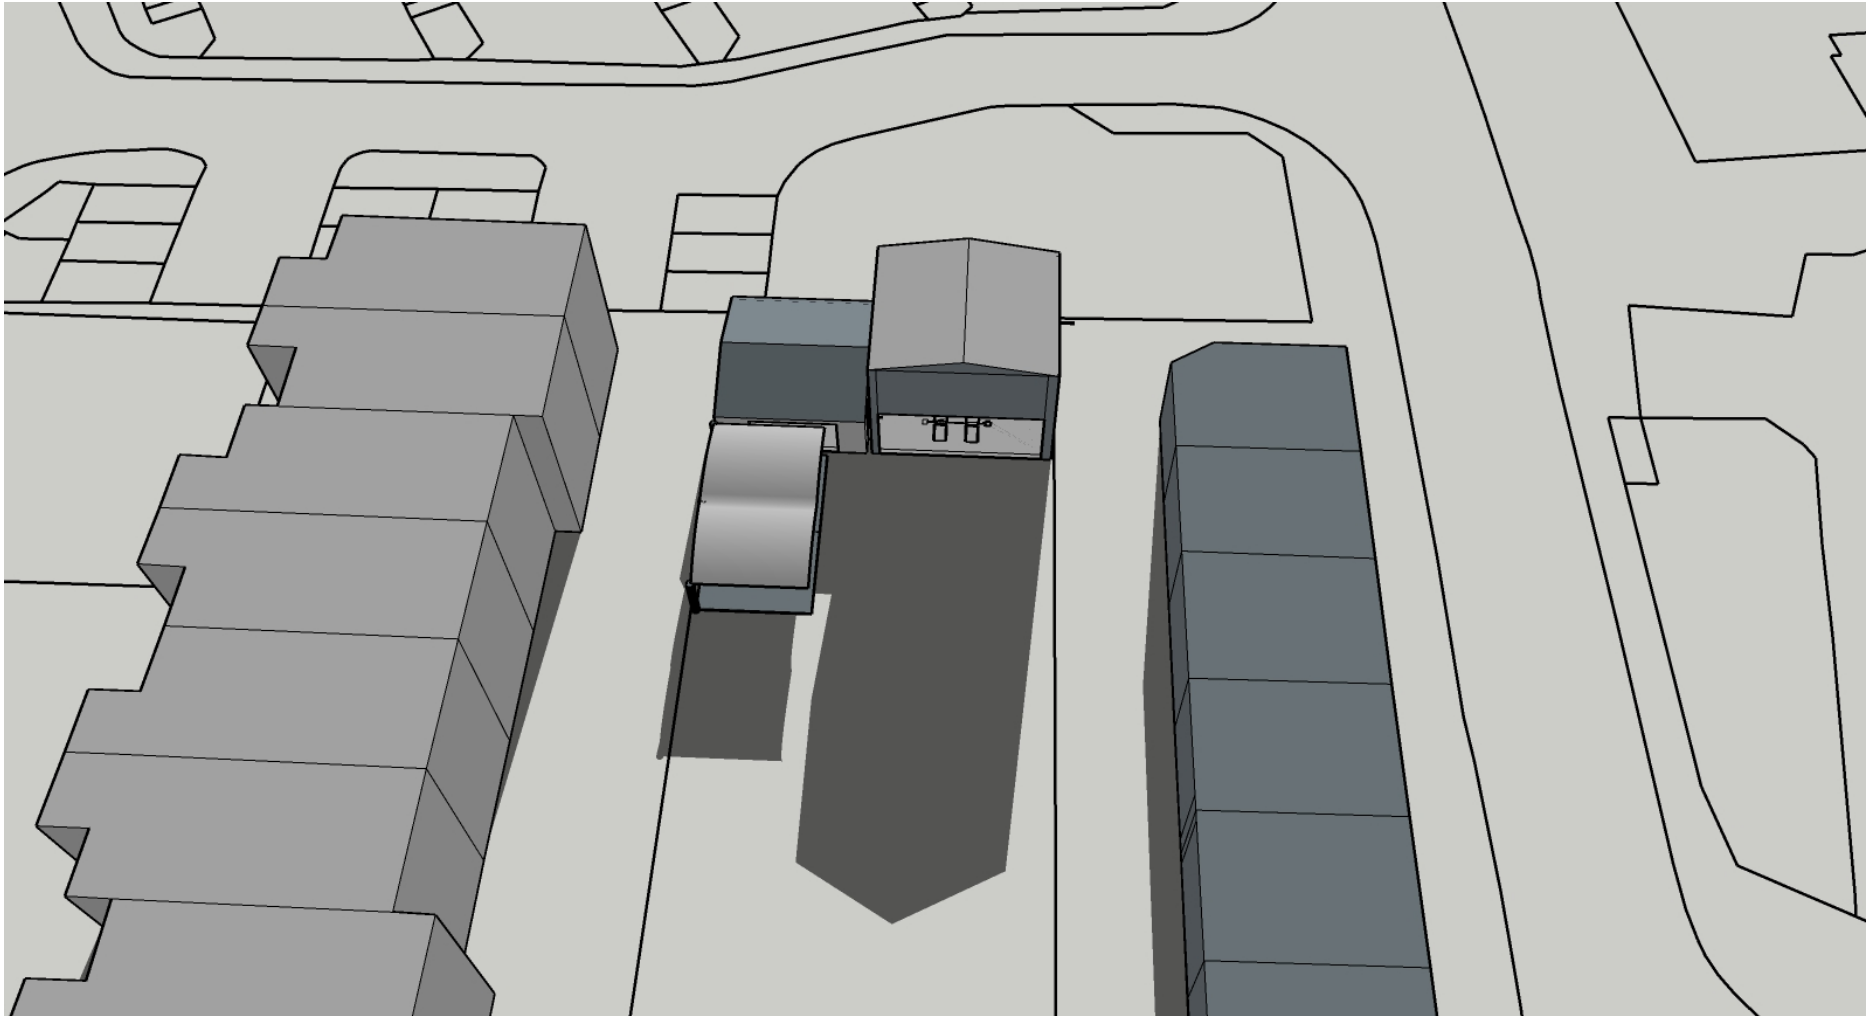

Proposed - 6pm




SUNPATH DIAGRAM: Smart Wheel Motors LTD, 325 Long Lane, UB10 9JU

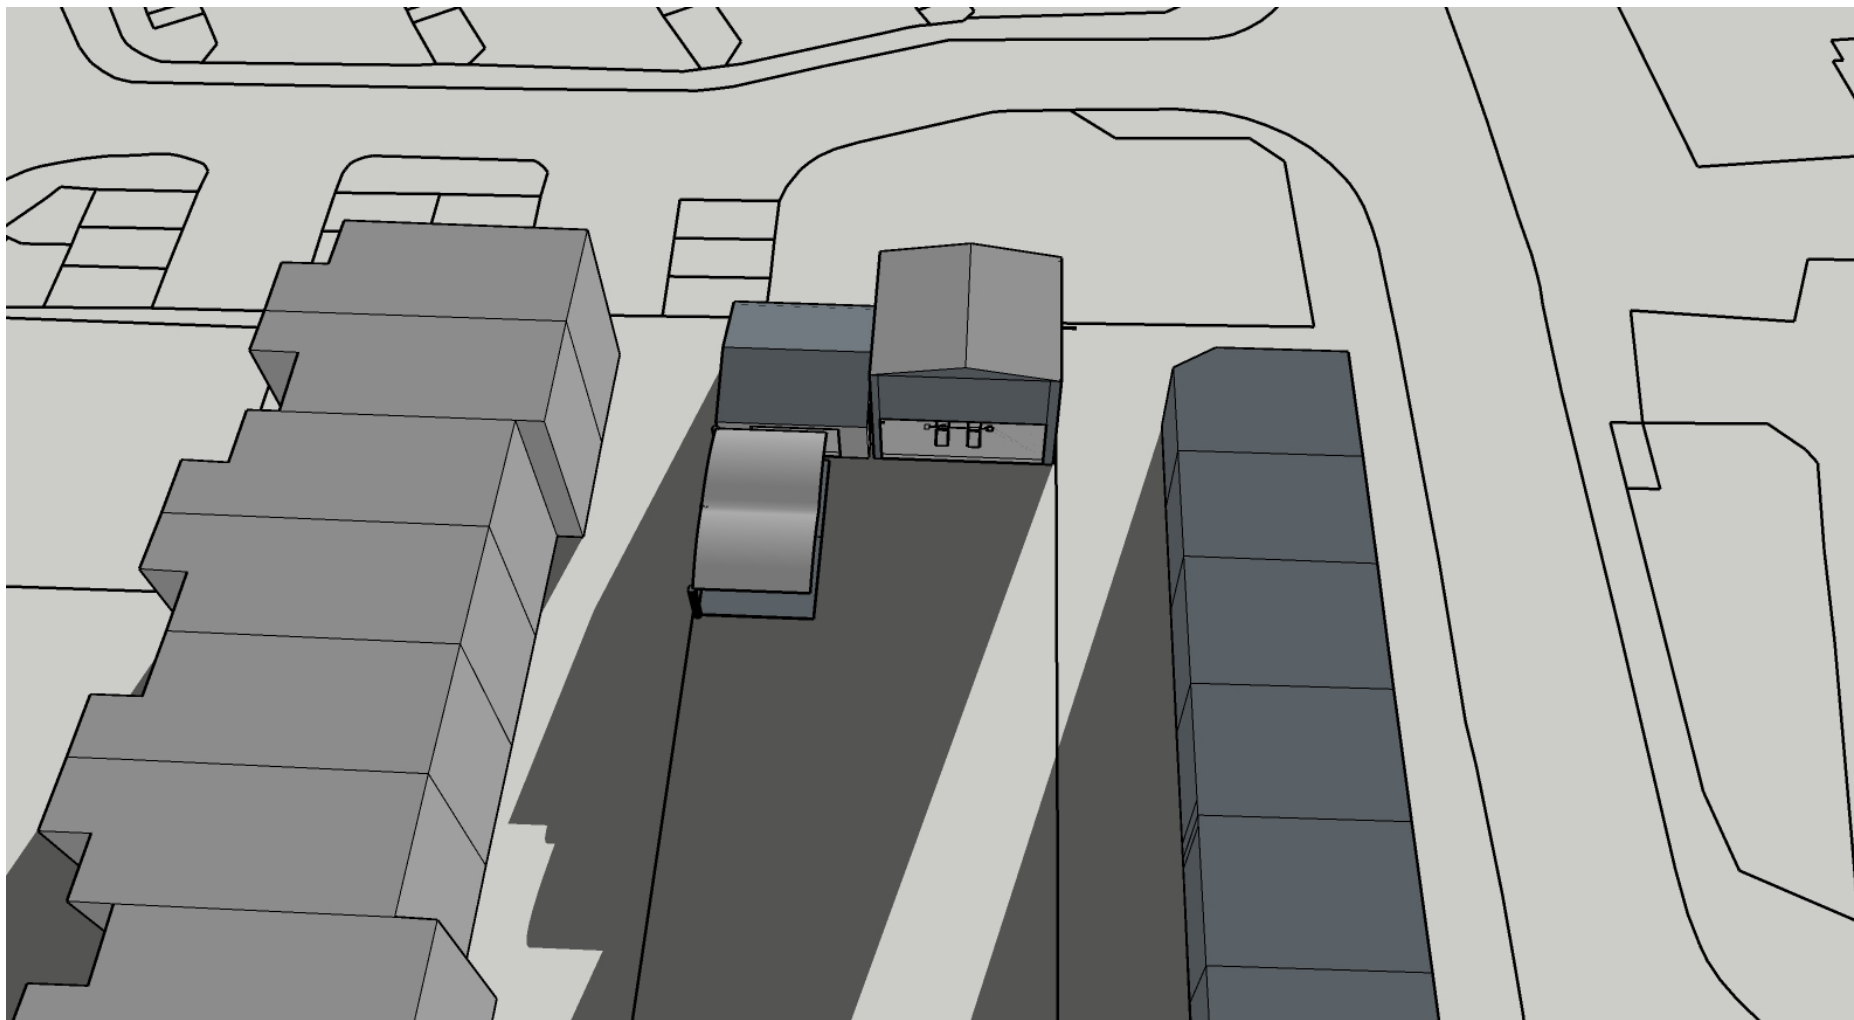

Proposed - 7pm




SUNPATH DIAGRAM: Smart Wheel Motors LTD, 325 Long Lane, UB10 9JU

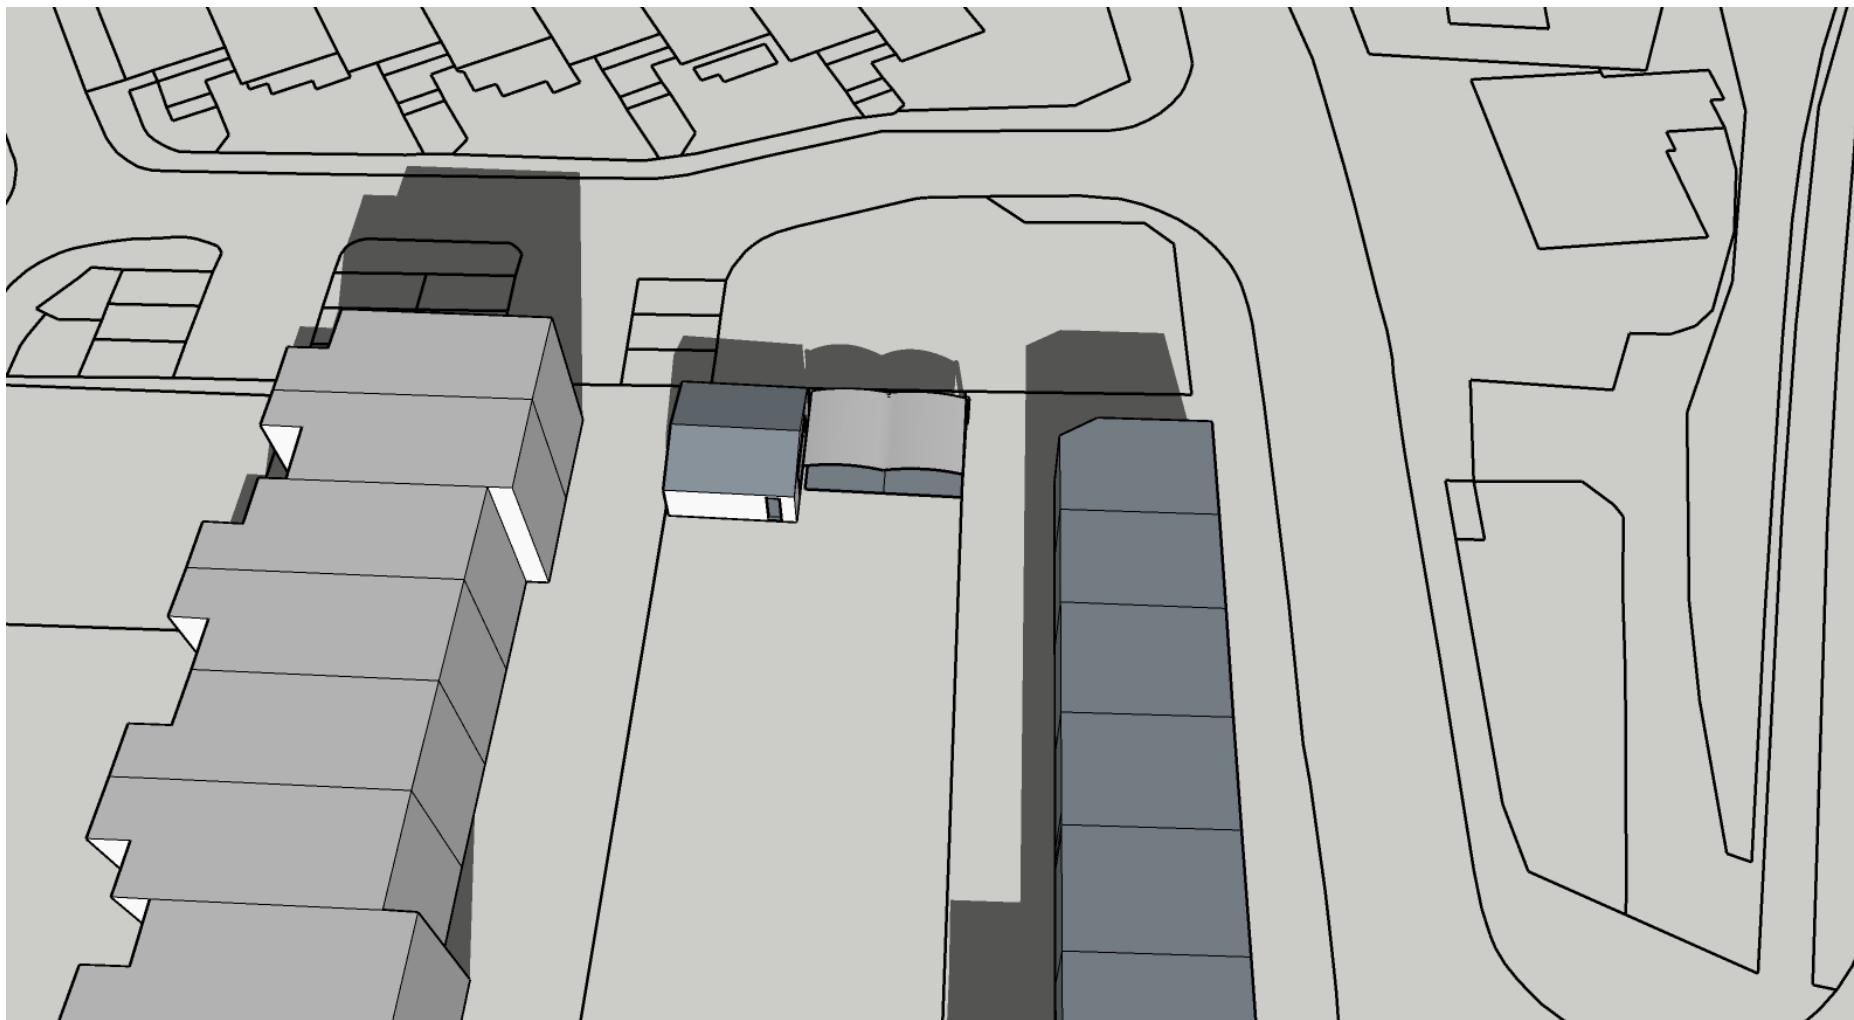

Existing - 7am




SUNPATH DIAGRAM: Smart Wheel Motors LTD, 325 Long Lane, UB10 9JU

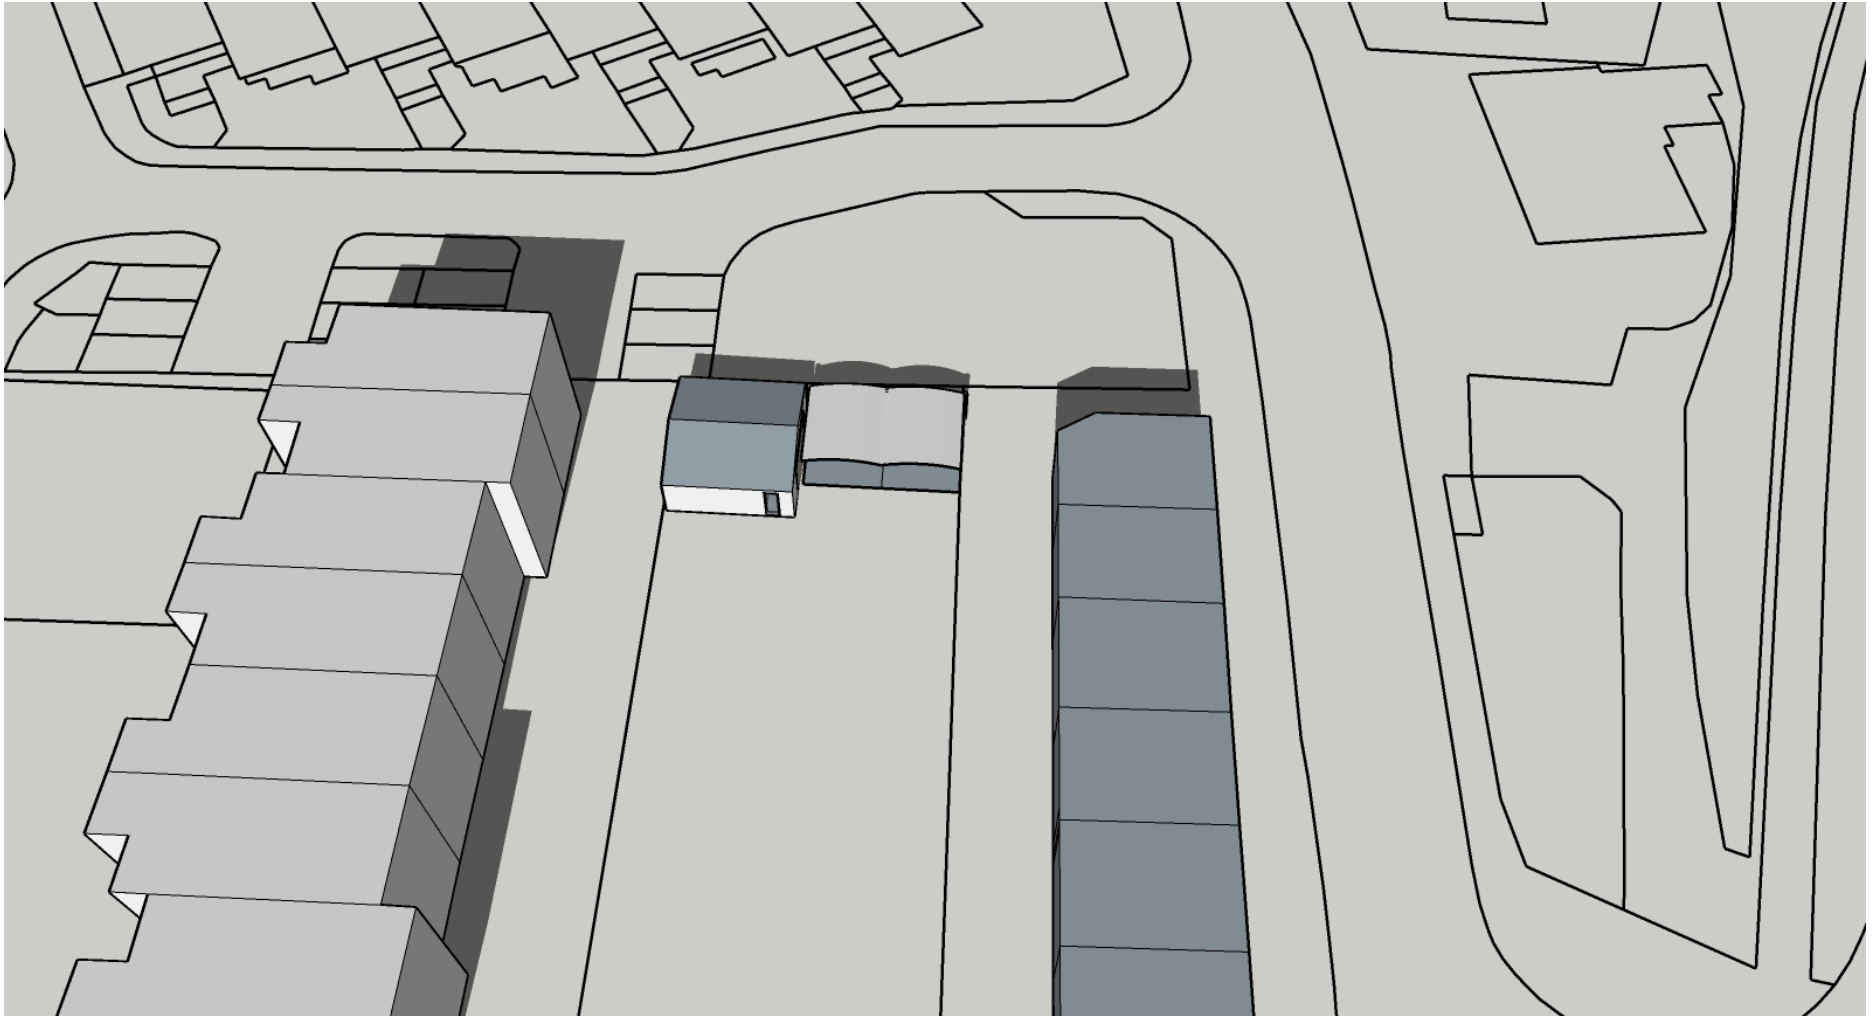

Existing - 8am




SUNPATH DIAGRAM: Smart Wheel Motors LTD, 325 Long Lane, UB10 9JU

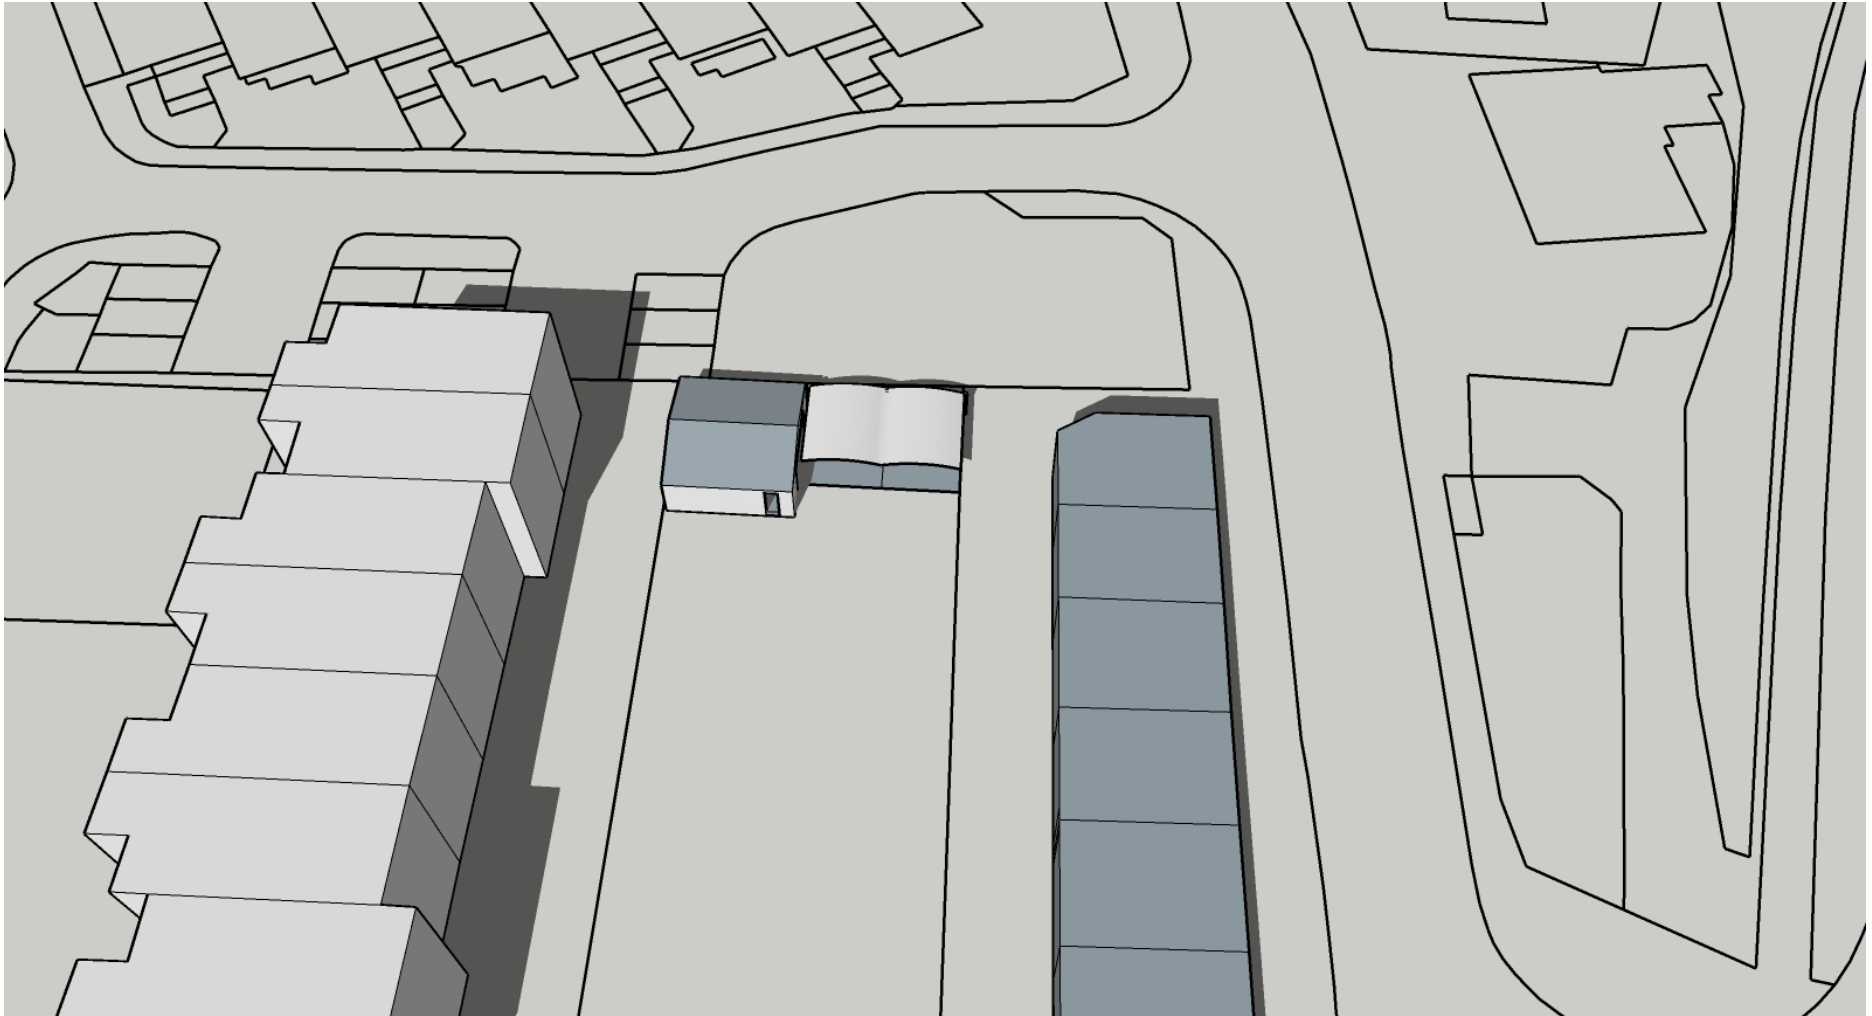

Existing - 9am




SUNPATH DIAGRAM: Smart Wheel Motors LTD, 325 Long Lane, UB10 9JU

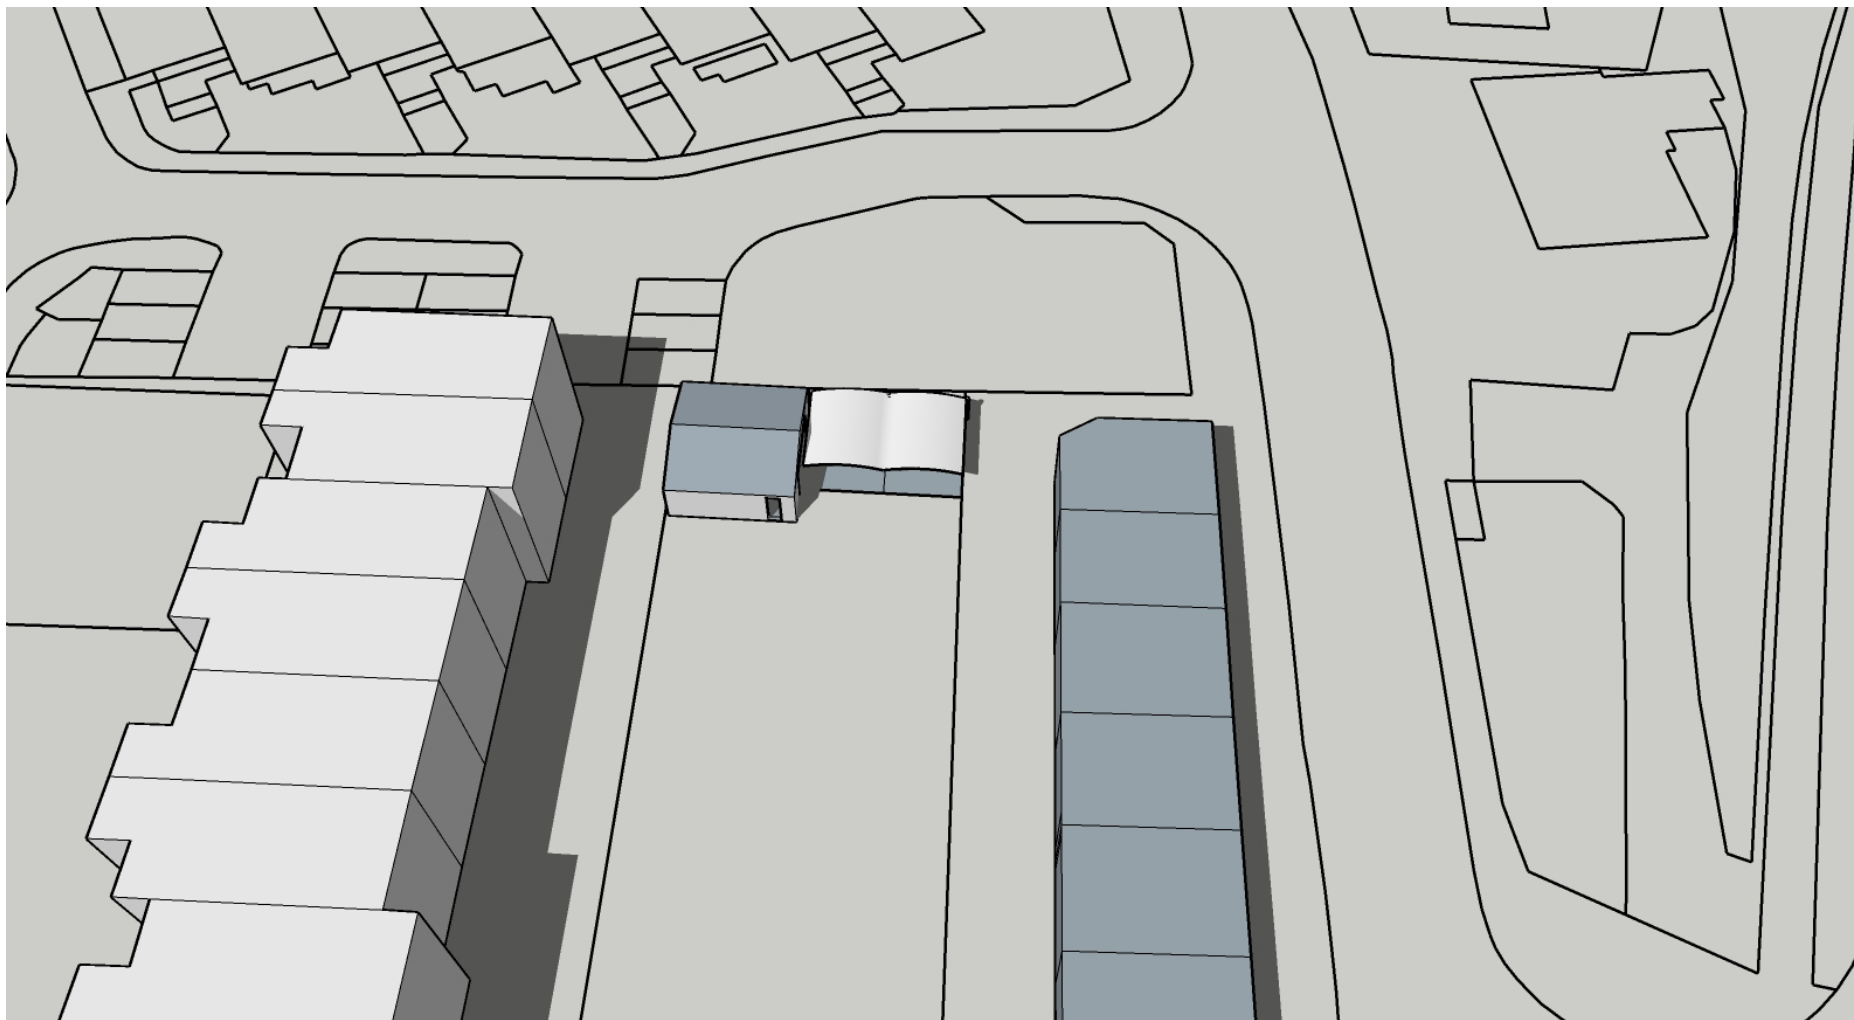

Existing - 10am




SUNPATH DIAGRAM: Smart Wheel Motors LTD, 325 Long Lane, UB10 9JU

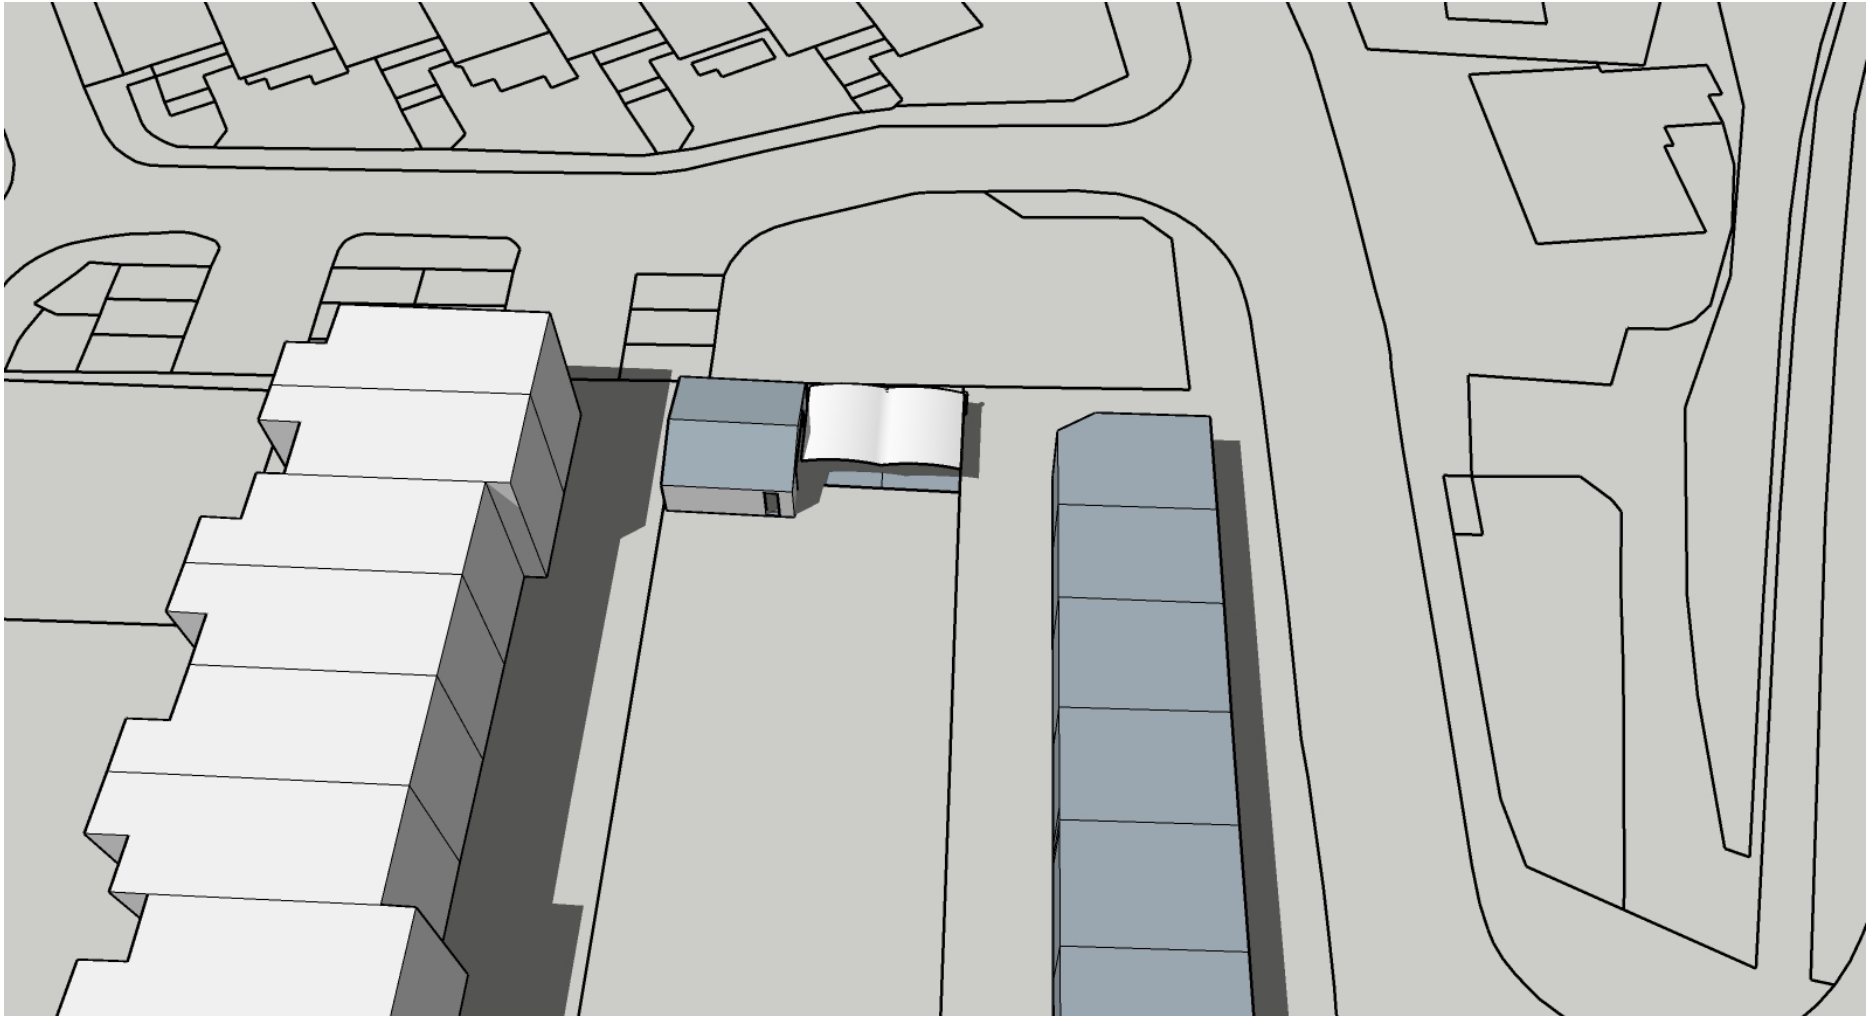

Existing - 11am




SUNPATH DIAGRAM: Smart Wheel Motors LTD, 325 Long Lane, UB10 9JU

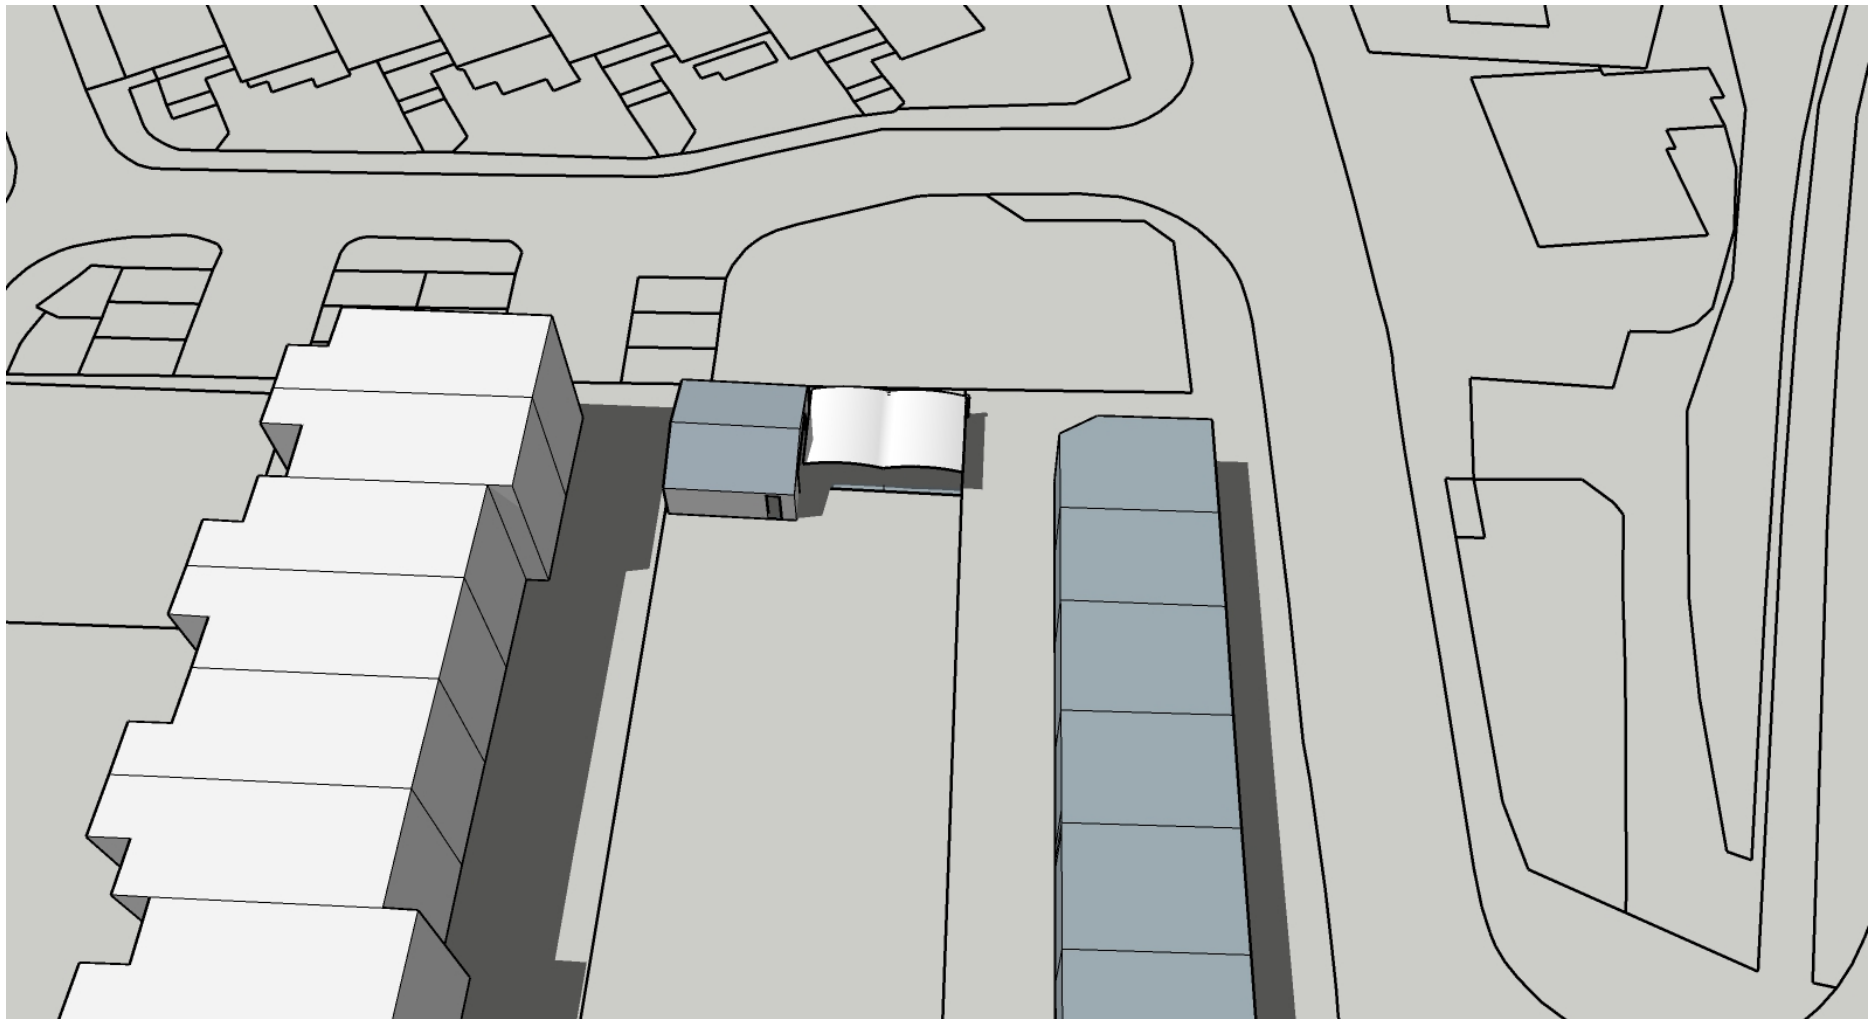

Existing - 12pm




SUNPATH DIAGRAM: Smart Wheel Motors LTD, 325 Long Lane, UB10 9JU

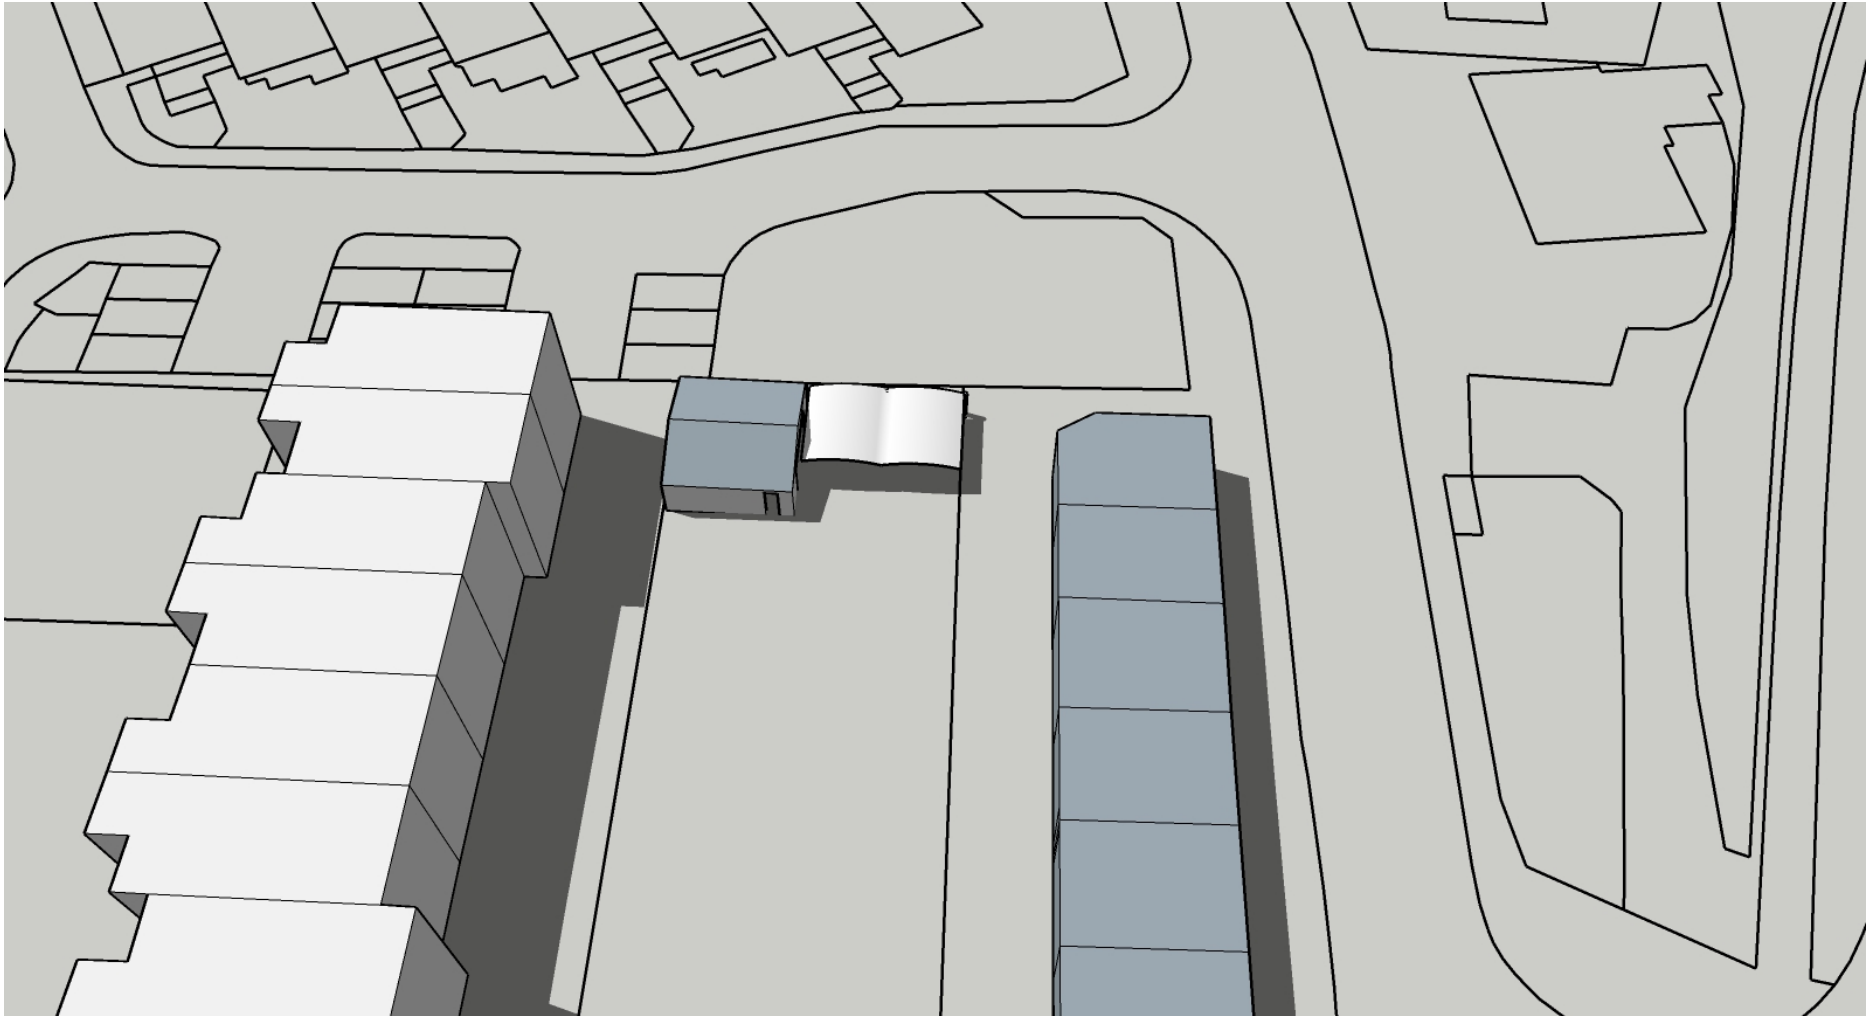

Existing - 1pm




SUNPATH DIAGRAM: Smart Wheel Motors LTD, 325 Long Lane, UB10 9JU

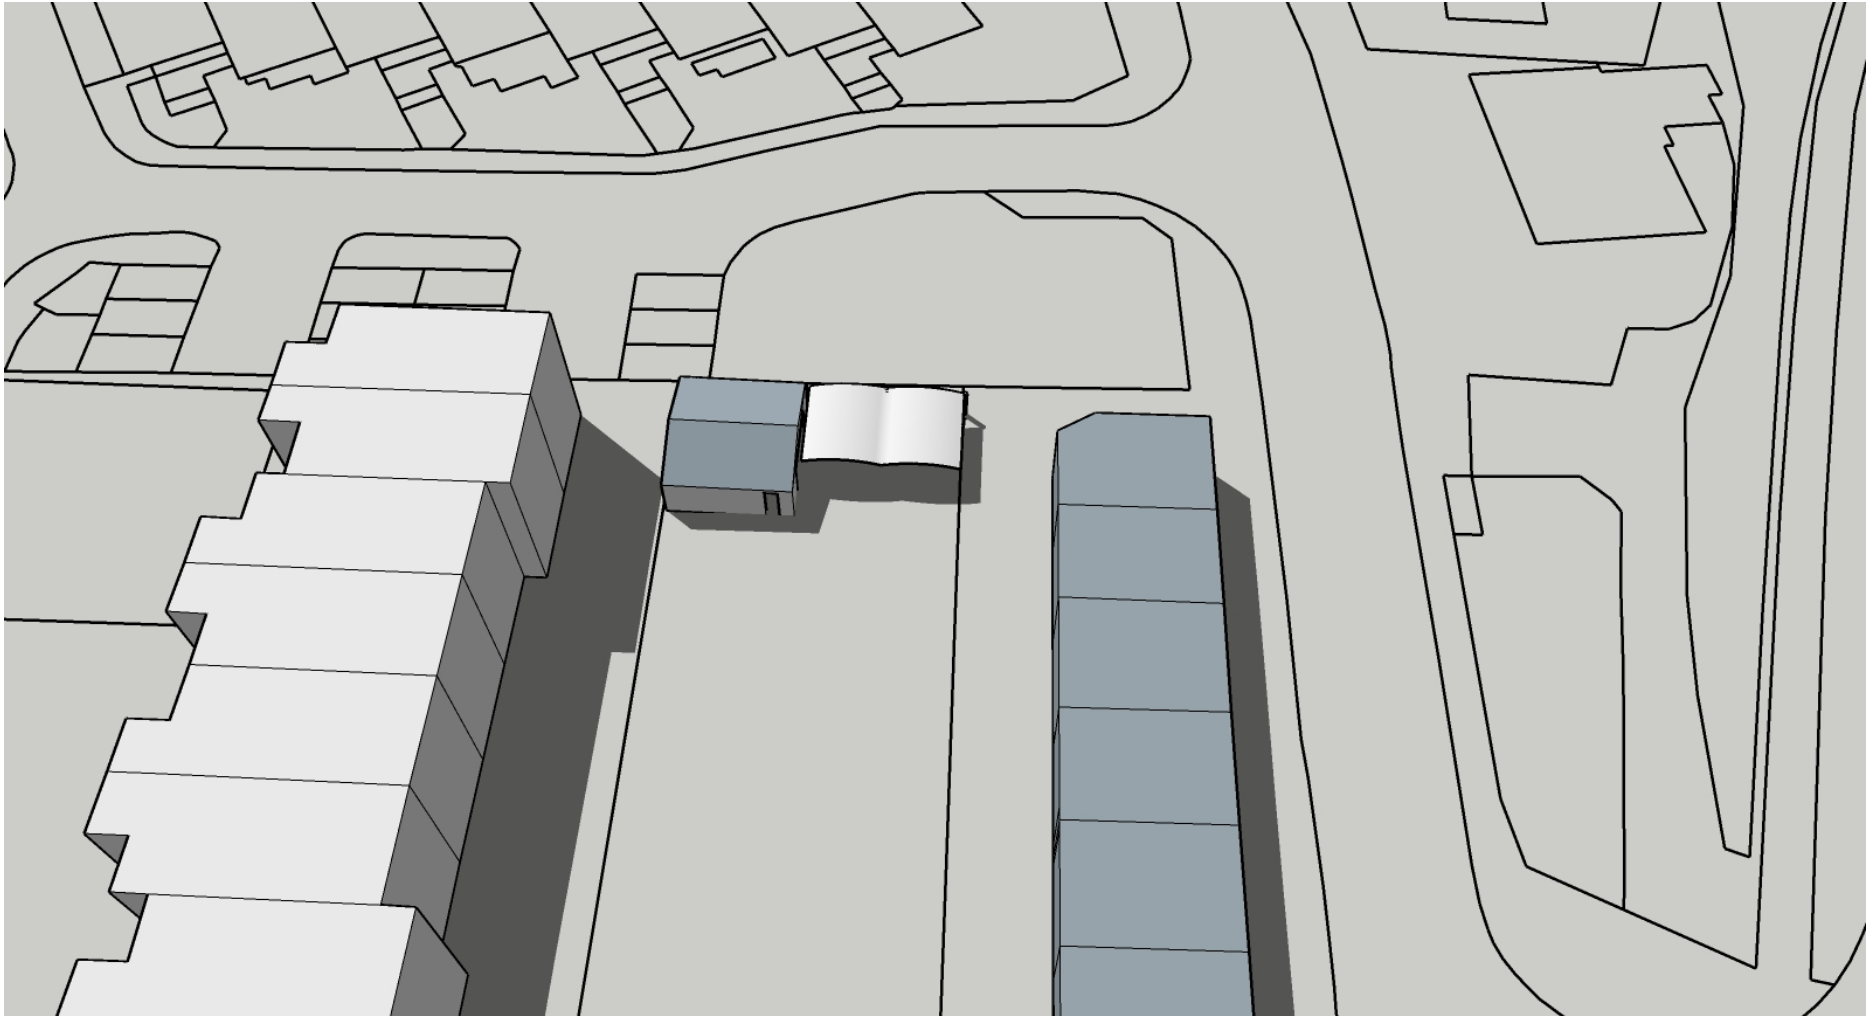

Existing - 2pm




SUNPATH DIAGRAM: Smart Wheel Motors LTD, 325 Long Lane, UB10 9JU

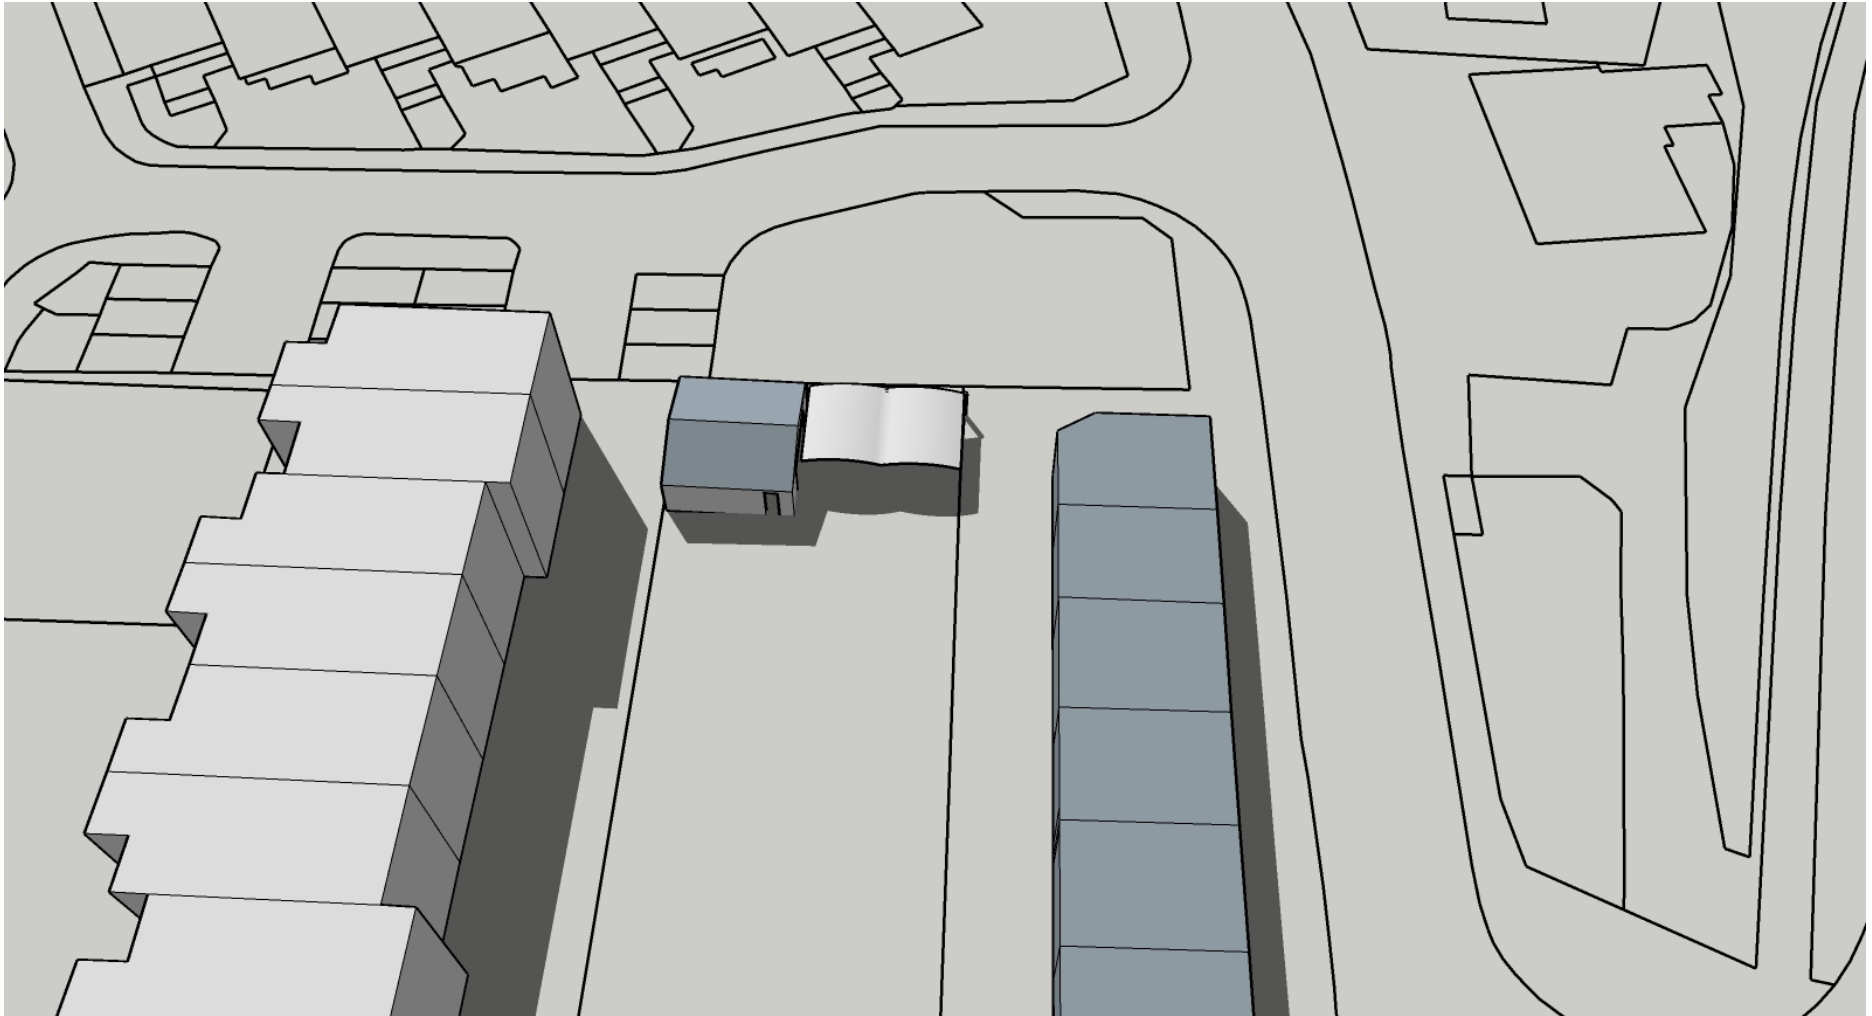

Existing - 3pm




SUNPATH DIAGRAM: Smart Wheel Motors LTD, 325 Long Lane, UB10 9JU

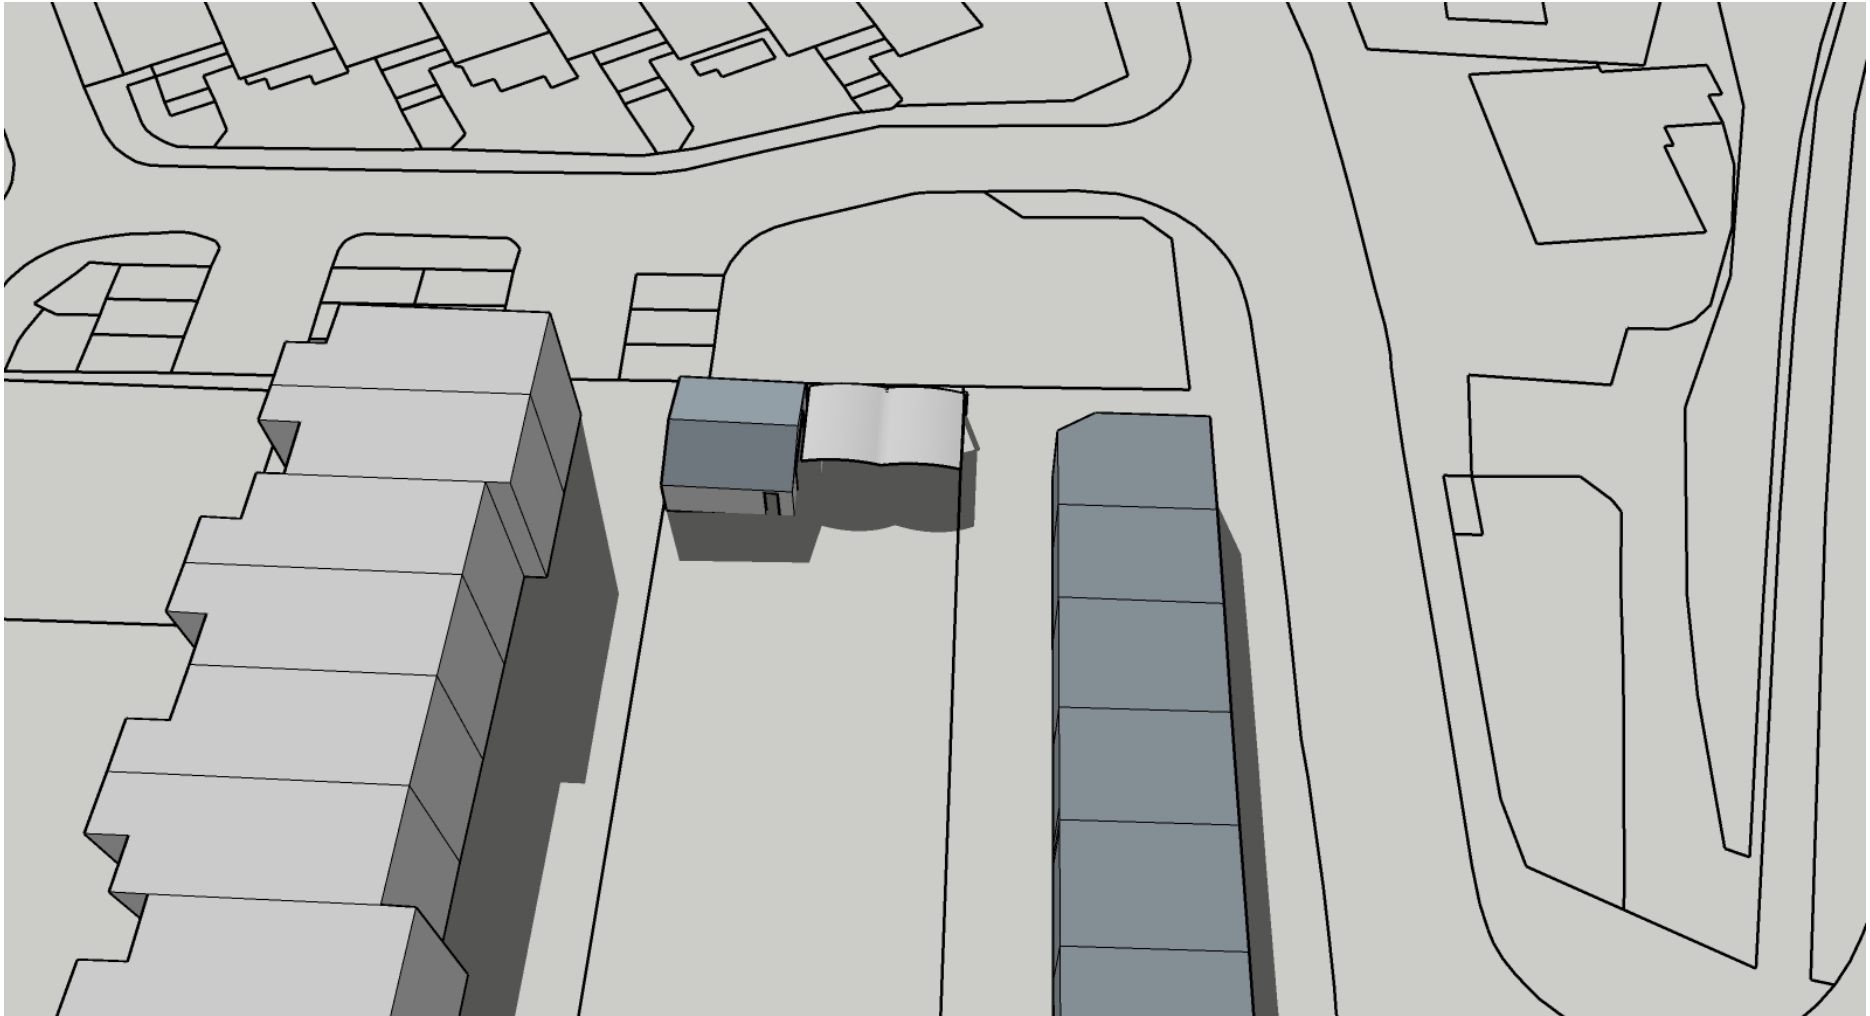

Existing - 4pm




SUNPATH DIAGRAM: Smart Wheel Motors LTD, 325 Long Lane, UB10 9JU

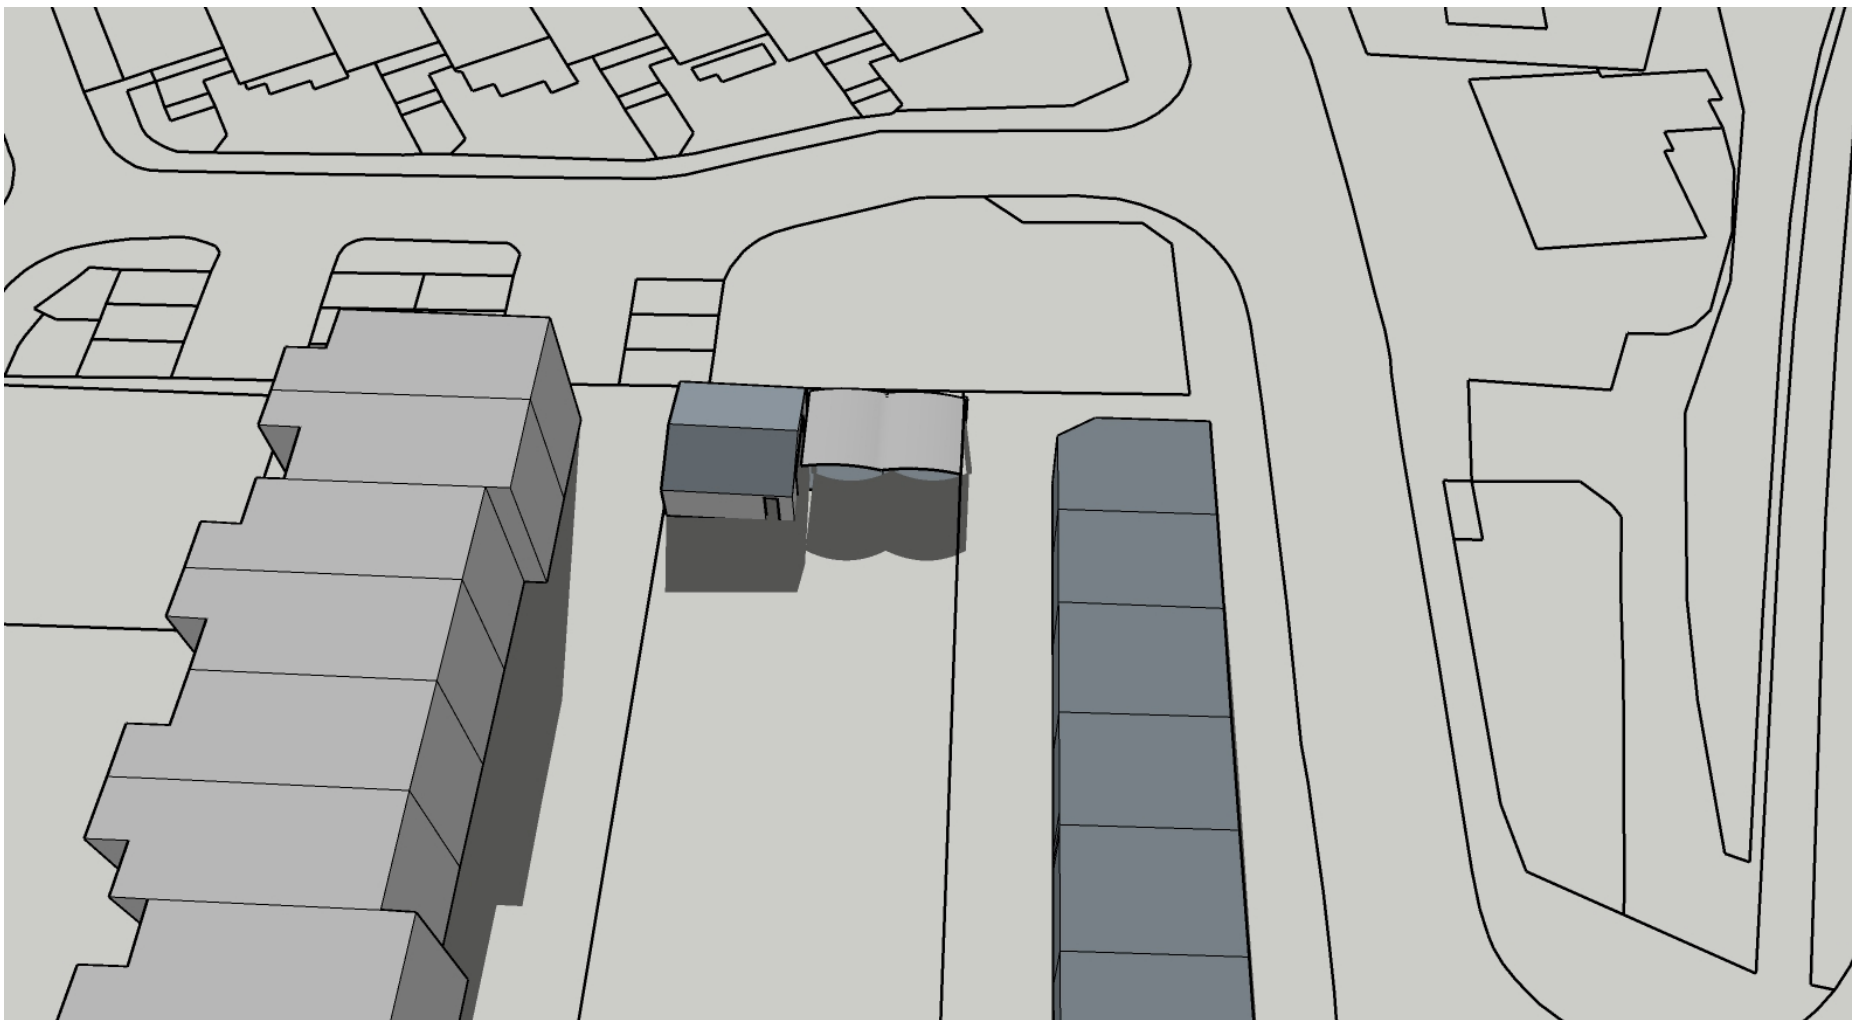

Existing - 5pm




SUNPATH DIAGRAM: Smart Wheel Motors LTD, 325 Long Lane, UB10 9JU

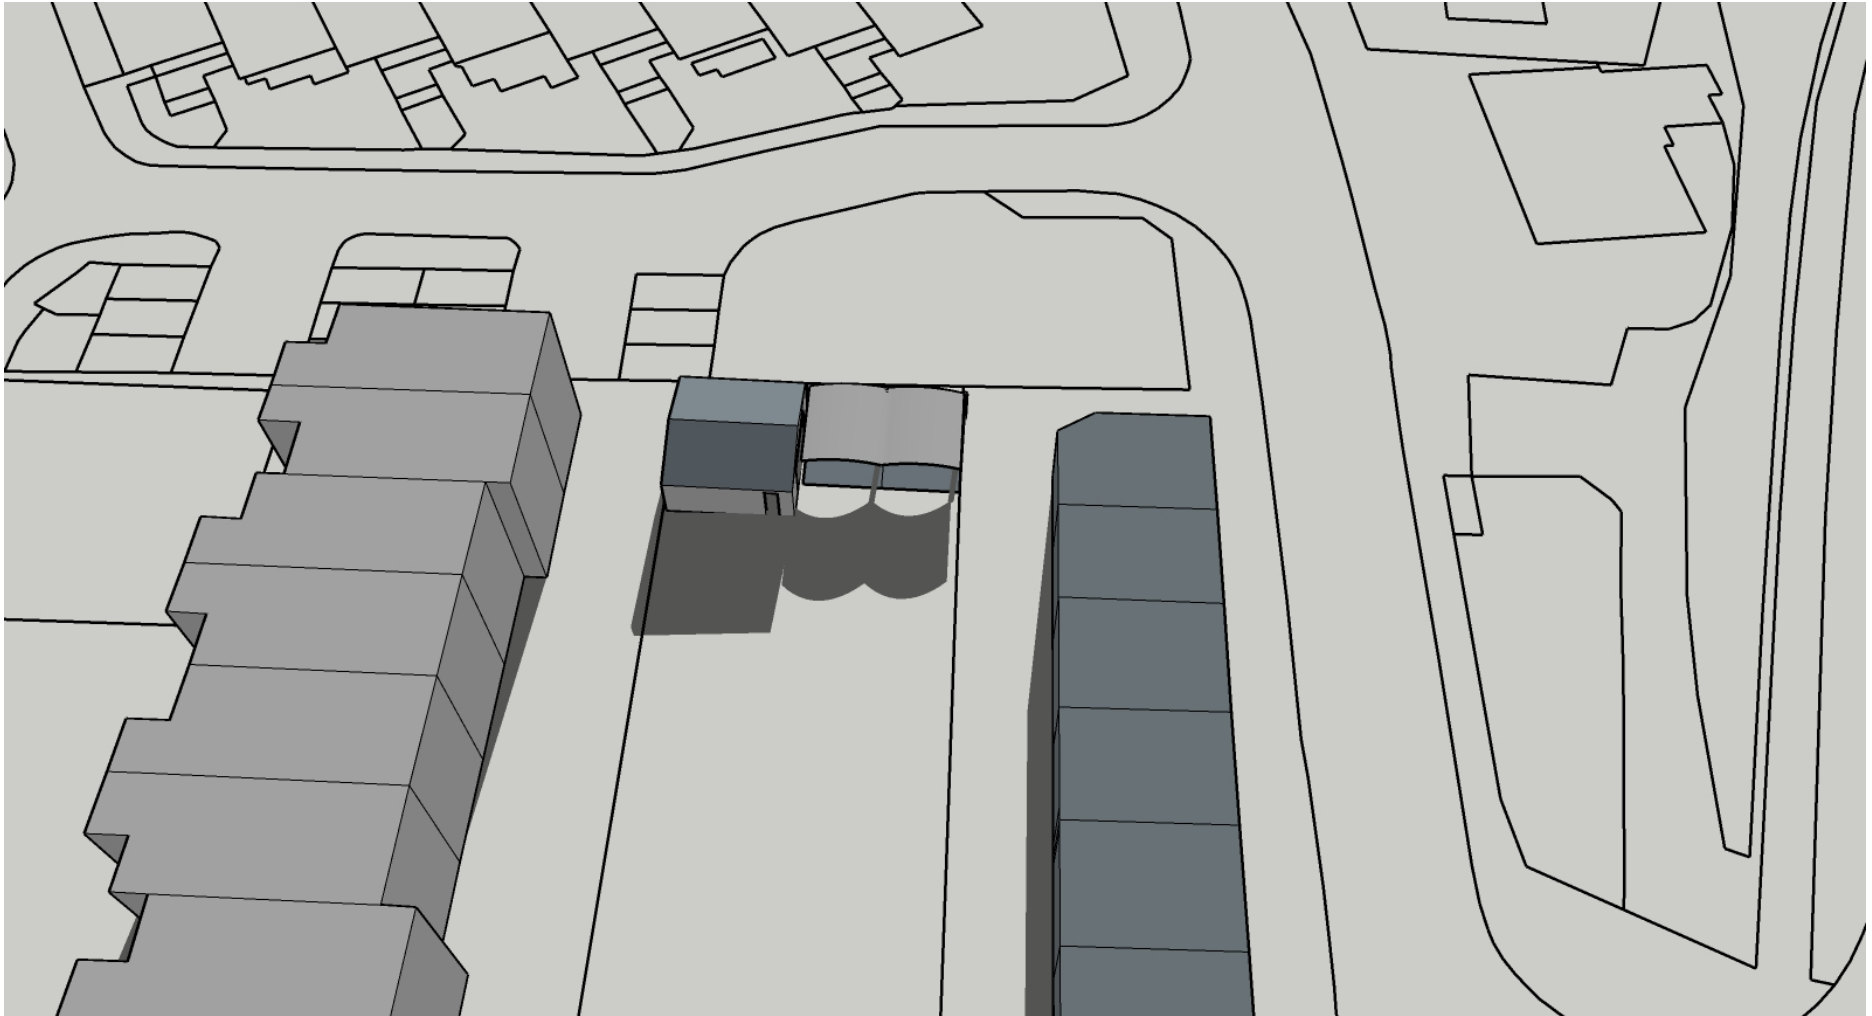

Existing - 6pm



SUNPATH DIAGRAM: Smart Wheel Motors LTD, 325 Long Lane, UB10 9JU

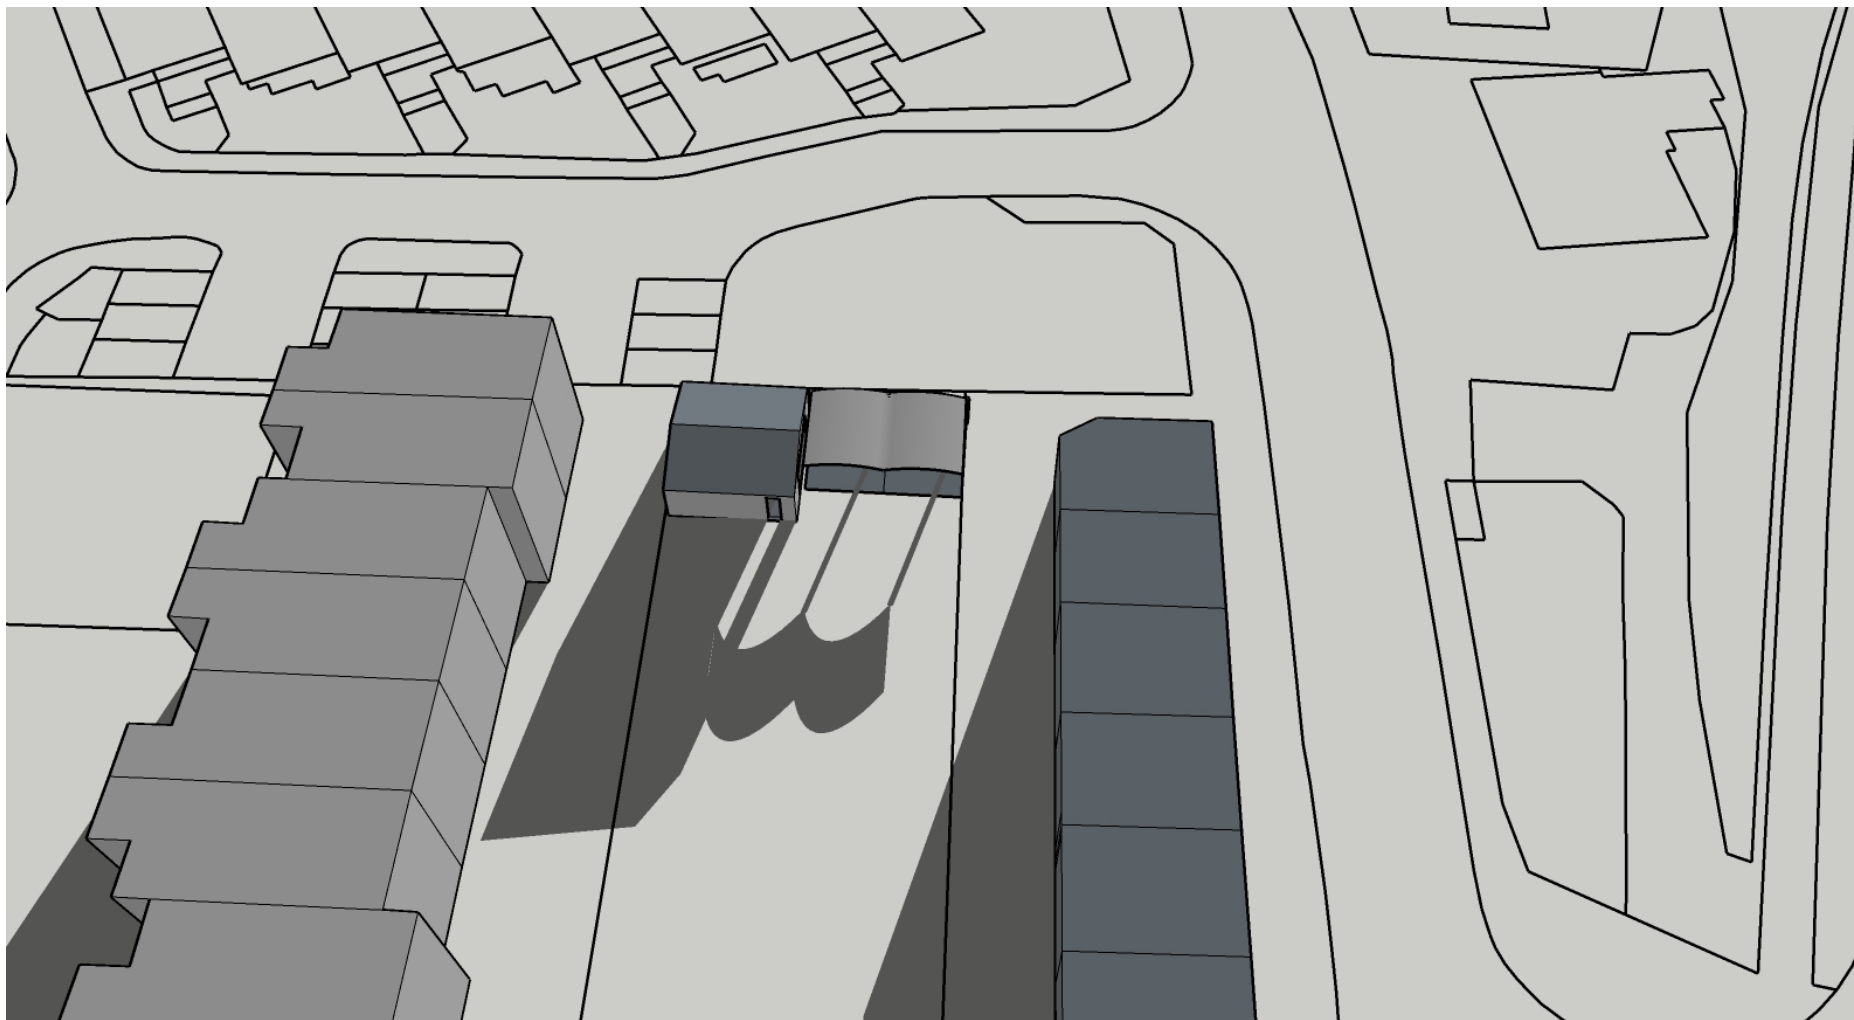

Existing - 7pm

