



Proposed Front Elevation

0 1 2 3 4 5
metres 1:100 scale

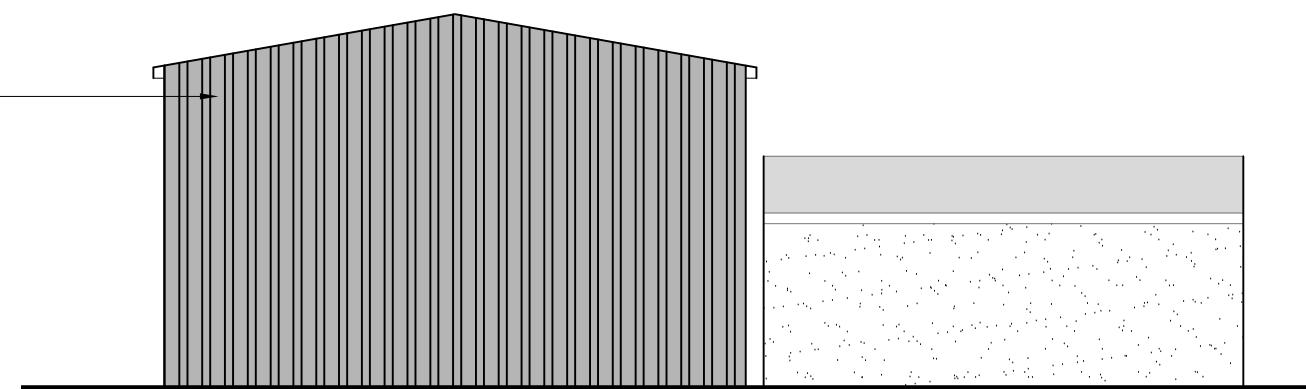


Proposed Rear Elevation

0 1 2 3 4 5
metres 1:100 scale

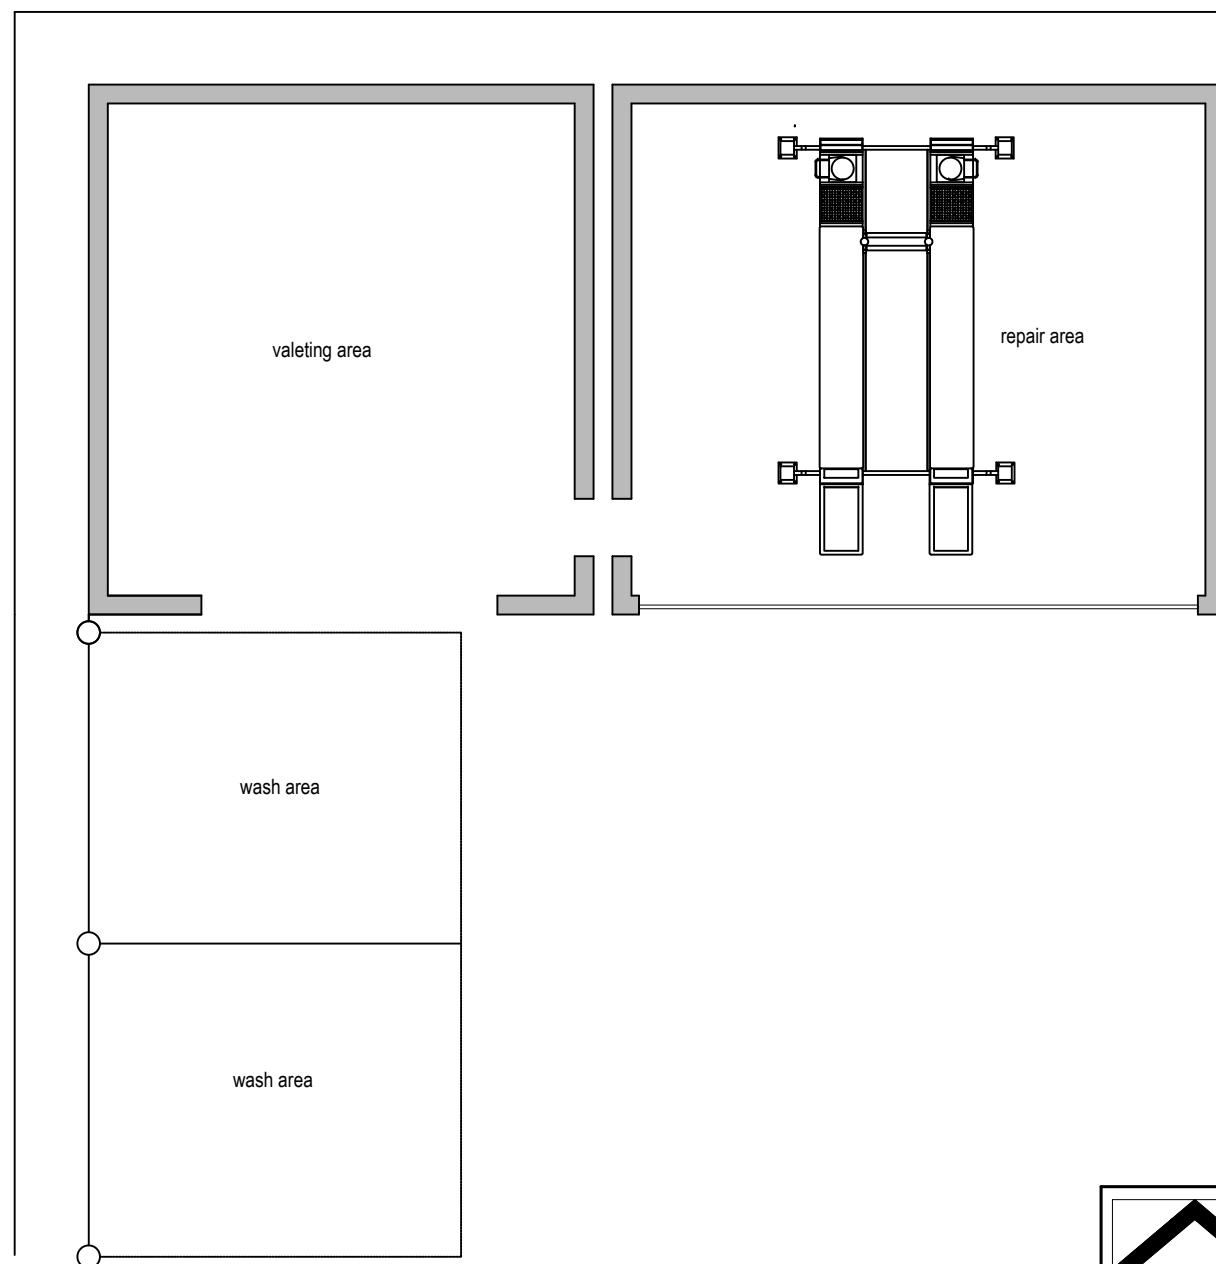


Proposed Ground Floor Plan

0 1 2 3 4 5
metres 1:100 scale

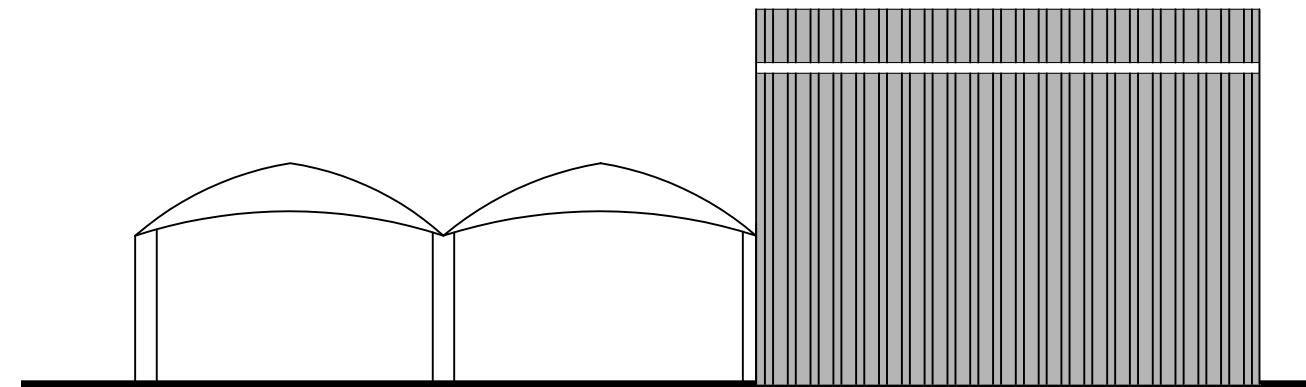

Proposed Side Elevation

0 1 2 3 4 5
metres 1:100 scale

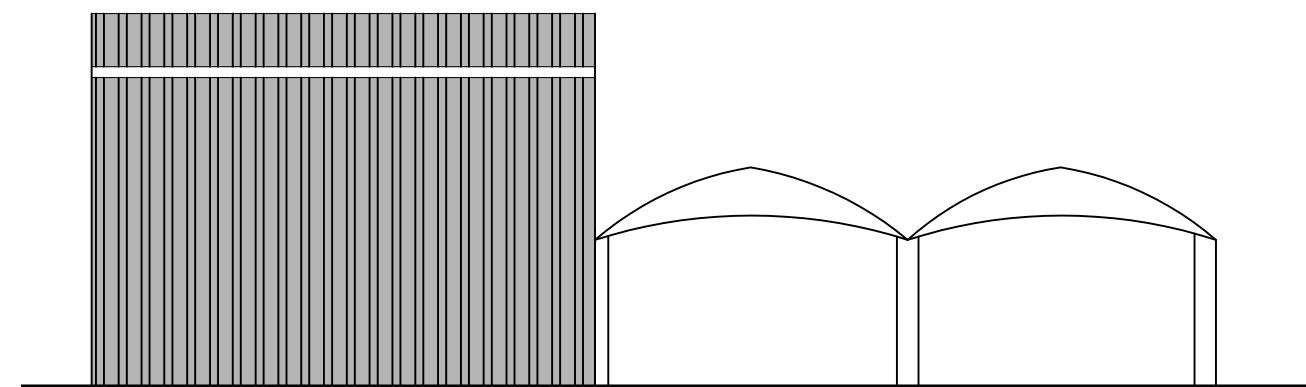

Proposed Side Elevation

0 1 2 3 4 5
metres 1:100 scale

Rev Date Comments



Dimensions to be verified on site
DO NOT SCALE FROM THIS DRAWING.
Any areas indicated on this drawing are for guidance only.
No responsibility is taken for their accuracy.

This drawing is the property of **V-DESIGN CAD Services Ltd**. Copyright is reserved by them and the drawing is issued on the condition that it is not copied, reproduced, retained or disclosed to any unauthorized person, either wholly or in part without the consent in writing of **V-DESIGN CAD Services Ltd**.
Email: vishal.p@vdesigncad.co.uk Mobile: 07971083395

Site Address:

Smart Wheel Motors LTD,
325 Long Lane,
Uxbridge,
UB10 9JU

Title:

Proposed Plans and Elevations


Drawn By: AS

Job Ref: 23008

Date: March 2023


Drawing No. PL - 01

Scale: 1:100 Paper Size: A3

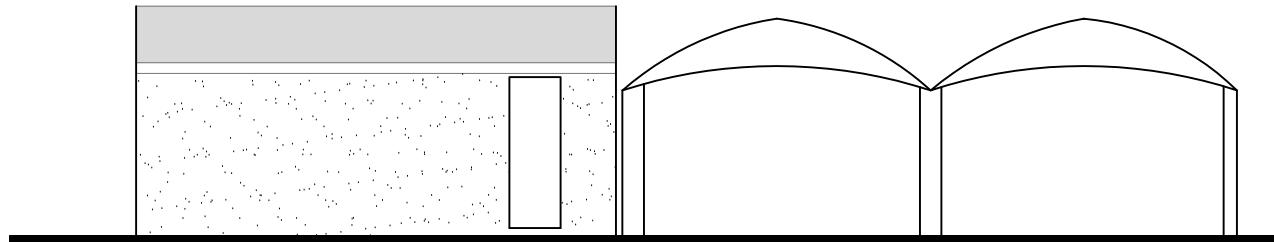


Front Elevation

0 1 2 3 4 5
metres 1:100 scale

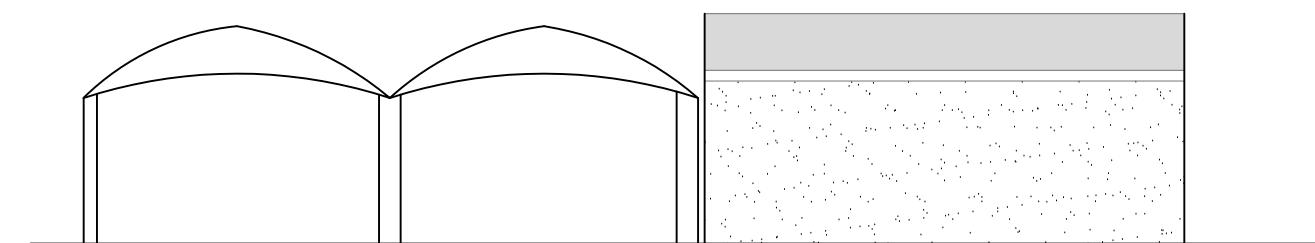


Rear Elevation

0 1 2 3 4 5
metres 1:100 scale

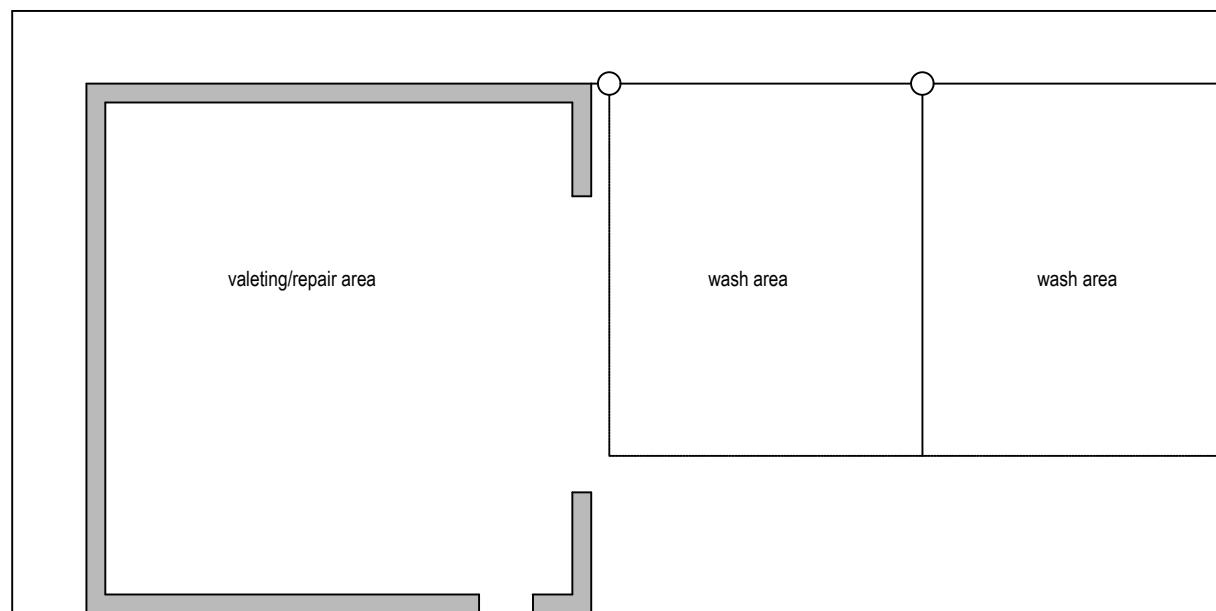


Existing Ground Floor Plan

0 1 2 3 4 5
metres 1:100 scale

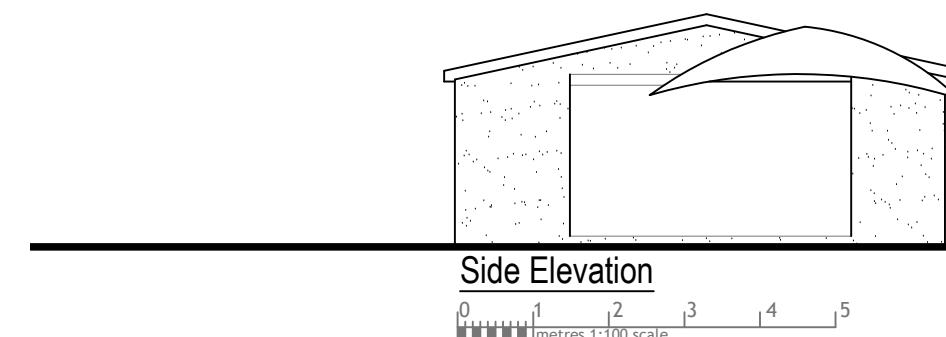

Side Elevation

0 1 2 3 4 5
metres 1:100 scale

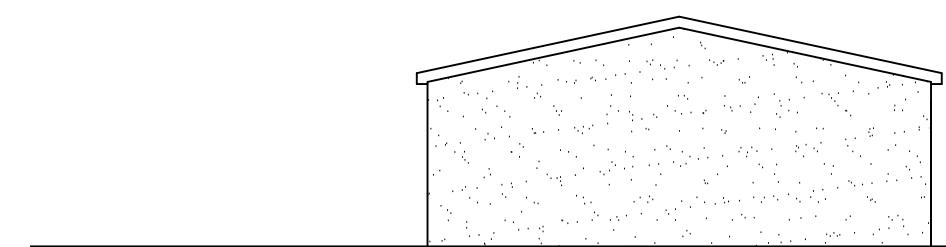

Side Elevation

0 1 2 3 4 5
metres 1:100 scale


Rev Date Comments



Dimensions to be verified on site
DO NOT SCALE FROM THIS DRAWING.
Any areas indicated on this drawing are for guidance only.
No responsibility is taken for their accuracy.

This drawing is the property of **V-DESIGN CAD Services Ltd**. Copyright is reserved by them and the drawing is issued on the condition that it is not copied, reproduced, retained or disclosed to any unauthorized person, either wholly or in part without the consent in writing of **V-DESIGN CAD Services Ltd**.
Email: vishal.p@vdesigncad.co.uk Mobile: 07971083395

| | | | | | |
|--|-------------------------------|-------------|----|-------------|------------------|
| Site Address: | Title: | | | Drawn By: | AS |
| Smart Wheel Motors LTD, 325 Long Lane, Uxbridge, UB10 9JU | Existing Plans and Elevations | | | Job Ref: | 23008 |
| | | | | | Date: March 2023 |
| Scale: | 1:100 | Paper Size: | A3 | Drawing No. | PL - 02 |

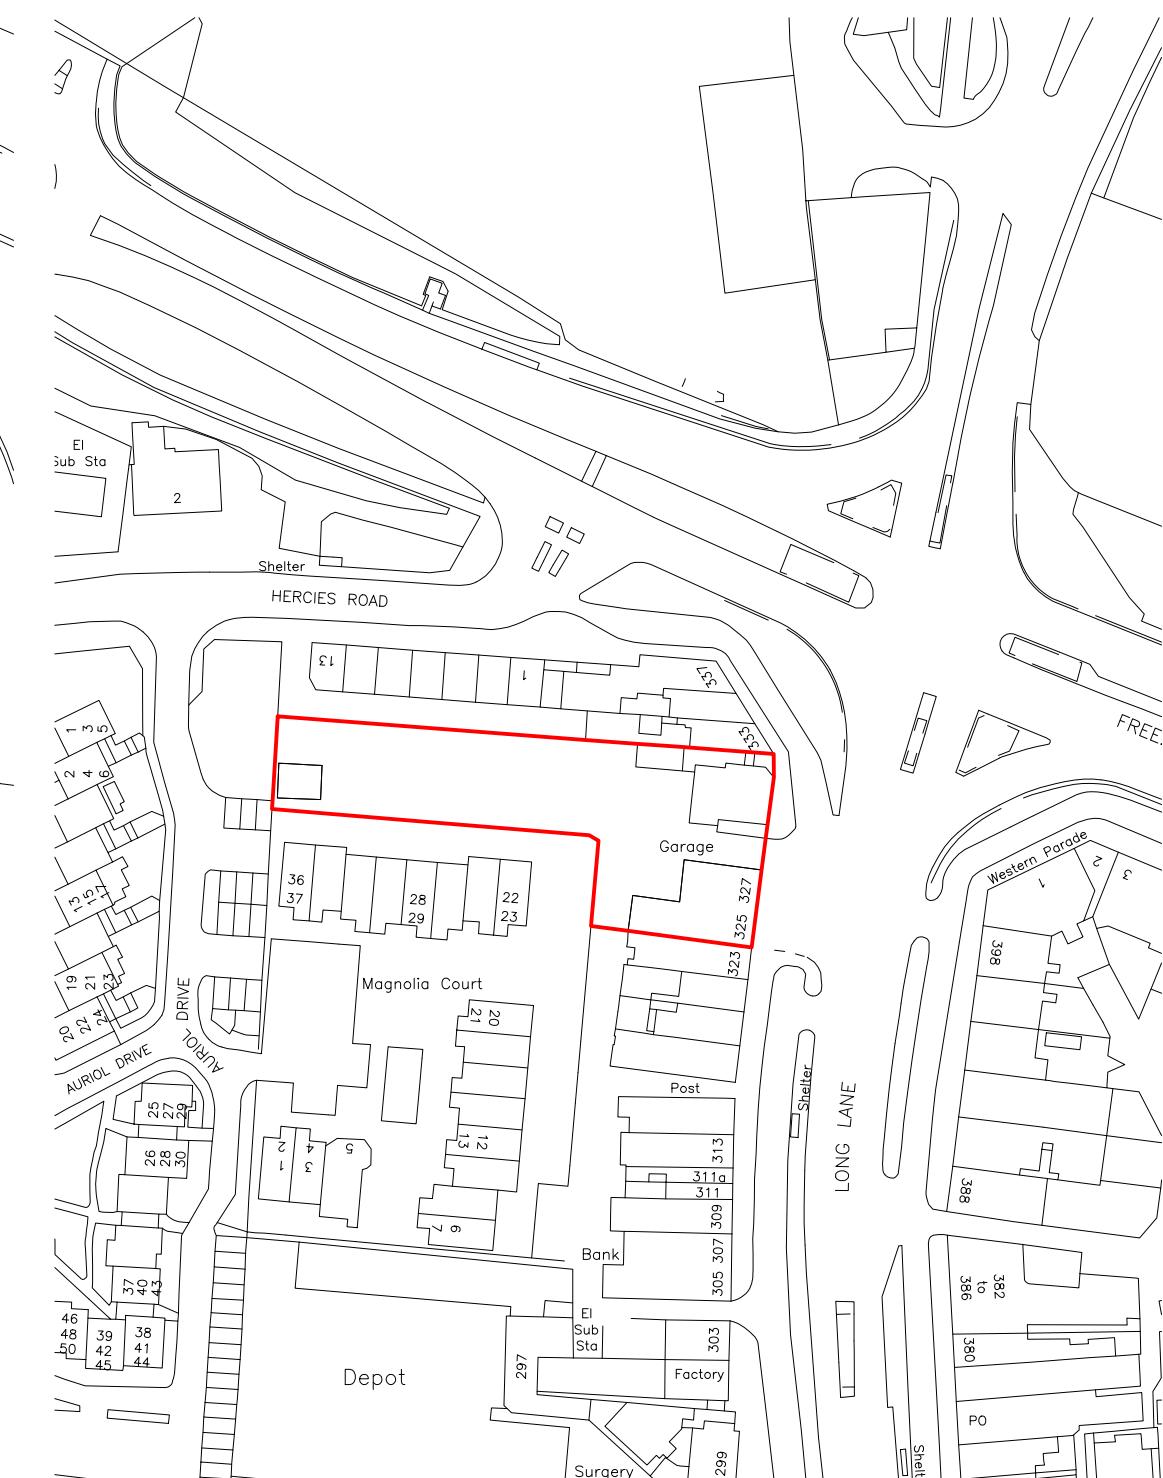

Dimensions to be verified on site
DO NOT SCALE FROM THIS DRAWING.
Any areas indicated on this drawing are for guidance only.
No responsibility is taken for their accuracy.

This drawing is the property of **V-DESIGN CAD Services Ltd**. Copyright is reserved by them and the drawing is issued on the condition that it is not copied, reproduced, retained or disclosed to any unauthorized person, either wholly or in part without the consent in writing of **V-DESIGN CAD Services Ltd**.
Email: vishal.p@vdesigncad.co.uk Mobile: 07971083395

Site Address:
Smart Wheel Motors LTD,
325 Long Lane,
Uxbridge,
UB10 9JU

Title:
Block and Location Plans

Scale: 1:500, 1:1250 Paper Size: A3

Rev Date Comments

Drawn By: AS
Job Ref: 23008
Date: March 2023
Drawing No. PL - 03

