



GREEN LANE
PROPOSED GROUND FLOOR PLAN

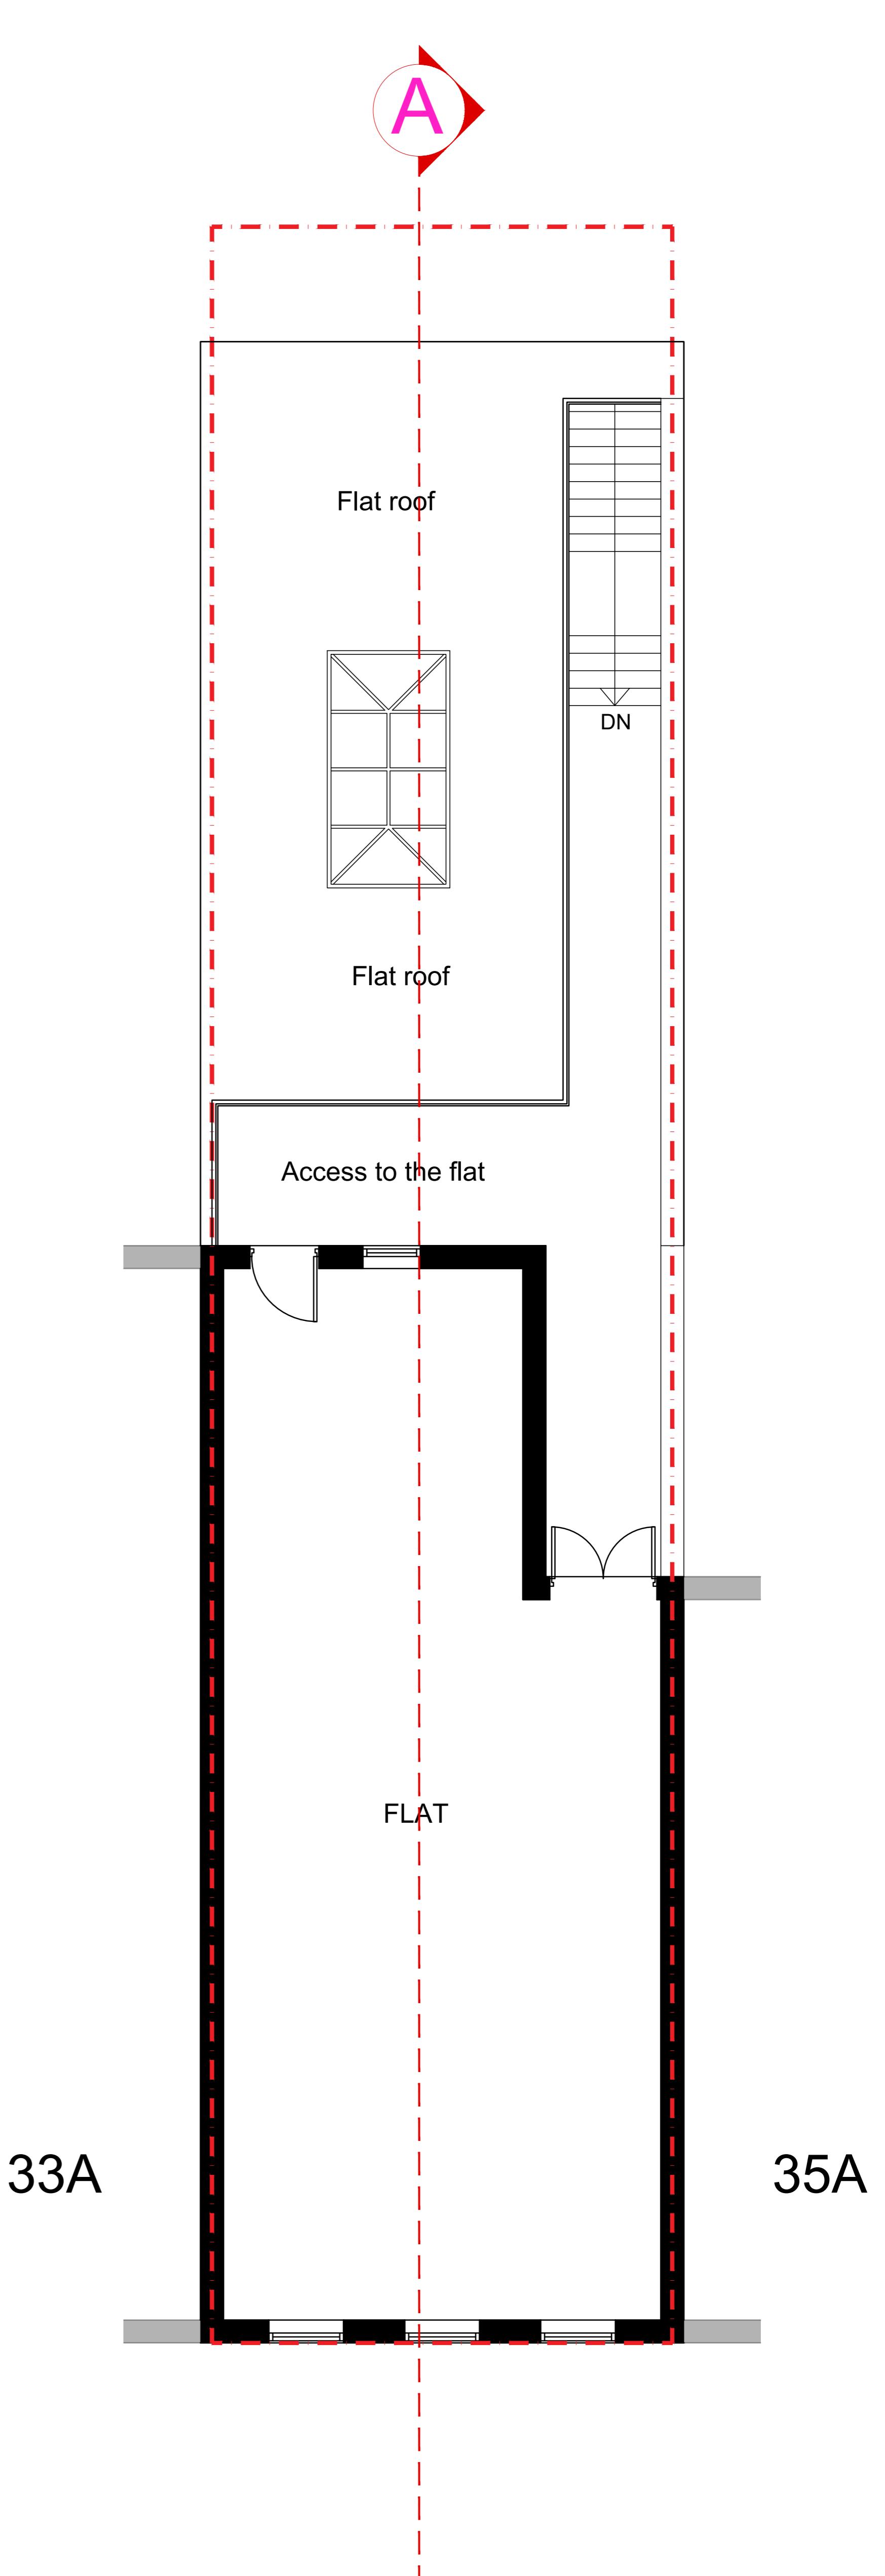

PROPOSED FIRST FLOOR PLAN

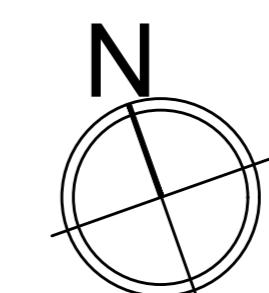

0m 1m 2m 3m 4m 5m

PR Architecture Ltd.
Chartered Architect

120, Pinner Road, Harrow, HA1 4JD.
Tel: 0208 357 2304

PROJECT	DWG NO.	SCALE	DETAIL	14.03.2023	04.04.2023 A	10.08.2023 B	18.10.2023 C			PROJECT NO.
35 GREEN LANE, NORTHWOOD, HA6 3AE PLANNING APPLICATION	04C	1:50 @ A1	PROPOSED FLOOR PLANS	ISSUED FOR DISCUSSION	ISSUED FOR DISCUSSION	SUBMITTED TO PLANNING	ISSUED FOR DISCUSSION			22.11