



A

A

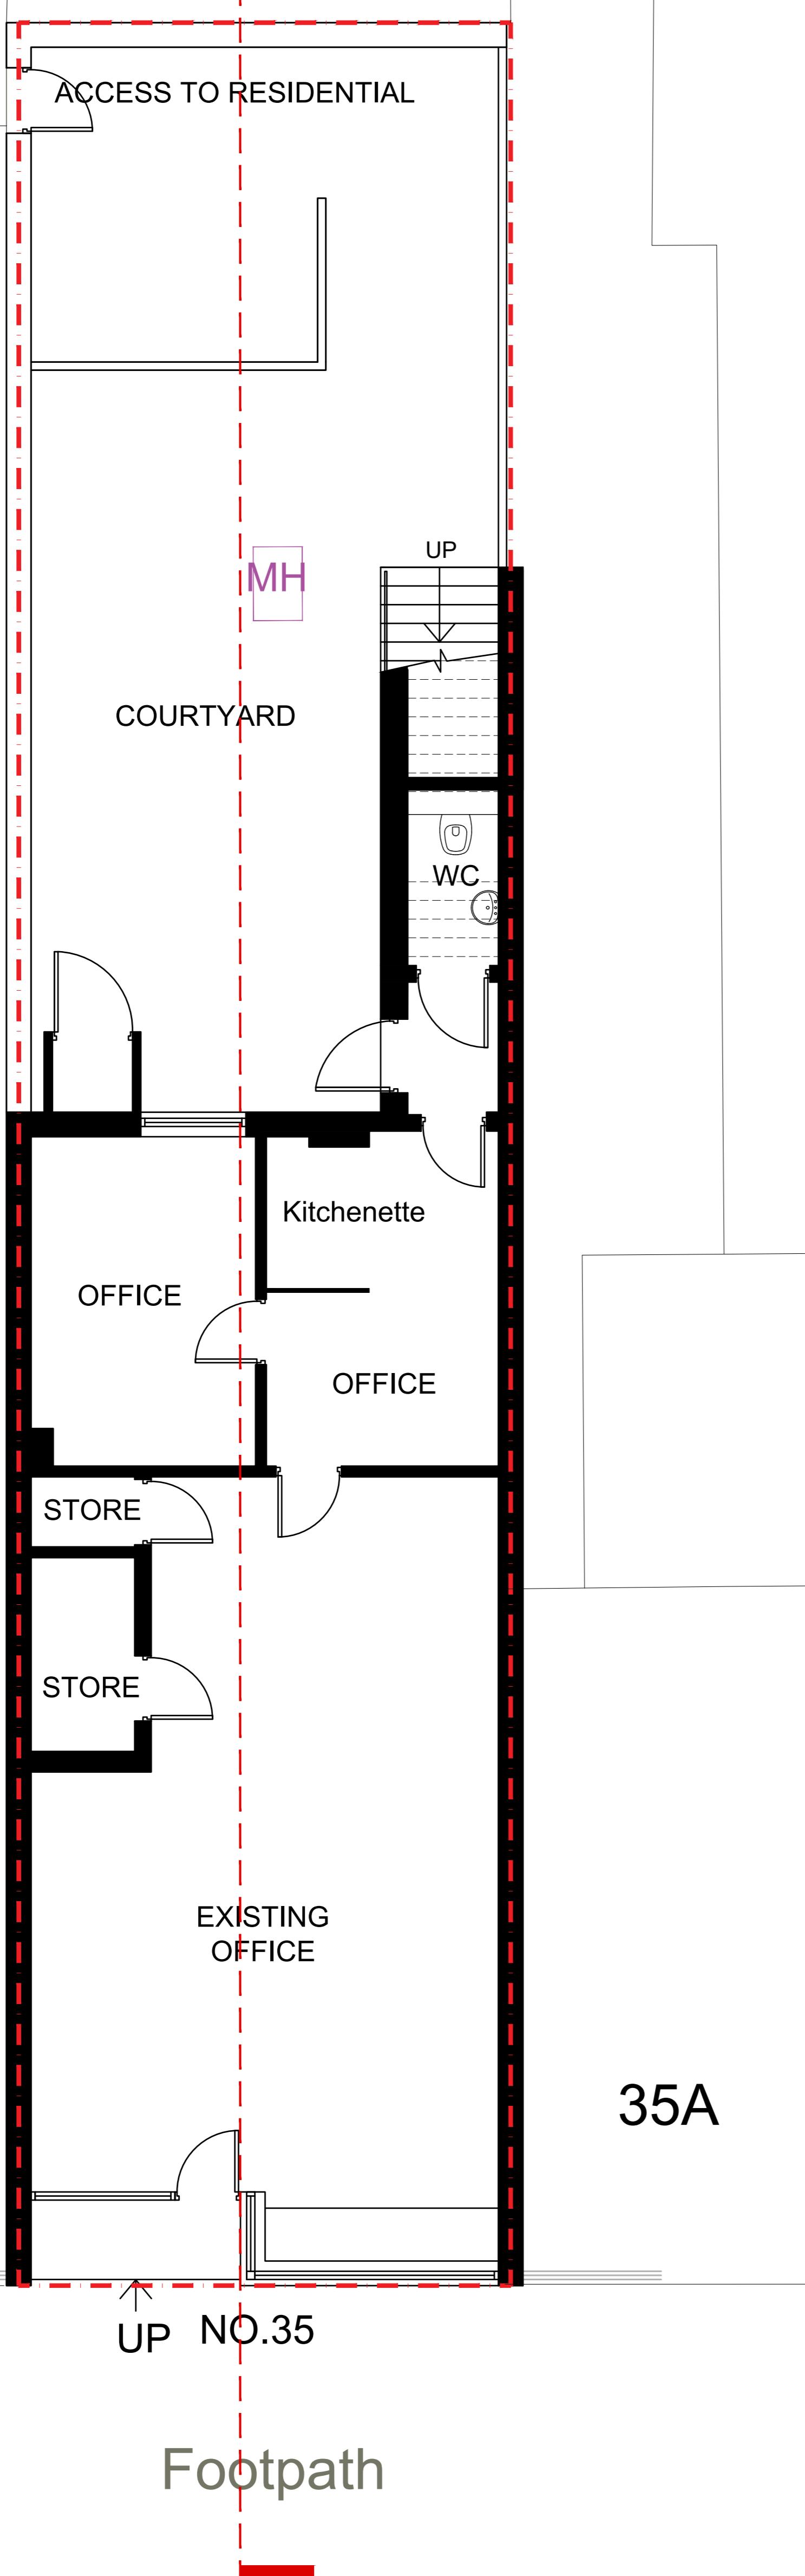

GREEN LANE
EXISTING GROUND FLOOR PLAN

EXISTING FIRST FLOOR PLAN

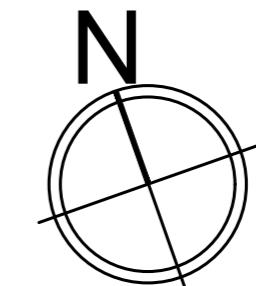

0m 1m 2m 3m 4m 5m

PR Architecture Ltd.

Chartered Architect

120, Pinner Road, Harrow, HA1 4JD.

Tel: 0208 357 2304

PROJECT	DWG NO.	SCALE	DETAIL	14.03.2023	04.04.2023	09.08.2023				PROJECT NO.
35 GREEN LANE, NORTHWOOD, HA6 3AE PLANNING APPLICATION	02	1:50 @ A1	EXISTING FLOOR PLANS	ISSUED FOR DISCUSSION	ISSUED FOR DISCUSSION	SUBMITTED TO PLANNING				22.11