


EXISTING REAR ELEVATION

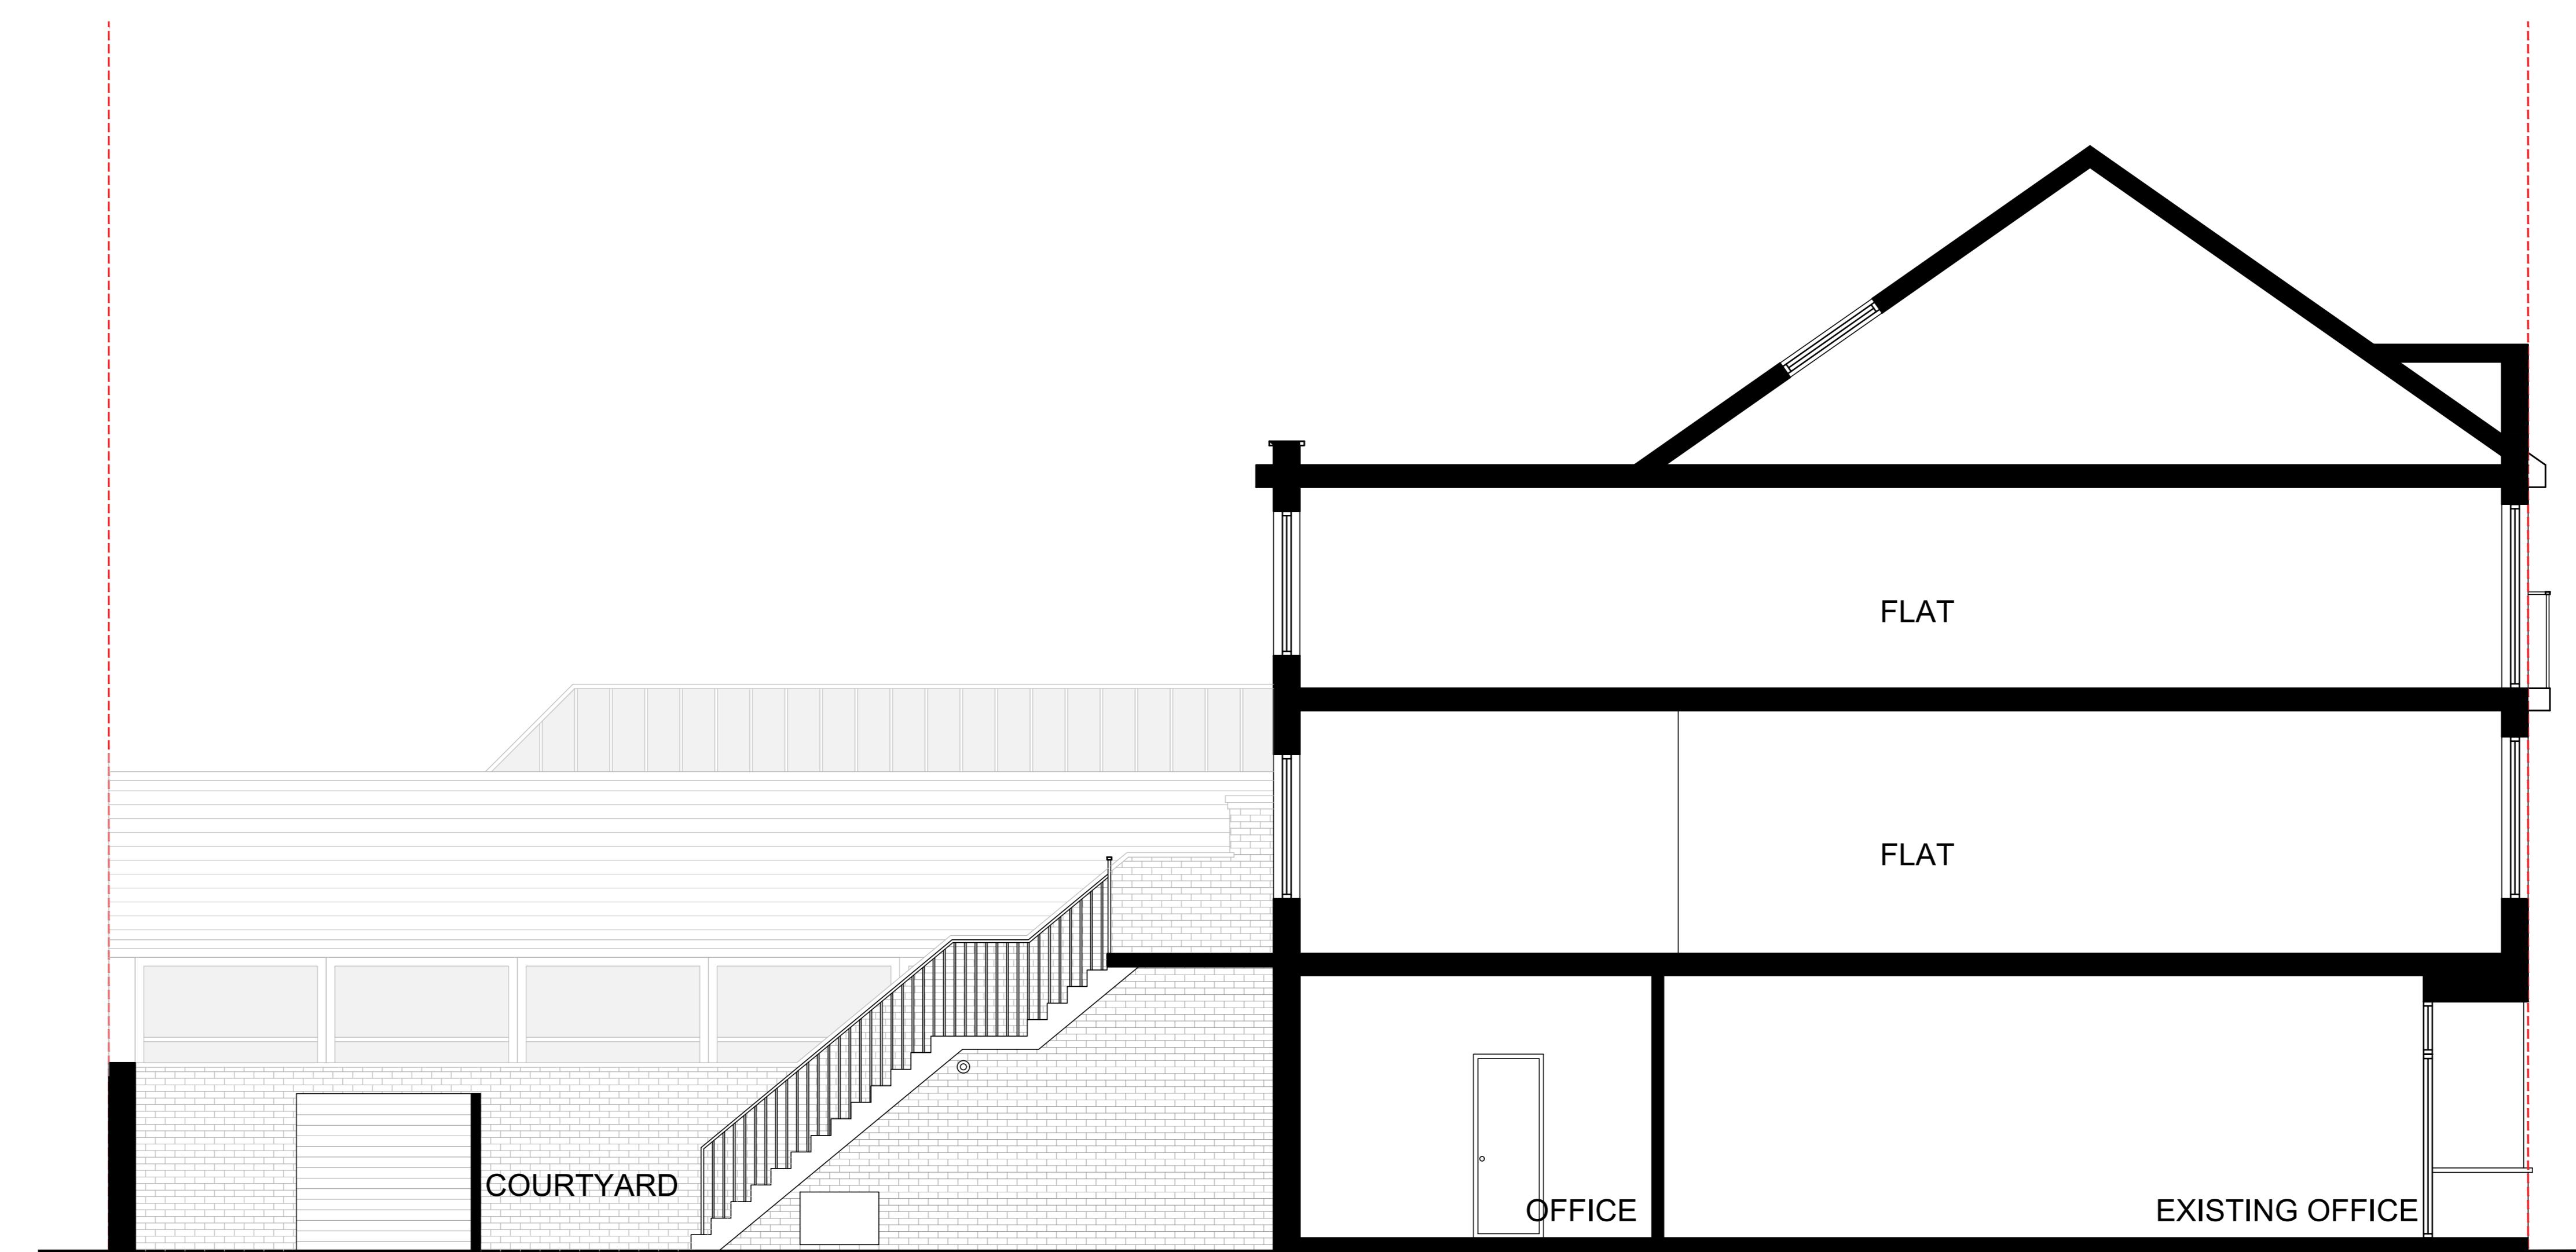

SECTION A

0m 1m 2m 3m 4m 5m

PROJECT	DWG NO.	SCALE	DETAIL	14.03.2023	04.04.2023	09.08.2023				PROJECT NO.	PR Architecture Ltd.
35 GREEN LANE, NORTHWOOD, HA6 3AE	03	1:50 @ A0	EXISTING ELEVATION AND SECTION	ISSUED FOR DISCUSSION	ISSUED FOR DISCUSSION	SUBMITTED TO PLANNING				22.11	Chartered Architect
PLANNING APPLICATION											120, Pinner Road, Harrow, HA1 4JD. Tel: 0208 357 2304