


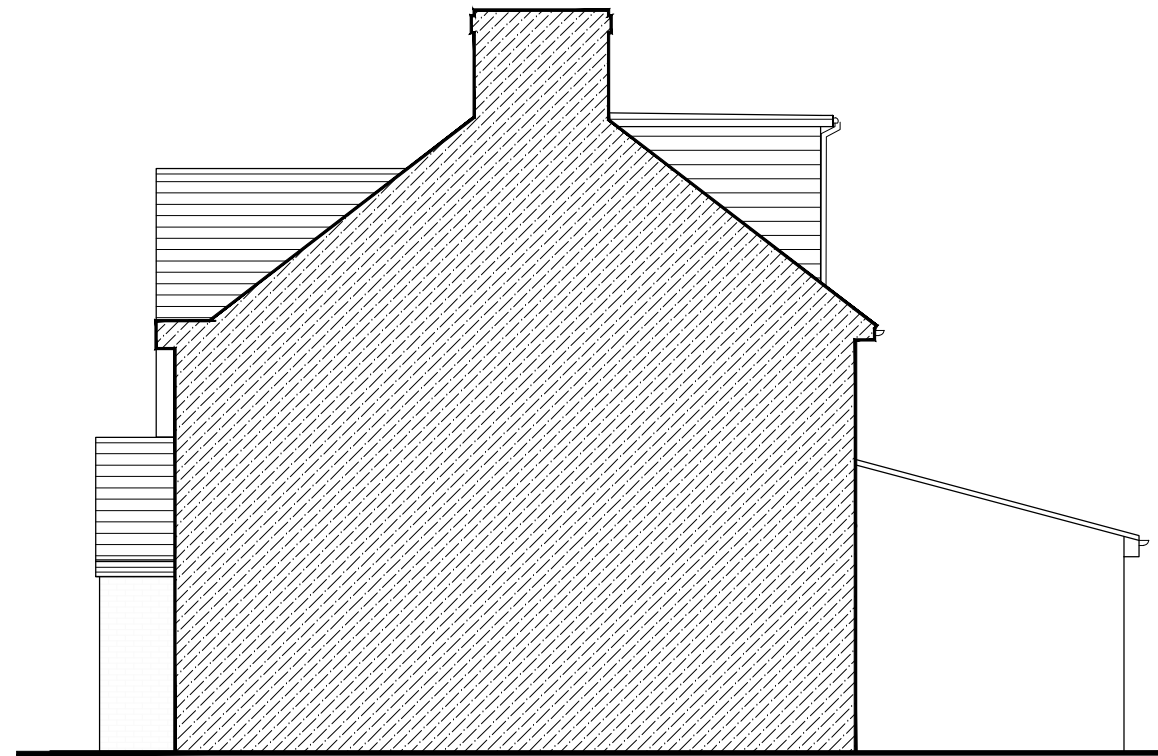


EAST ELEVATION 1:100




SOUTH ELEVATION




WEST ELEVATION

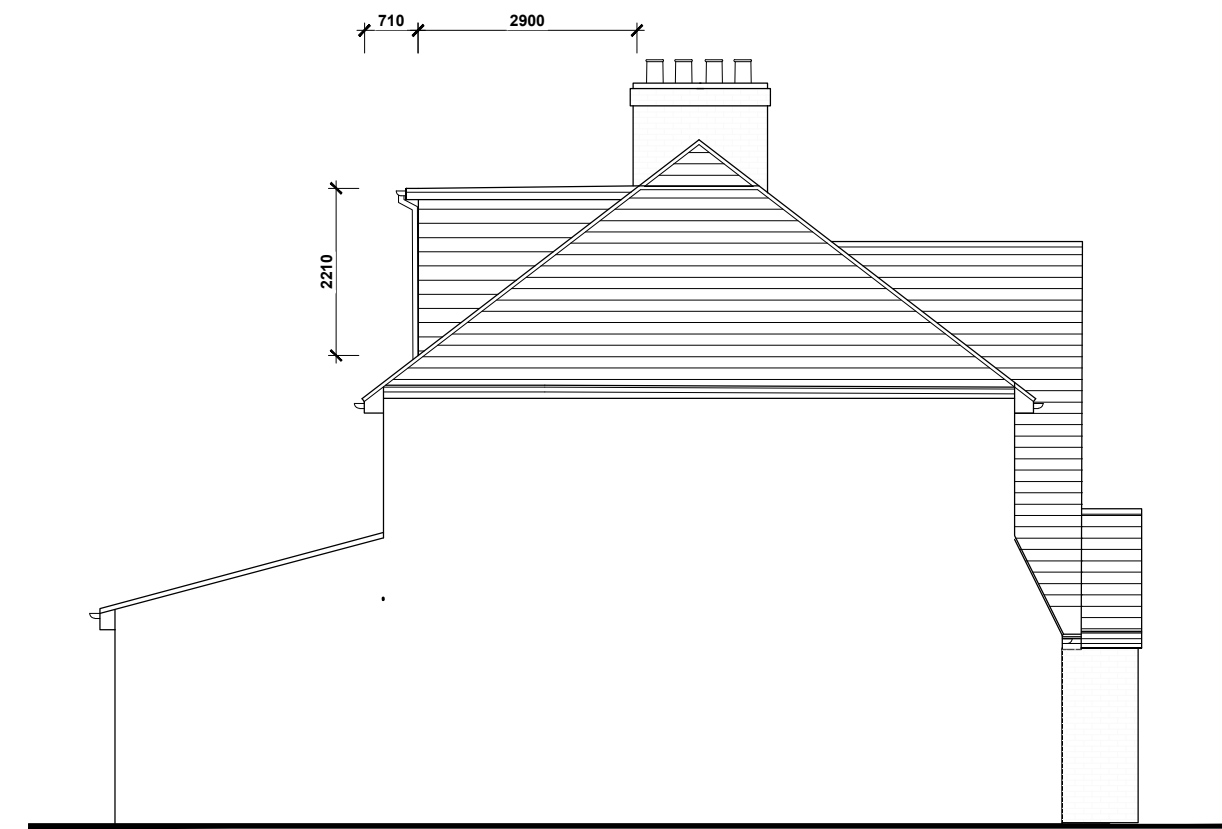

NORTH ELEVATION

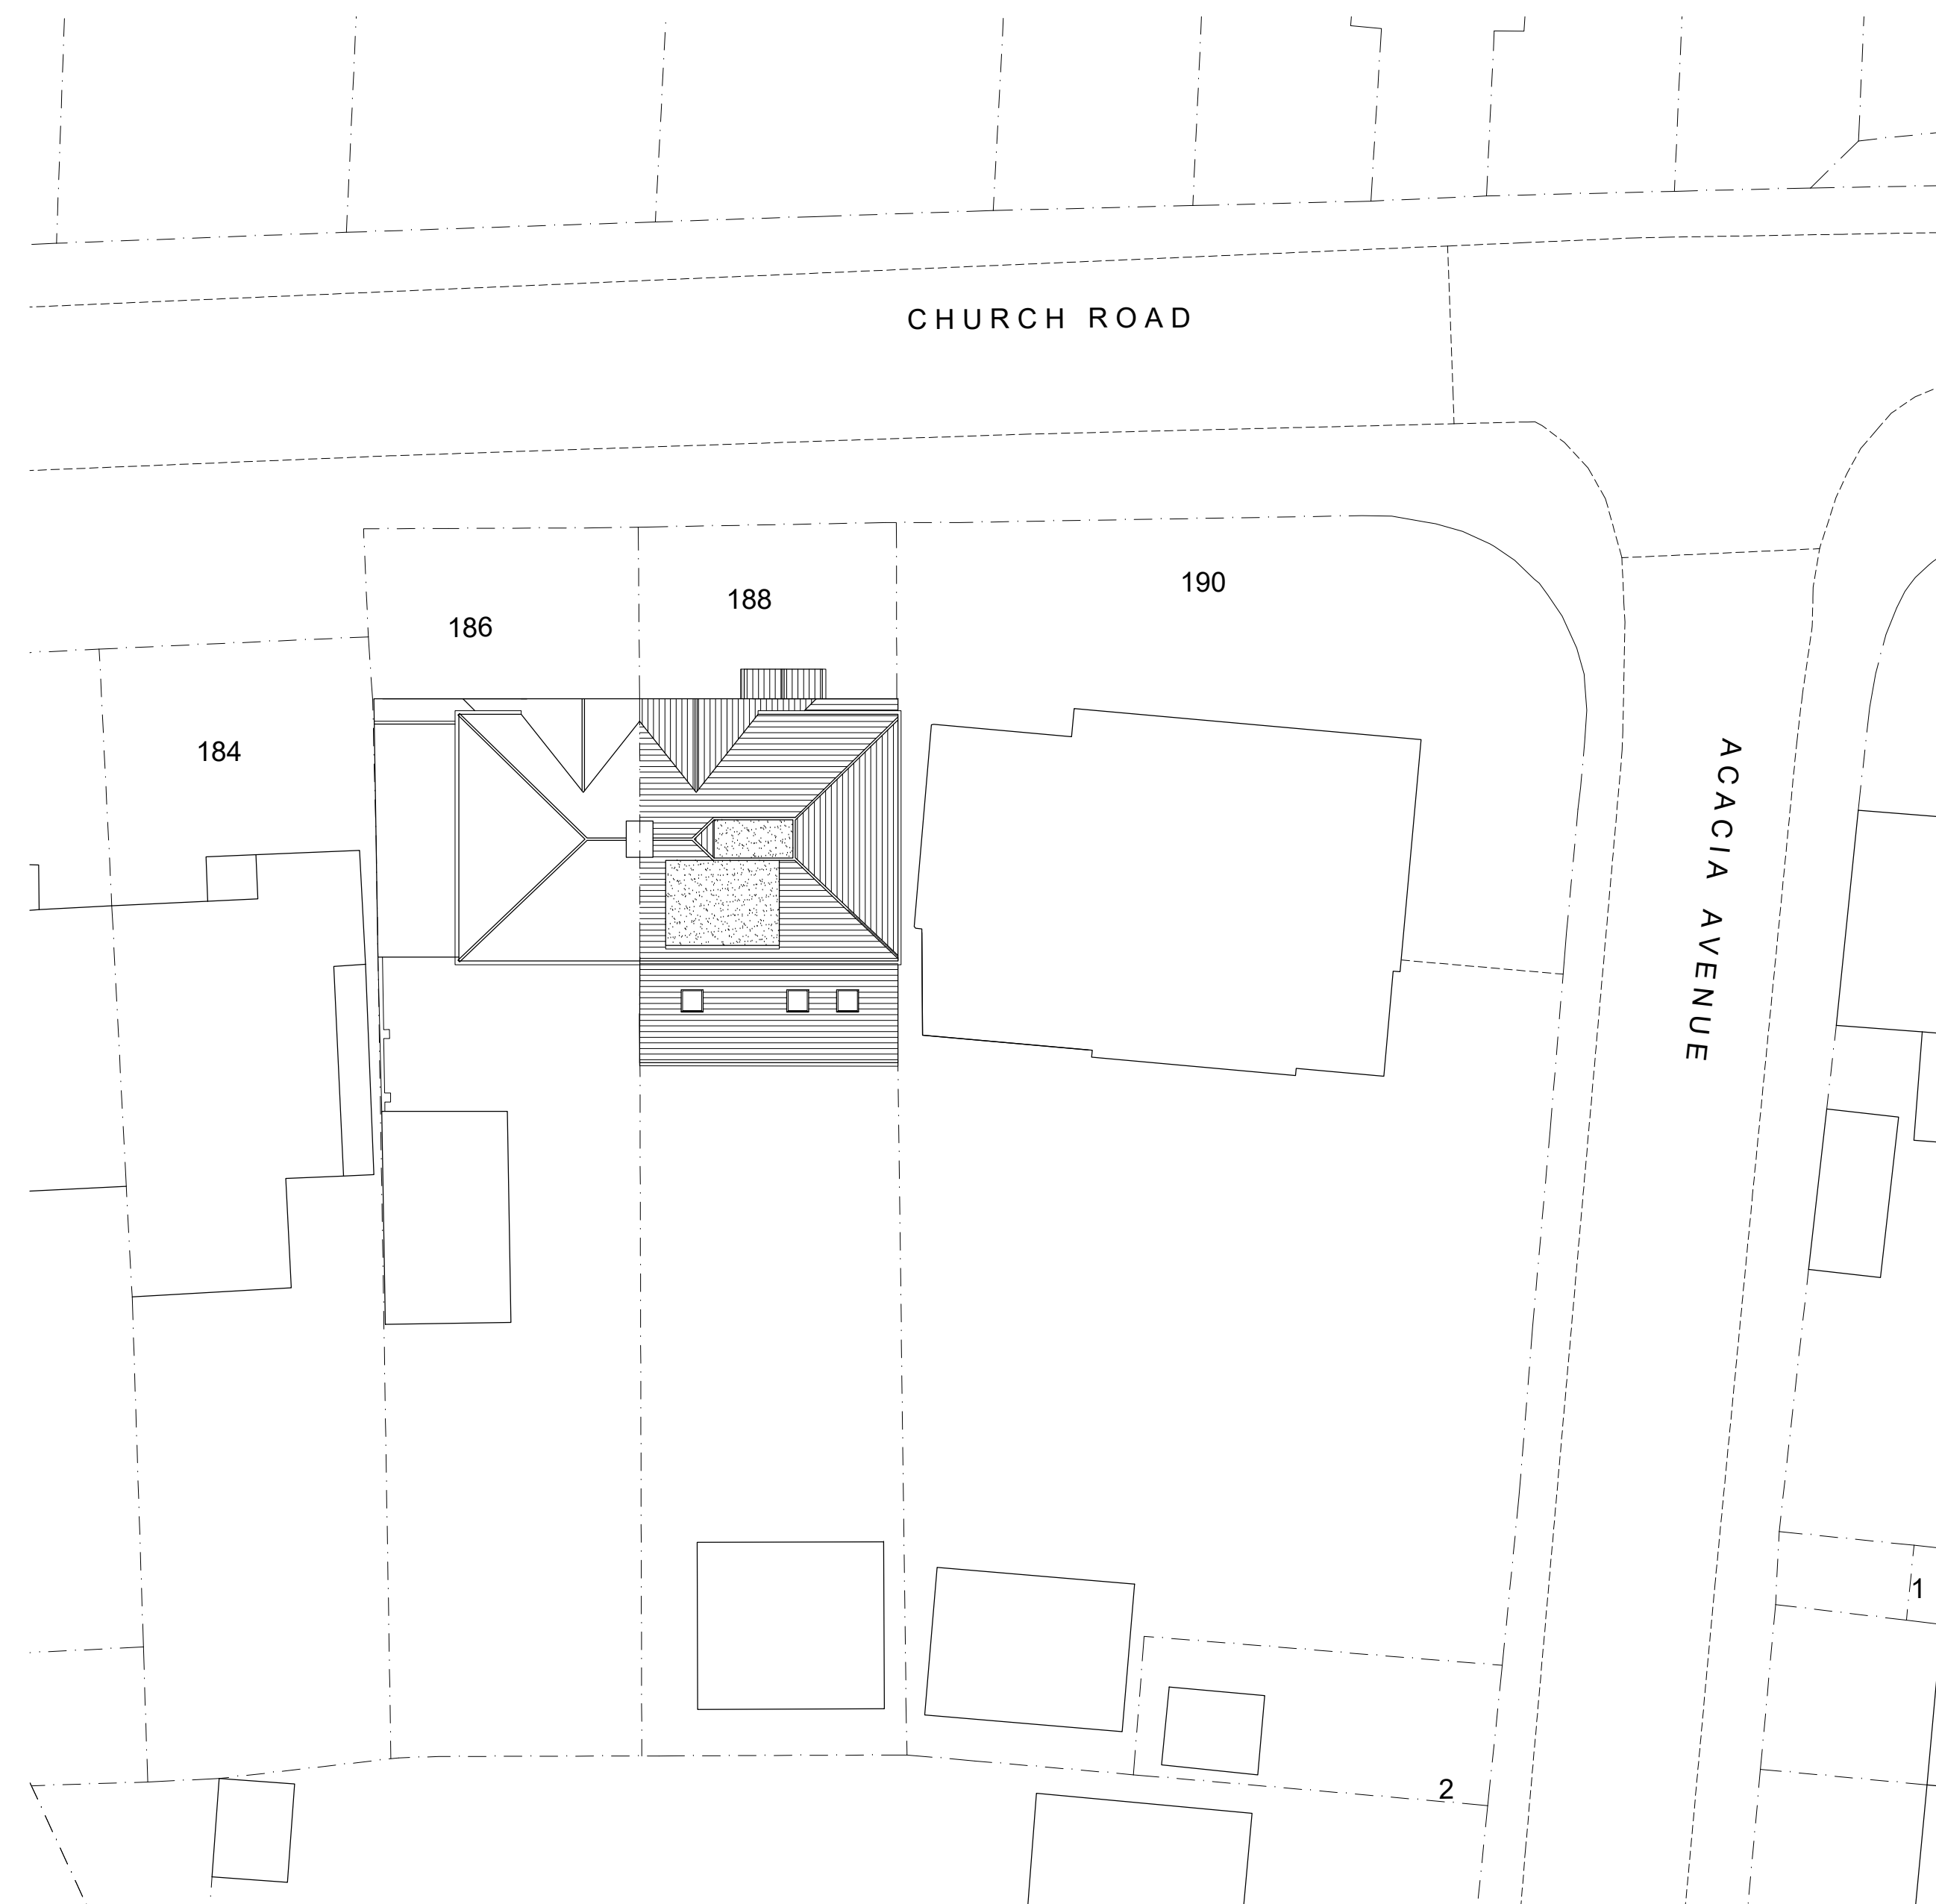

SITE PLAN 1:200

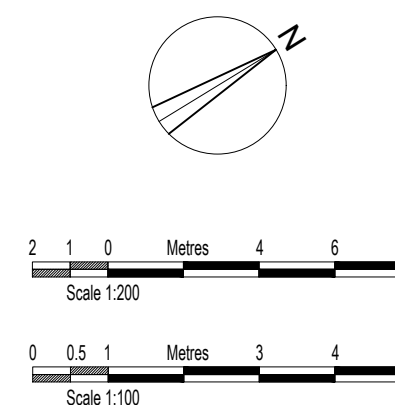

PORCH	DEC'25	D
DORMER	DEC'25	C
DIMENSIONS	NOV'25	B
DORMER WINDOW	OCT'25	A
AMENDMENTS	DATE	REV.

COPYRIGHT RESERVED
ALL SCALED DIMENSIONS MUST BE VERIFIED ON SITE

JOB 188 Church Road, Hayes, UB3 2LS
CLIENT
DRAWING PROPOSED SITE PLAN AND ELEVATIONS

DALE VENN ARCHITECTS Architects, Planners & Surveyors HIGH HOUSE, HARLINGTON ROAD, HILLINGDON, MIDDLESEX 01895-237345
--

SCALE 1:50 @ A1	DRAWING No.	REV.
DATE OCT '25	6029-4	D
DRAWN LK		
CHECKED DV		