




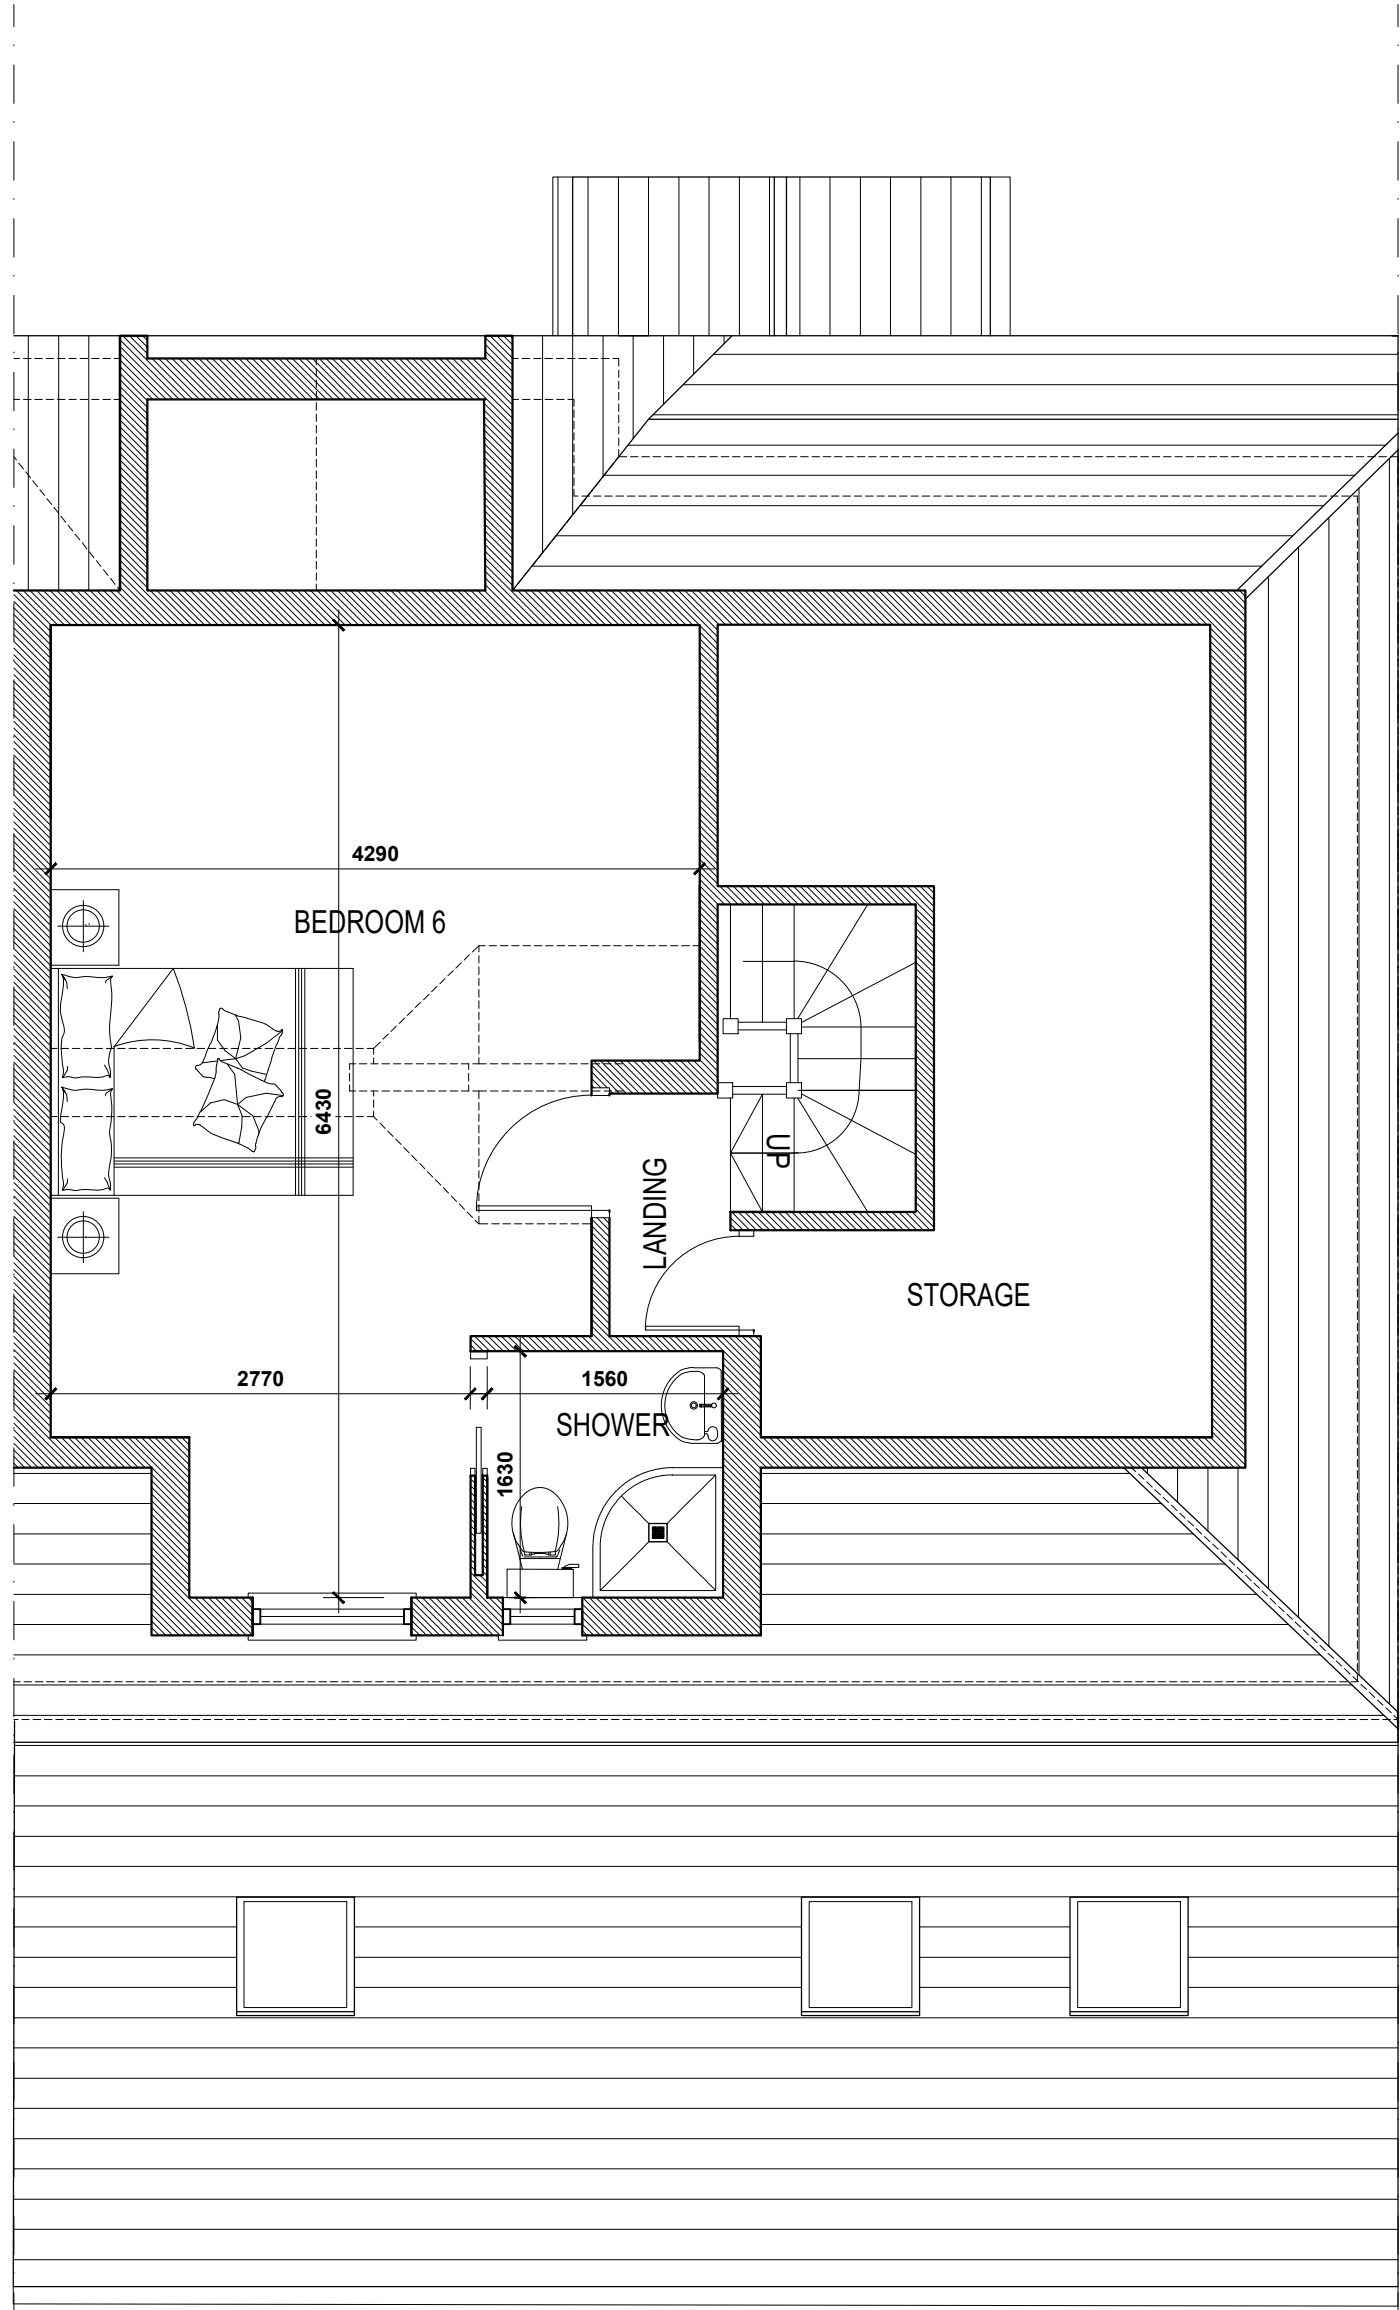

LOFT FLOOR PLAN

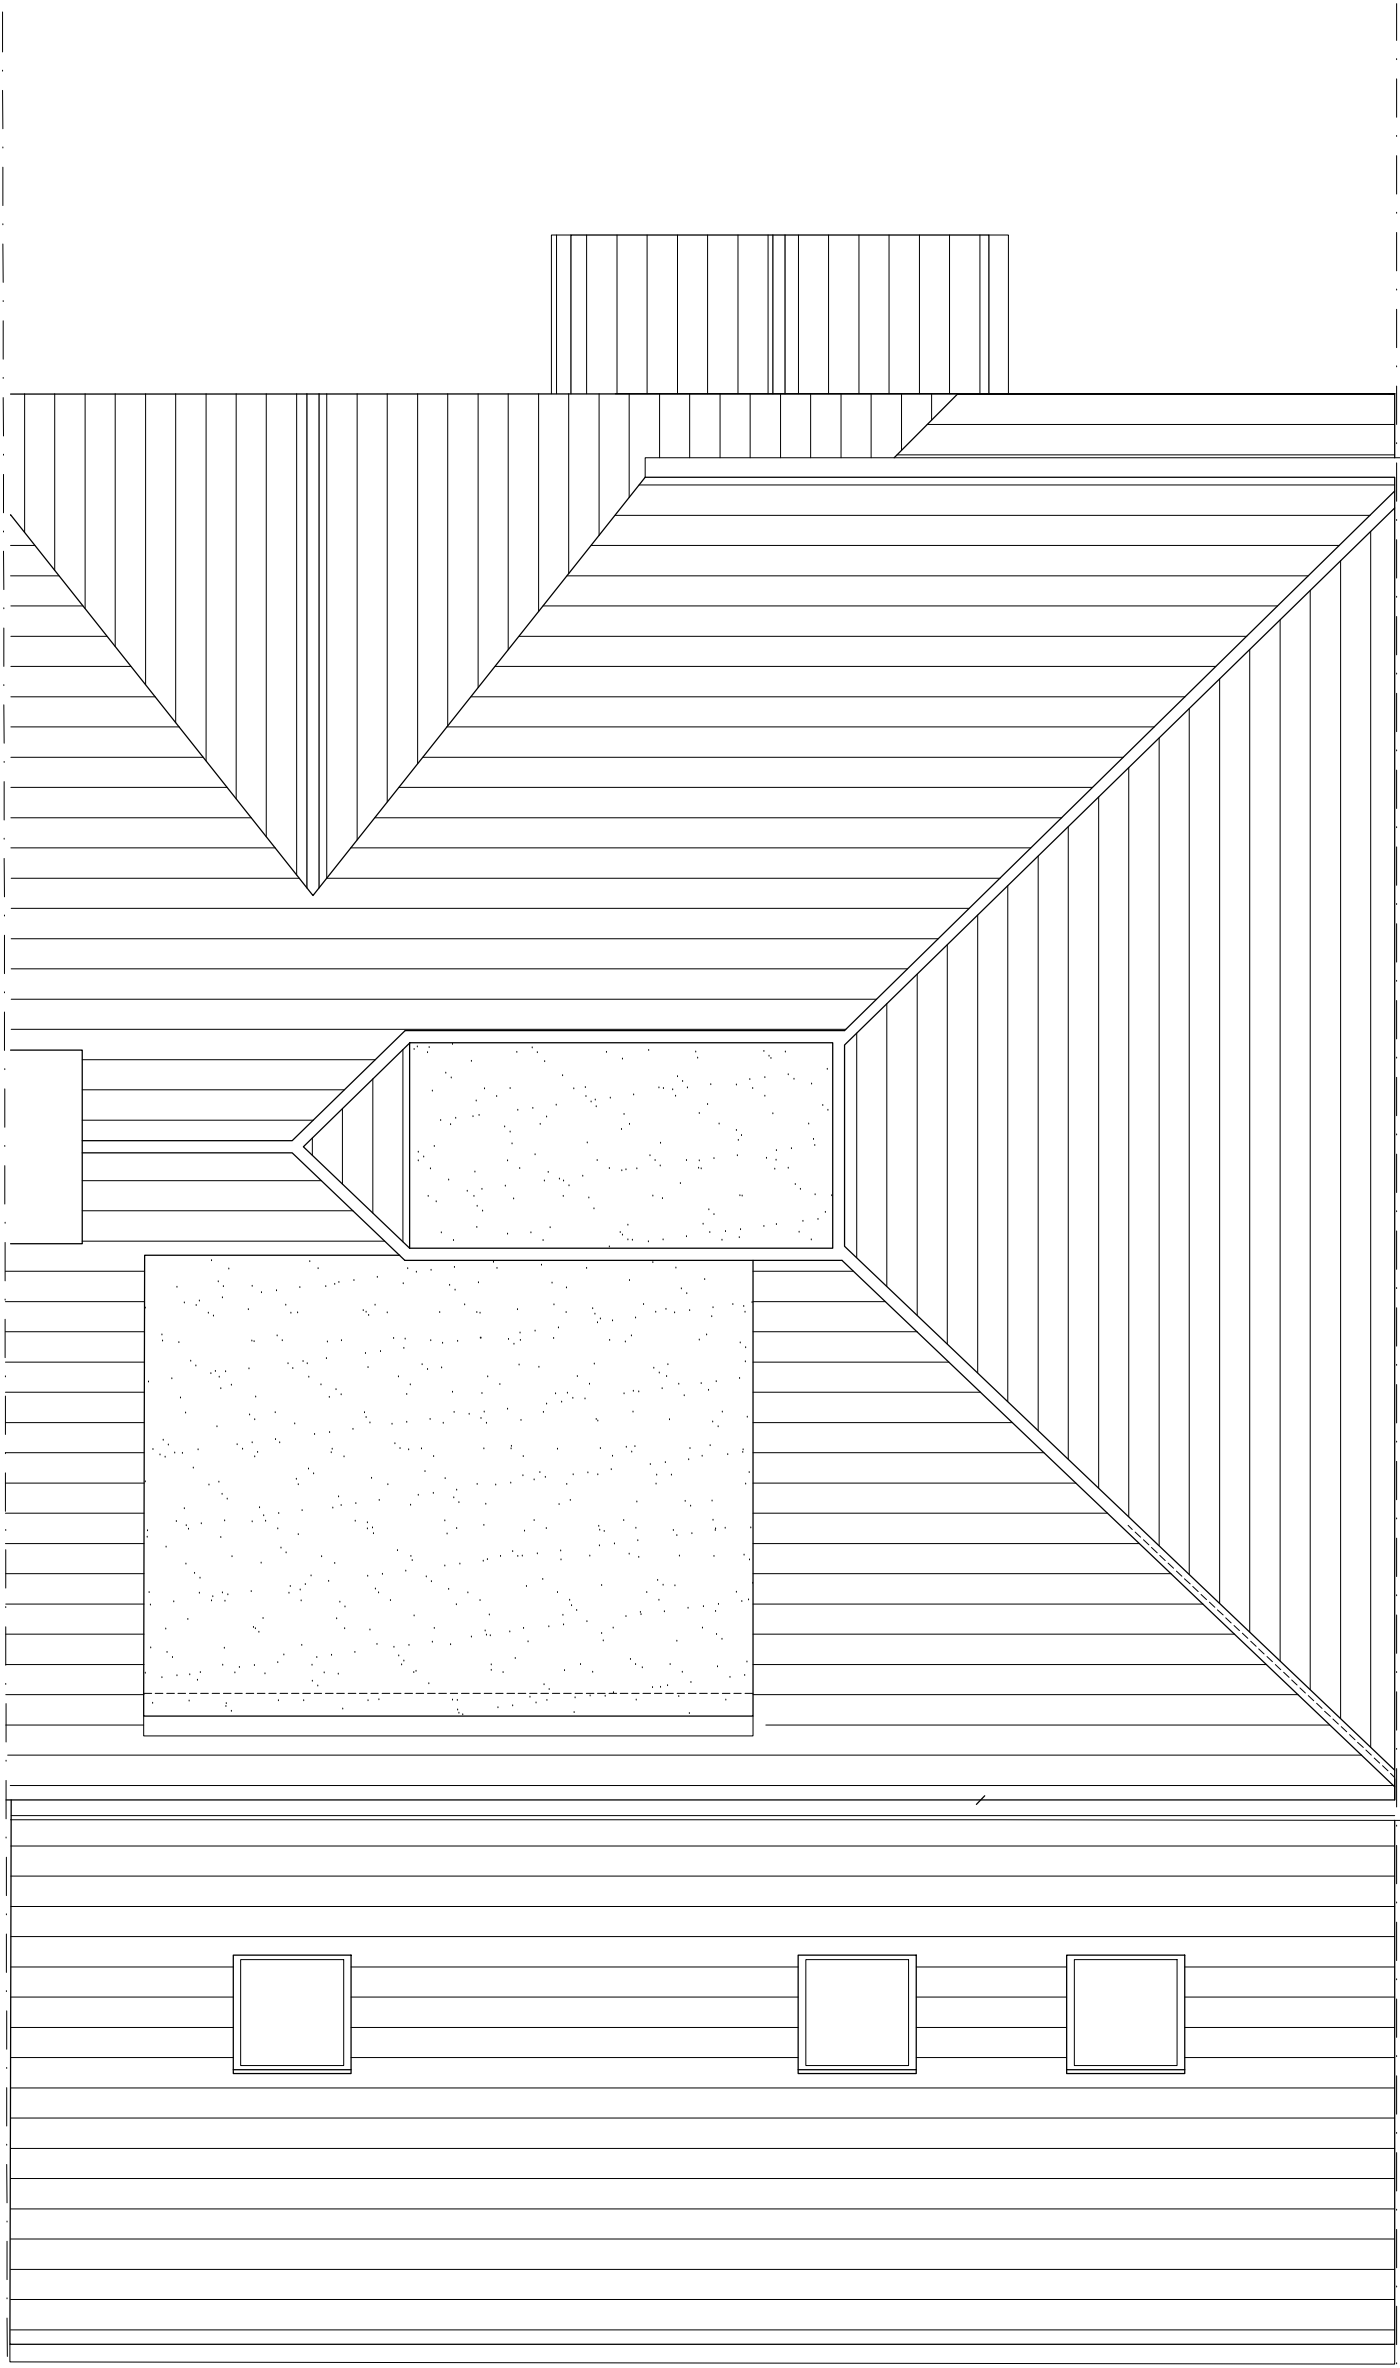

ROOF PLAN

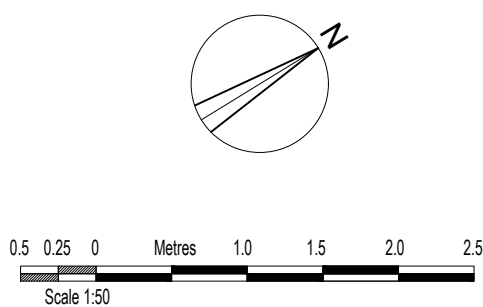

PORCH	DEC'25	C
DORMER	DEC'25	B
SHOWER	OCT'25	A
AMENDMENTS	DATE	REV.

COPYRIGHT RESERVED
ALL SCALED DIMENSIONS MUST BE VERIFIED ON SITE

JOB 188 Church Road, Hayes, UB3 2LS
CLIENT
DRAWING PROPOSED PLANS

DALE VENN ARCHITECTS Architects, Planners & Surveyors HIGH HOUSE, HARLINGTON ROAD, HILLINGDON, MIDDLESEX 01895-237345
--

SCALE 1:50 @ A1	DRAWING No.	REV.
DATE OCT '25	6029-6	C
DRAWN LK		
CHECKED DV		