



GROUND FLOOR PLAN

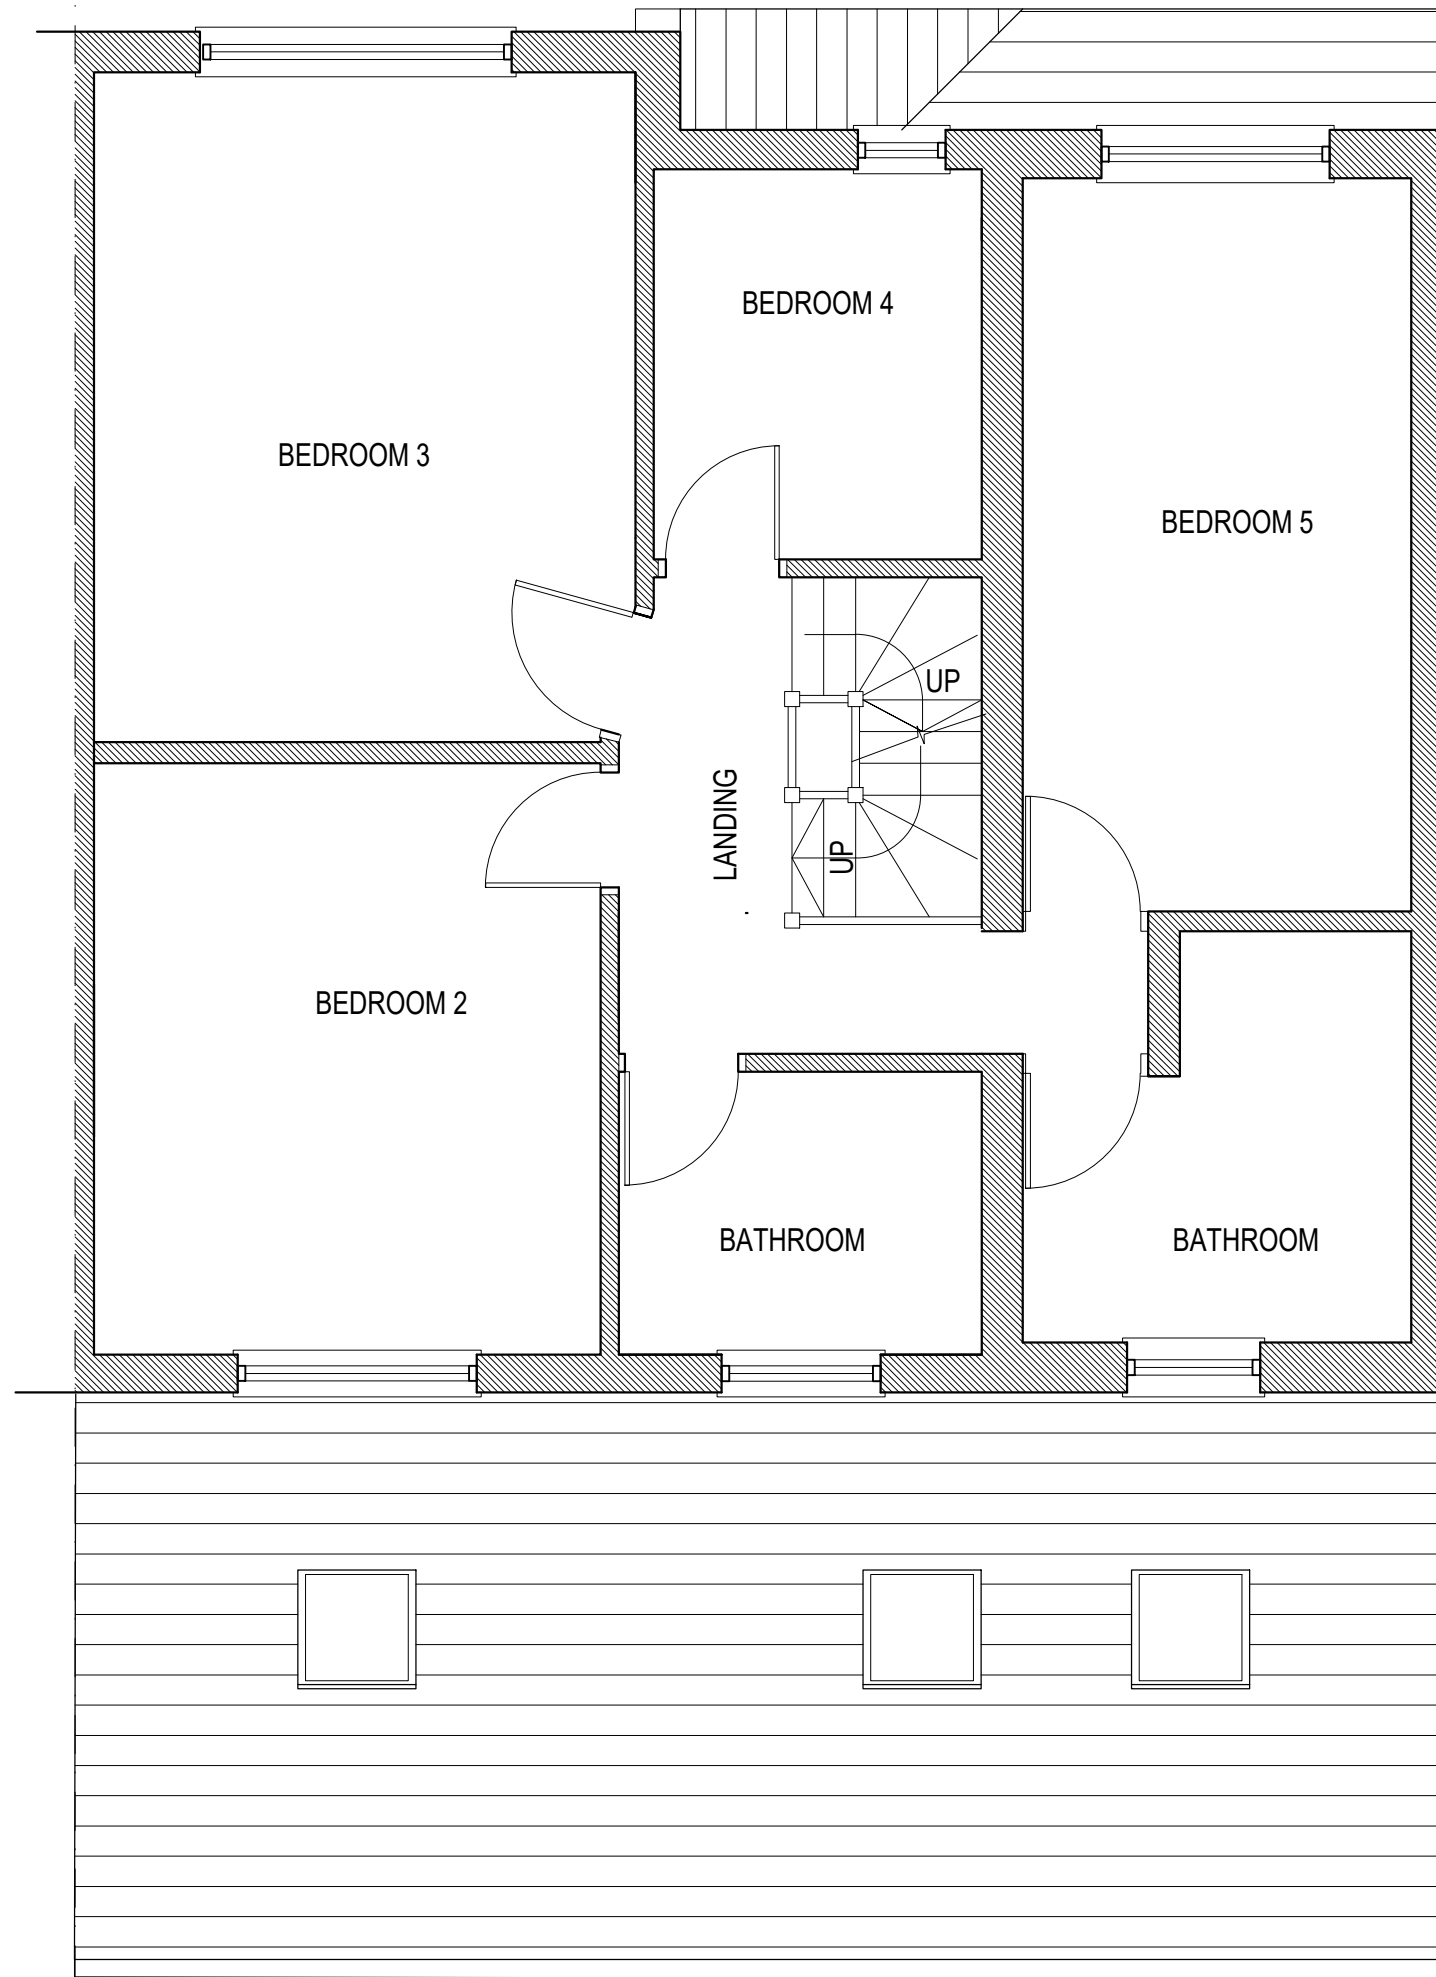

FIRST FLOOR PLAN

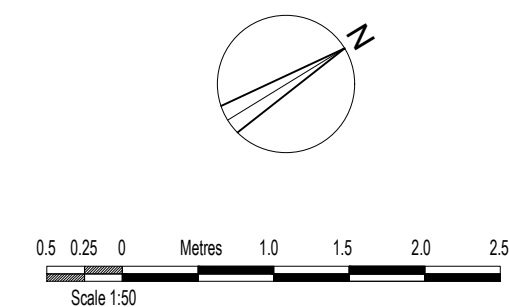

AMENDMENTS	DATE	REV.
COPYRIGHT RESERVED		
ALL SCALED DIMENSIONS MUST BE VERIFIED ON SITE		

JOB 188 Church Road, Hayes, UB3 2LS
CLIENT
DRAWING EXISTING PLANS

DALE VENN ARCHITECTS Architects, Planners & Surveyors HIGH HOUSE, HARLINGTON ROAD, HILLINGDON, MIDDLESEX 01895-237345
--

SCALE 1:50 @ A1	DRAWING No.	REV.
DATE OCT '25	6029- 2	
DRAWN LK		
CHECKED DV		