


LOFT FLOOR PLAN

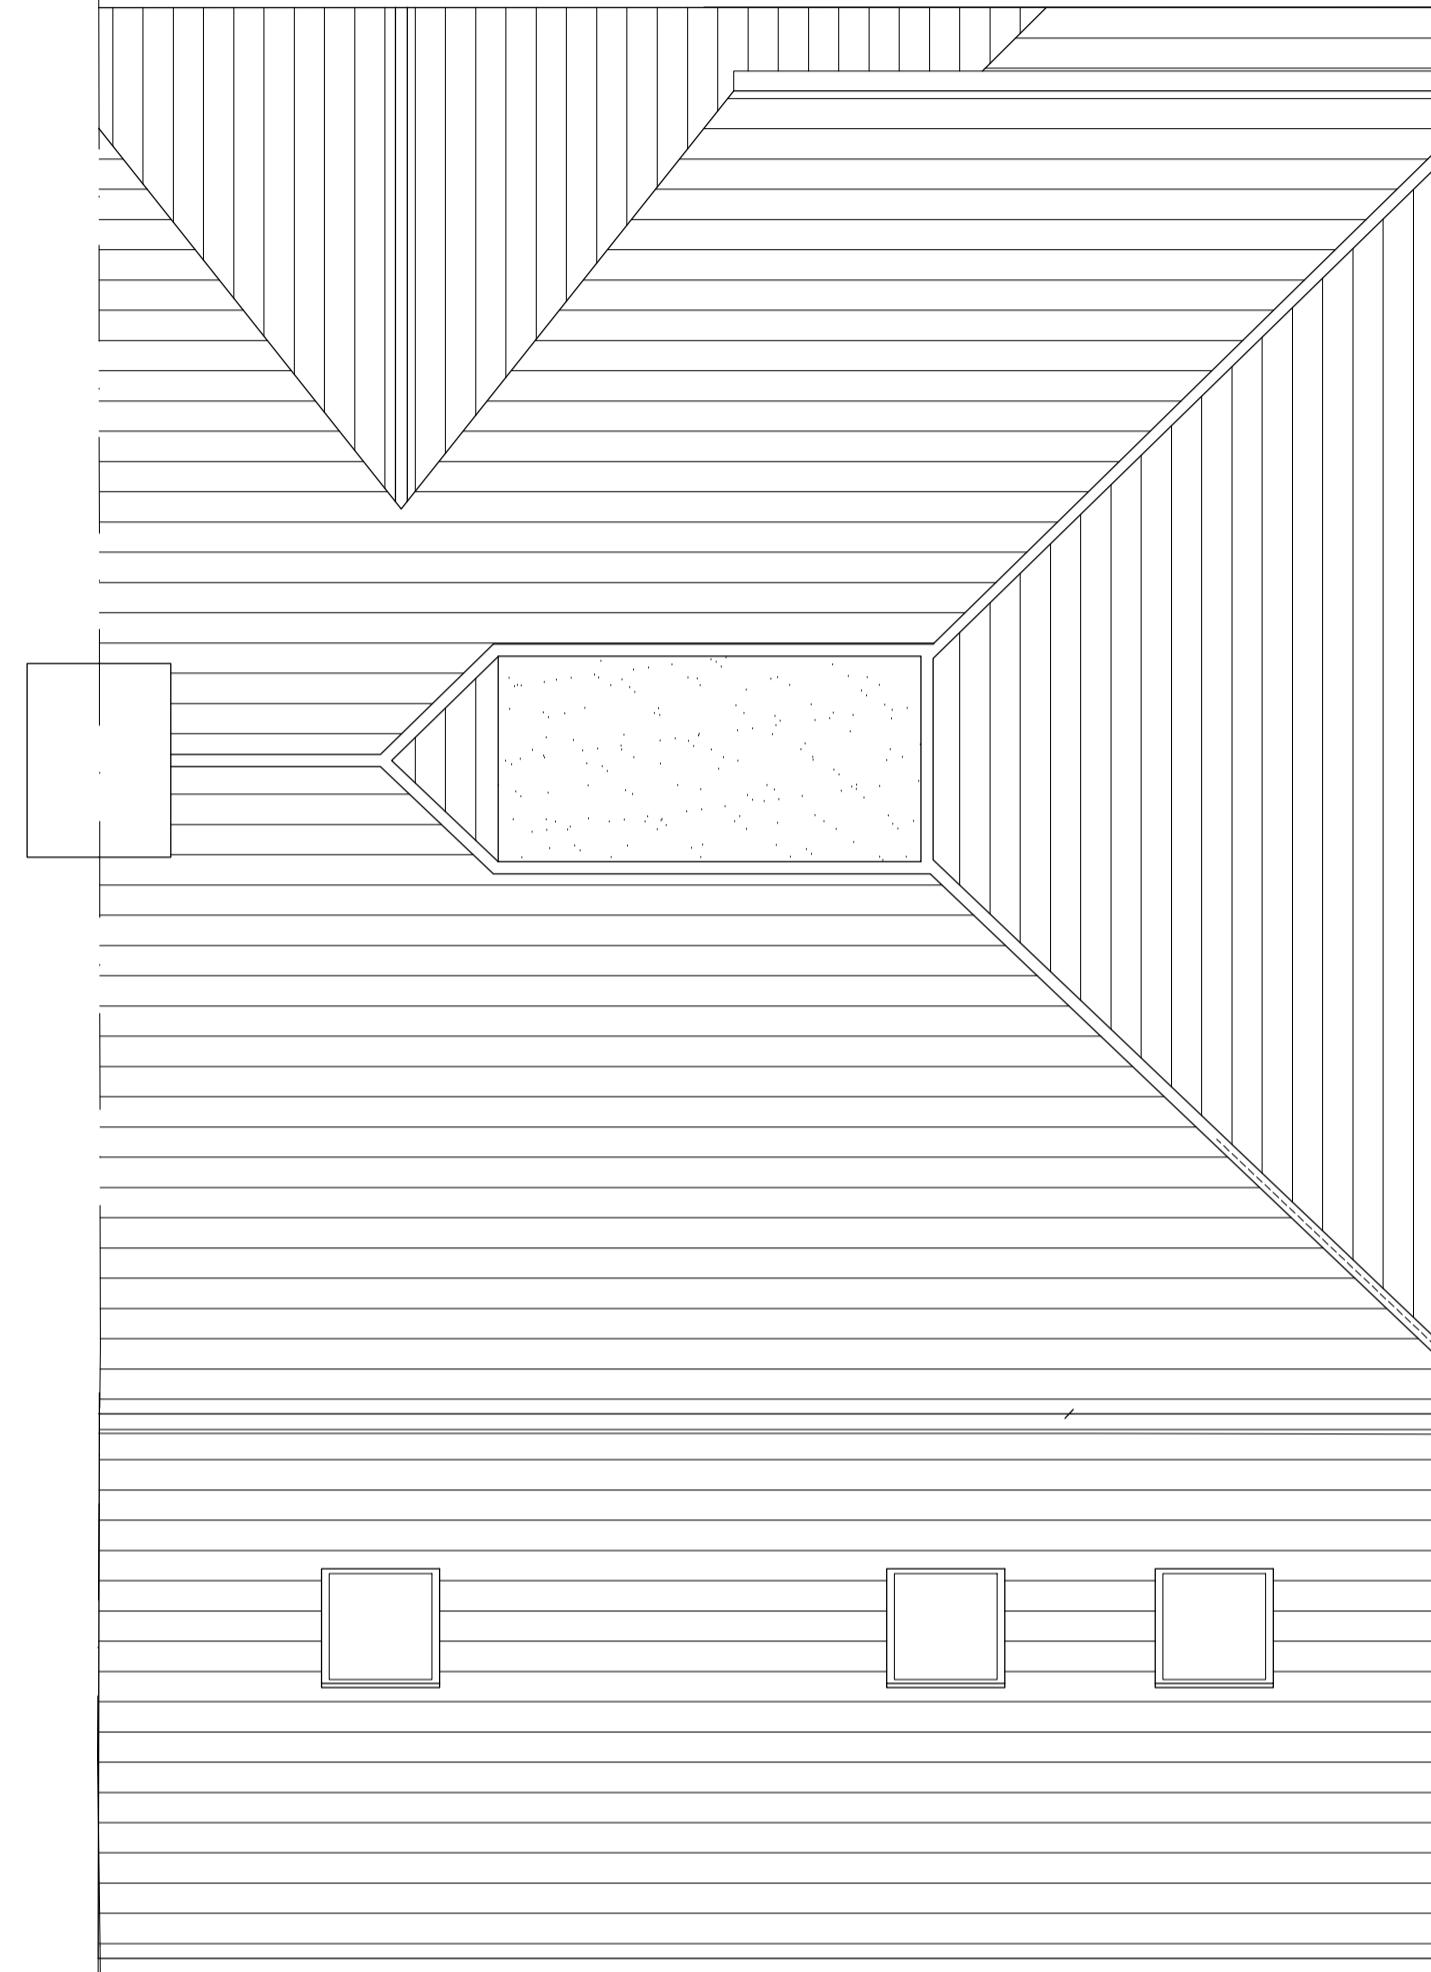

ROOF PLAN


AMENDMENTS DATE REV.
COPYRIGHT RESERVED
ALL SCALED DIMENSIONS MUST BE VERIFIED ON SITE

JOB
188 Church Road,
Hayes,
UB3 2LS

CLIENT

DRAWING
PROPOSED PLANS

DALE VENN ARCHITECTS
Architects, Planners & Surveyors
HIGH HOUSE, HARLINGTON ROAD,
HILLINGDON, MIDDLESEX 01895-237345

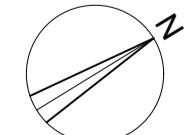

0.5 0.25 0 Metres 1.0 1.5 2.0 2.5
Scale 1:50

SCALE 1:50 @ A1	DRAWING No.	REV.
DATE OCT 25		
DRAWN LK		
CHECKED DV		

6029-3