


LOFT FLOOR PLAN

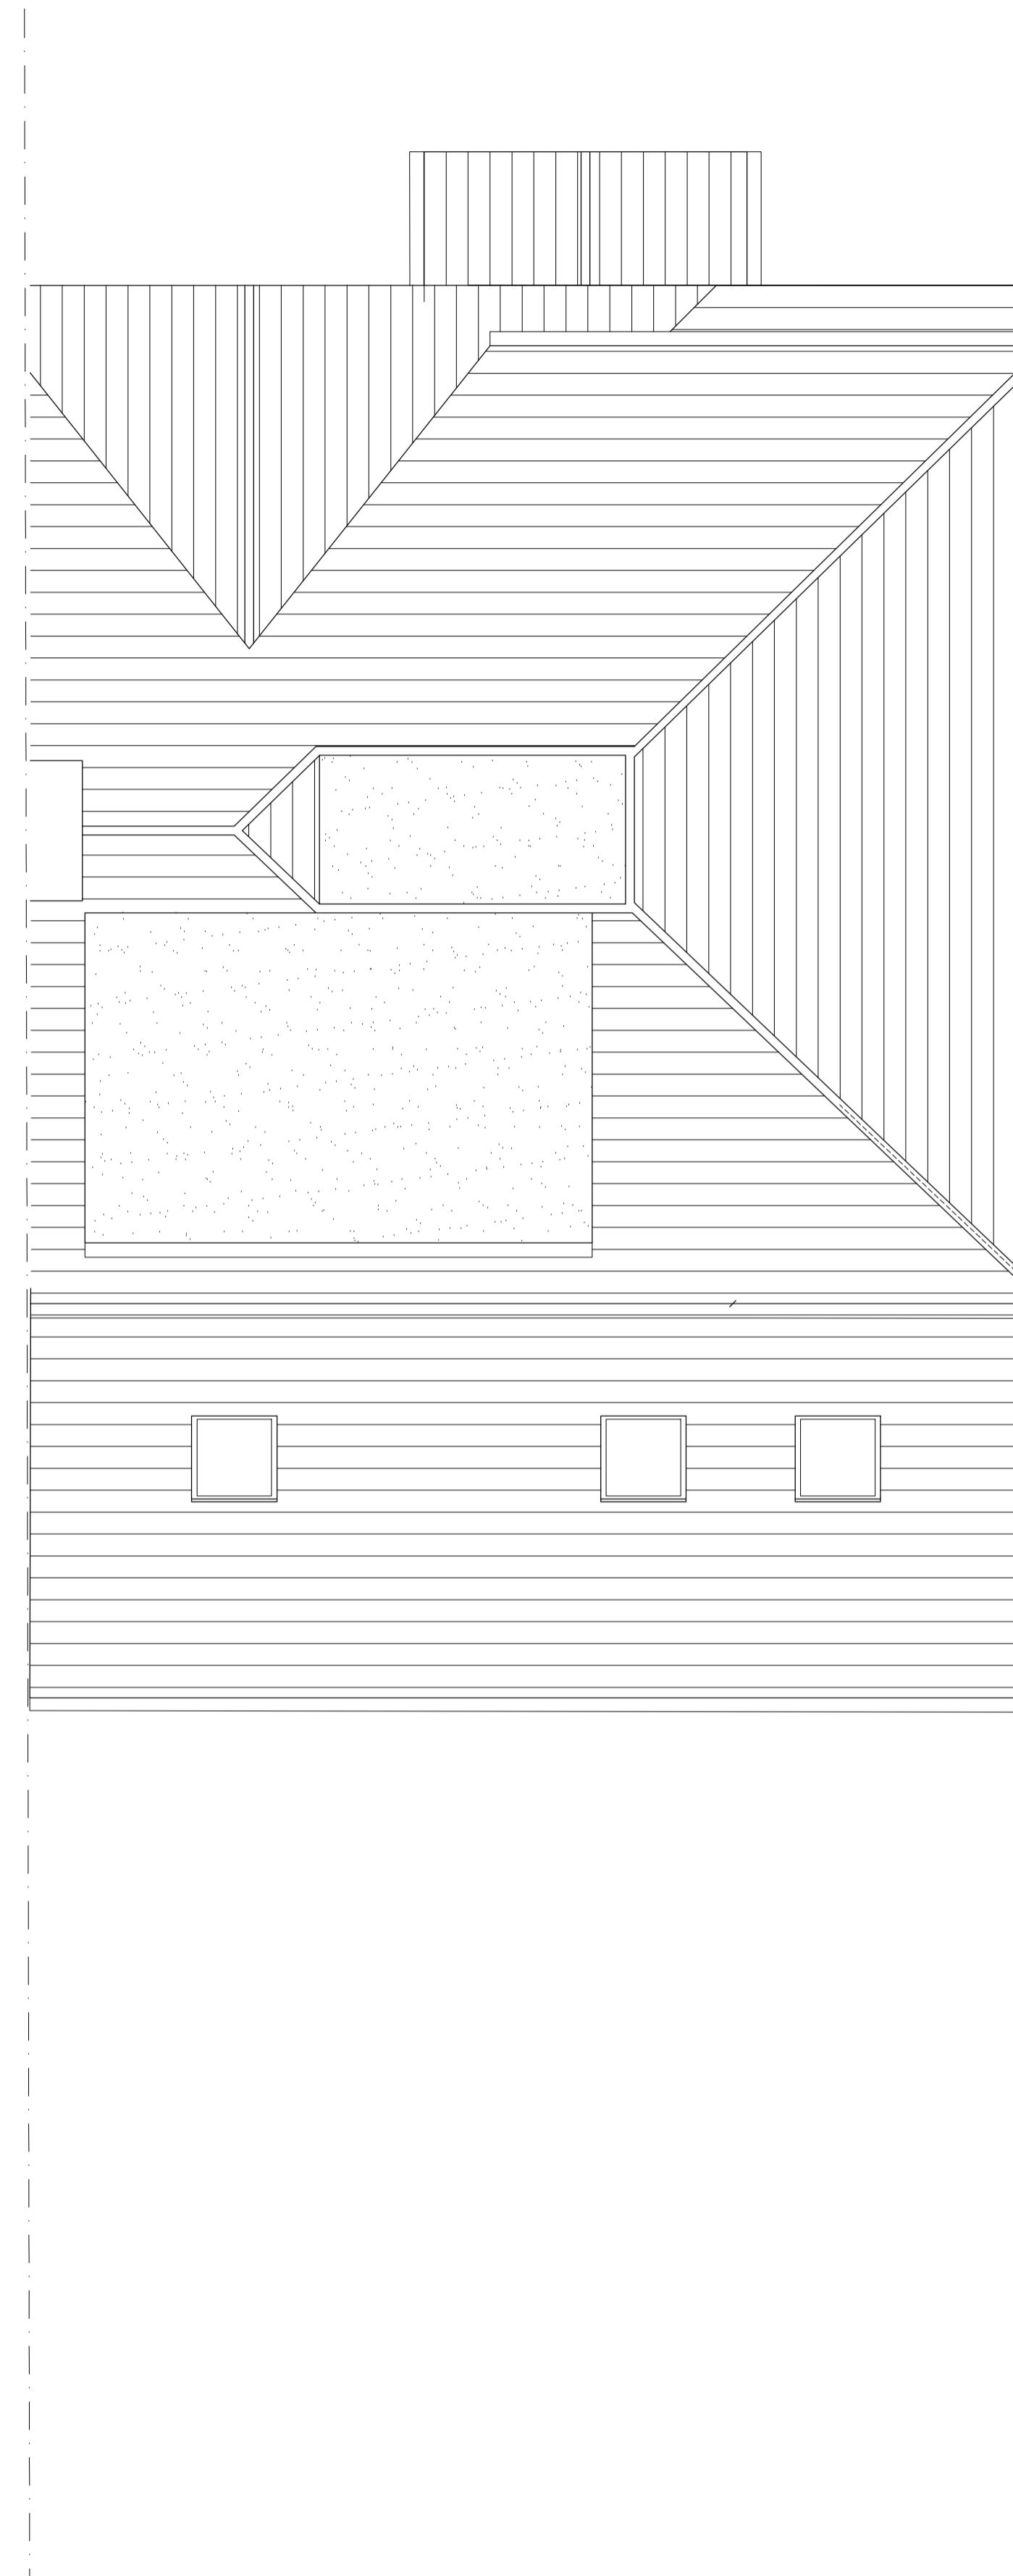

ROOF PLAN


SHOWER
AMENDMENTS OCT'25
DATE A
REV.
COPYRIGHT RESERVED
ALL SCALED DIMENSIONS MUST BE VERIFIED ON SITE

JOB
188 Church Road,
Hayes,
UB3 2LS

CLIENT

DRAWING
PROPOSED PLANS

DALE VENN ARCHITECTS
Architects, Planners & Surveyors
HIGH HOUSE, HARLINGTON ROAD,
HILLINGDON, MIDDLESEX 01895-237345

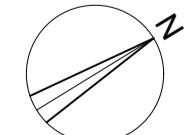

0.5 0.25 0 Metres 1.0 1.5 2.0 2.5
Scale 1:50

SCALE 1:50 @ A1	DRAWING No.	REV.
DATE OCT '25		
DRAWN LK		
CHECKED DV		

6029-6 A