




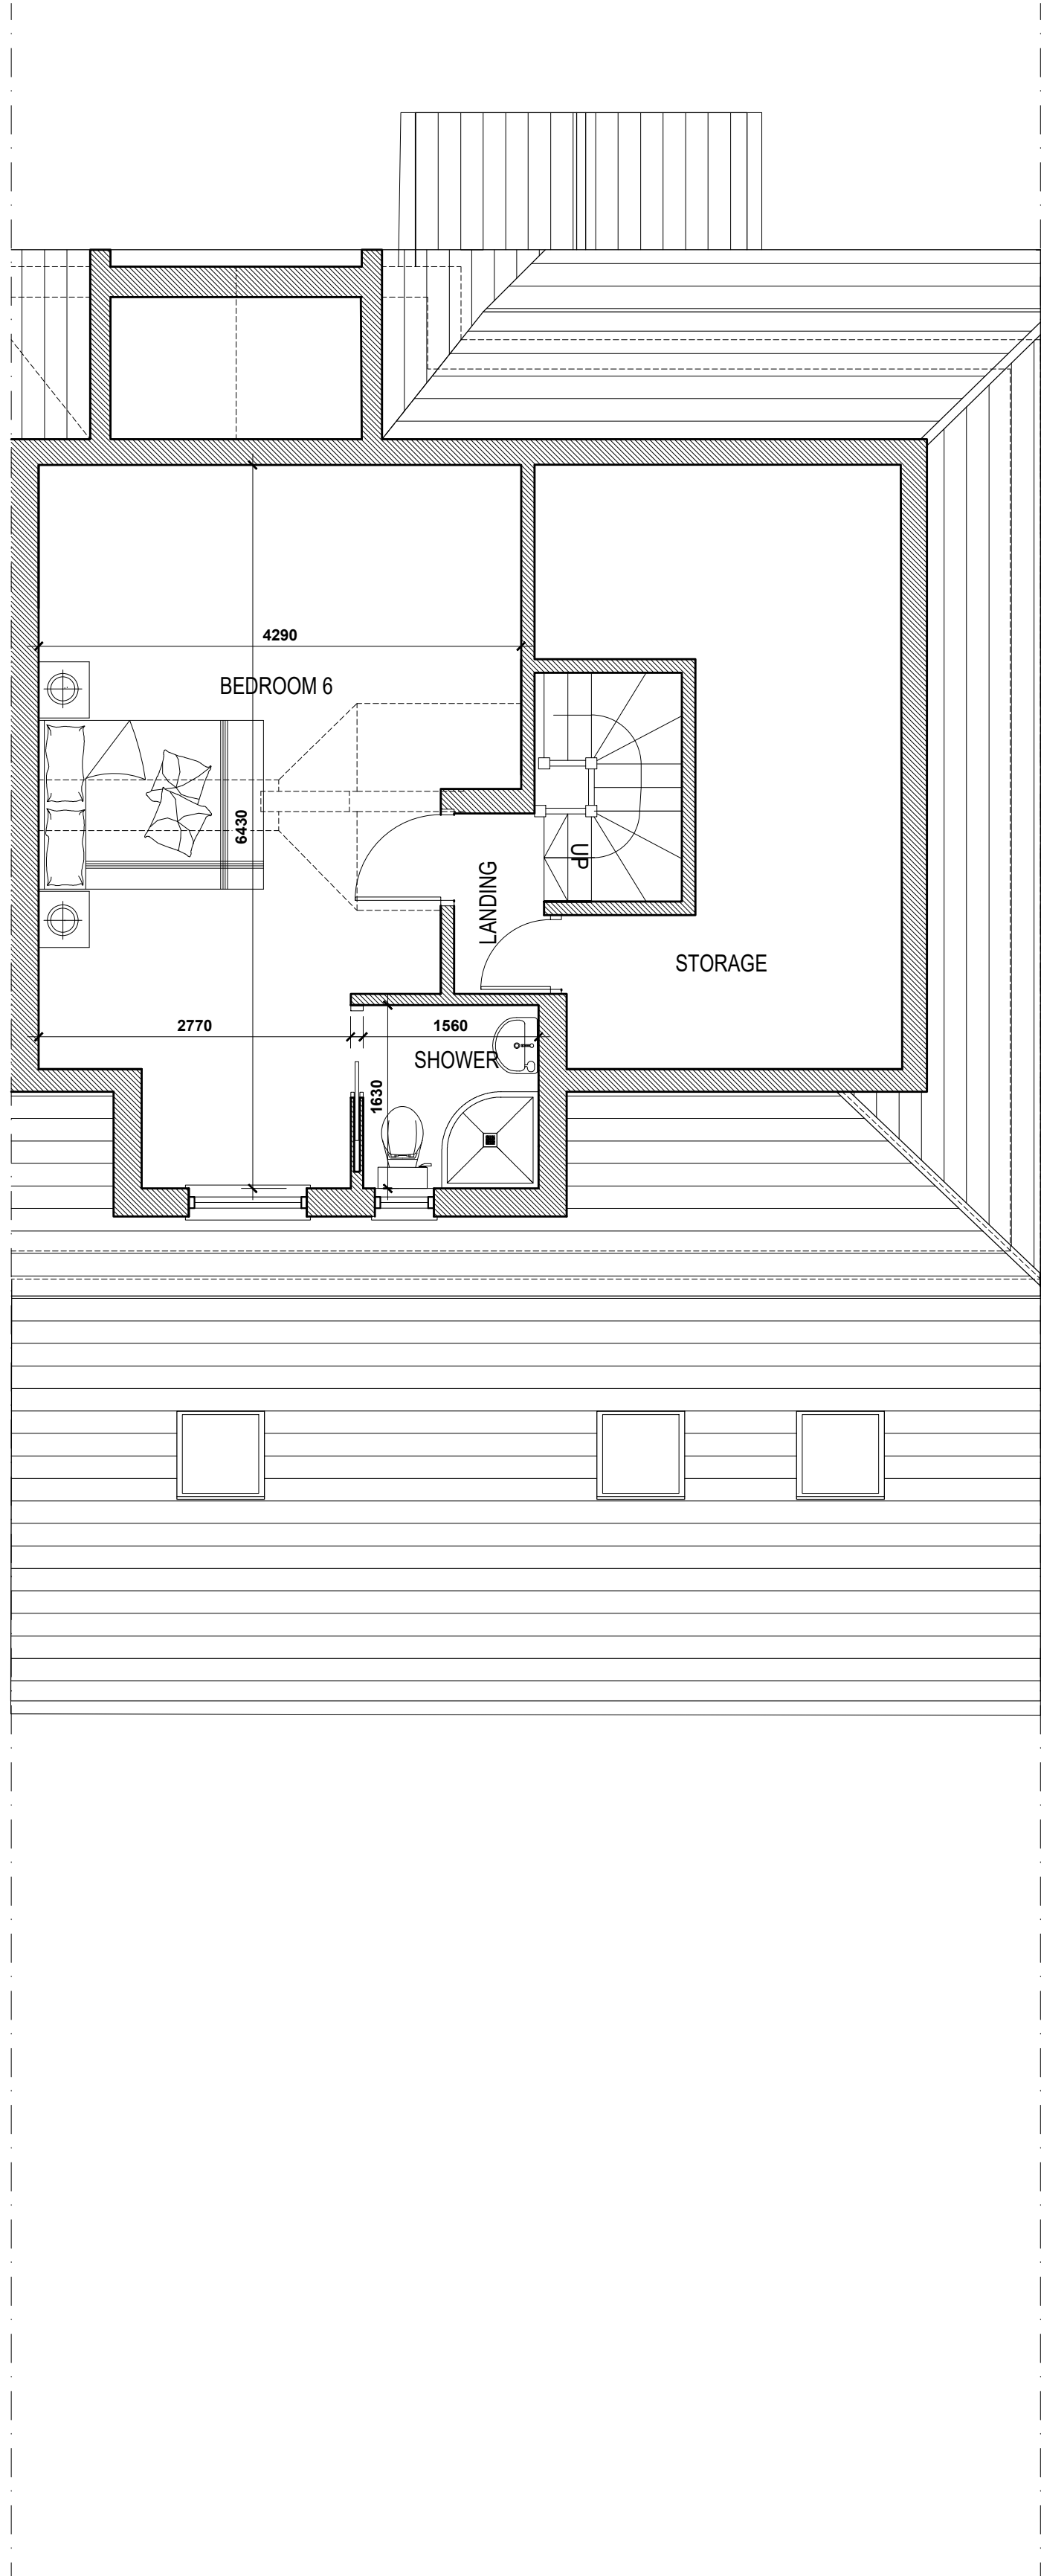

LOFT FLOOR PLAN

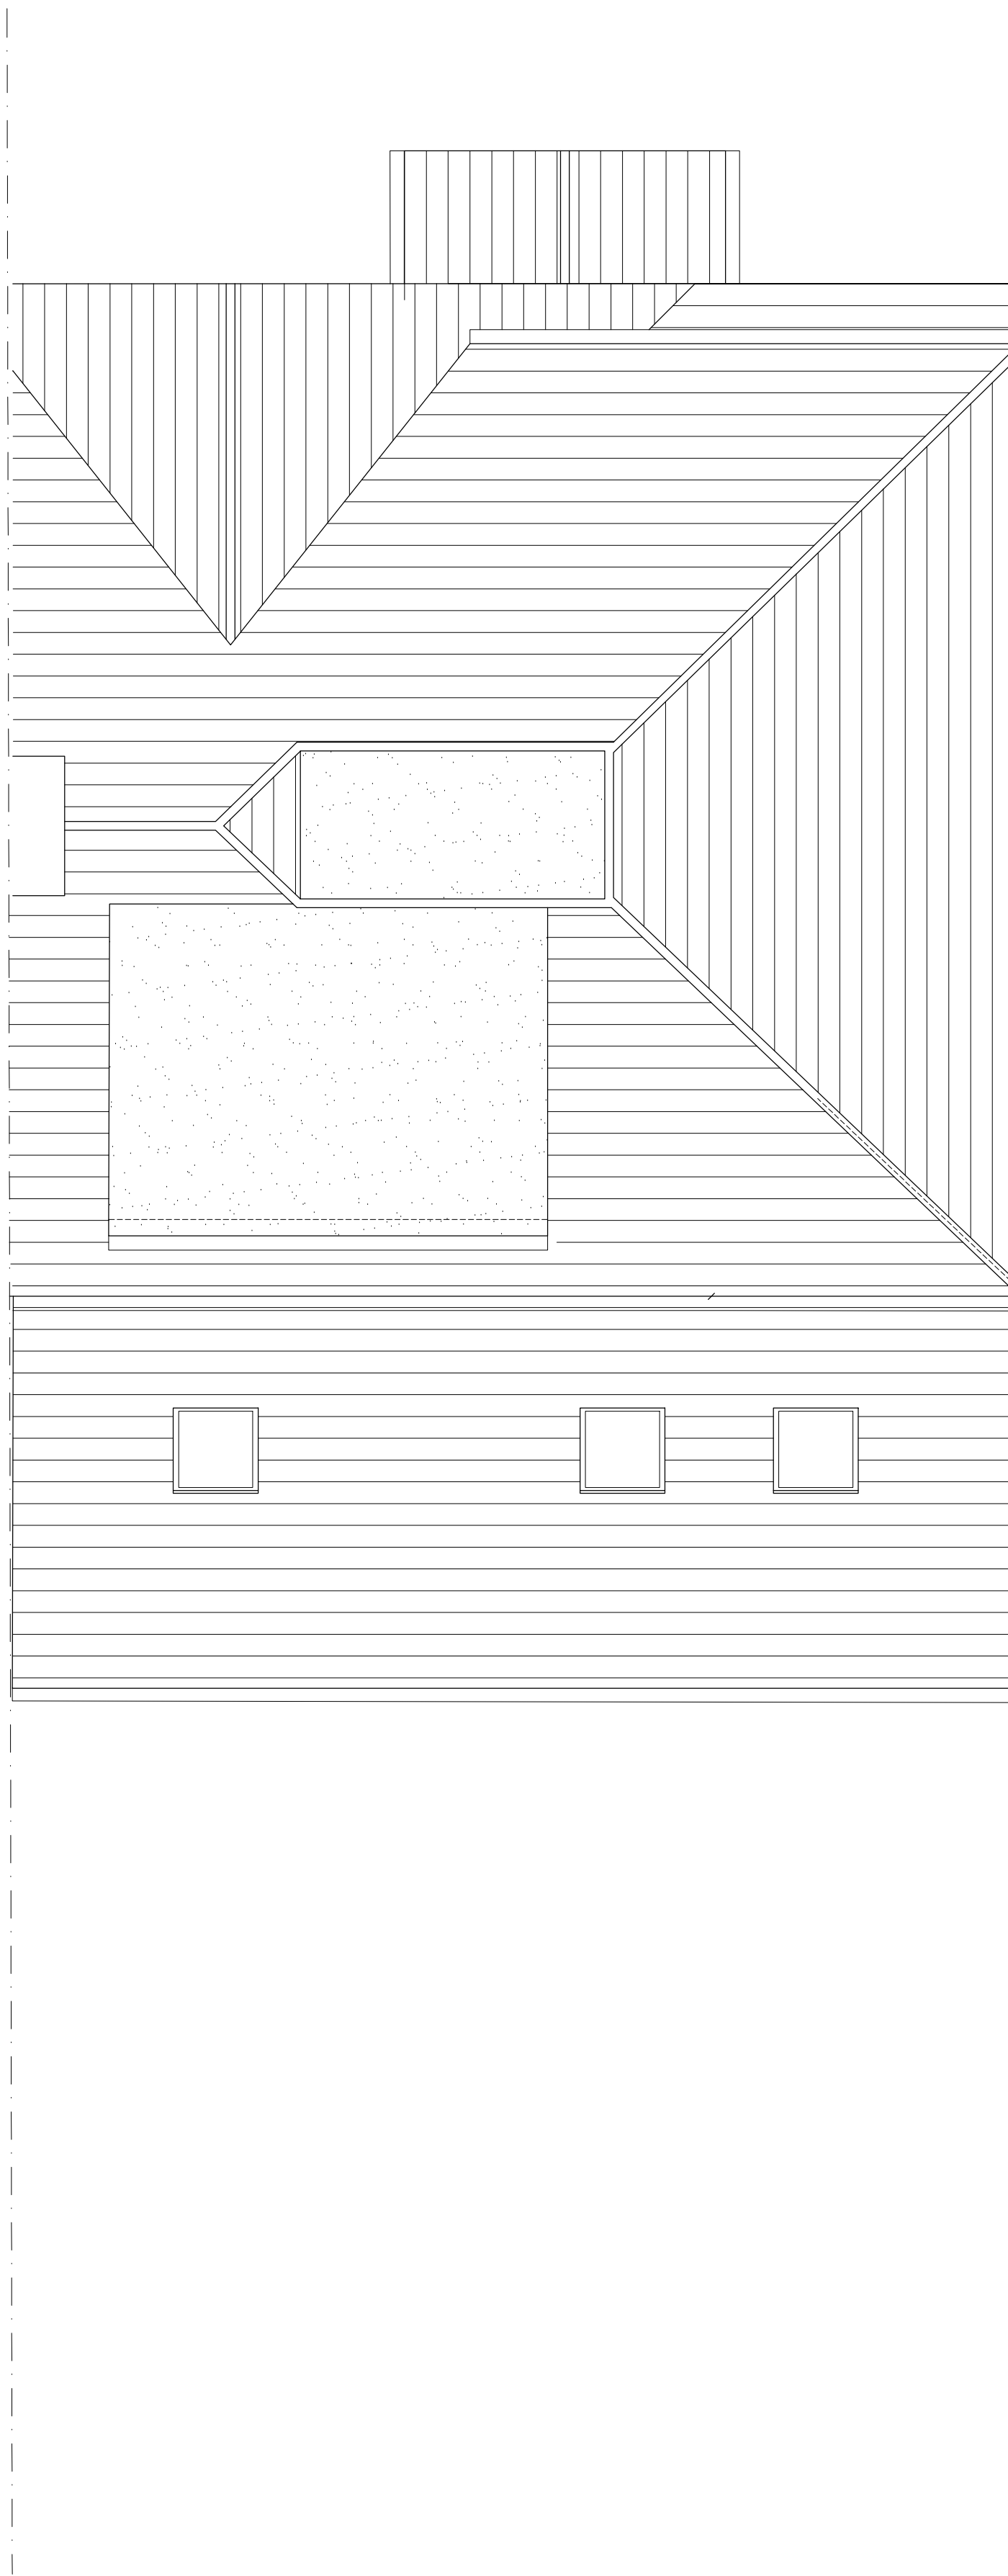

ROOF PLAN

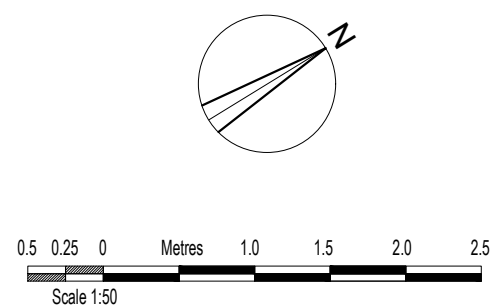

DORMER	DEC'25	B
SHOWER	OCT'25	A
AMENDMENTS	DATE	REV.
COPYRIGHT RESERVED		
ALL SCALED DIMENSIONS MUST BE VERIFIED ON SITE		

JOB
188 Church Road, Hayes, UB3 2LS
CLIENT
DRAWING PROPOSED PLANS

DALE VENN ARCHITECTS
Architects, Planners & Surveyors
HIGH HOUSE, HARLINGTON ROAD, HILLINGDON, MIDDLESEX 01895-237345

SCALE 1:50 @ A1	DRAWING No.	REV.
DATE OCT '25	6029-6	B
DRAWN LK		
CHECKED DV		