
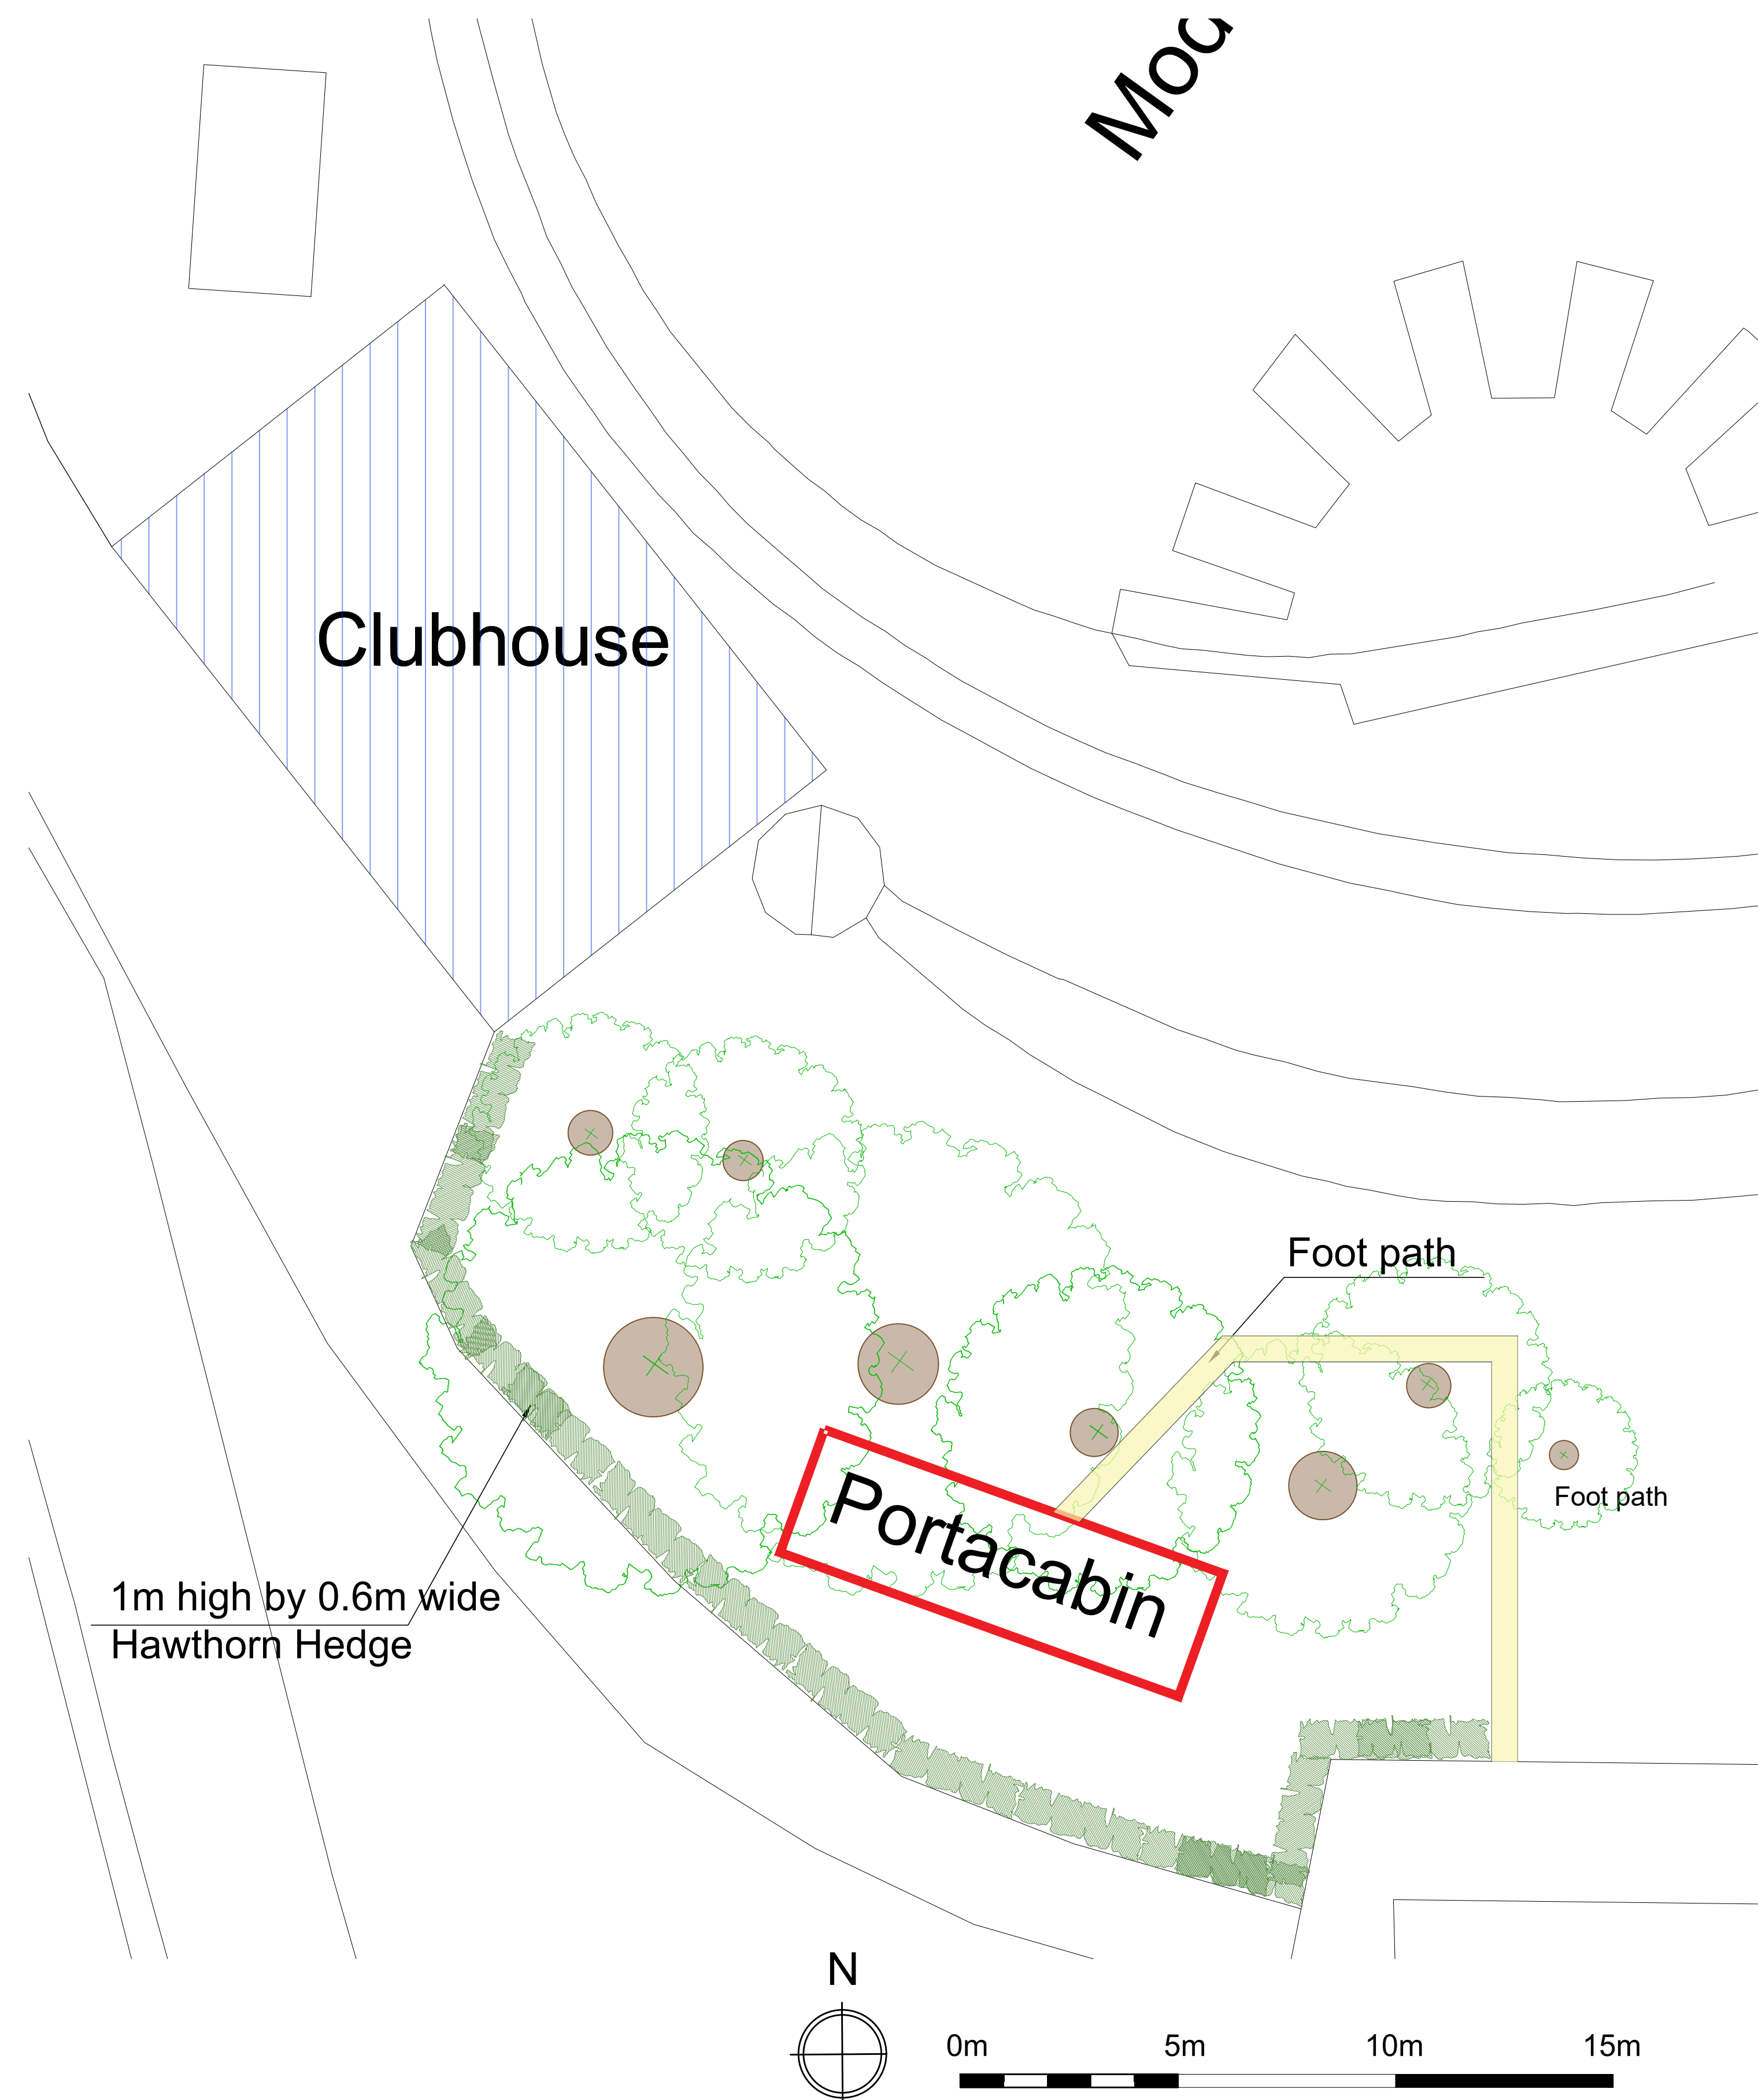


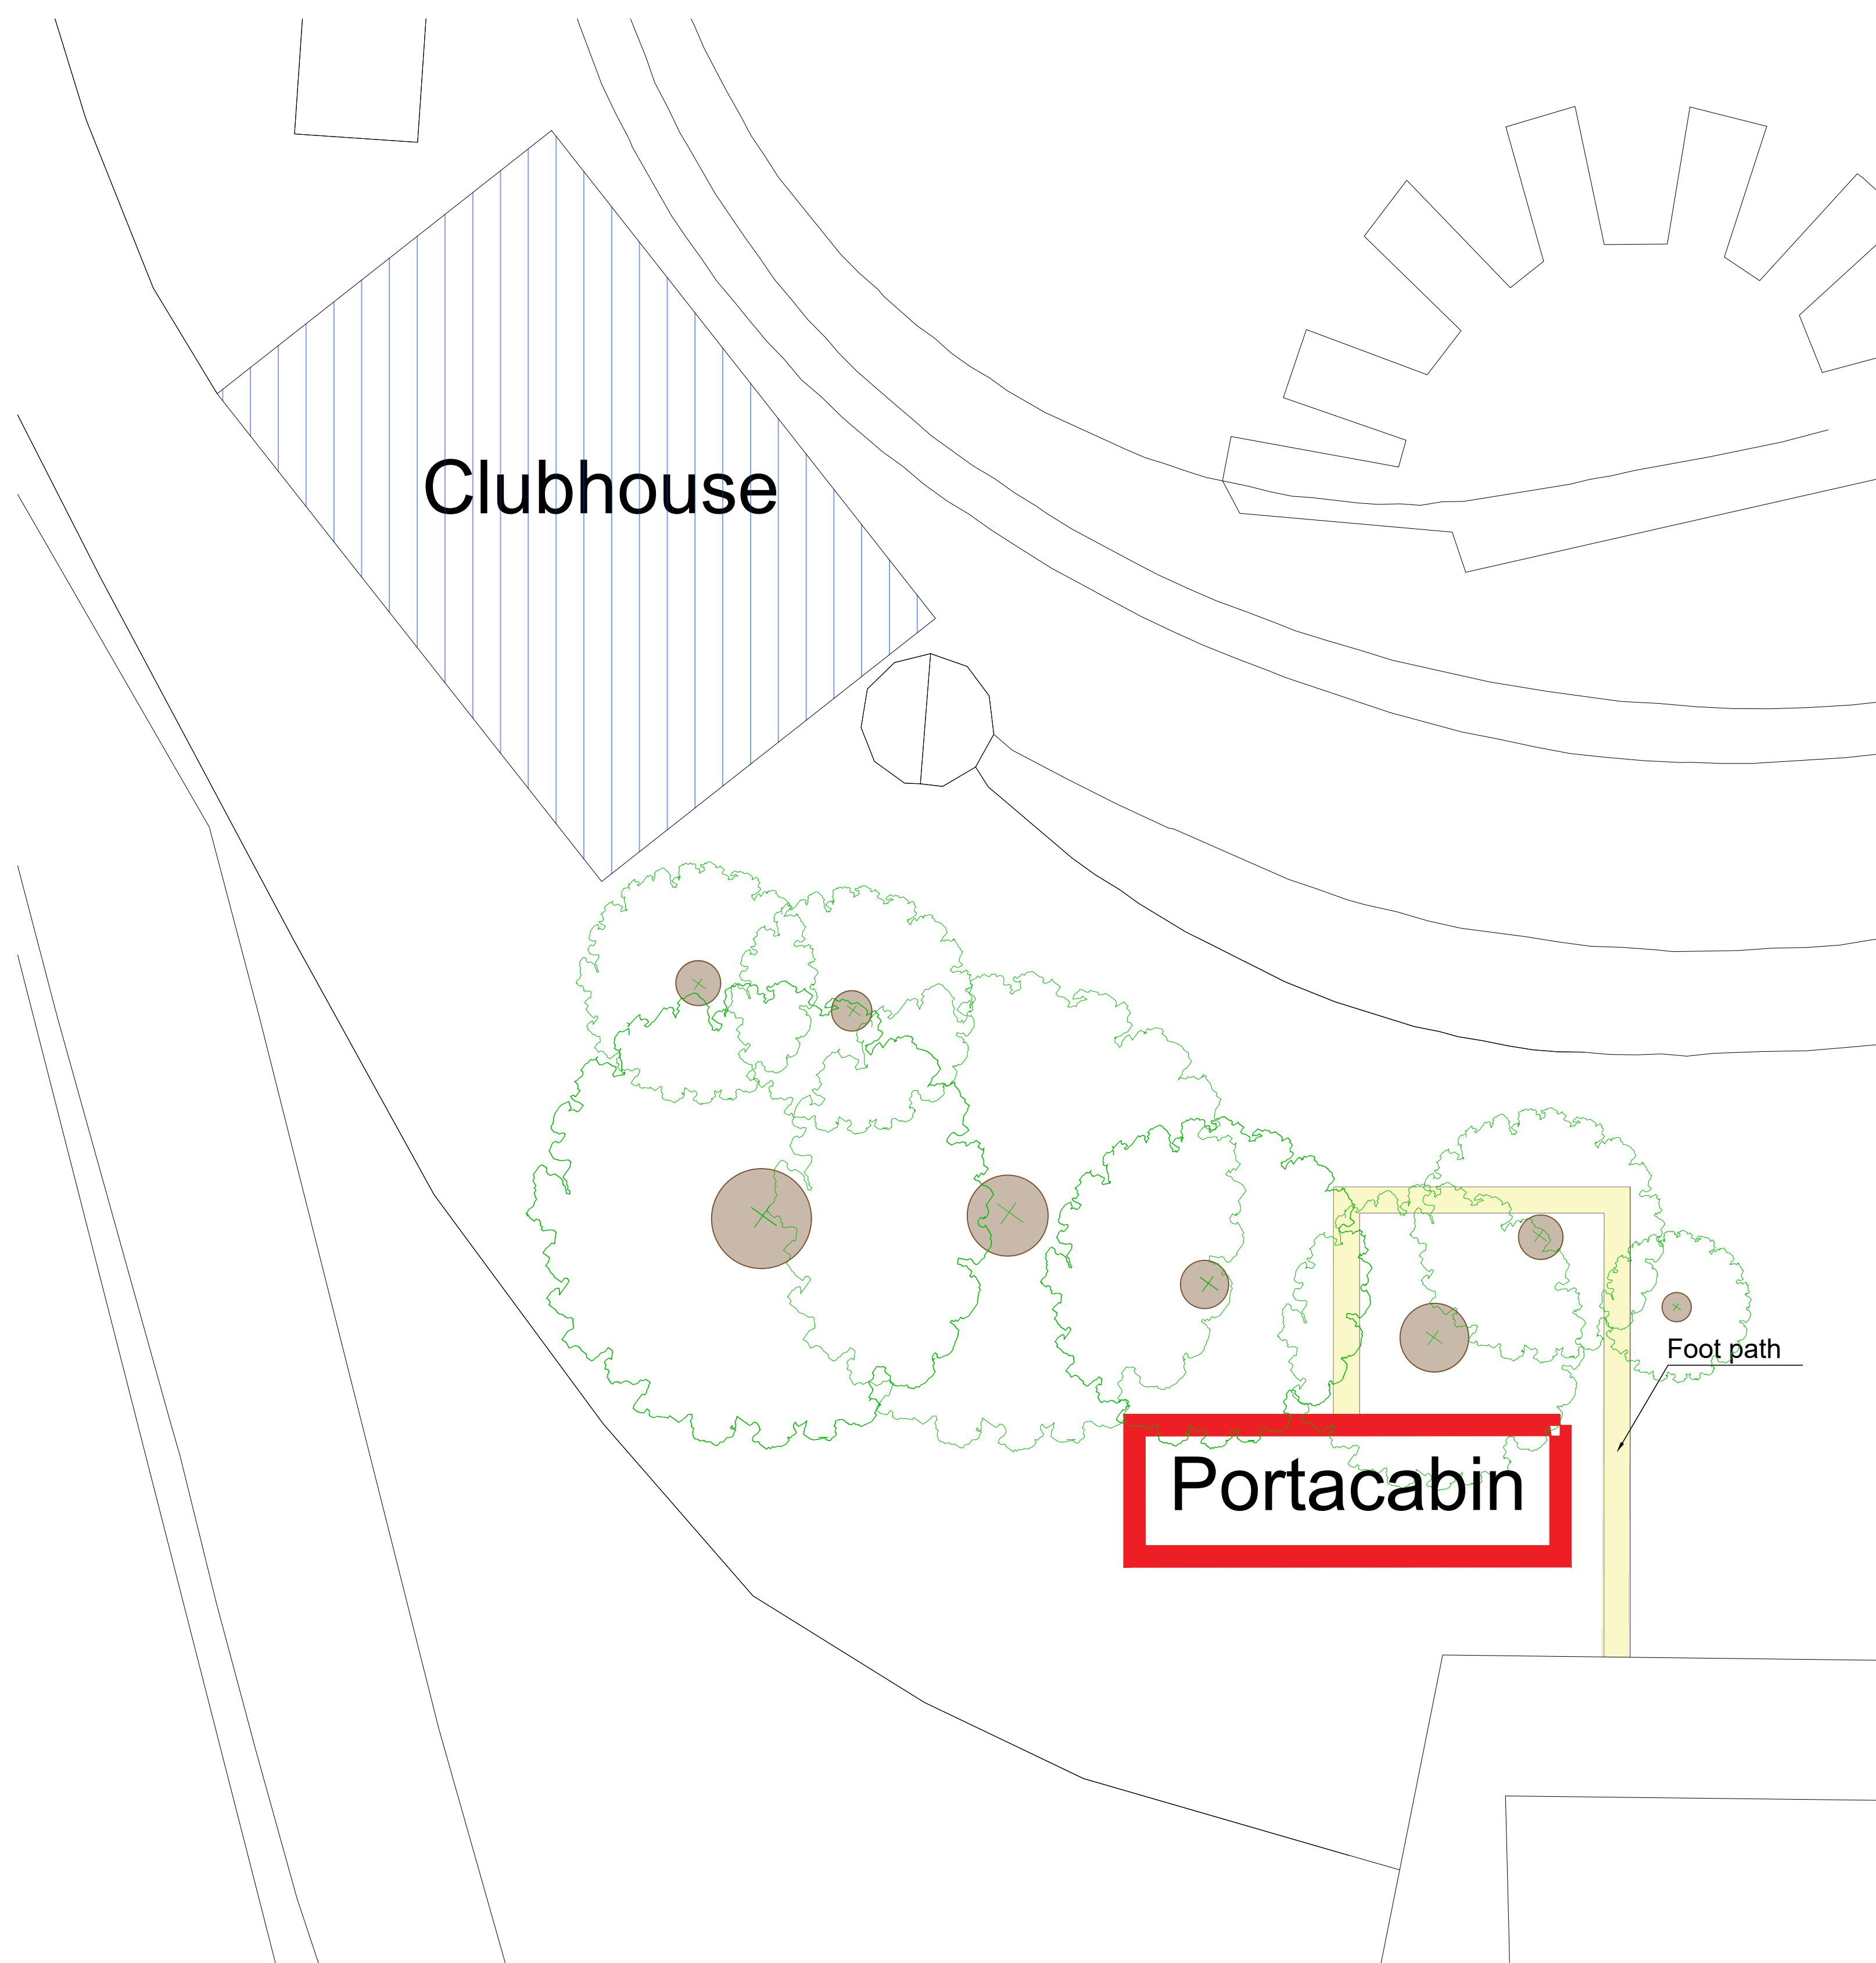

EXISTING SITE PLAN

PROPOSED SITE PLAN

PROJECT	DWG NO.	SCALE	DETAIL	12.11.2024	A 14.11.2024						PROJECT NO.	PR Architecture Ltd. Chartered Architect 120, Pinner Road, Harrow, HA1 4JD. Tel: 0208 357 2304
ROXBORNE PARK, FIELD END ROAD,RUISLIP, HA49PB	02 A	1:100 @ A1	SITE PLANS	ISSUED FOR DISCUSSION	GENERAL ISSUE						24.32	
PLANNING												