
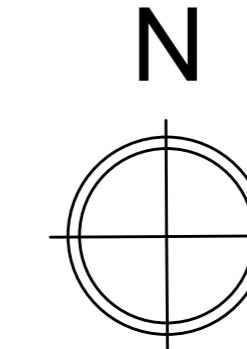
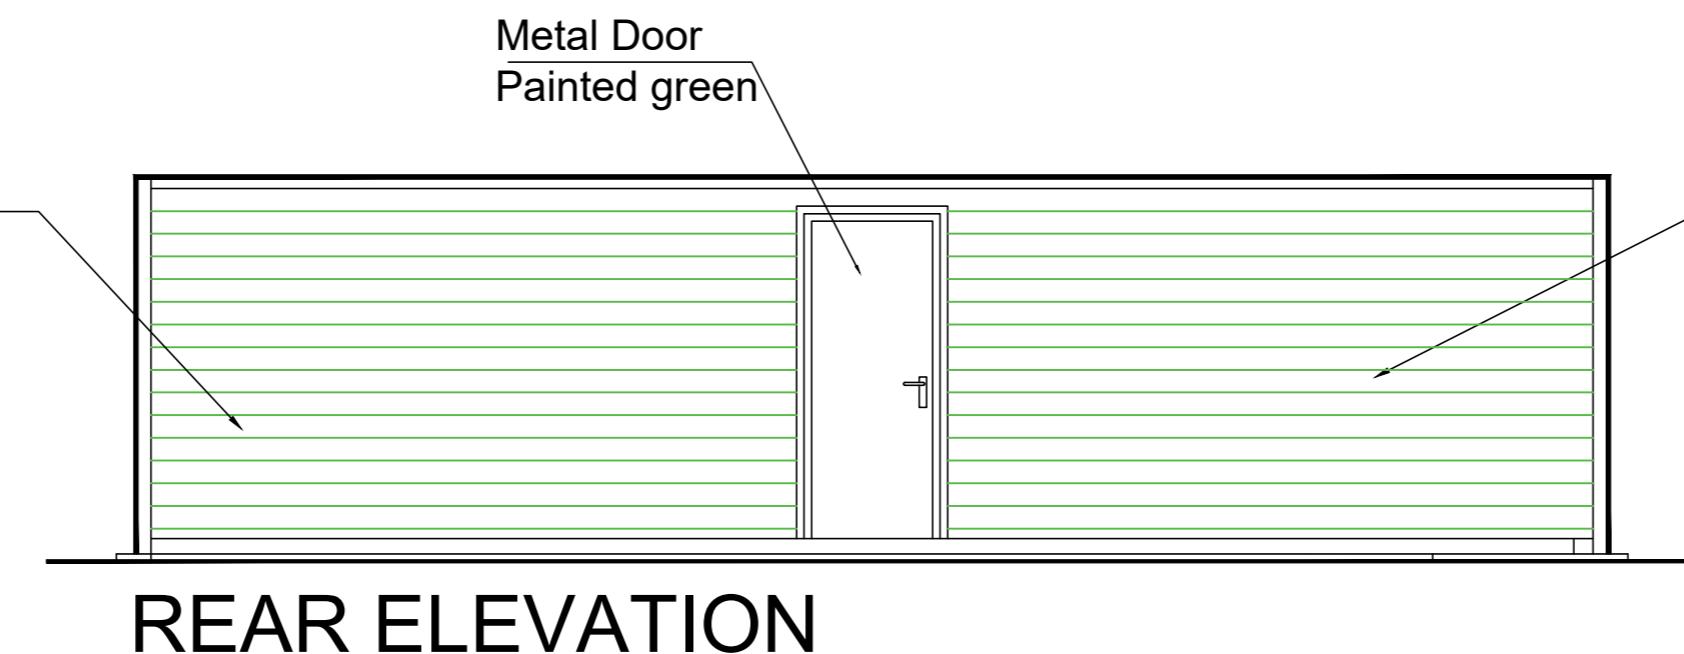


ROOF PLAN

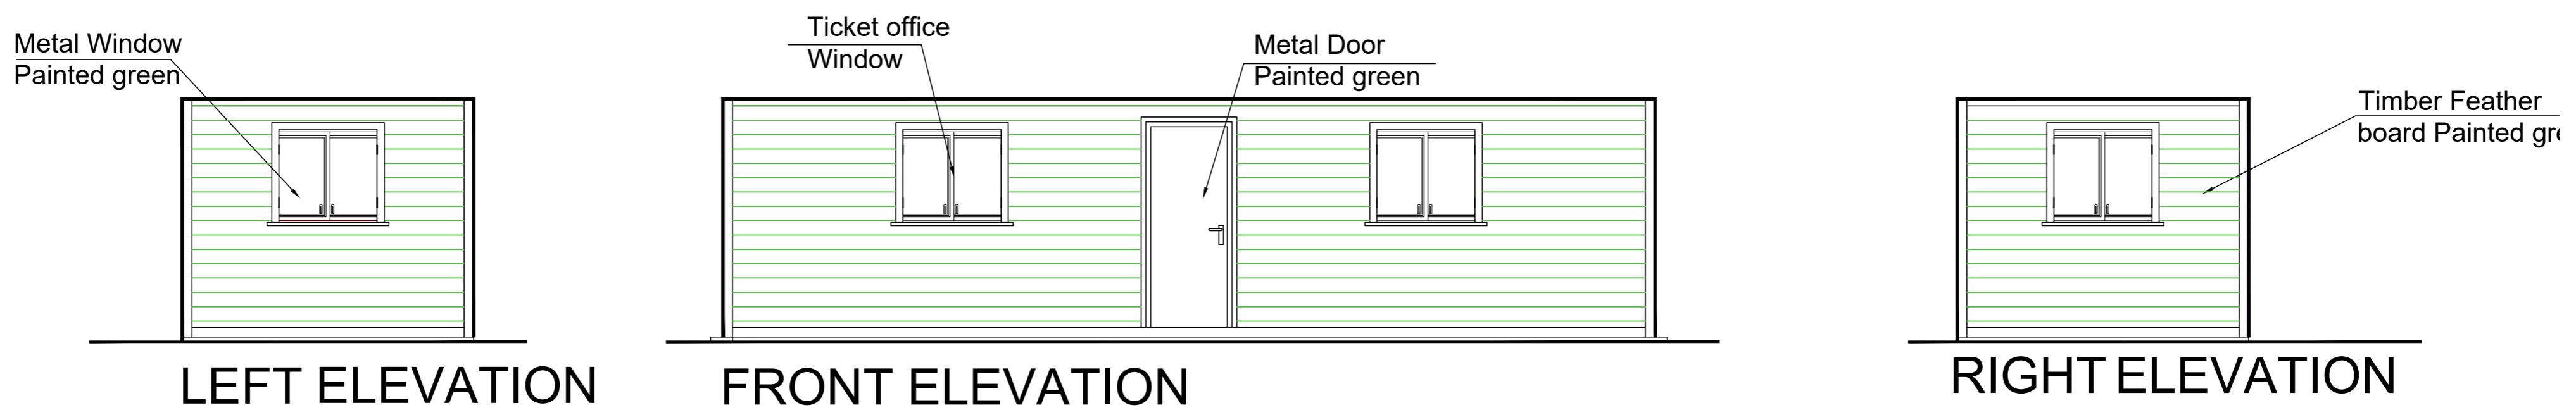

0m 1m 2m 3m 4m 5m

PROJECT	DWG NO.	SCALE	DETAIL	12.11.2024	A 14.11.2024				PROJECT NO.	PR Architecture Ltd.
ROXBORNE PARK, FIELD END ROAD, RUISLIP, HA49PB	03 A	1:50 @ A2	PROPOSED FLOOR PLAN AND ELEVATIONS	ISSUED FOR DISCUSSION	GENERAL ISSUE				24.32	Chartered Architect
PLANNING										120, Pinner Road, Harrow, HA1 4JD. Tel: 0208 357 2304