



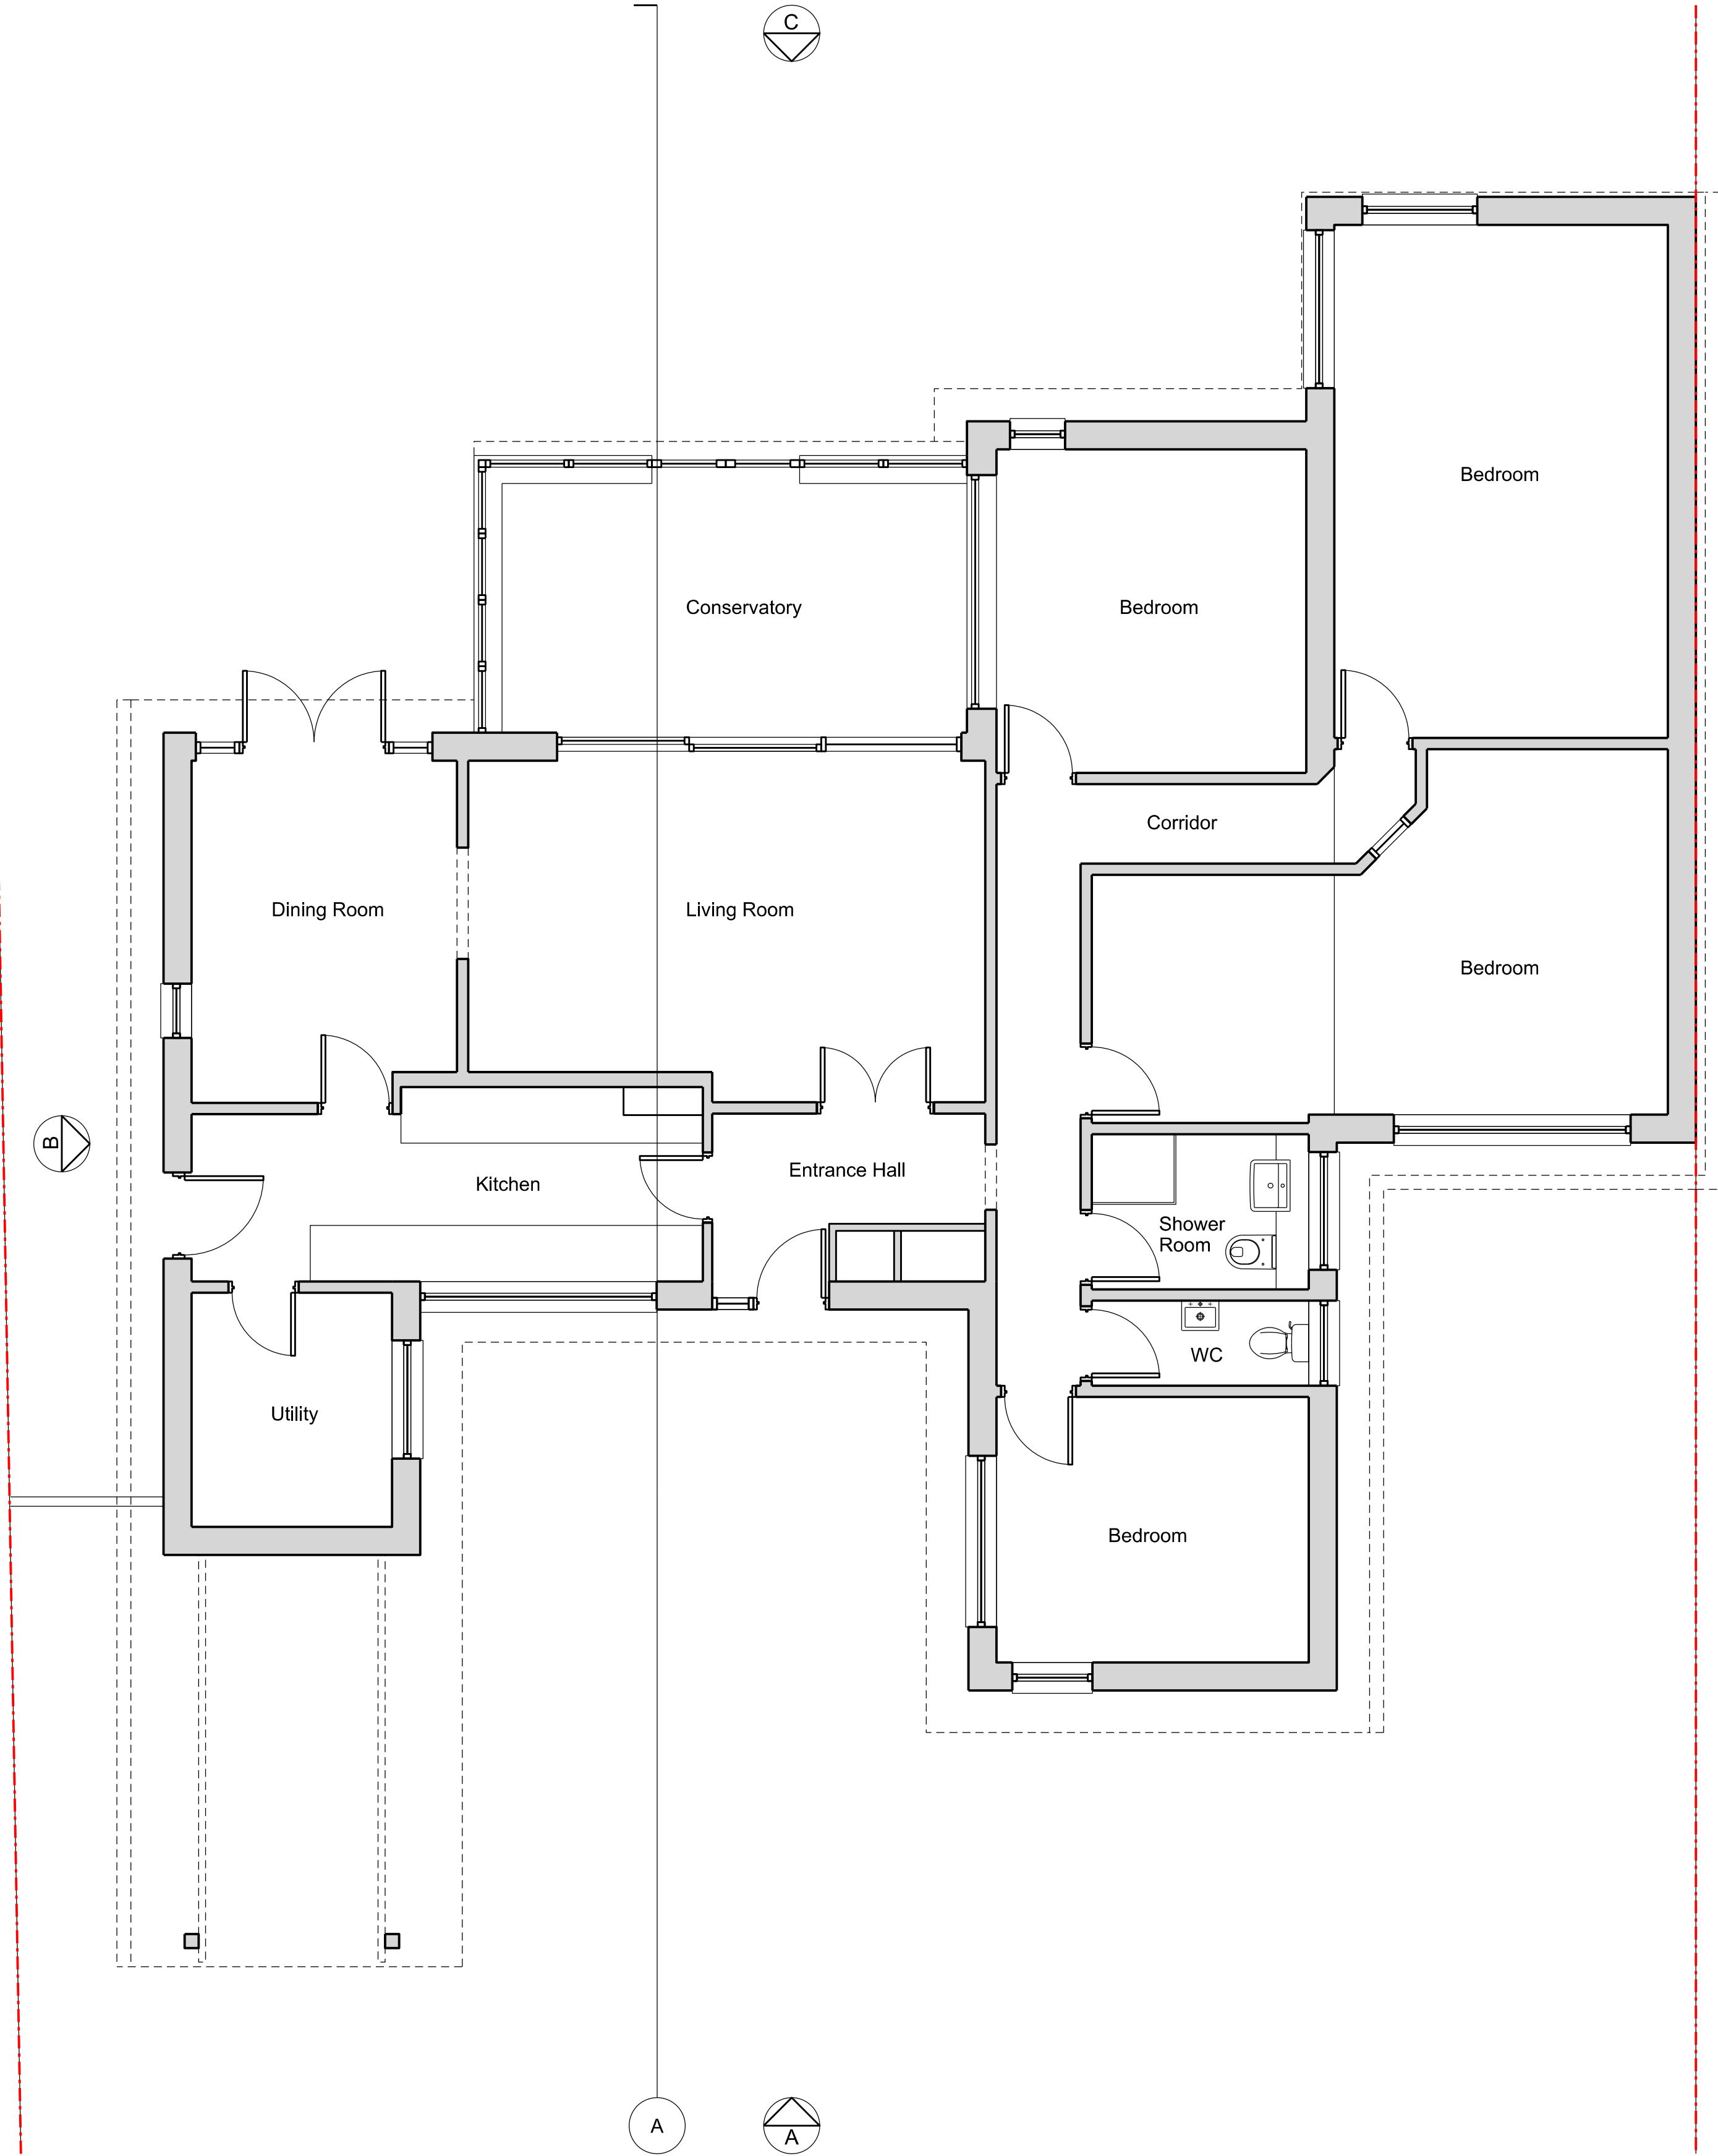


Existing Ground Floor Plan

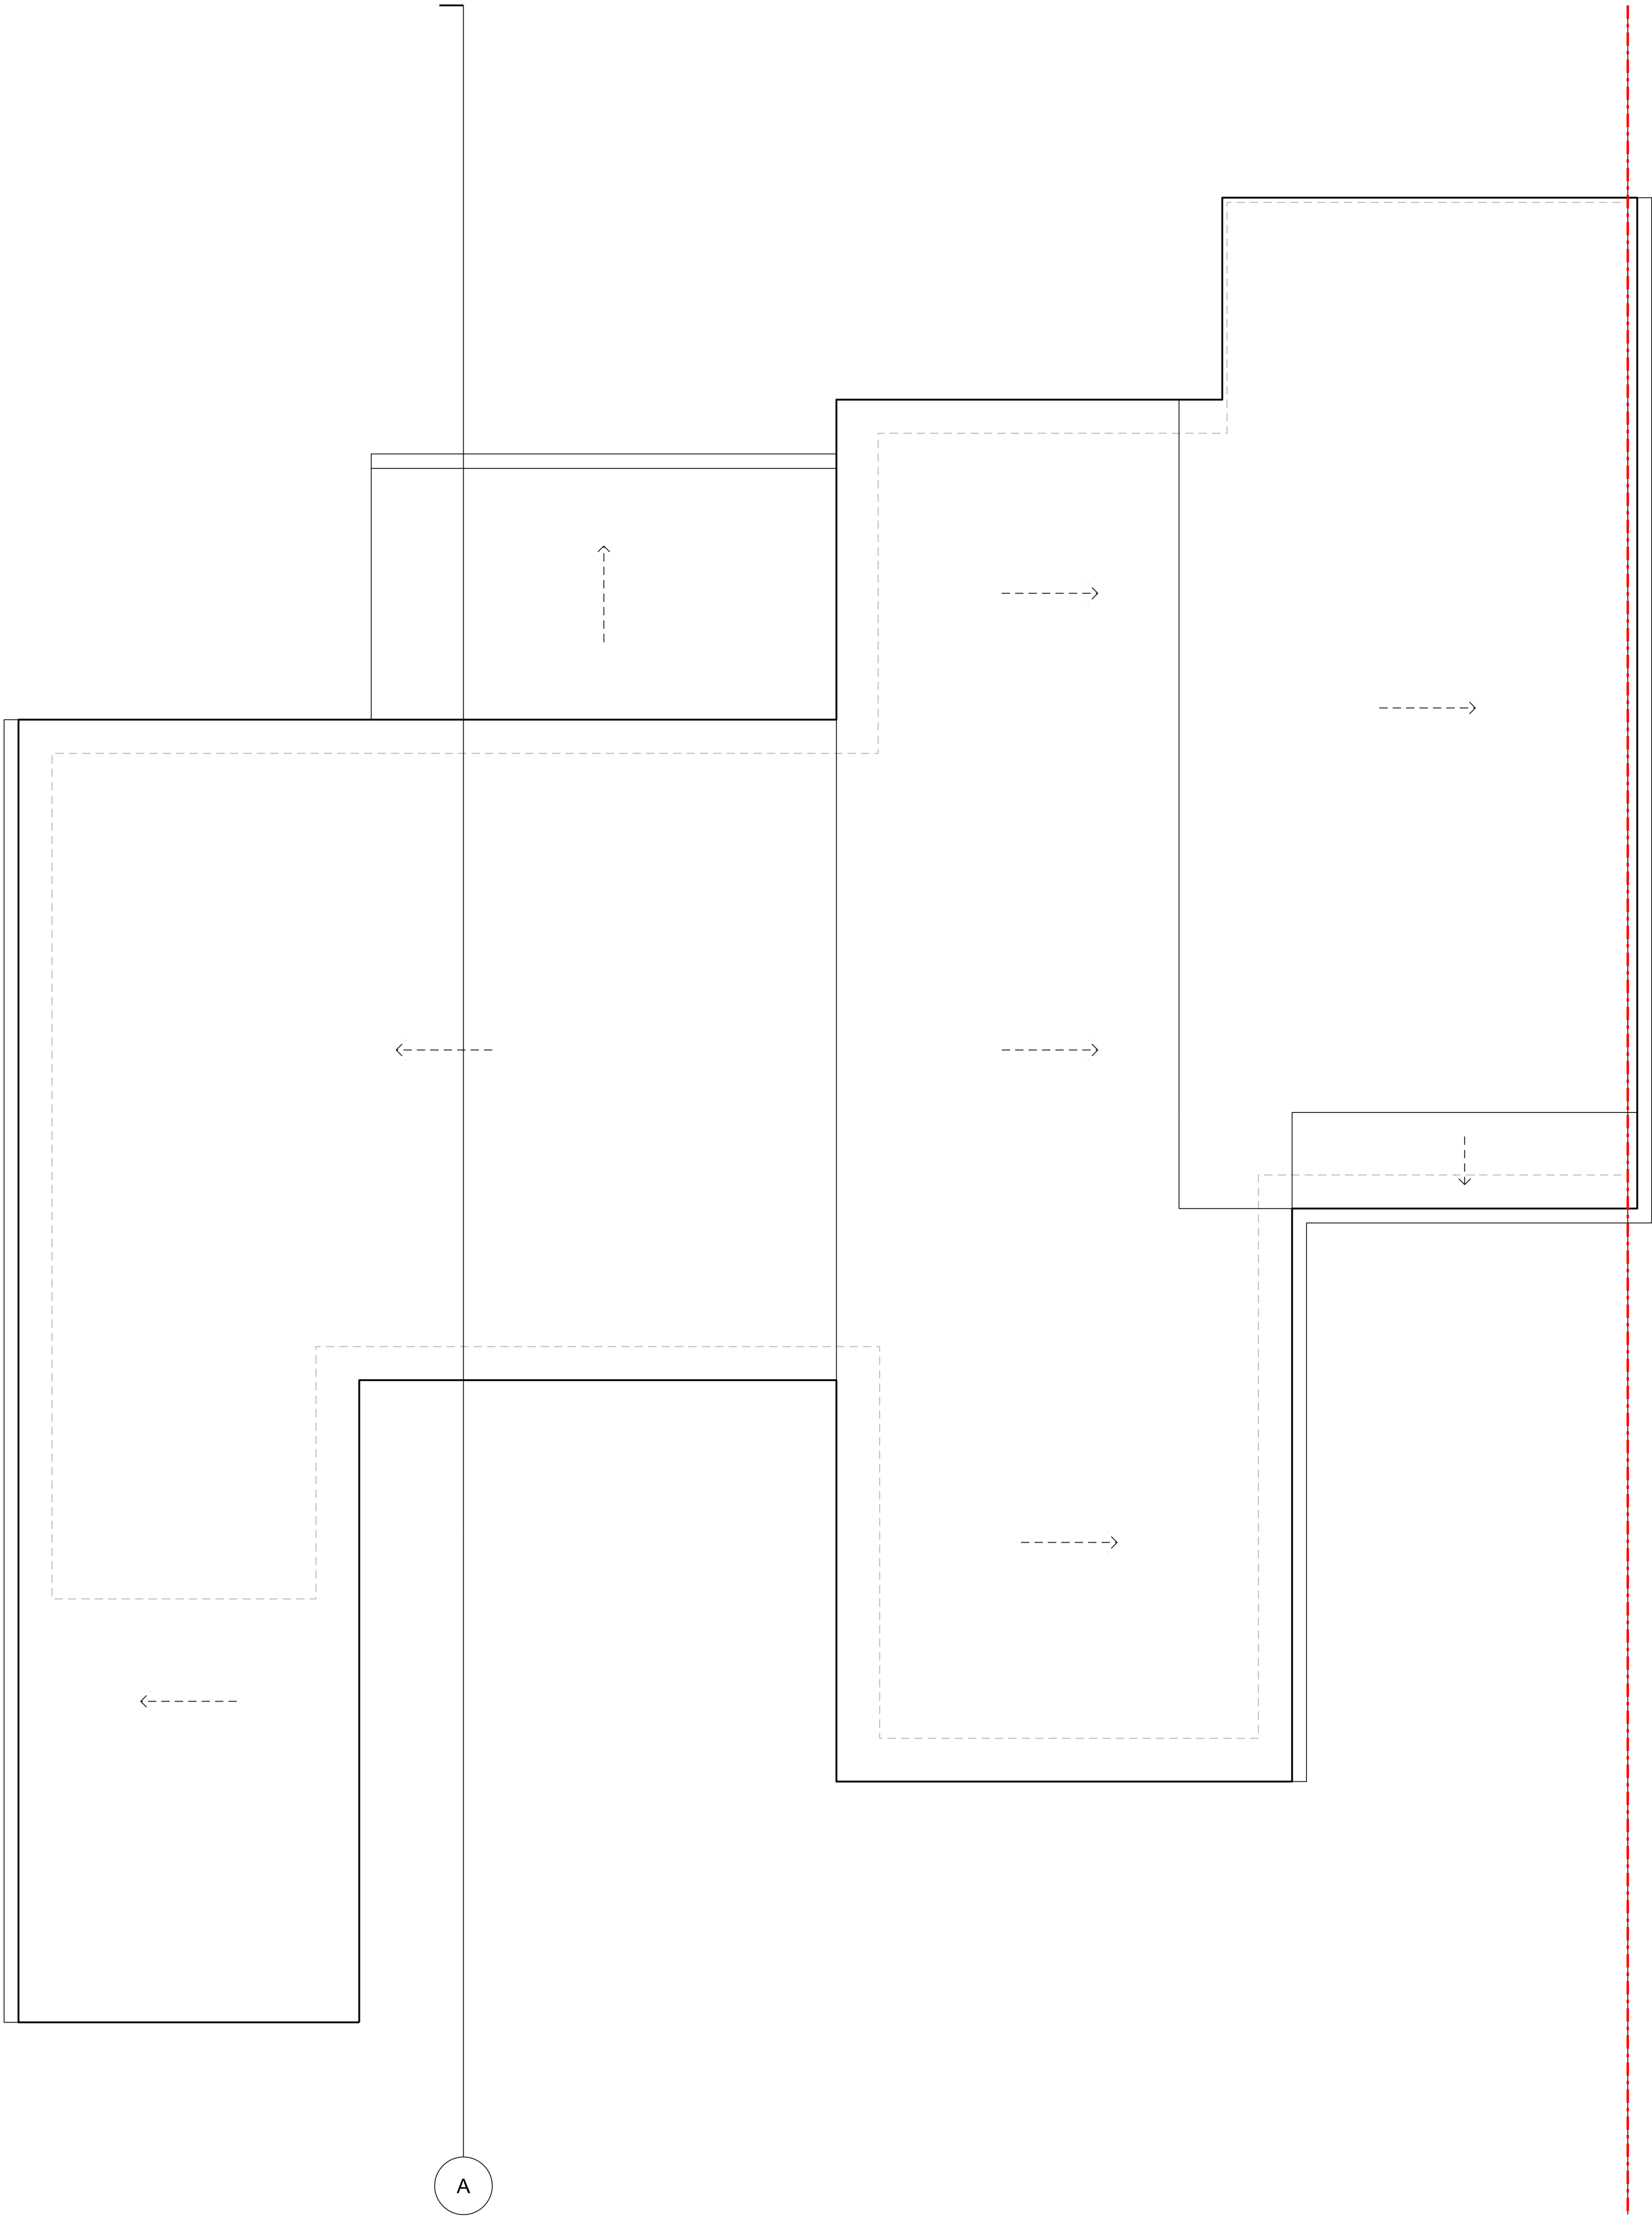

Existing Roof Plan

Drawings to be used for planning only. Not for Construction.

Rev	Date	Description
-	17.06.2026	INITIAL DRAWING ISSUE
A	09.08.2026	PLANNING P1

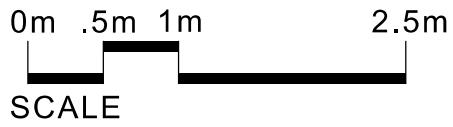

EXISTING



PROPOSED

PLANNING

Project: The Rancher, Rickmansworth Road, Harefield, UB9 6JX

Date:

Title: Existing Plans

August 2026


Scale: 1:50 @A1
1:100 @A3

Drawing Number:
PL_115_010

Revision:
P1




Existing Front Elevation, A

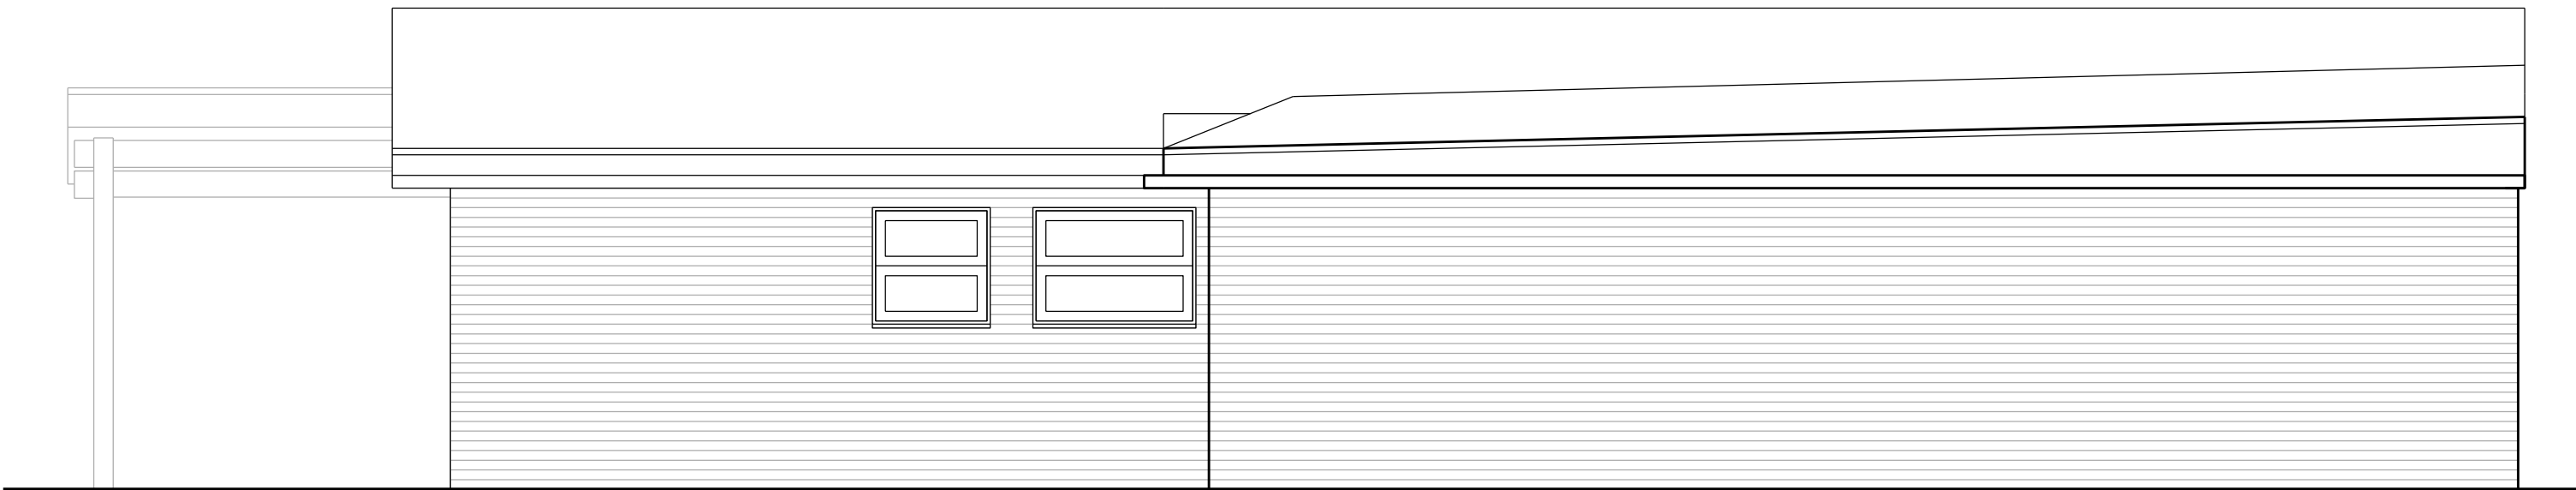

Existing Side Elevation, D



Existing Side Elevation, B

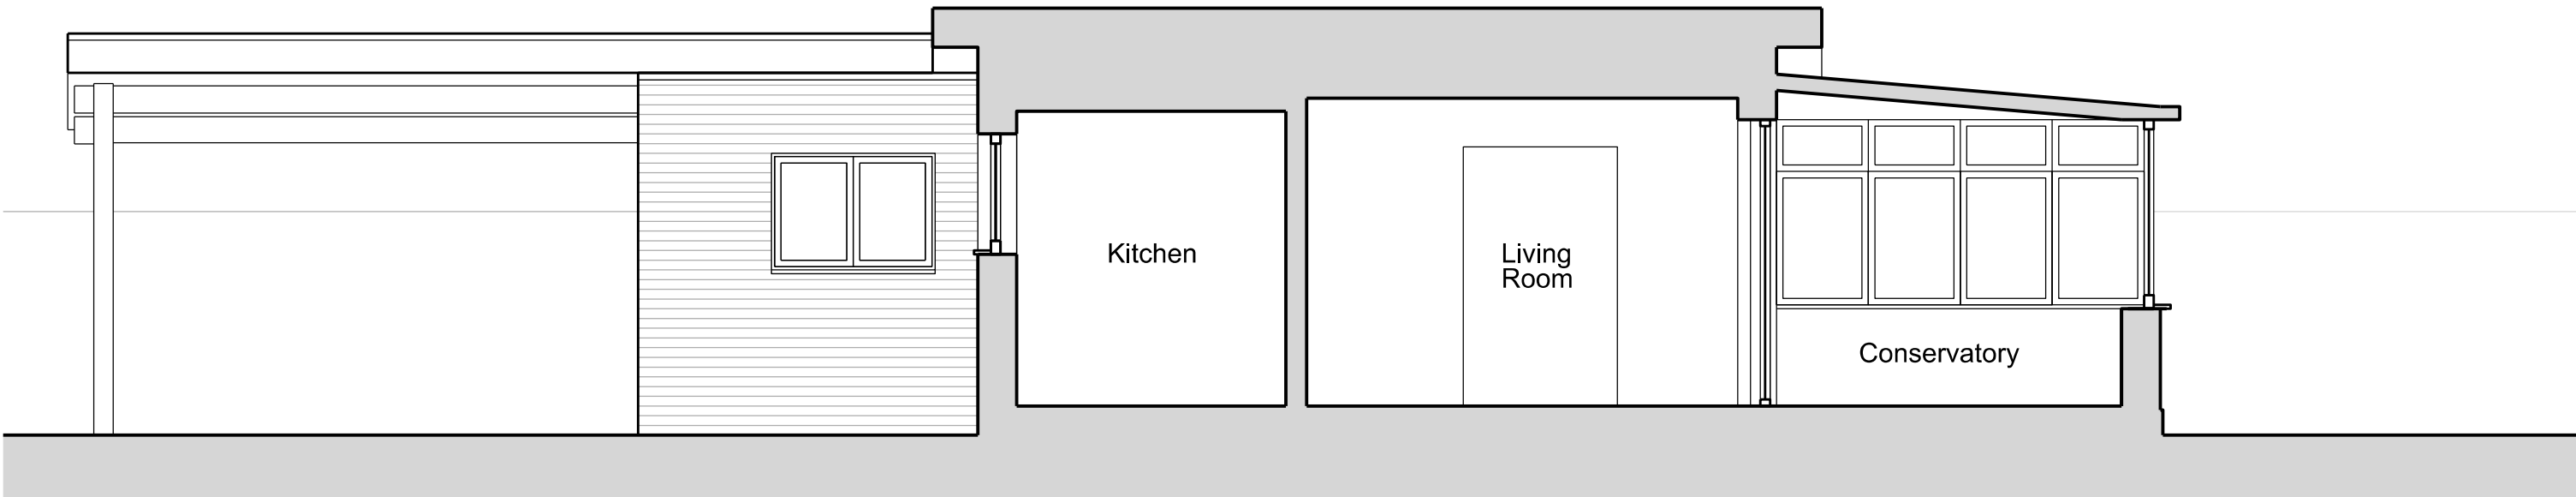


Existing Section A




Existing Rear Elevation, C




Proposed Ground Floor Plan

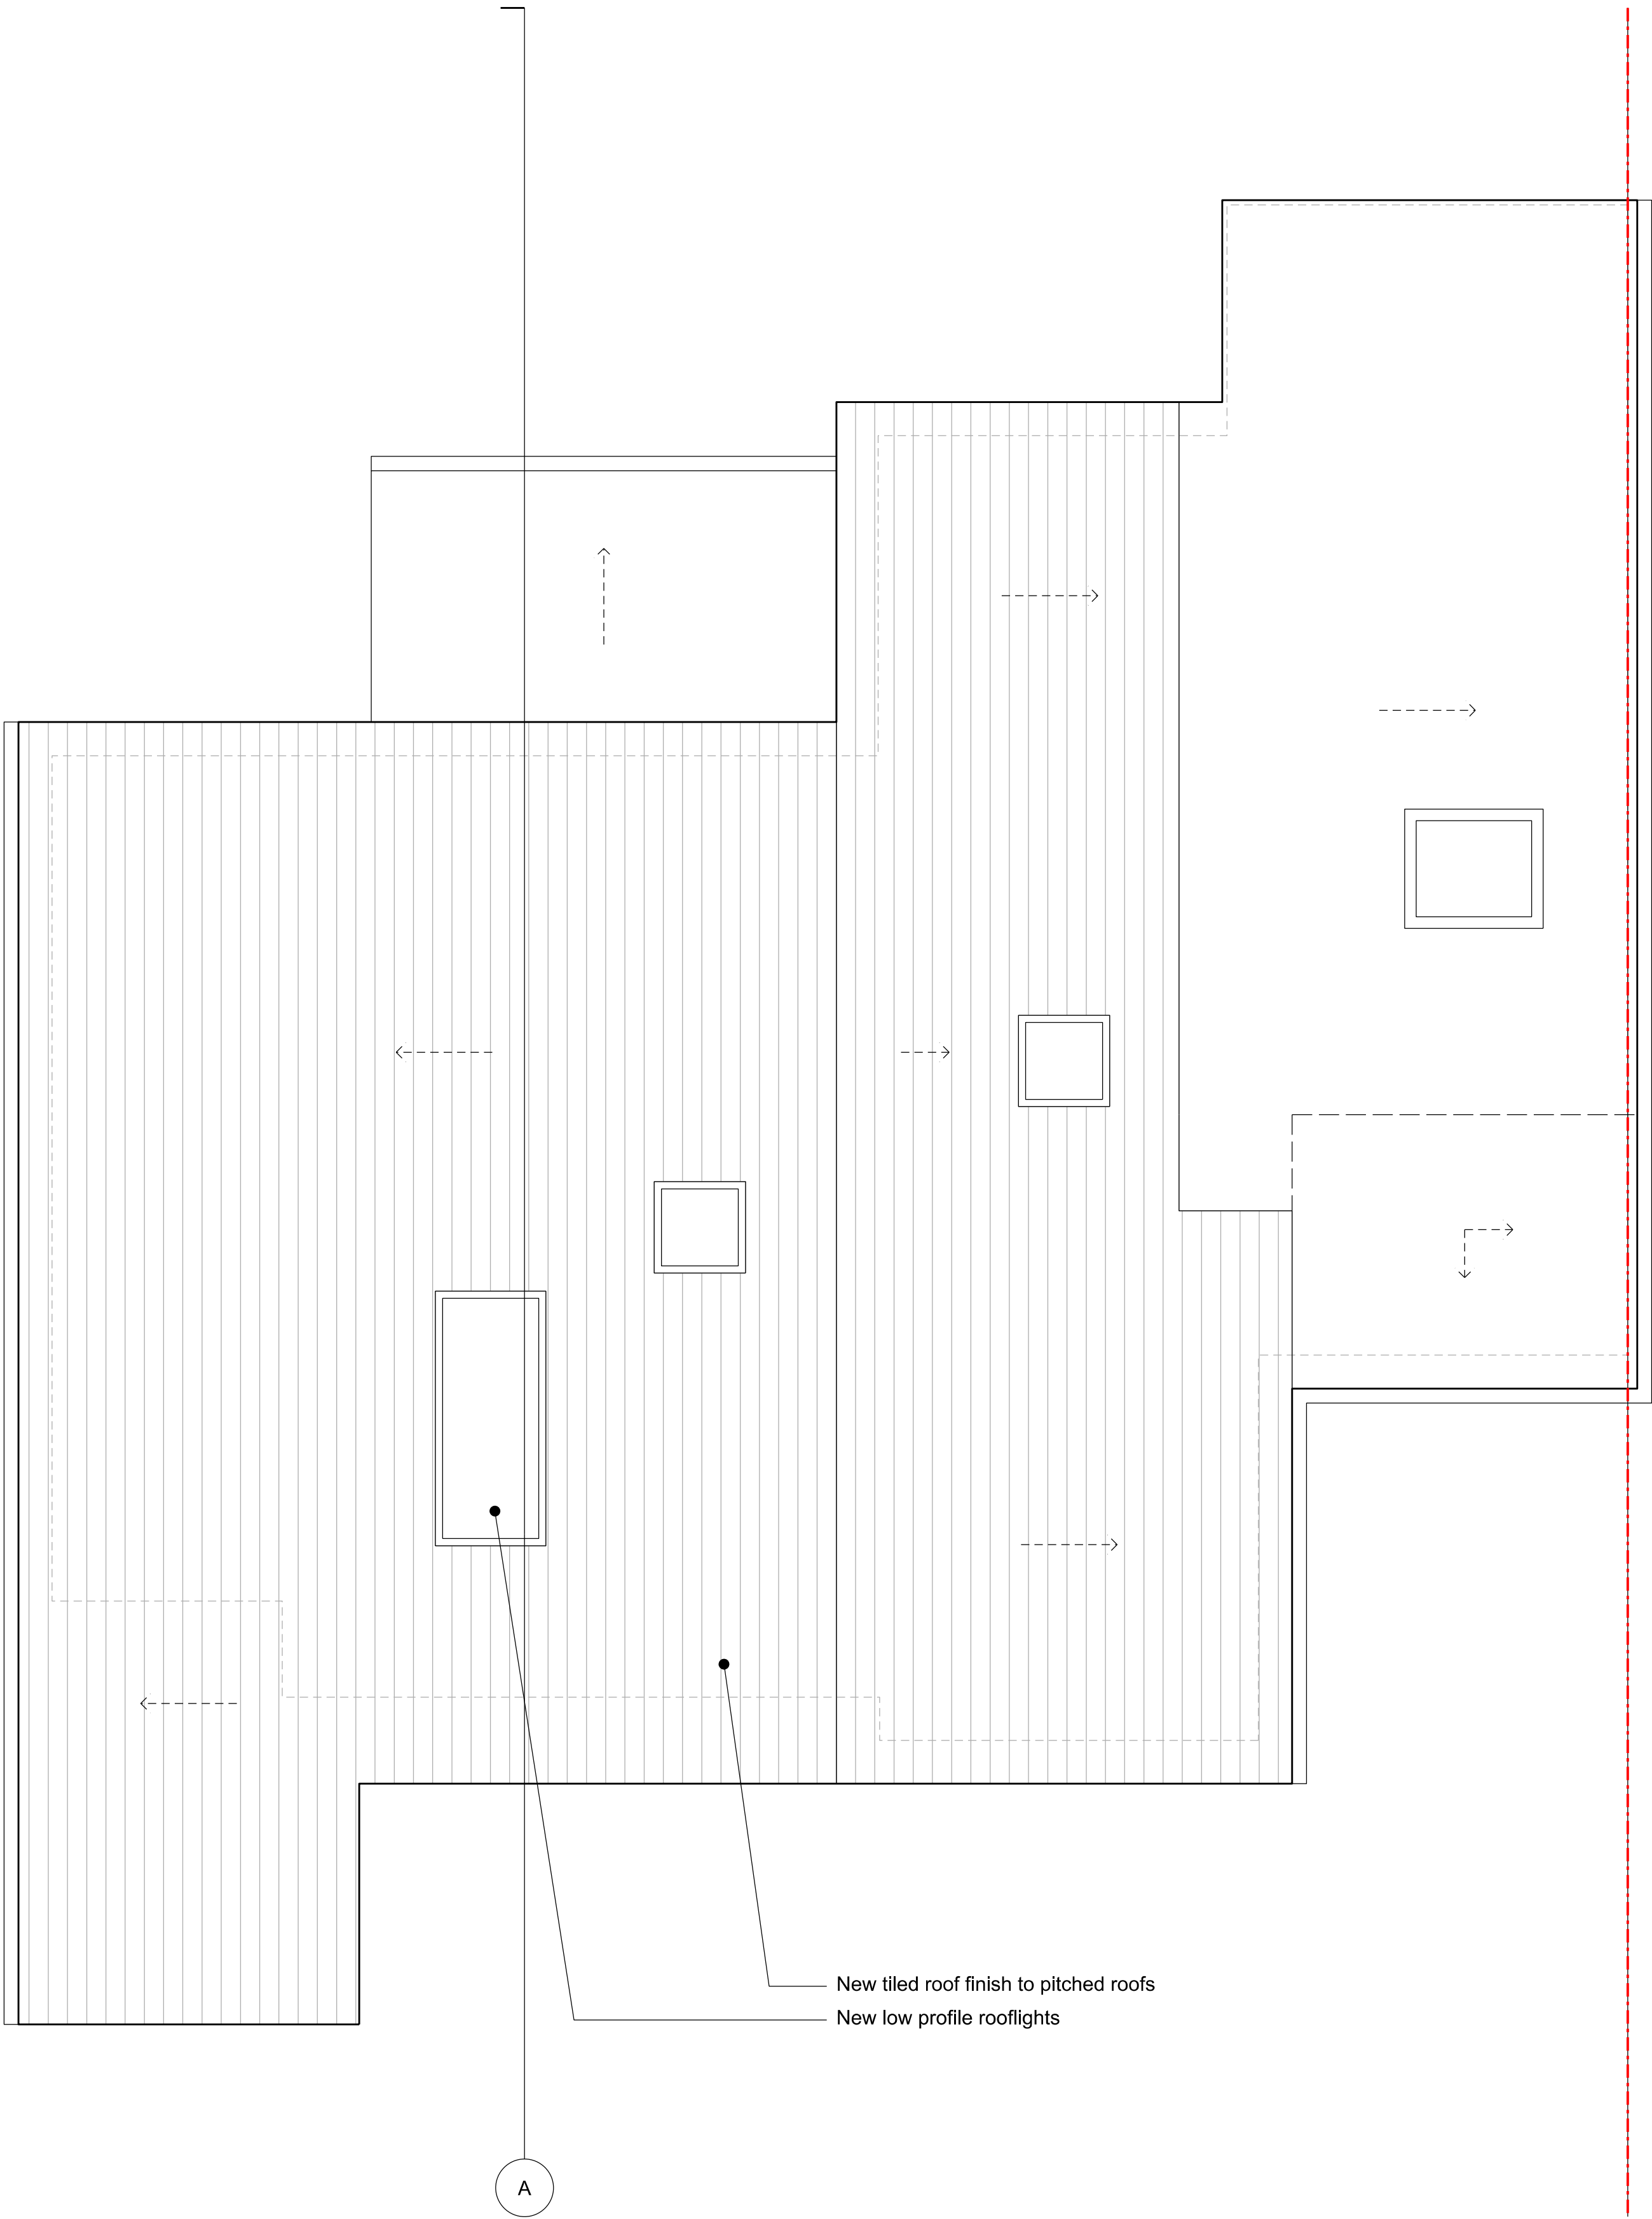

Proposed Roof Plan

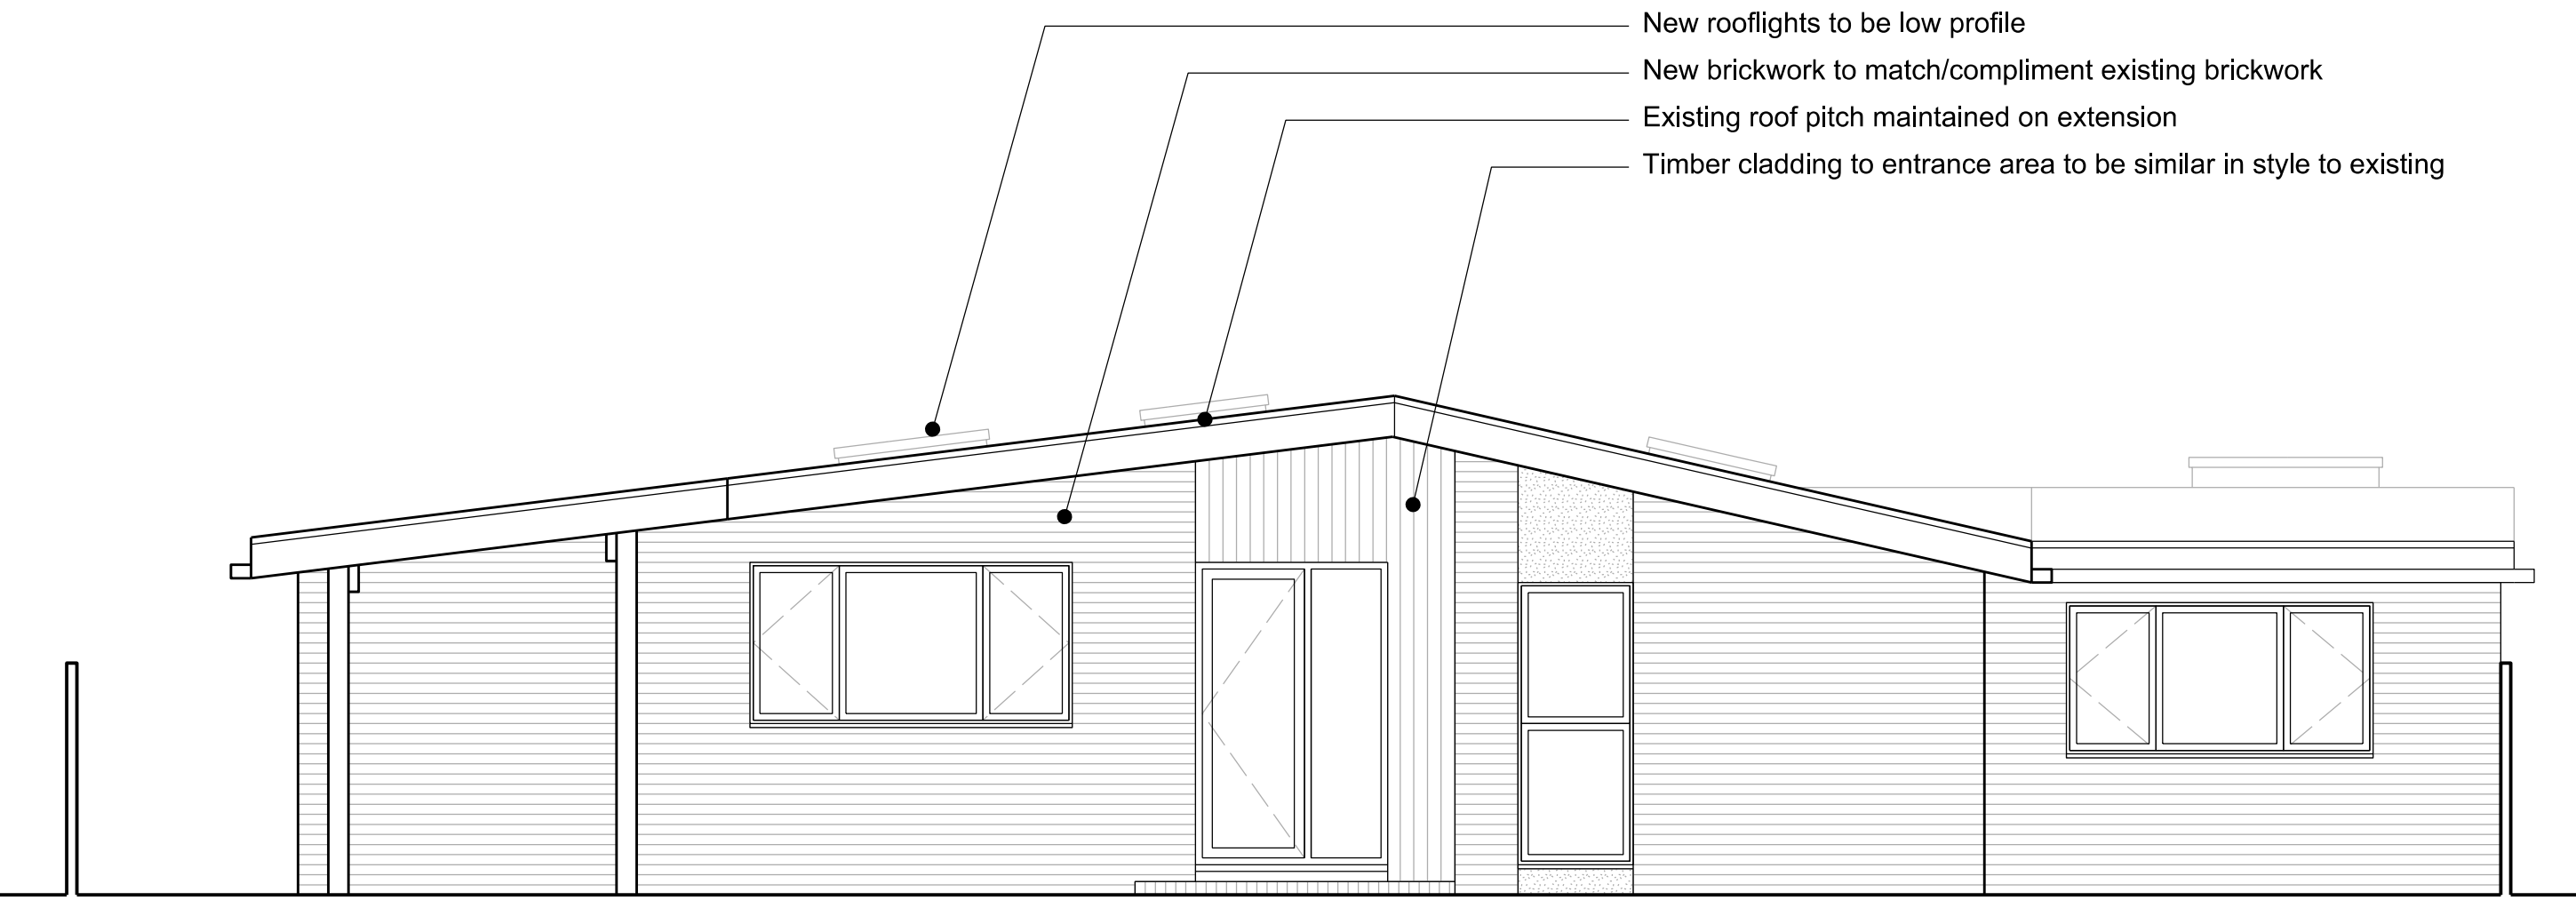


Proposed Front Elevation, A

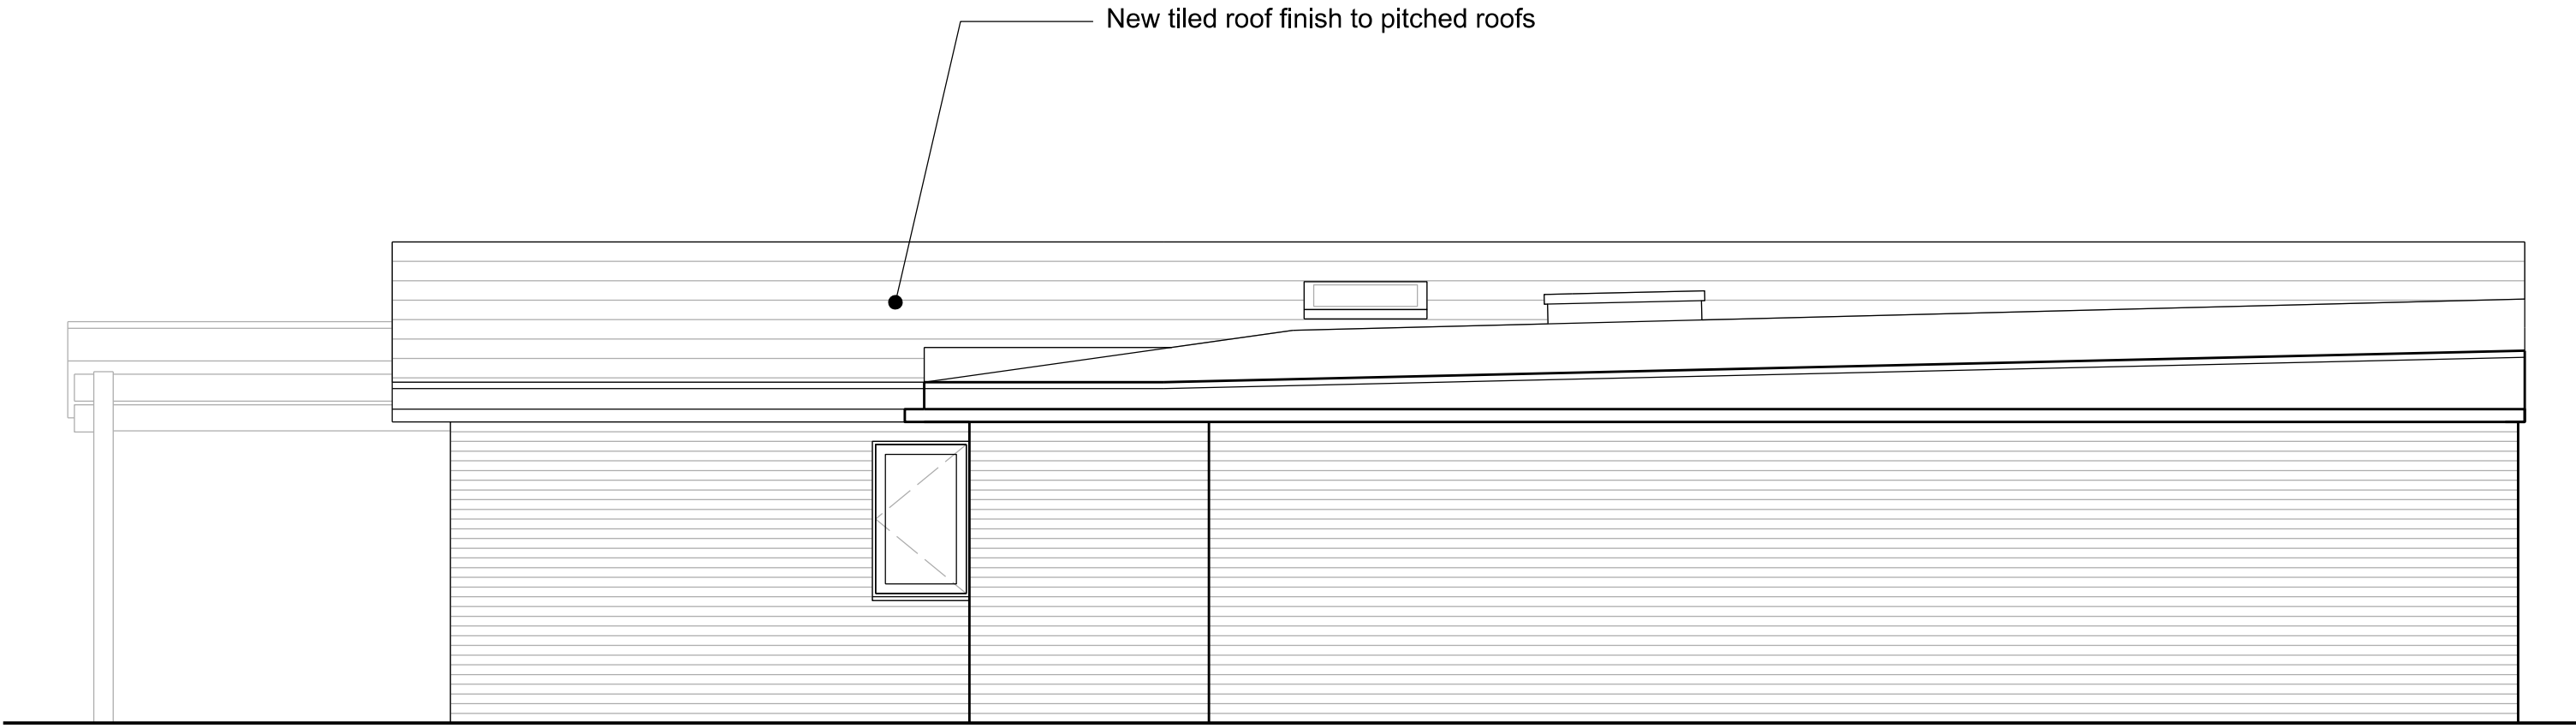

Proposed Side Elevation, D



Proposed Side Elevation, B

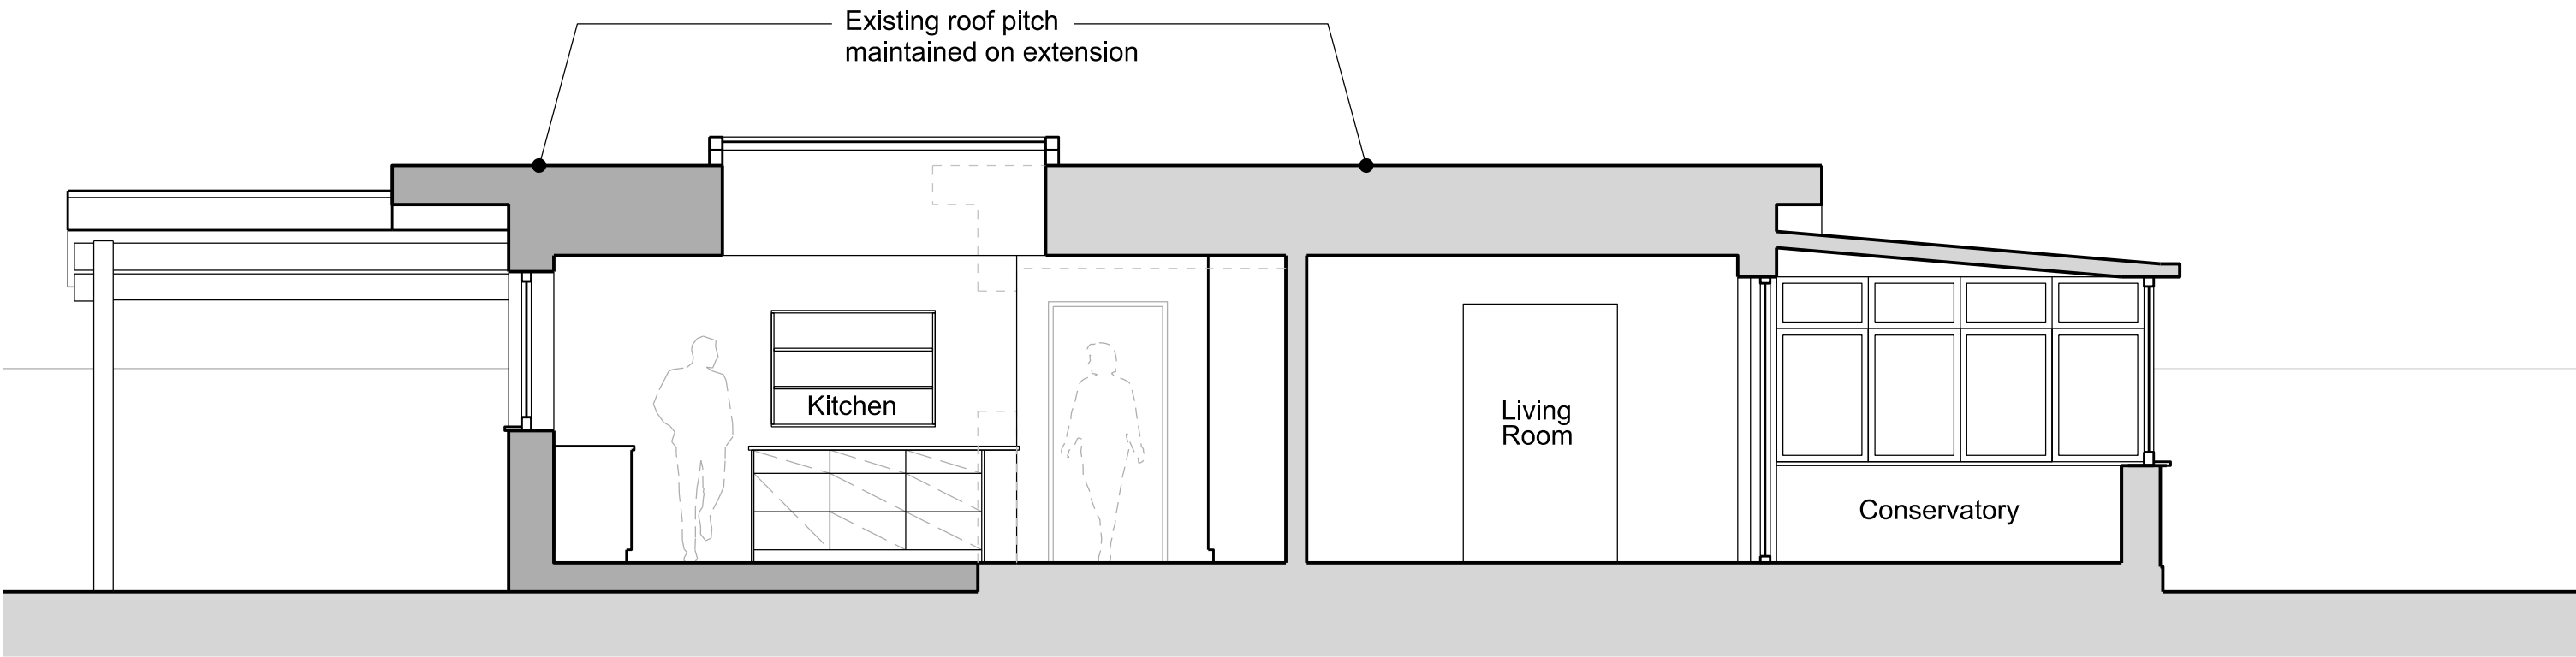

Proposed Section A




Proposed Rear Elevation, C

All new windows to match existing in style.
Side elevation windows to be obscured up to 1.7m from FFL

Drawings to be used for planning only. Not for Construction.

Rev	Date	Description
-	17.06.2026	INITIAL DRAWING ISSUE
A	09.08.2026	PLANNING P1

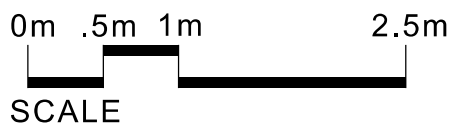

EXISTING PROPOSED

PLANNING

Project:	The Rancher, Rickmansworth Road, Harefield, UB9 6JX	Date:	August 2026
Title:	Proposed Elevations and Section A		
Scale:	1:50 @A1 1:100 @A3	Drawing Numbers:	PL_115_130
Revision:	P1		