

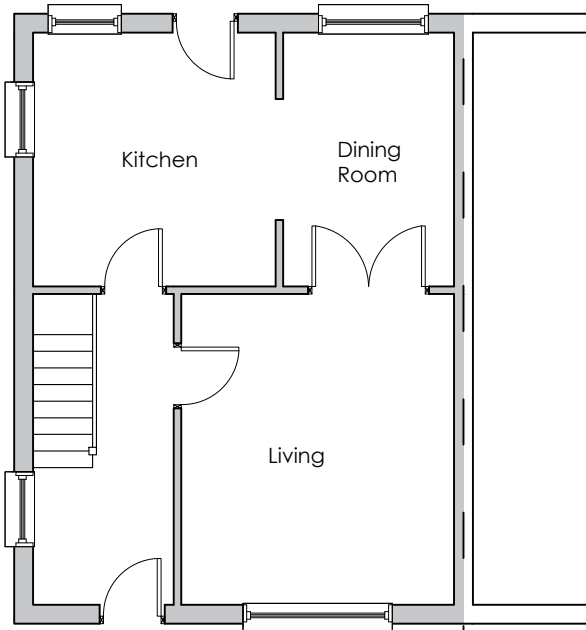


 

1 Existing Ground Floor

SCALE: 1:100

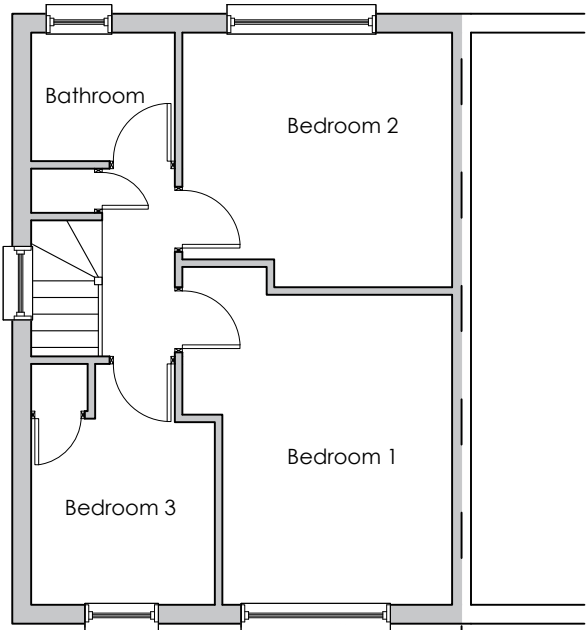

2 Existing First Floor

SCALE: 1:100

Notes:

1. THIS DRAWING IS COPYWRITTEN AND IT MAY NOT BE REPRODUCED IN WHOLE OR PART OR USED FOR THE MANUFACTURE OF ANY ARTICLE WITHOUT THE EXPRESS PERMISSION OF THE COPYRIGHT HOLDERS.
2. WORK TO FIGURED DIMENSIONS ONLY.
3. THIS DRAWING IS TO BE READ IN CONJUNCTION WITH ALL RELEVANT ARCHITECTS AND ENGINEER'S DRAWINGS AND SPECIFICATIONS.
4. ALL PROPOSED MATERIALS ARE TO MATCH THE EXISTING. BRICKWORK TO MATCH AS CLOSELY TO THE EXISTING, ROOF TILES TO MATCH EXISTING, GLAZING TO MATCH EXISTING.
5. GLAZING SHOWN ON THE BOUNDARY IS TO CONTAIN OBSCURED GLASS

REV:	DESCRIPTION:	BY:	DATE:
STATUS: Planning			
MSD MSD Design + Build			
CLIENT:	Mr Rajinder Singh Rehal 48 Lawrence Road Hayes UB4 8QB		
ARCHITECT:	MSD Design & Build E: msdbuilddesign@gmail.com T: 07849966744		
SITE:	48 Lawrence Road Hayes		
TITLE:	Existing Floor Plans		
SCALE AT A3:	DATE:	DRAWN:	CHECKED:
1:100	Apr 2023	HD	HD
PROJECT NO:	DRAWING NO:	REVISION:	
48LR	48LR/002/PL	A	