


1 Existing Roof Plan  
SCALE: 1:100

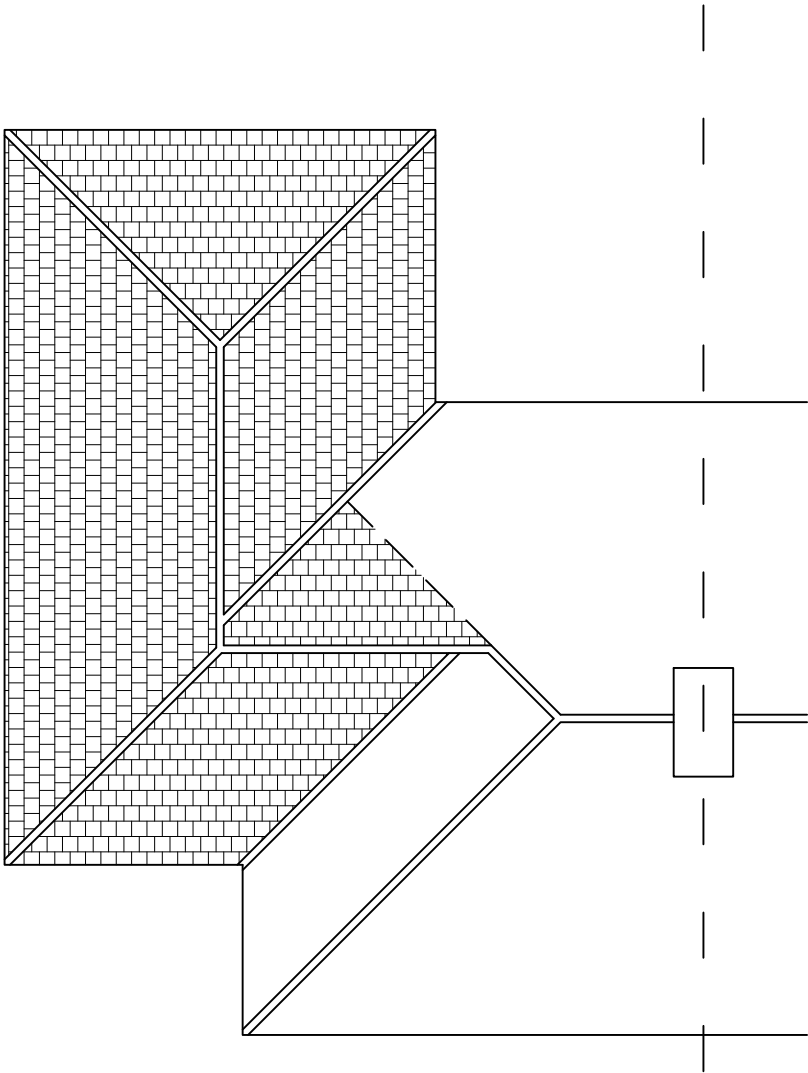

2 Proposed Roof Plan  
SCALE: 1:100

Notes:

- 1. THIS DRAWING IS COPYWRITTEN AND IT MAY NOT BE REPRODUCED IN WHOLE OR PART OR USED FOR THE MANUFACTURE OF ANY ARTICLE WITHOUT THE EXPRESS PERMISSION OF THE COPYRIGHT HOLDERS.
- 2. WORK TO FIGURED DIMENSIONS ONLY.
- 3. THIS DRAWING IS TO BE READ IN CONJUNCTION WITH ALL RELEVANT ARCHITECTS AND ENGINEERS' DRAWINGS AND SPECIFICATIONS.
- 4. ALL PROPOSED MATERIALS ARE TO MATCH THE EXISTING. BRICKWORK TO MATCH AS CLOSELY TO THE EXISTING, ROOF TILES TO MATCH EXISTING, GLAZING TO MATCH EXISTING.
- 5. GLAZING SHOWN ON THE BOUNDARY IS TO CONTAIN OBSCURED GLASS

REV:	DESCRIPTION:	BY:	DATE:

STATUS: Planning



CLIENT: Mr Rajinder Singh Rehal  
48 Lawrence Road  
Hayes  
UB4 8QB

ARCHITECT: MSD Design & Build  
E: msdbulldesign@gmail.com  
T: 07849966744

SITE: 48 Lawrence Road  
Hayes

TITLE: Roof Plans

SCALE AT A3: 1:100	DATE: Jun 2023	DRAWN: HD	CHECKED: HD
PROJECT NO: 48LR	DRAWING NO: 48LR/006/PL	REVISION: A	