


existing ground floor plan

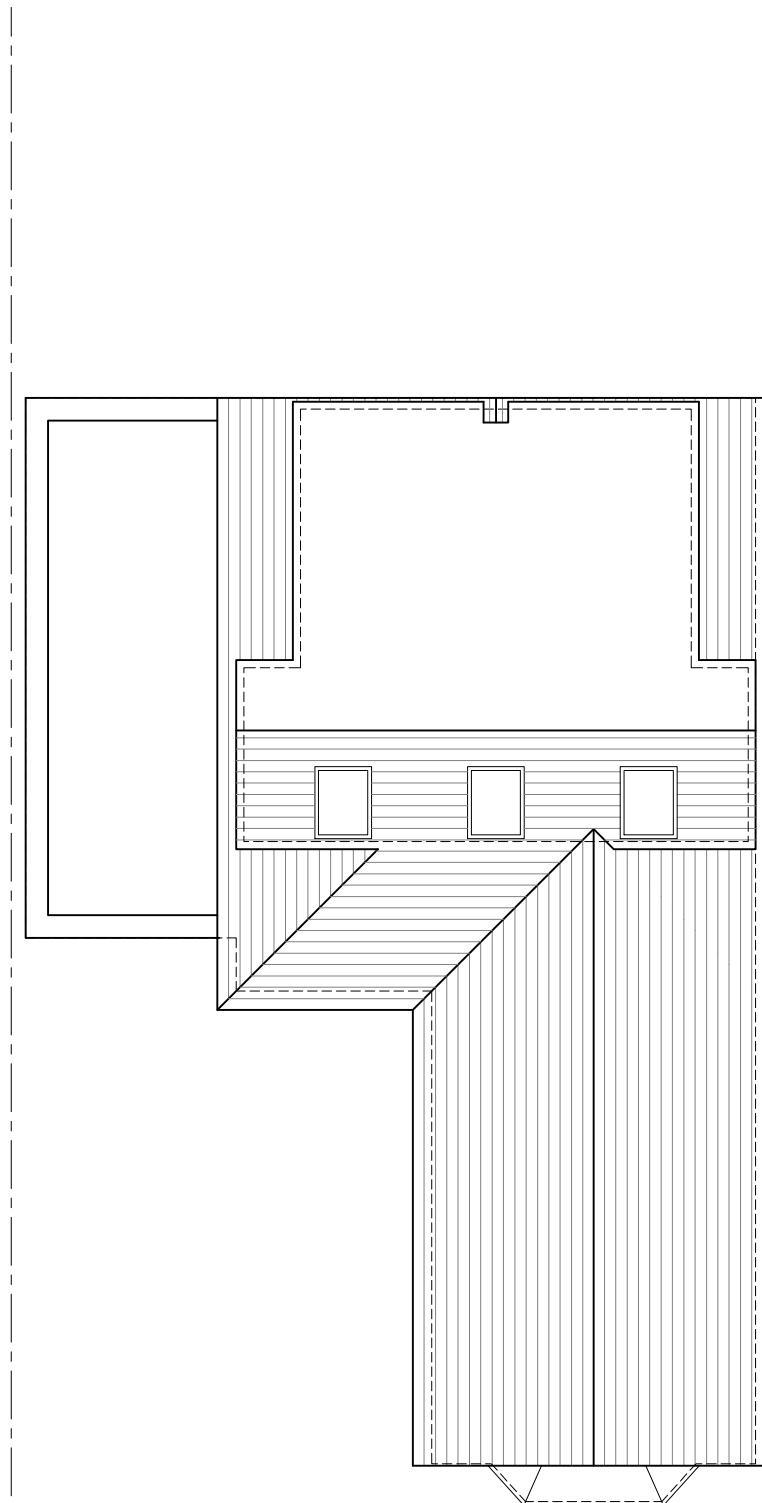

existing roof plan

4 BURFORD CLOSE,
ICKENHAM, UXBRIDGE
UB10 8EH

TITLE:
PROPOSED SINGLE STOREY
REAR EXTENSION, GARAGE
CONVERSION AND FRONT
EXTENSION

SCALE: 1:100@A3

DWG NO BC04/PL01

1:100 0 1 2 5 10 Meter