


proposed ground floor plan



proposed roof plan

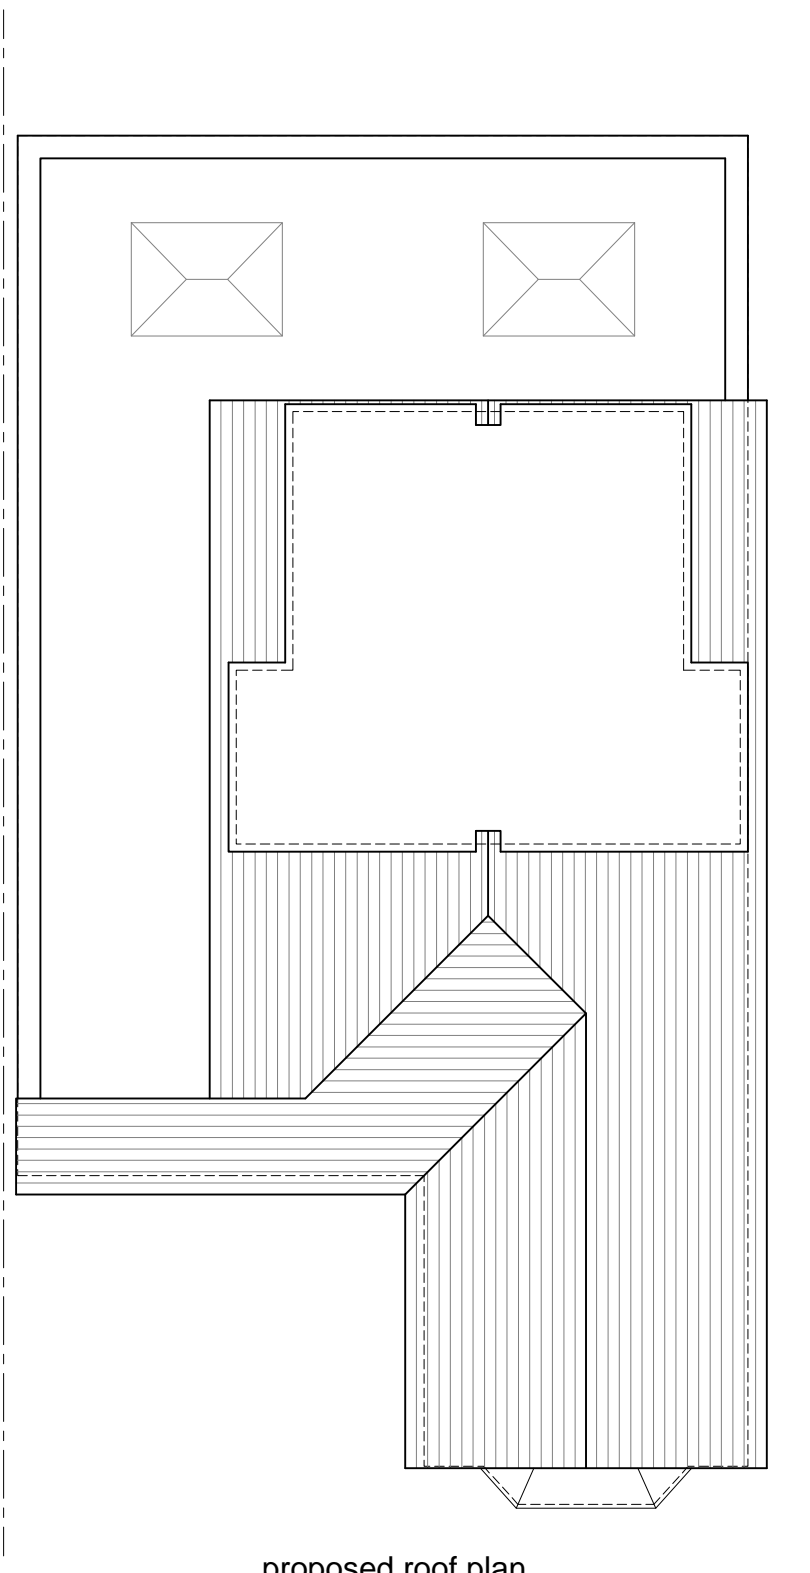

4 BURFORD CLOSE, ICKENHAM, UXBRIDGE UB10 8EH	
TITLE:	PROPOSED SINGLE STOREY REAR EXTENSION, GARAGE CONVERSION AND FRONT EXTENSION
SCALE:	1:100@A3
DWG NO	BC04/PL 03