


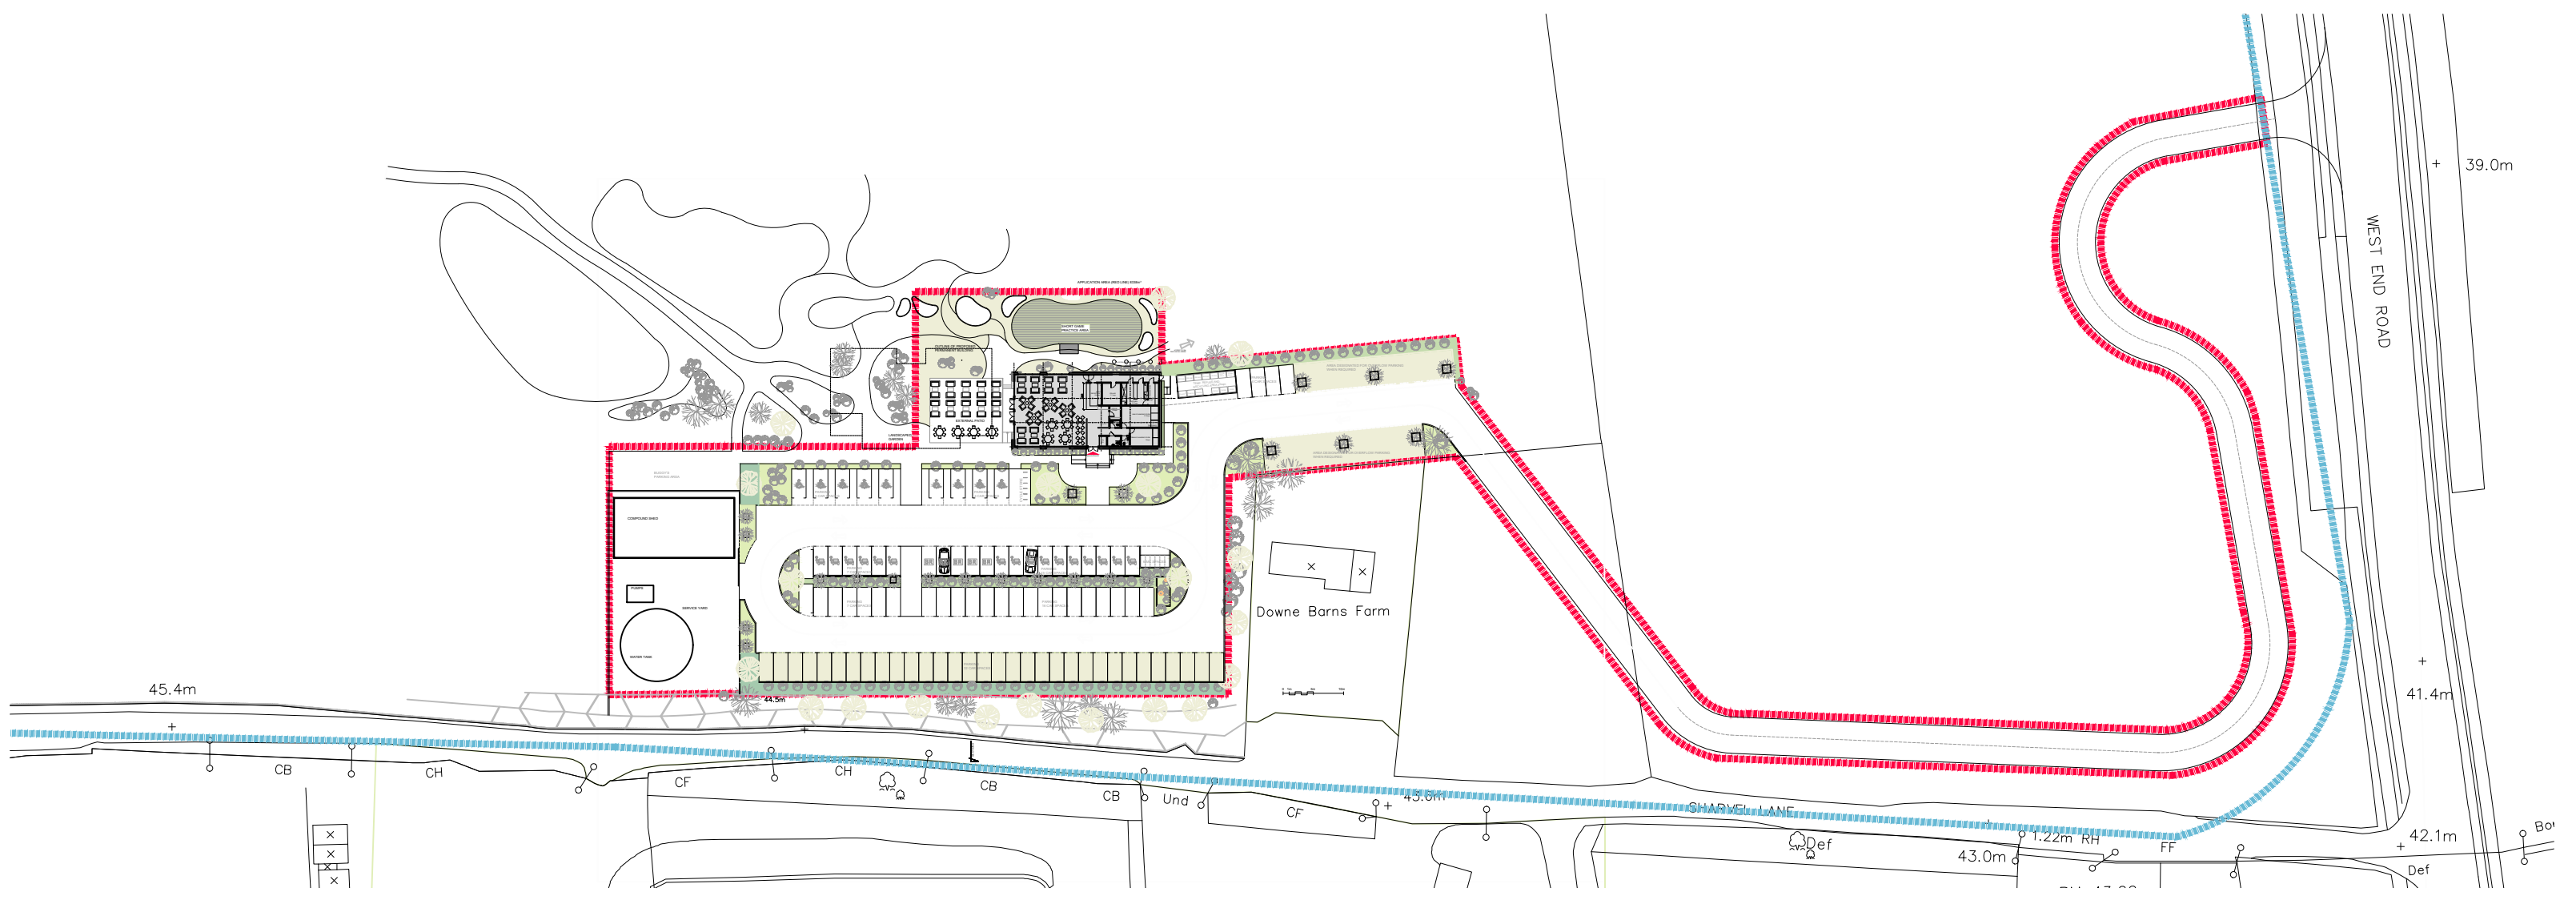

Other Land in the Control Of the Applicant
Application Boundary

SITE PLAN
SCALE 1:1000

Do not scale off this drawing. All dimensions to be verified on site before the commencement of any shop drawings or work whatsoever, either on behalf or for that of sub-contractors or suppliers. Report all discrepancies to the engineer immediately.

This drawing to be read with all related Architects and engineers drawings and other relevant information.

rev	revision	date	dm	ckd

rev	revision	date	dm	ckd

rev	revision	date	dm	ckd

date	scale	dm	ckd
July 2023	AS SHOWN @A1	JS	

project
THE INSPIRATION GOLF CLUB HILLINGDON
drawing title
TEMPORARY CLUB HOUSE MASTERPLAN

J M STERA MSc Arch, MSc Mech, RIBA
Chartered Architect
T: +44(0) 1494837827 M: +44(0) 7775762595
E: jmrzy@stera.co.uk
Drayson House, Chiltern Road
Ballinger HP16 9LJ, United Kingdom

drawing no.	revision
AL 011	G