


Shelter

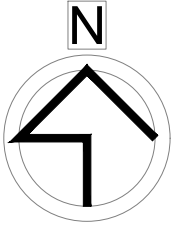

Assembly Point



Escape route

The existing partitions forming the protected staircase must provide one hour fire resistance. They must be lined with 2 layers 12.5mm plasterboard with staggered joints and skim.

The doors to bedrooms and any habitable room and the final exit door must not be fitted with a key on the inside. Thumbturns are acceptable,


FIELD END RD.

Fire Appliance

184a

188

1:200

 

SITE PLAN 1:200

Project: 186 Field End road Pinner JHA5 1RF			
Title: Site plan			
Scale: 1:200@A4	Date: Feb 2023	Drawing No.: HH06/101/SP	
REVISION			
*			
** ** *			