



EXISTING
GROUND FLOOR PLAN 1:100

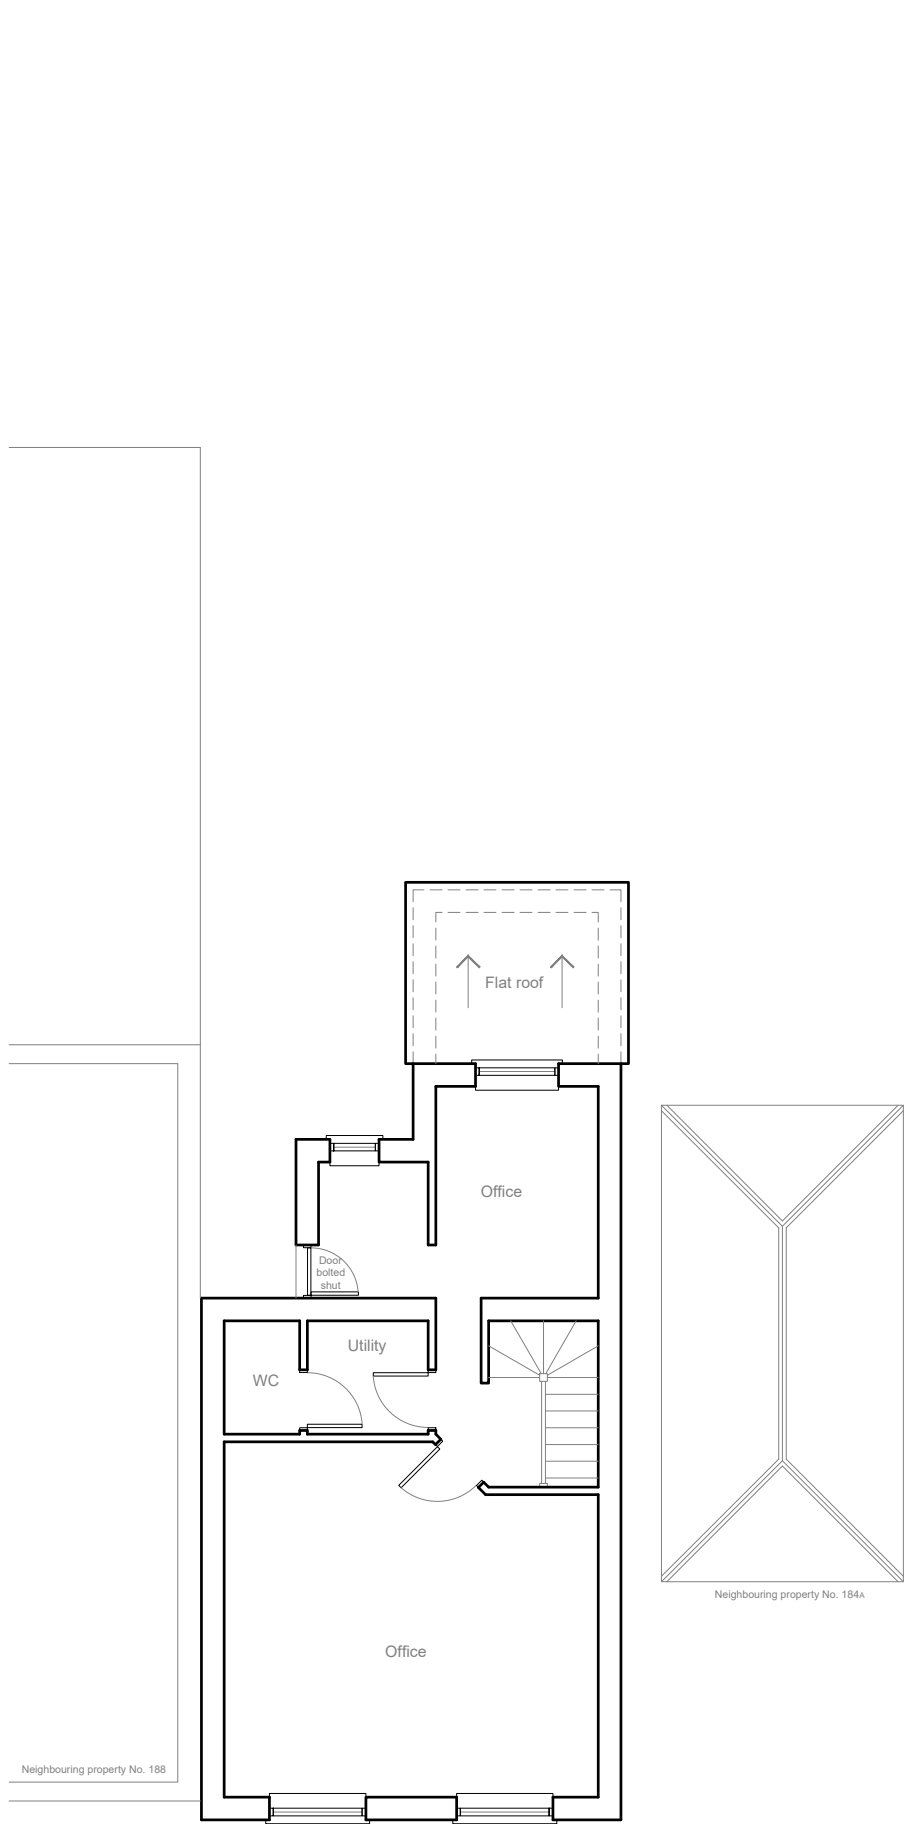

EXISTING
FIRST FLOOR PLAN 1:100

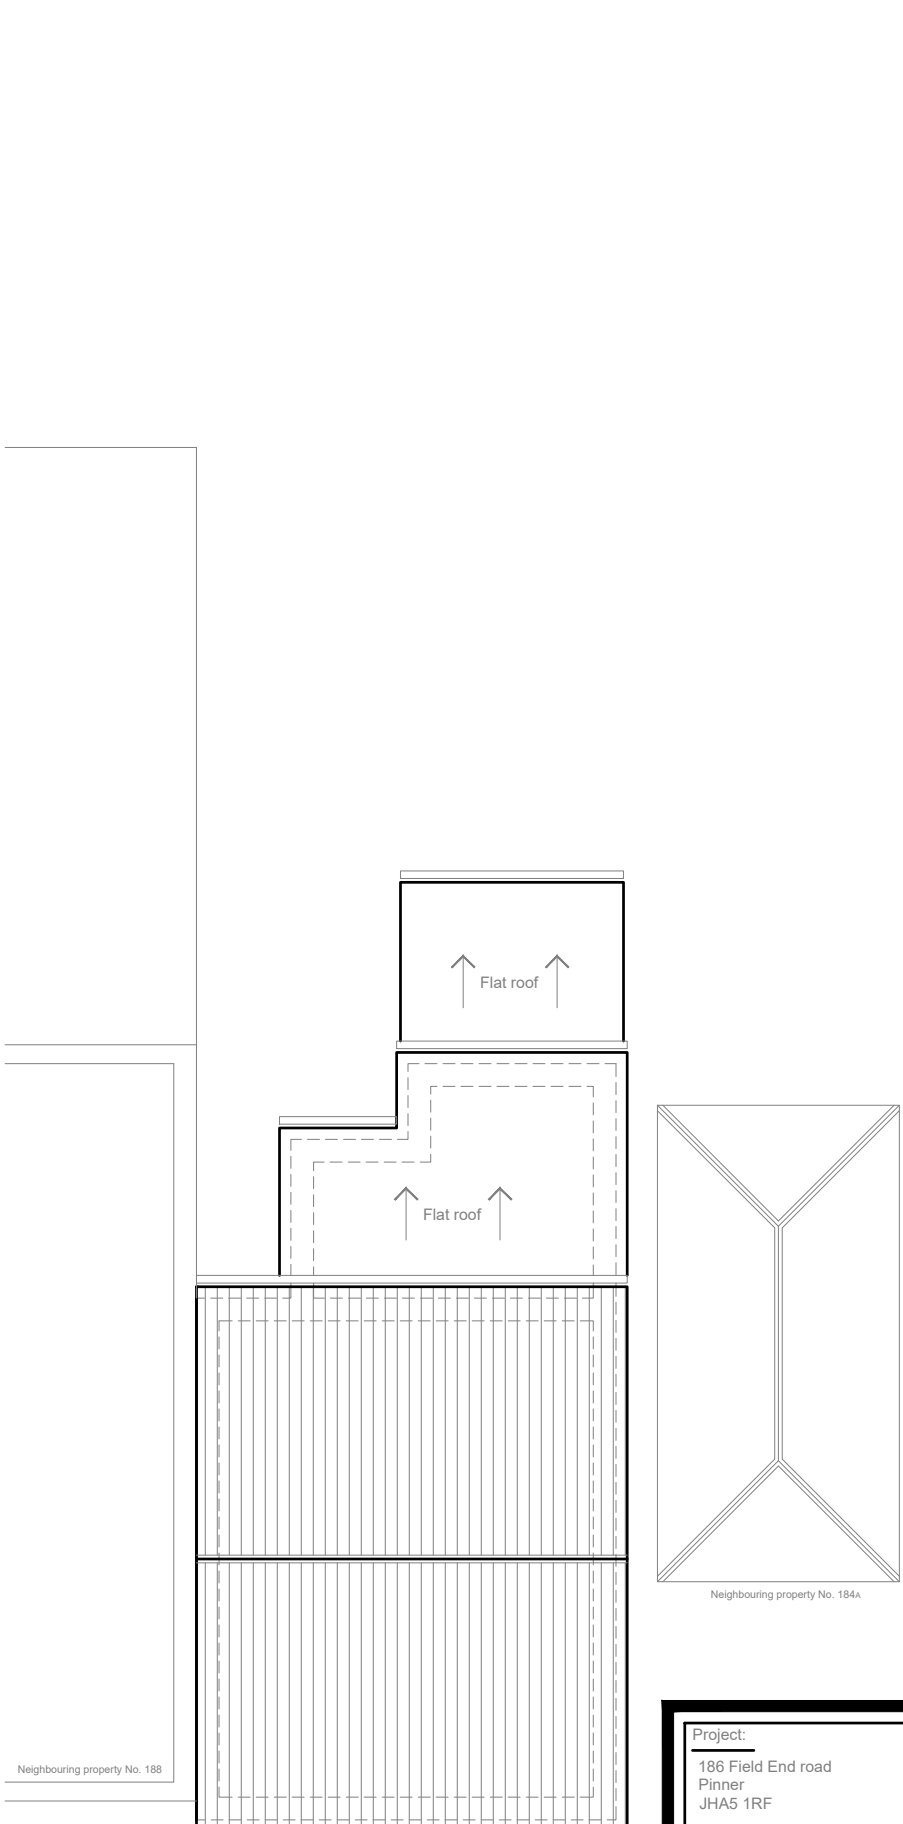

EXISTING
ROOF PLAN 1:100

1:100



Project: 186 Field End road Pinner JHA5 1RF				
Title: Existing Ground floor plan First floor plan Roof plan				
Scale: 1:100@A3	Date: Feb 2023		Drawing No.: HH06/110/SP	
REVISION				
*				
xx xx xx				