




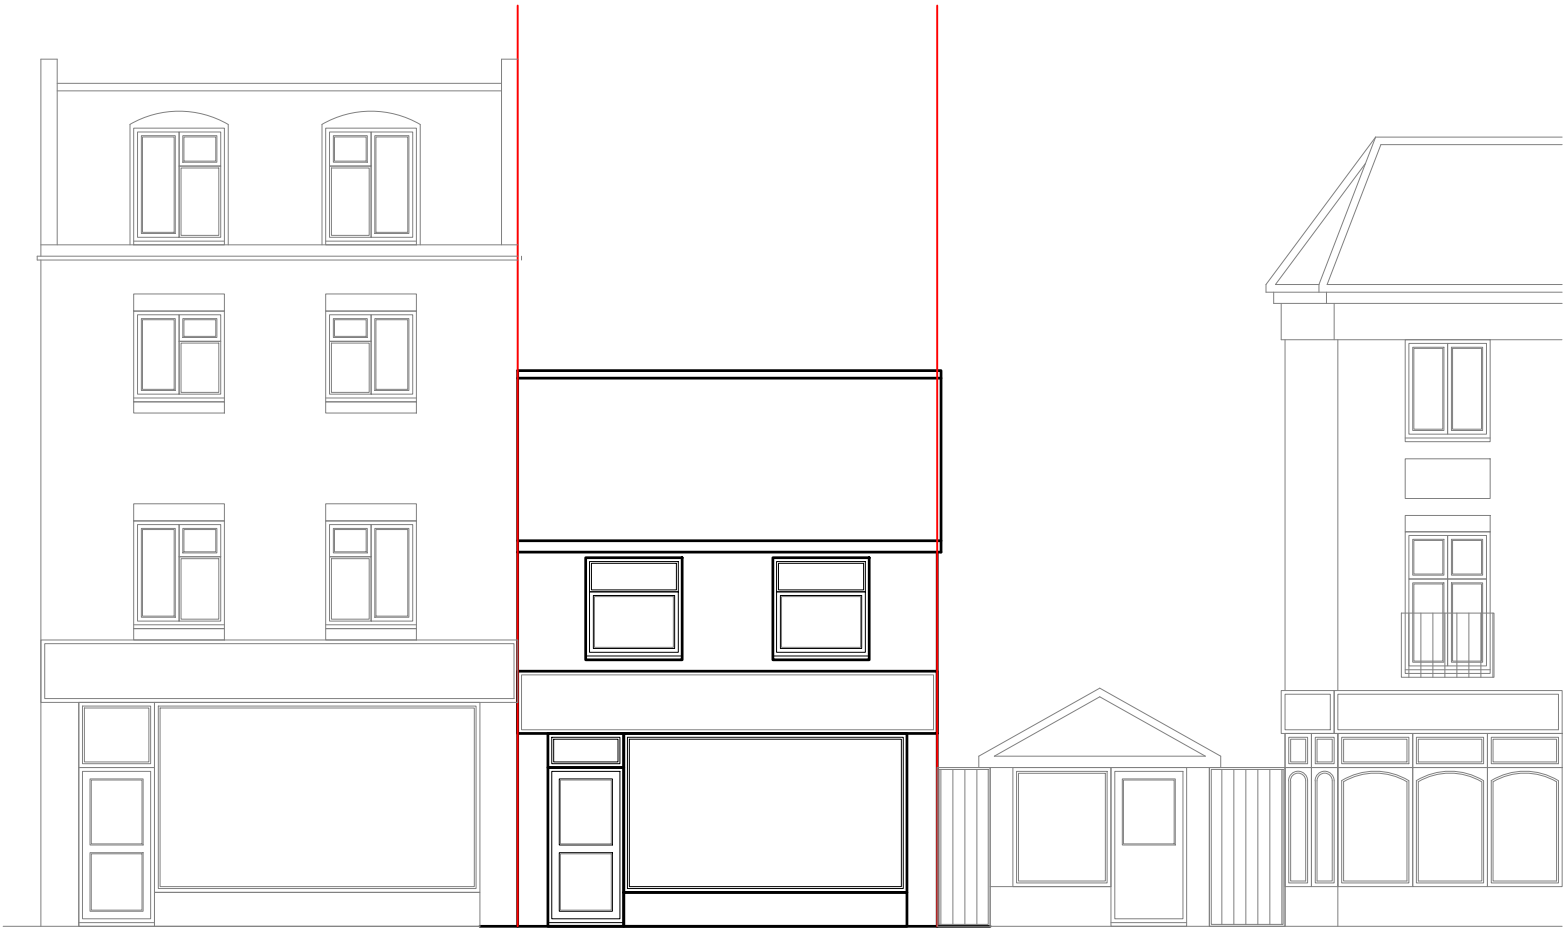


EXISTING
FRONT ELEVATION 1:100

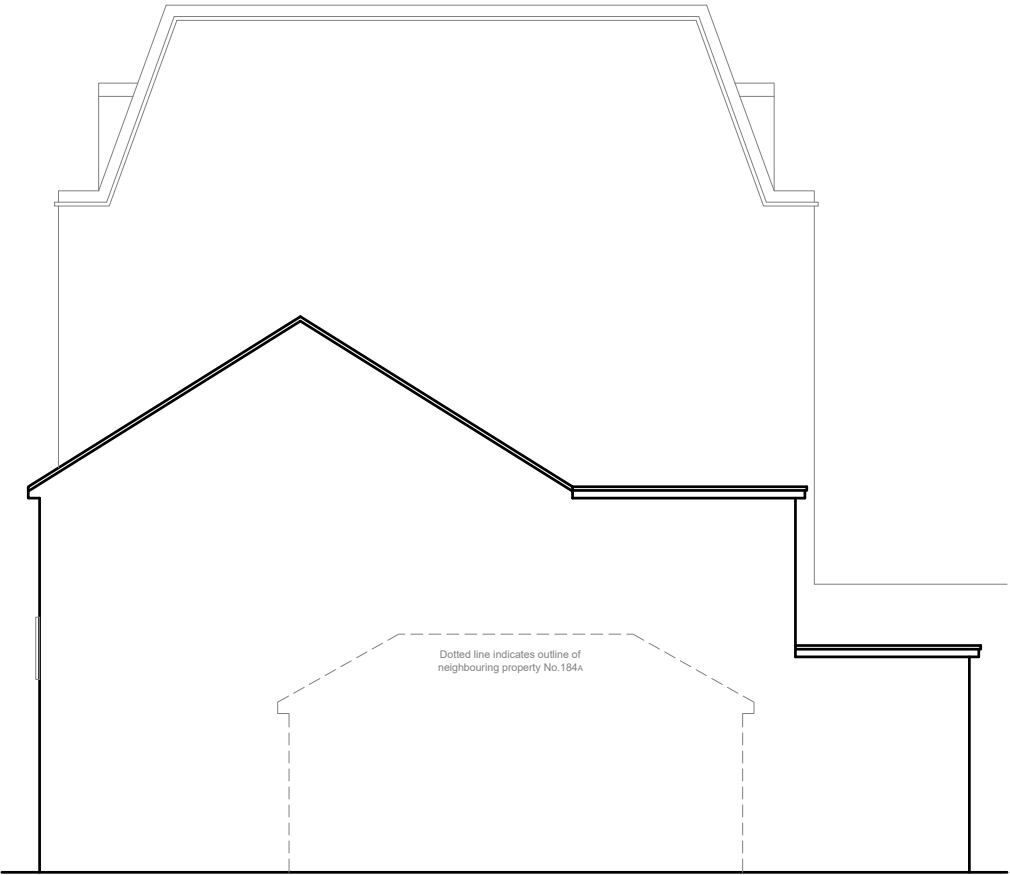

EXISTING
SIDE ELEVATION 1:100

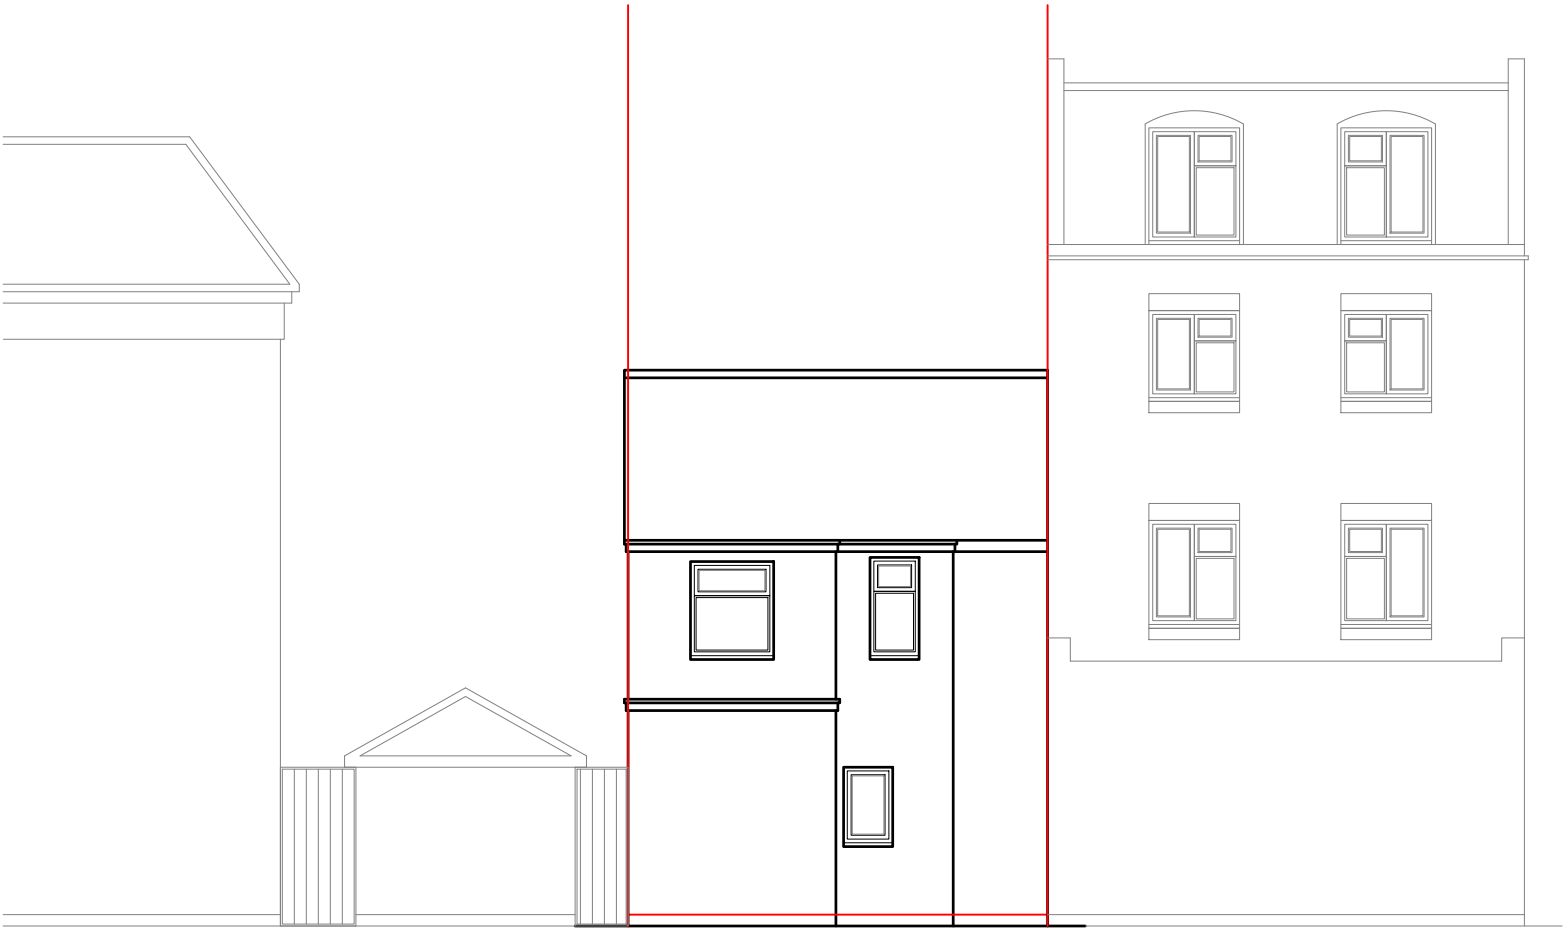

EXISTING
REAR ELEVATION 1:100

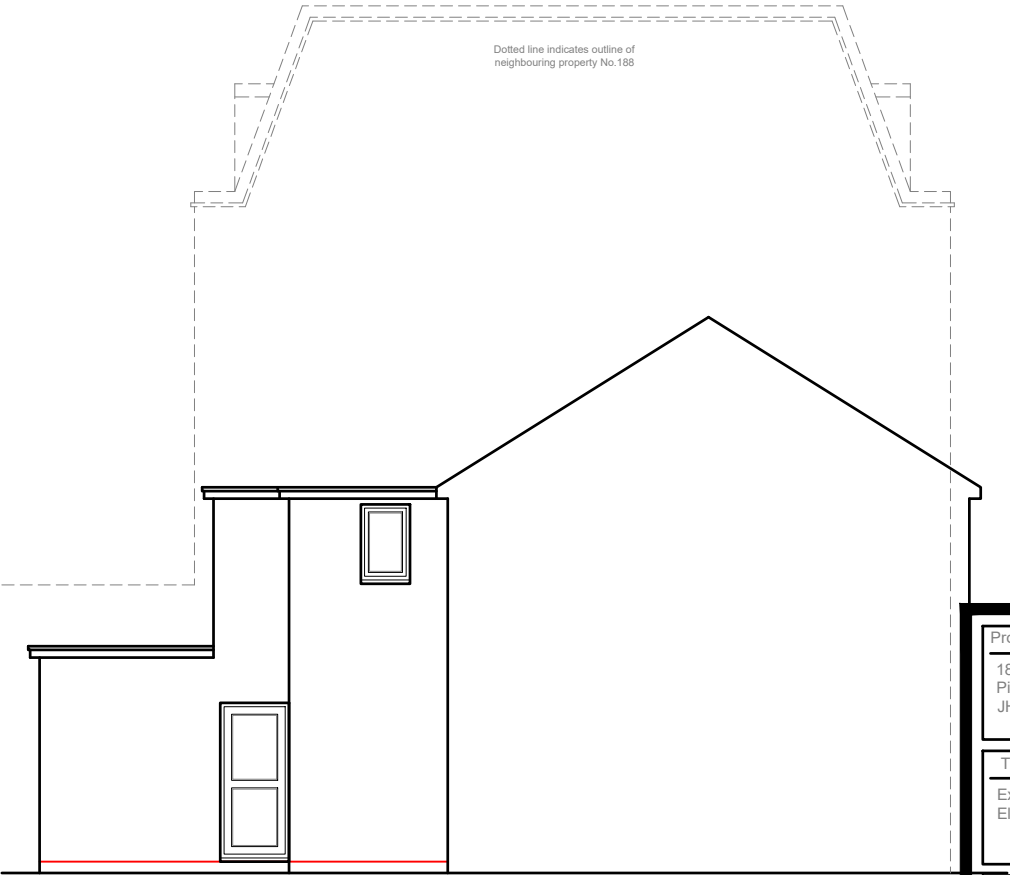

EXISTING
SIDE ELEVATION 1:100



Project:

186 Field End road
Pinner
JHA5 1RF

Title:

Existing
Elevations

Scale:

1:100@A3

Date:

Feb 2023

Drawing No.:

HH06/120/SP

REVISION

*				
xx xx xx				