


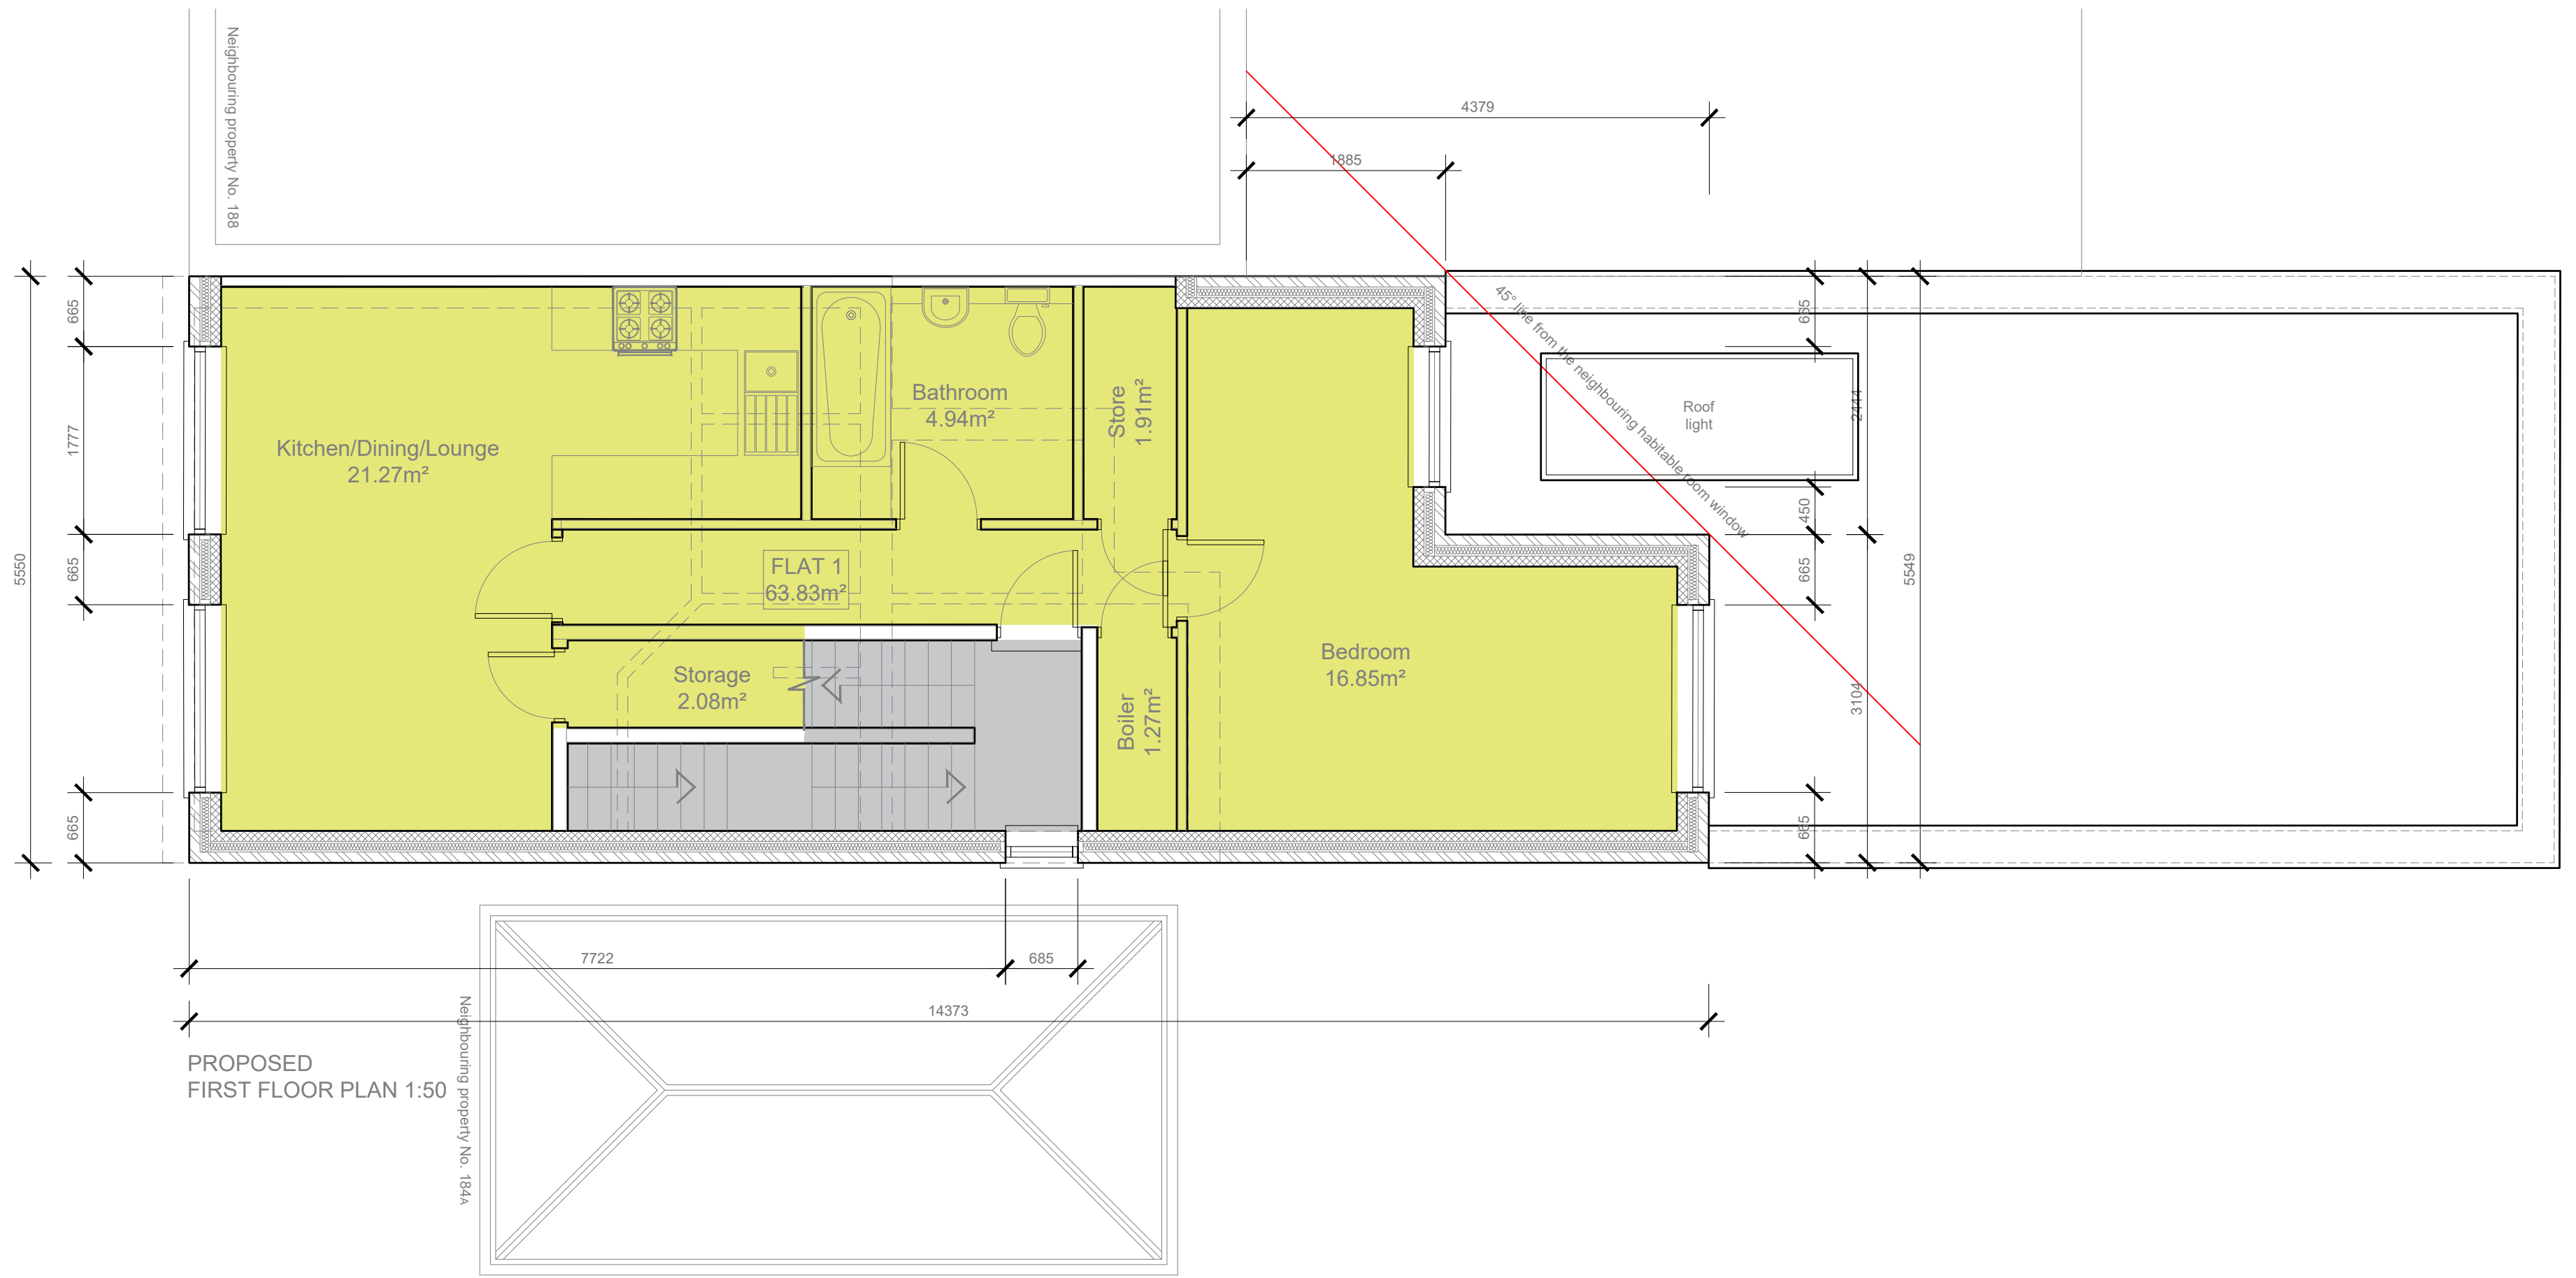

Flat No.	No.of Beds/Person	Floor area (m²)	Min requirement (m²)
Grd	(B1) Office	96.92	
1st	(C3) 1 Bed(s)/2 Person(s)	63.83	50.00
2nd	(C3) 1 Bed(s)/2 Person(s)	63.83	50.00
3rd	(C3) 1 Bed(s)/2 Person(s)	50.03	50.00



Project: 186 Field End road Pinner JHA5 1RF				
Title: Proposed First floor plan				
Scale: 1:50@A2	Date: Feb 2023	Drawing No.: HH06/211/SP		
REVISION				
*				
** ** *				