


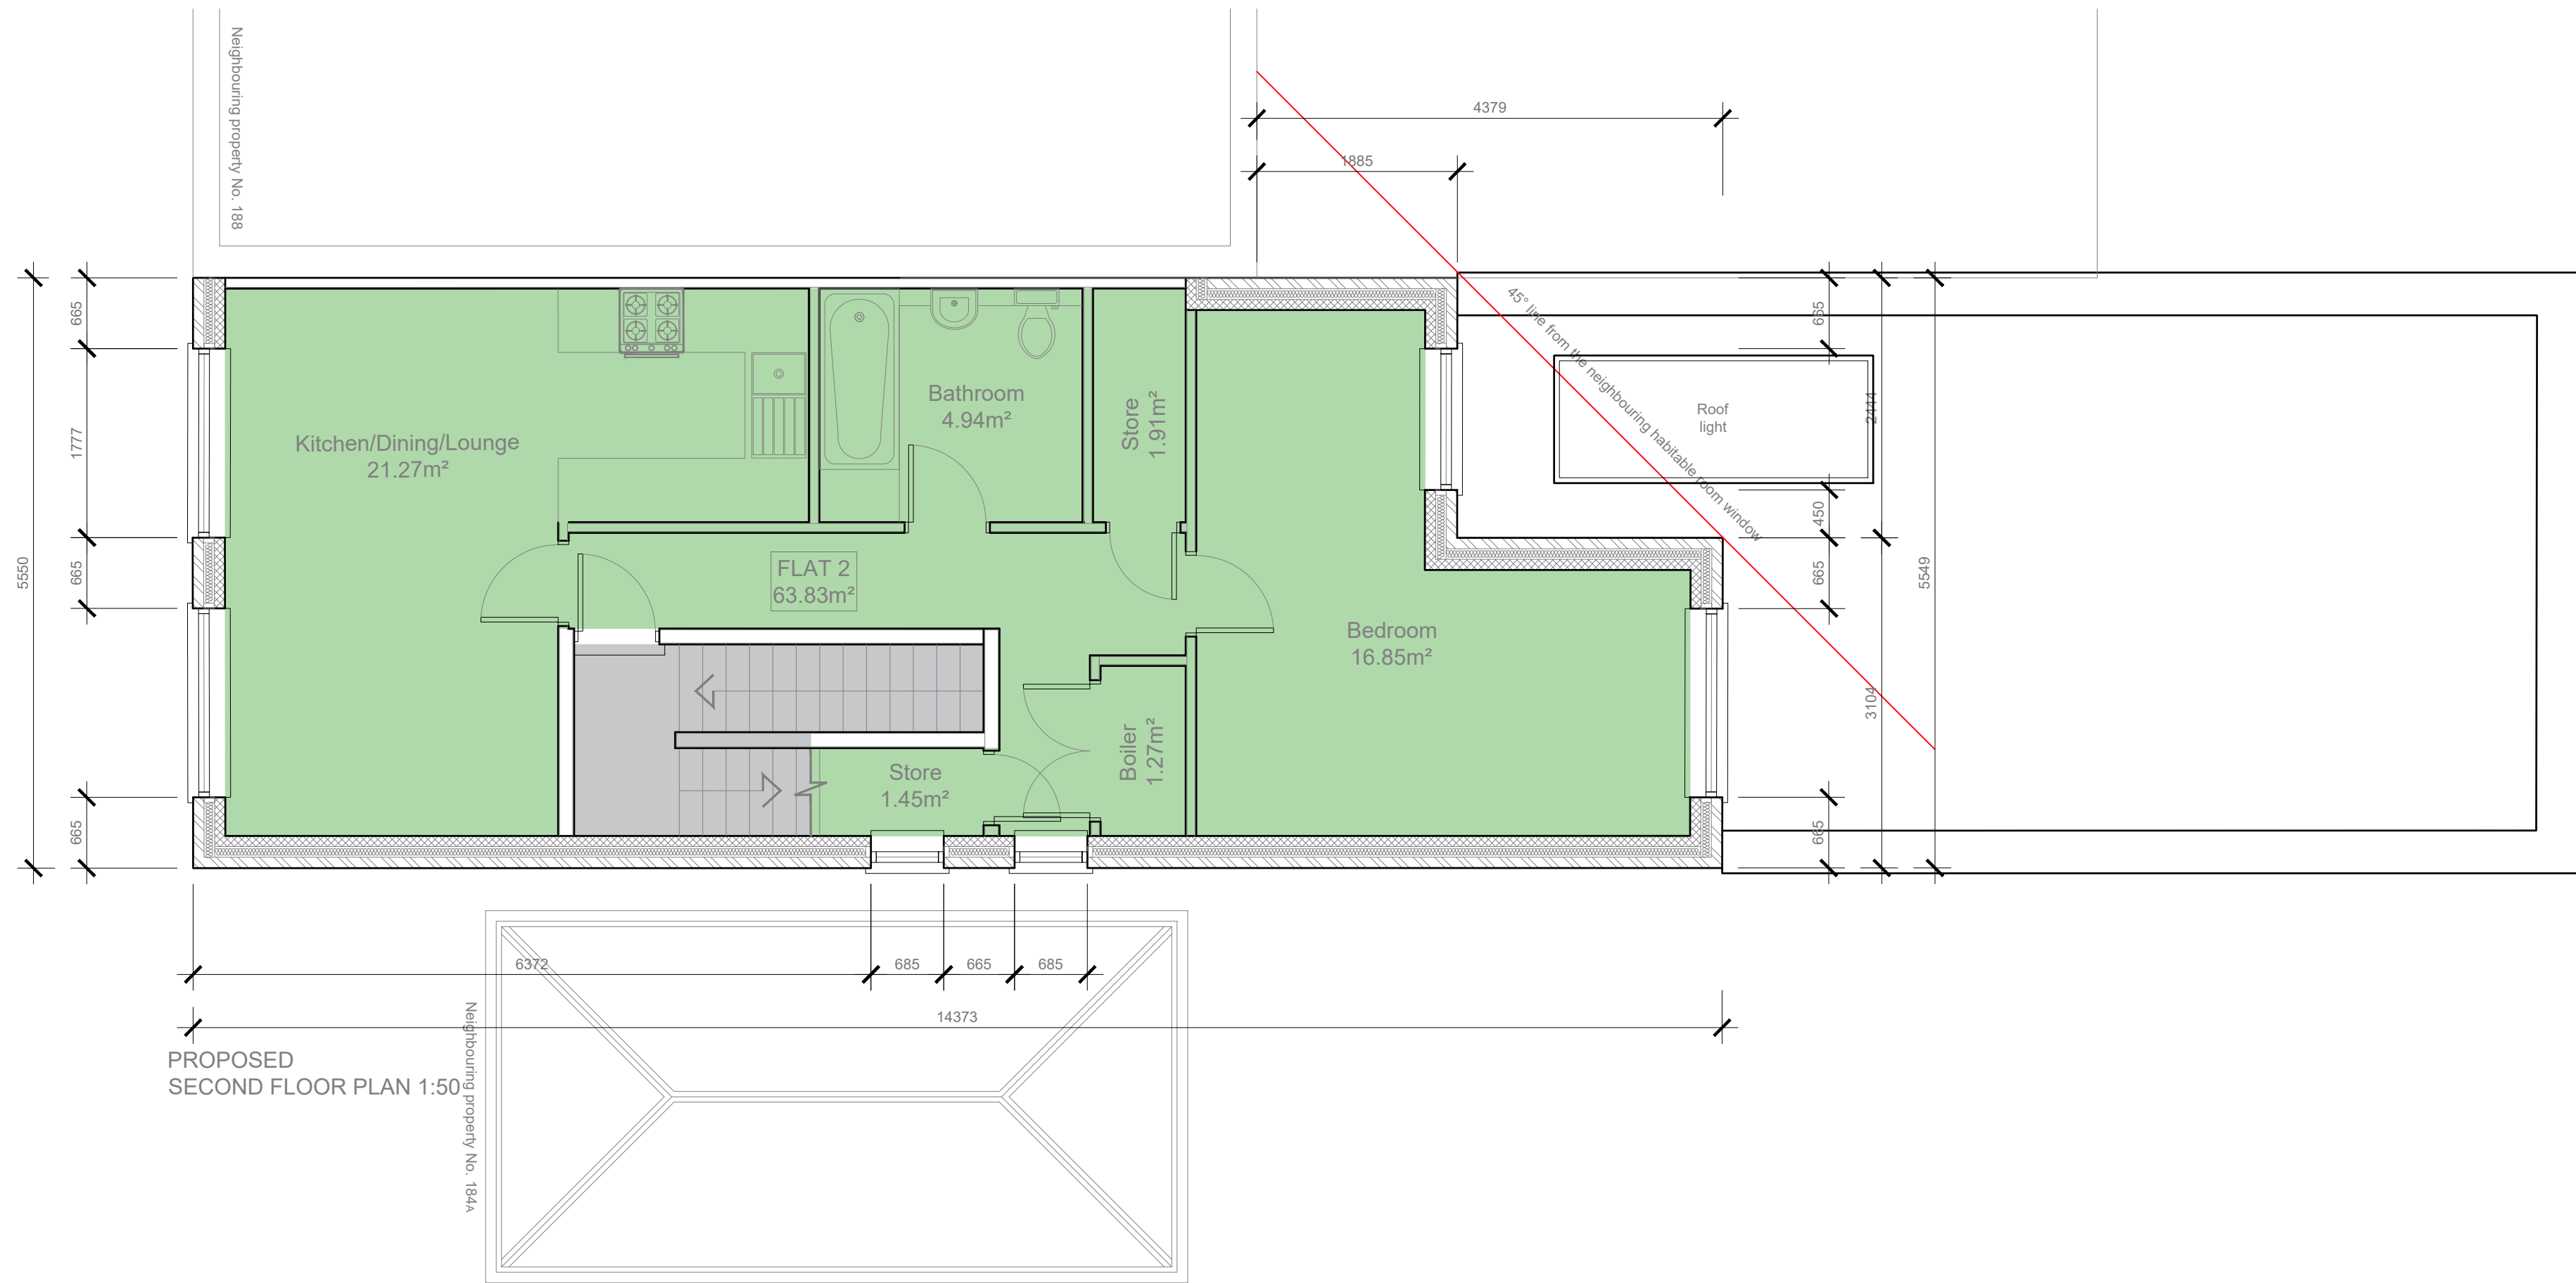

Flat No.	No.of Beds/Person	Floor area (m²)	Min requirement (m²)
Grd	(B1) Office	96.92	
1st	(C3) 1 Bed(s)/2 Person(s)	63.83	50.00
2nd	(C3) 1 Bed(s)/2 Person(s)	63.83	50.00
3rd	(C3) 1 Bed(s)/2 Person(s)	50.03	50.00



Project:

186 Field End road
Pinner
JHA5 1RF

Title:

Proposed
Second floor plan

Scale:

1:50@A2

Date:

Feb 2023

Drawing No.:

HH06/212/SP

REVISION

*				
*** **				