


PROPOSED
FRONT ELEVATION 1:100



PROPOSED
SIDE ELEVATION 1:100



PROPOSED
REAR ELEVATION 1:100

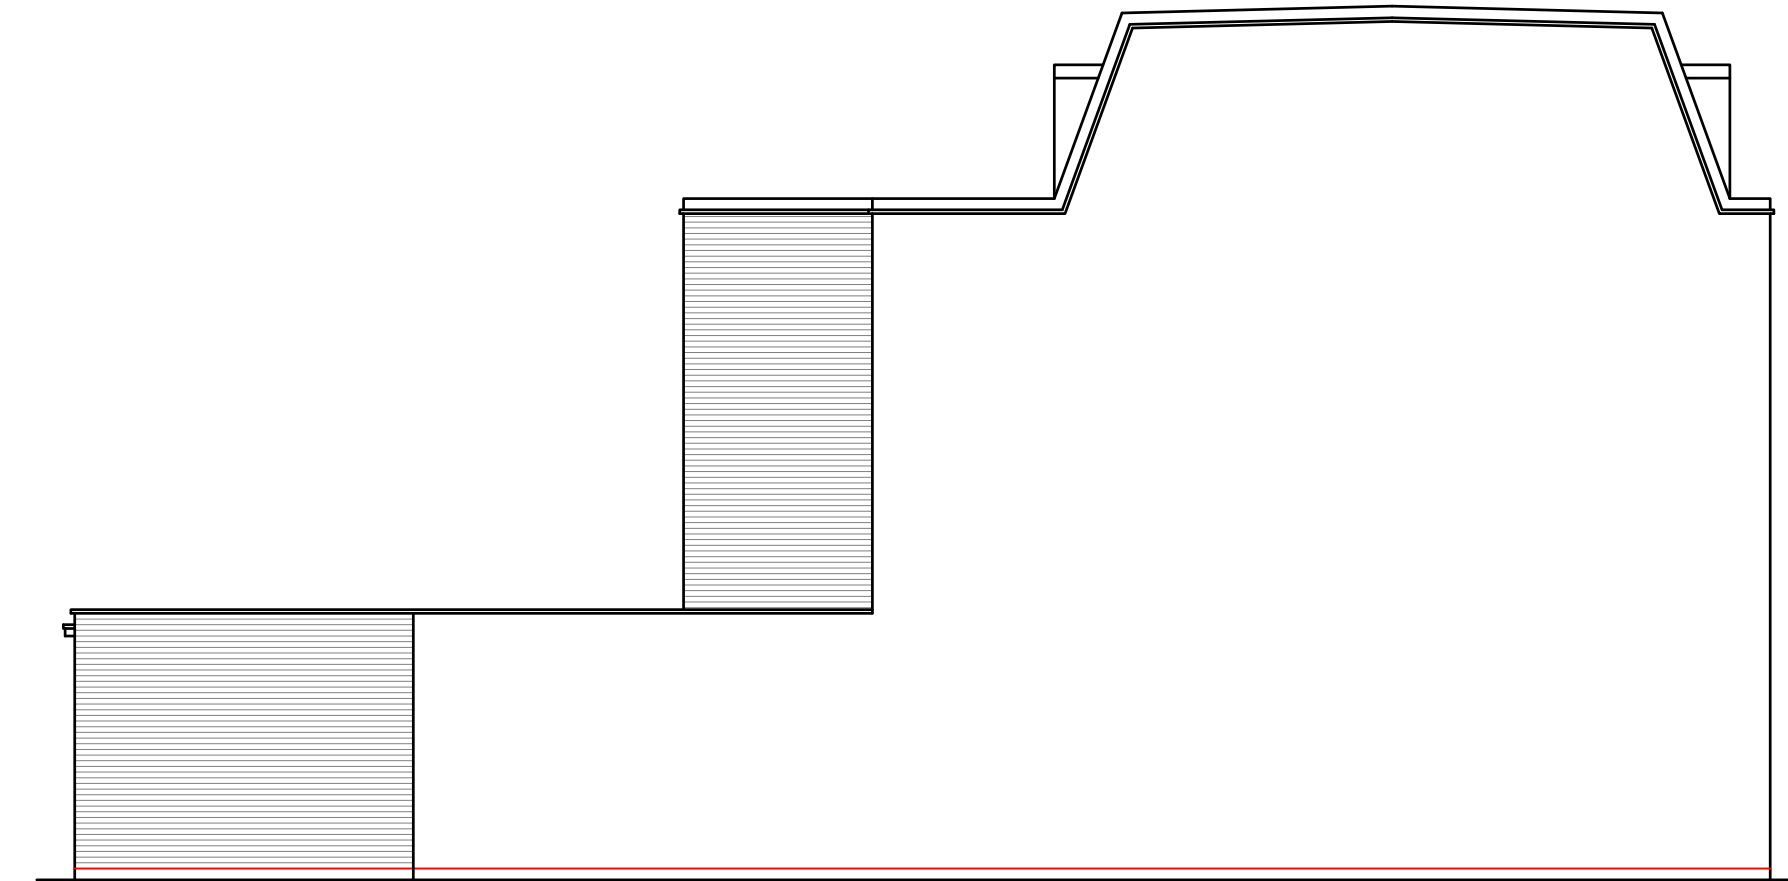

PROPOSED
SIDE ELEVATION 1:100



Project:

186 Field End road
Pinner
JHA5 1RF

Title:

Proposed
Elevations

Scale:

1:100@A2

Date:

Feb 2023

Drawing No.:

HH06/220/SP

REVISION

*				
** ** *				