




PROPOSED SIDE ELEVATION 1

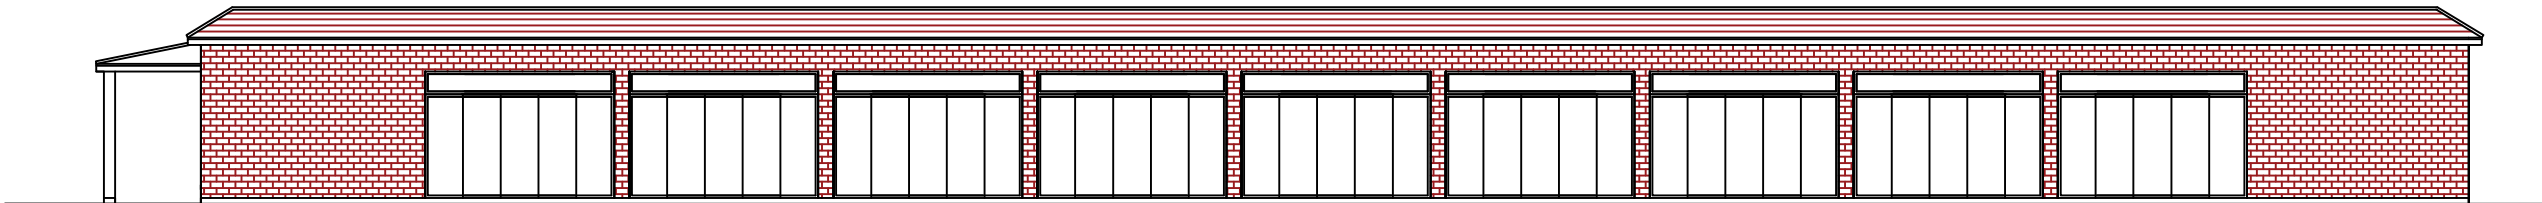

PROPOSED SIDE ELEVATION 2

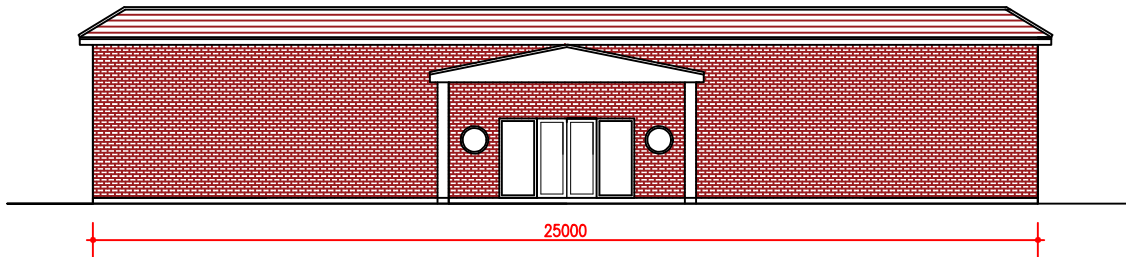

PROPOSED FRONT ELEVATION

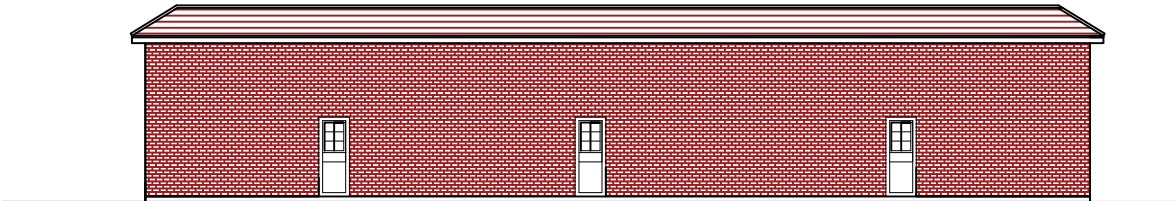

PROPOSED REAR ELEVATION

M C S DESIGN Architectural Services Millennium Creative Services Design Rivendell, 8A PRIORY Lane, Bracknell, RG42 2JU mob: 07989319224 tel: 0333 006 5529 fax: 0333 006 5529 www.mcsdesignservices.co.uk email: info@mcsdesignservices.co.uk	client Mr. MANOJ AAPAN	site Sant Nirankari Mandal UK, Sipson Lane, Harlington, Hayes, UB3 5EU	project DETACHED OUTBUILDING	title PROPOSED ELEVATIONS	status: FULL PLANNING APPLICATION	scale 1:200 @ A3	drawn Kaleem Janjua B.Arch.
					drawing number: AAPAN/PLAN/001	date 6TH MARCH 2025	revision