


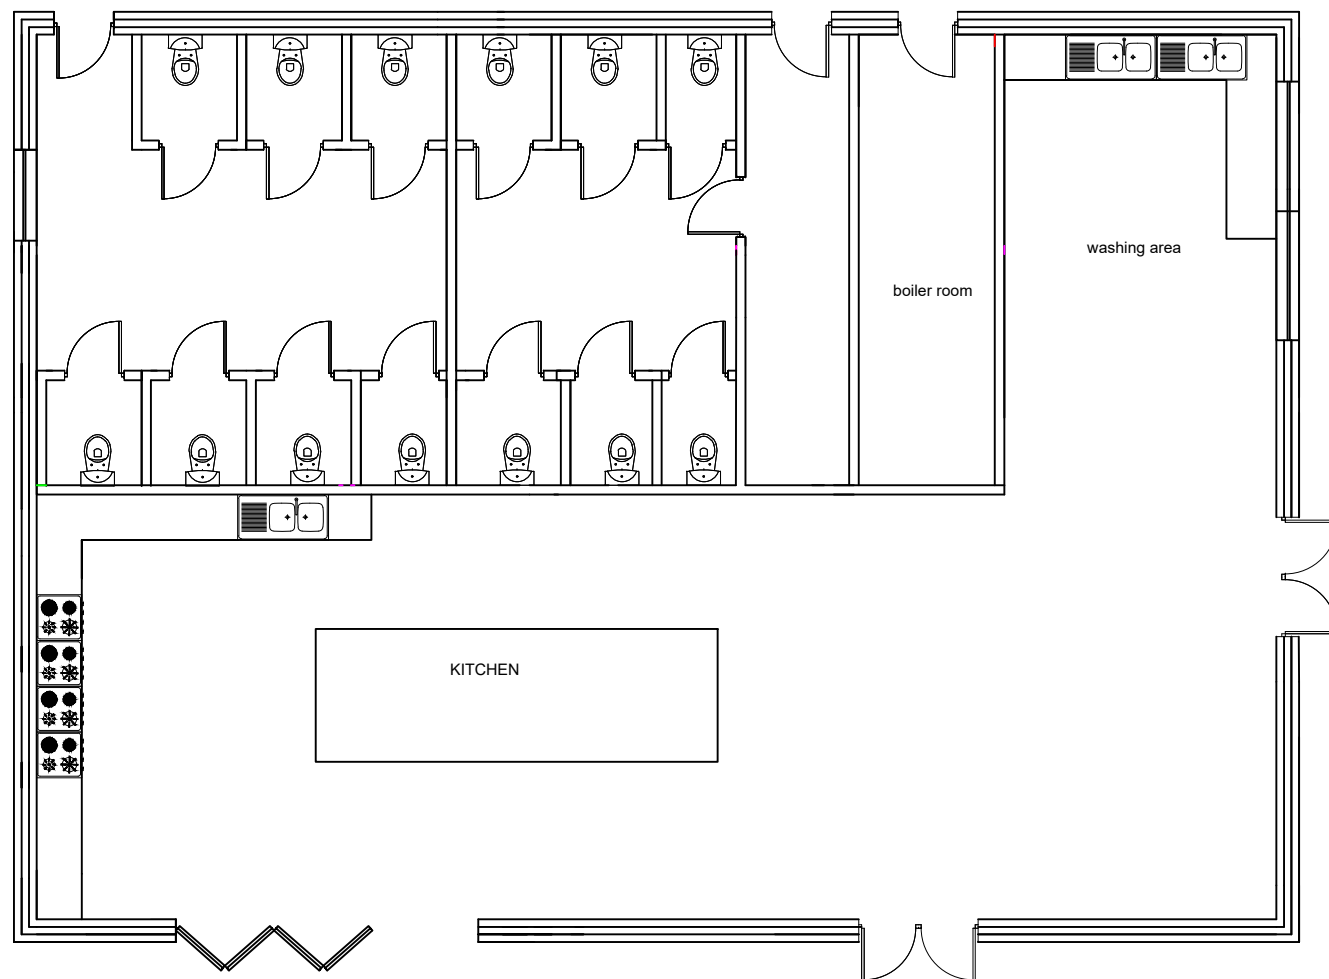


 


EXISTING GROUND FLOOR PLAN

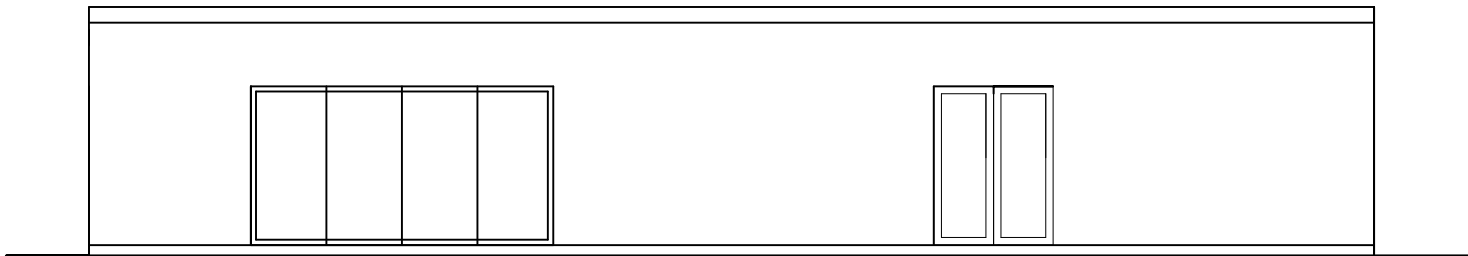


EXISTING FRONT ELEVATION

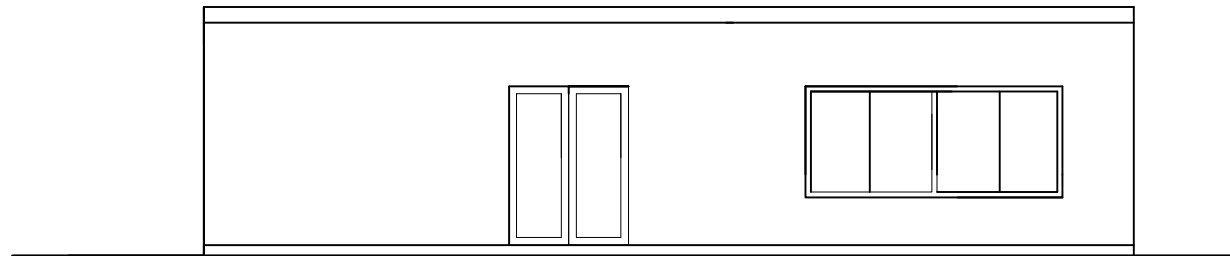

EXISTING SIDE ELEVATION 1

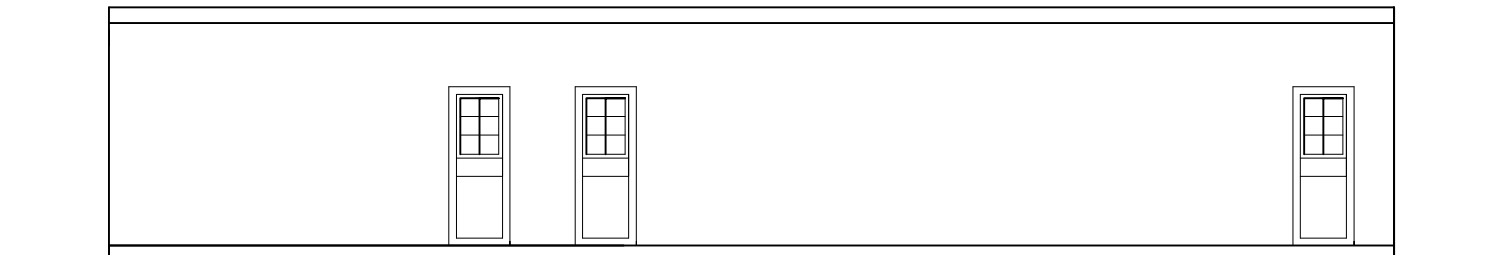

EXISTING REAR ELEVATION

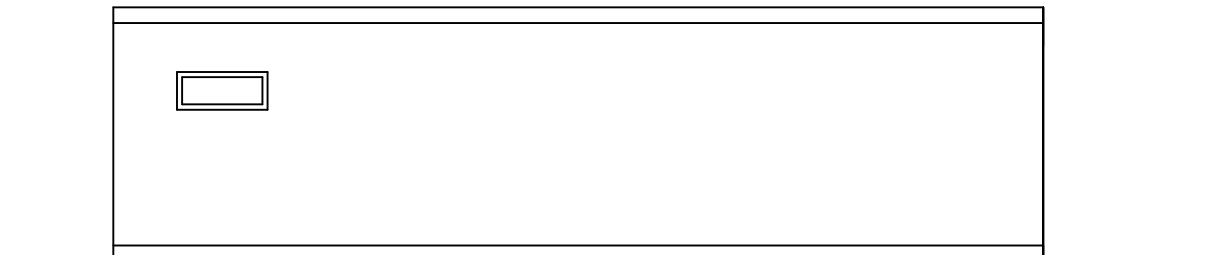

EXISTING SIDE ELEVATION 1

|   |   |                               |                                                                               |   |                                                                         |                                       |                                |                                    |
|---|---|-------------------------------|-------------------------------------------------------------------------------|---|-------------------------------------------------------------------------|---------------------------------------|--------------------------------|------------------------------------|
| <b>M C S DESIGN Architectural Services</b><br><small>Millennium Creative Services Design<br/>Rivendell, 8A PRIORY Lane, Bracknell, RG42 2JU</small> | <small>mob: 07989319224<br/>tel: 0333 006 5529<br/>fax: 0333 006 5529<br/>www.mcdesignservices.co.uk<br/>email: info@mcdesignservices.co.uk</small> | <b>client</b> Mr. MANOJ AAPAN | <b>site</b> Sant Nirankari Mandal UK, Sipson Lane, Harlington, Hayes, UB3 5EU | <b>project</b> Replacement of Existing Outbuilding Structures & Erection of Conservatories to Outbuildings - RETROSPECTIVE | <b>title</b> EXISTING ELEVATIONS AND GROUND FLOOR PLANS (WEST BUILDING) | <b>status:</b> FULL PLANS APPLICATION | <b>scale</b> 1:100 @ A3        | <b>drawn</b> Kaleem Janjua B.Arch. |
|   |   |                               |                                                                               |   |                                                                         | <b>drawing number:</b> AAPAN/PLAN/003 | <b>date</b> 27th February 2024 | <b>revision</b>                    |