






SCALE - 1 : 100.

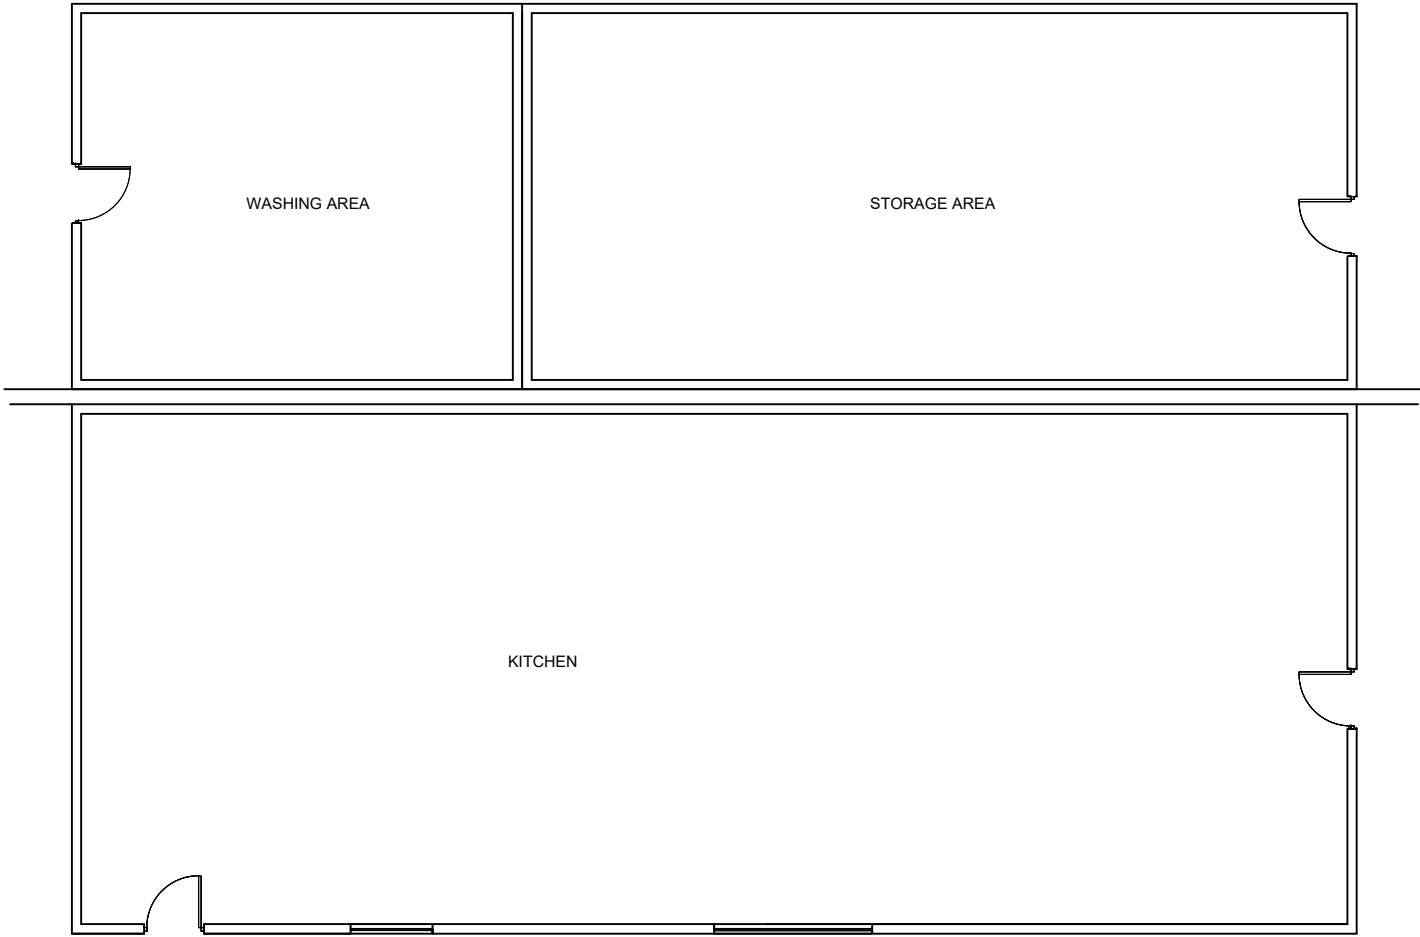


PRE-EXISTING GROUND FLOOR PLAN

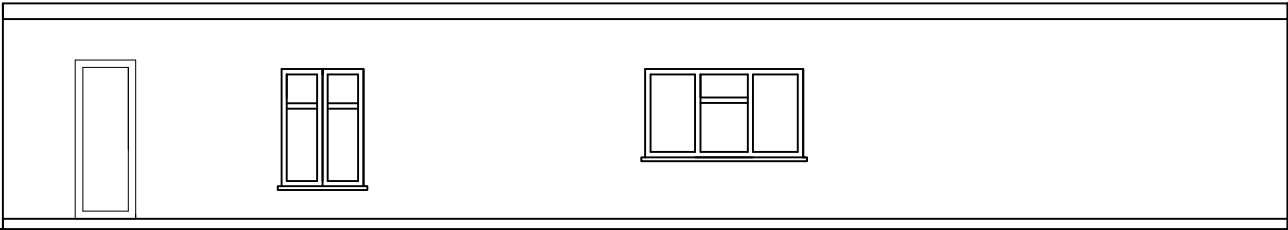


PRE-EXISTING FRONT ELEVATION

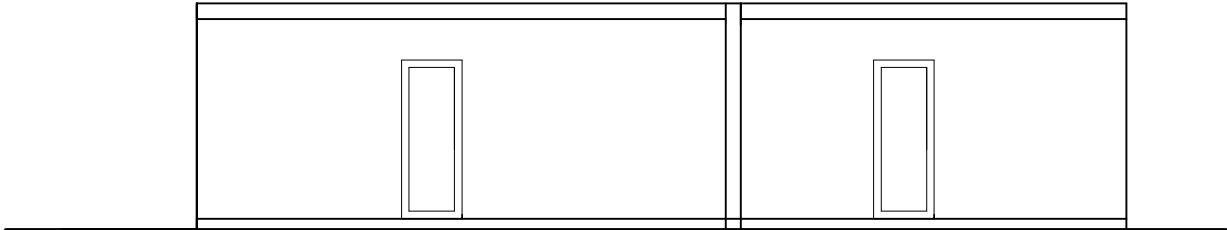

PRE-EXISTING SIDE ELEVATION 1

 

PRE-EXISTING REAR ELEVATION

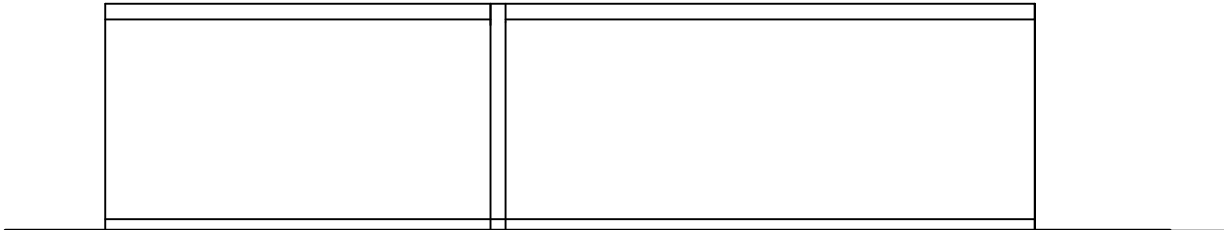

PRE-EXISTING SIDE ELEVATION 1

M C S DESIGN Architectural Services Millennium Creative Services Design Rivendell, 8A PRIORY Lane, Bracknell, RG42 2JU	mob: 07989319224 tel: 0333 006 5529 fax: 0333 006 5529 www.mcsdesignservices.co.uk email: info@mcsdesignservices.co.uk	client Mr. MANOJ AAPAN	site Sant Nirankari Mandal UK, Sipson Lane, Harlington, Hayes, UB3 5EU	project Replacement of Existing Outbuilding Structures & Erection of Conservatories to Outbuildings - RETROSPECTIVE	title PRE-EXISTING ELEVATIONS AND GROUND FLOOR PLANS (WEST BUILDING)	status: FULL PLANS APPLICATION	scale 1:100 @ A3	drawn Kaleem Janjua B.Arch.
						drawing number: AAPAN/PLAN/001	date 24th JUNE 2024	revision