



Existing Floor Plan



Existing Rear Elevation

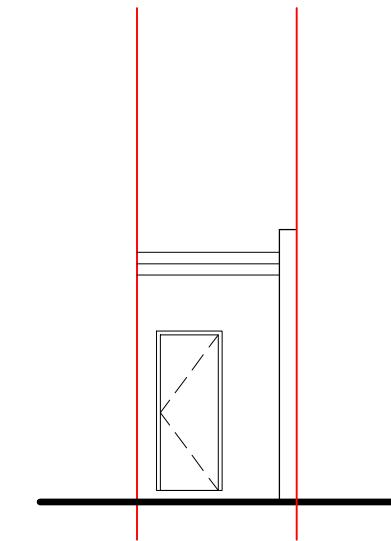


Existing Front Elevation

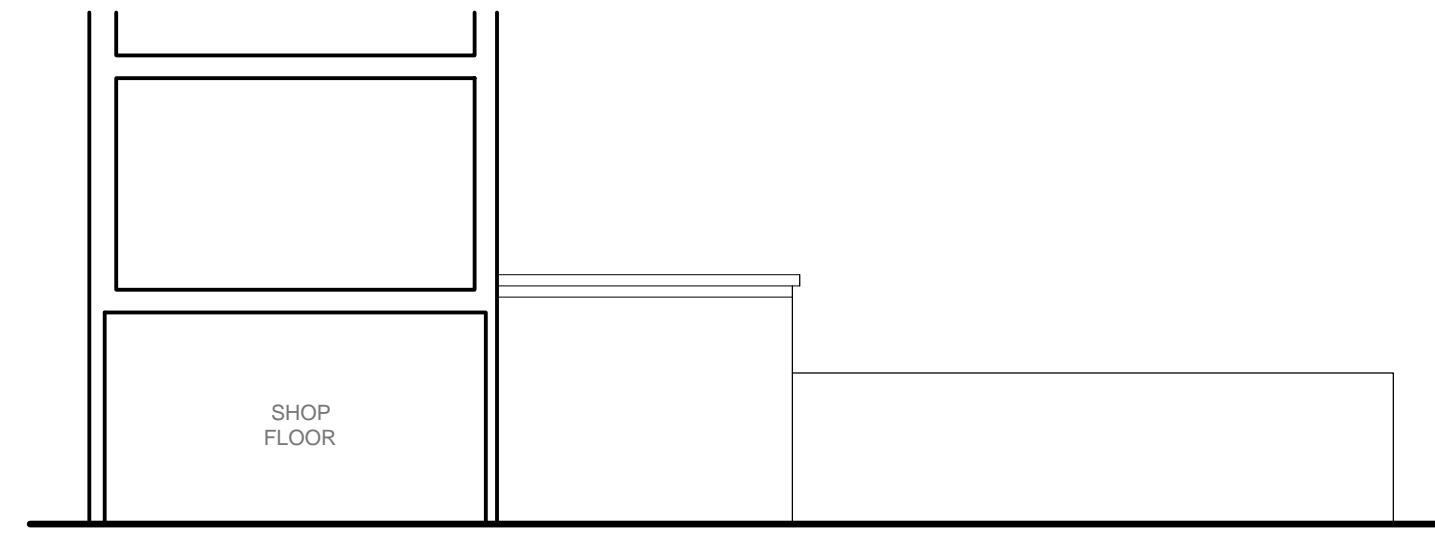

Existing Side Elevation

Client KASMANI PHARMACY  
 Project PROPOSED REAR EXTENSION  
 Location 6, NORTHFIELD PARADE, STATION RD, HAYES UB3 4JA  
 Title EXISTING PLANS & ELEVATIONS

 

**PLANNING**

Scale 1:100 @ A1	Date JUNE 2021	Drawn MA	Checked
For construction purposes dimensions shall not be scaled & figured dimensions must be verified on site before work commences. <small>This drawing is Copyright ©</small>	Job No. 220425	Drawing No. 02	Revison A