



Proposed Floor Plan



Proposed Rear Elevation

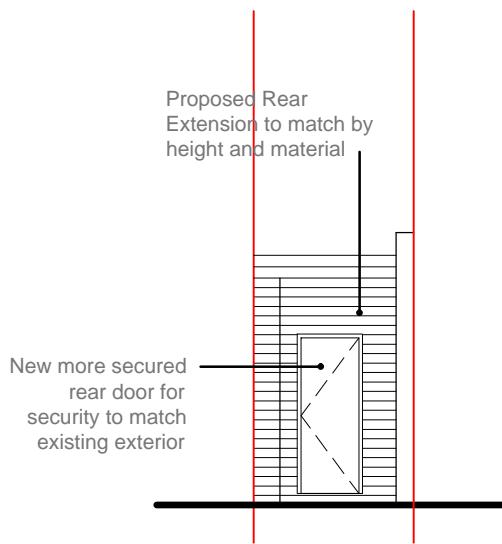


Existing Front Elevation

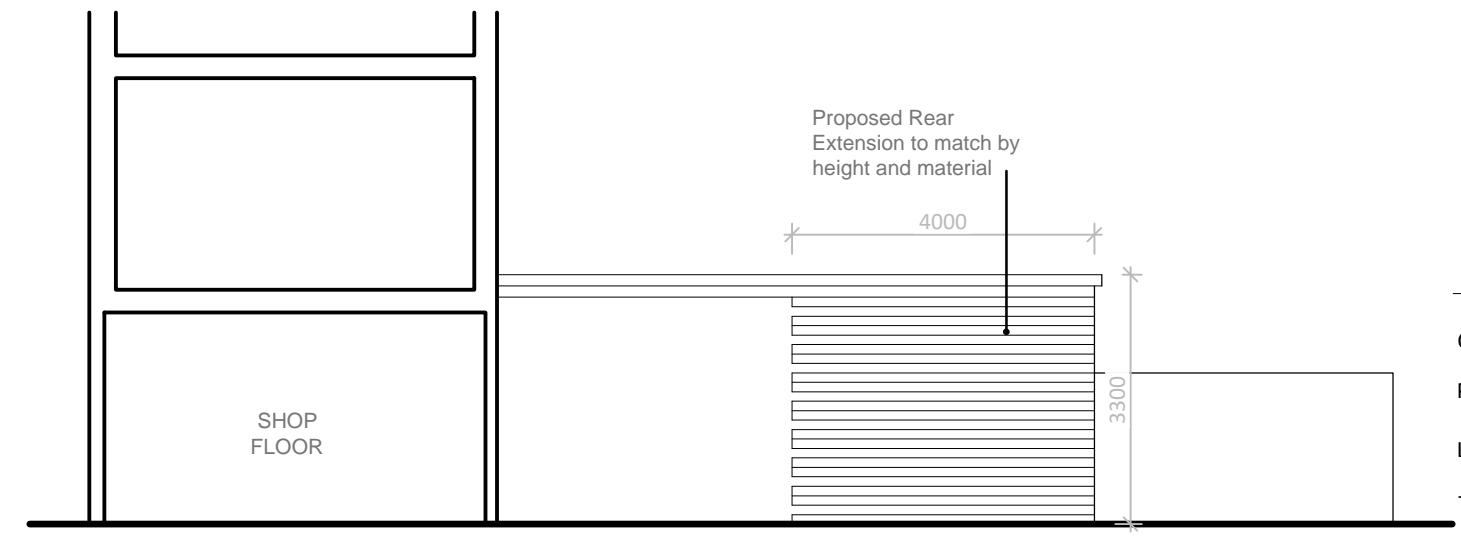

Proposed Side Elevation

Client KASMANI PHARMACY
 Project PROPOSED REAR EXTENSION
 Location 6, NORTHFIELD PARADE, STATION RD, HAYES UB3 4JA
 Title PROPOSED PLANS & ELEVATIONS

 

PLANNING

Scale 1:100 @ A1	Date JUNE 2021	Drawn MA	Checked
For construction purposes dimensions shall not be scaled & figured dimensions must be verified on site before work commences. This drawing is Copyright ©	Job No. 220425	Drawing No. 03	Revison A