




South Elevation

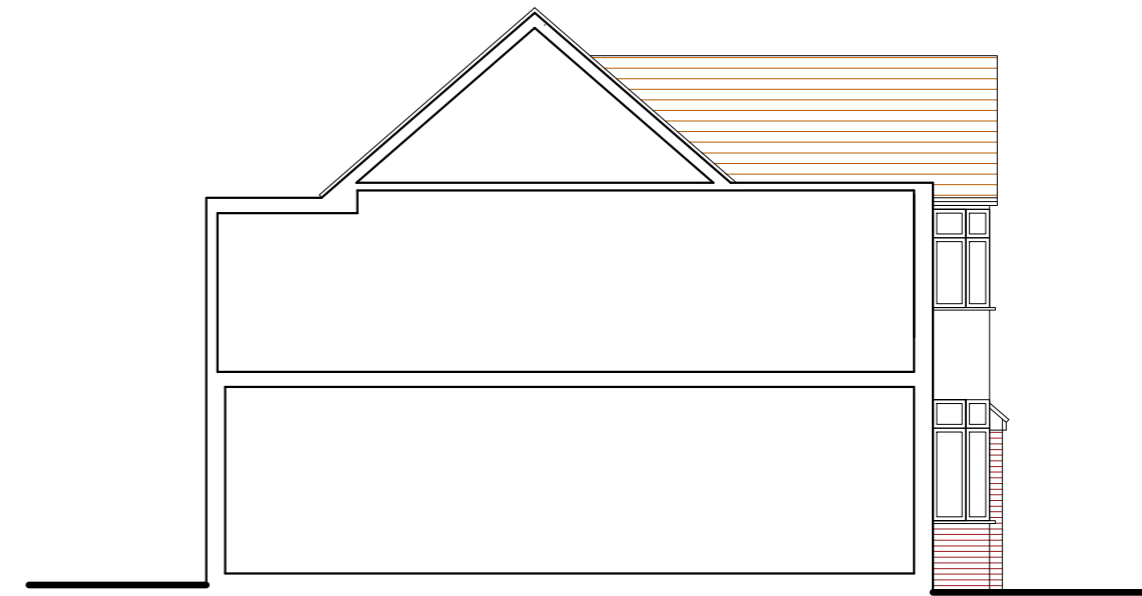

West Elevation




North Elevation



East Elevation

EXISTING ELEVATIONS

7 Warren Road, Ickenham, UB10 8AA

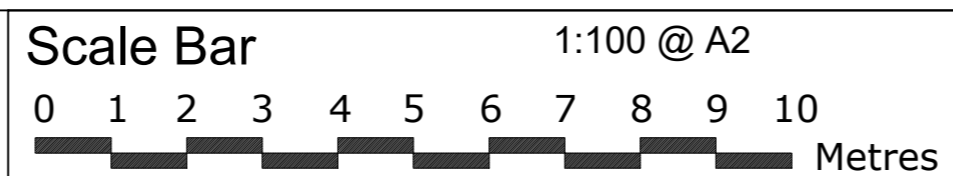

THE GILLETT MACLEOD PARTNERSHIP
 Chartered Architects & Town Planning Consultants
 1 High Road Old Eastcote Pinner Middlesex HA5 2EW tel. 0208 868 1333

Drg. No. 26/3710/05
 Scale 1:100
 Date 5/5/26
 Drawn by KH

REVISION
(C) drawer