



Ground Floor Plan

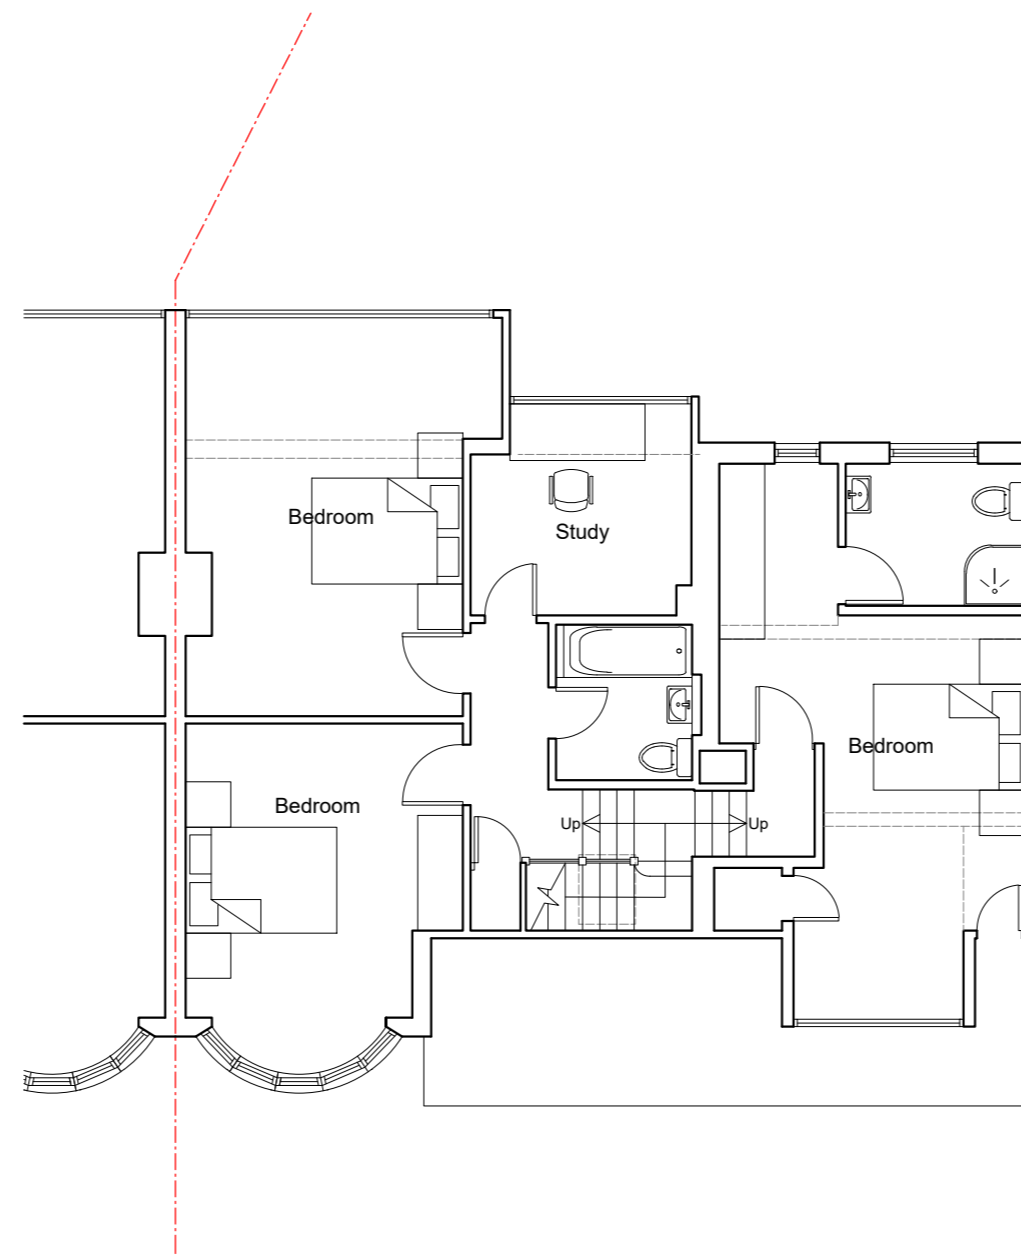


First Floor Plan

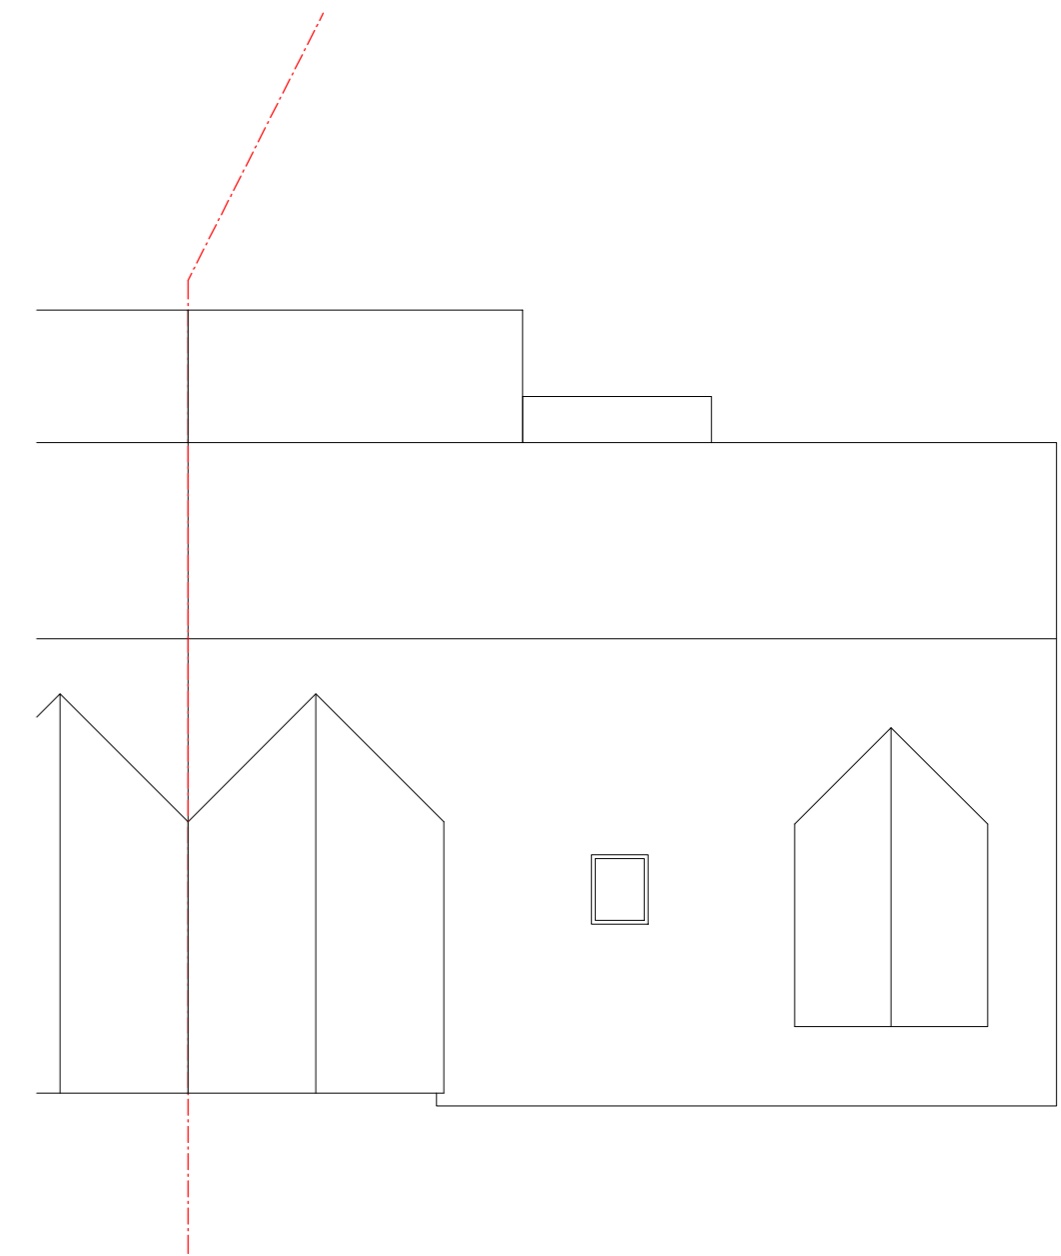

Roof Plan

EXISTING FLOOR PLANS

7 Warren Road, Ickenham, UB10 8AA

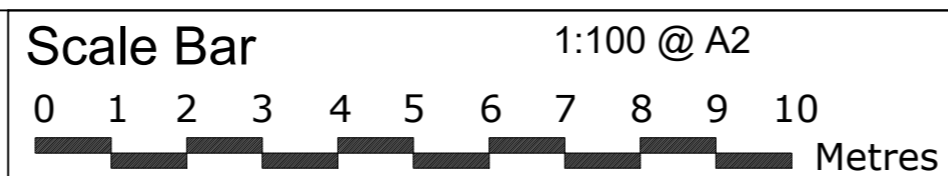

THE GILLETT MACLEOD PARTNERSHIP  
Chartered Architects & Town Planning Consultants  
1 High Road Old Eastcote Pinner Middlesex HA5 2EW tel. 0208 868 1333

Drg. No. 26/3710/03  
Scale 1:100  
Date 4/22/26  
Drawn by KH

REVISION
(C) drawer