





South Elevation

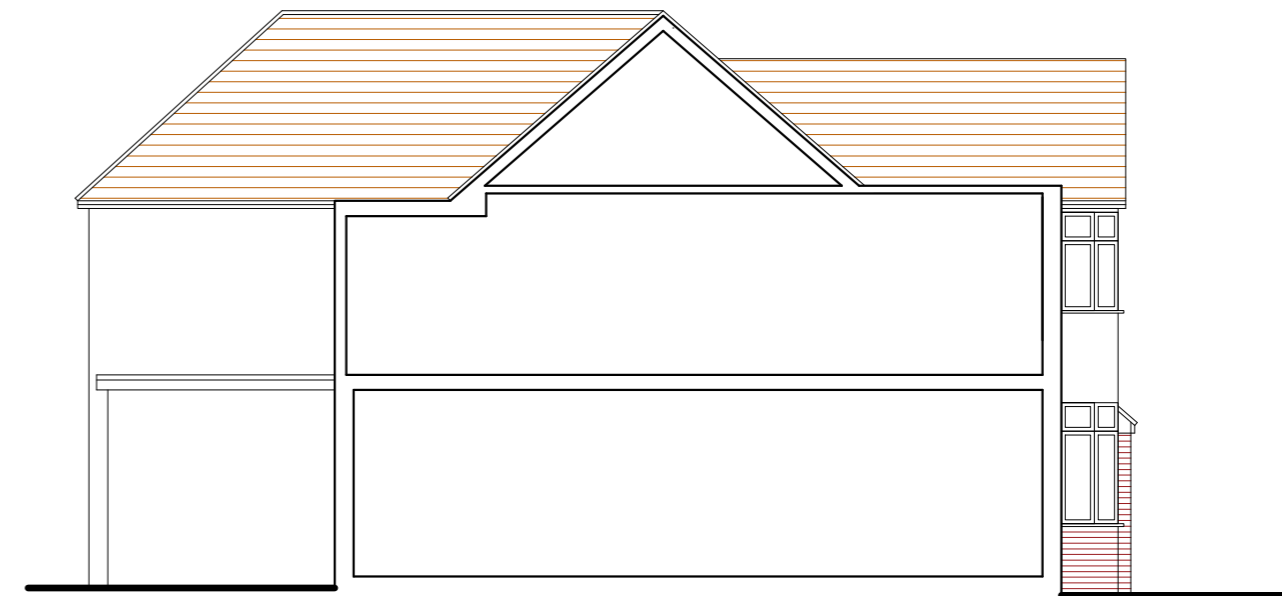

West Elevation




North Elevation

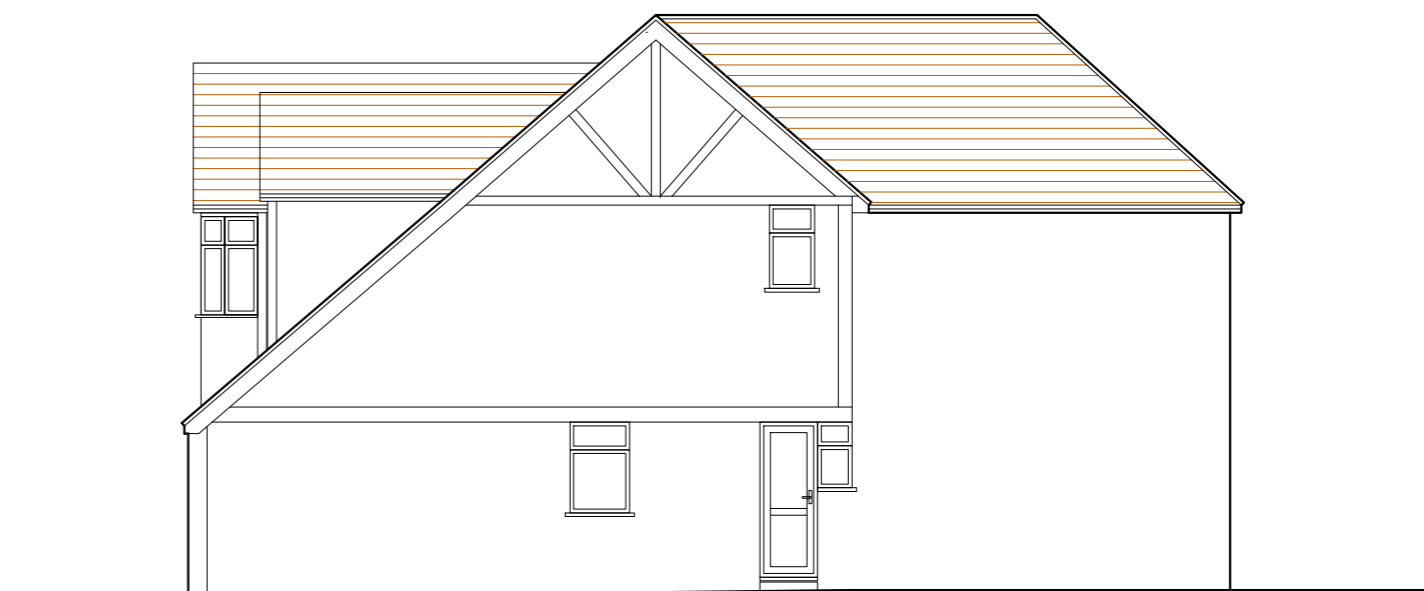

East Elevation

PROPOSED ELEVATIONS

7 Warren Road, Ickenham, UB10 8AA

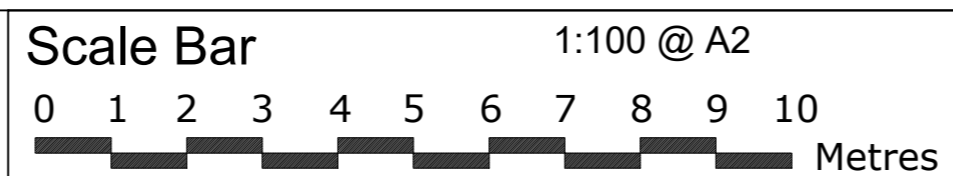

THE GILLETT MACLEOD PARTNERSHIP  
 Chartered Architects & Town Planning Consultants  
 1 High Road Old Eastcote Pinner Middlesex HA5 2EW tel. 0208 868 1333

Drg. No. 26/3710/06  
 Scale 1:100  
 Date 5/5/26  
 Drawn by KH

REVISION
<div style="border: 1px solid black; border-radius: 50%; width: 20px; height: 20px; display: flex; align-items: center; justify-content: center;"> <span style="font-size: 10px;">C</span> </div> drawer